



Second
[no changes]

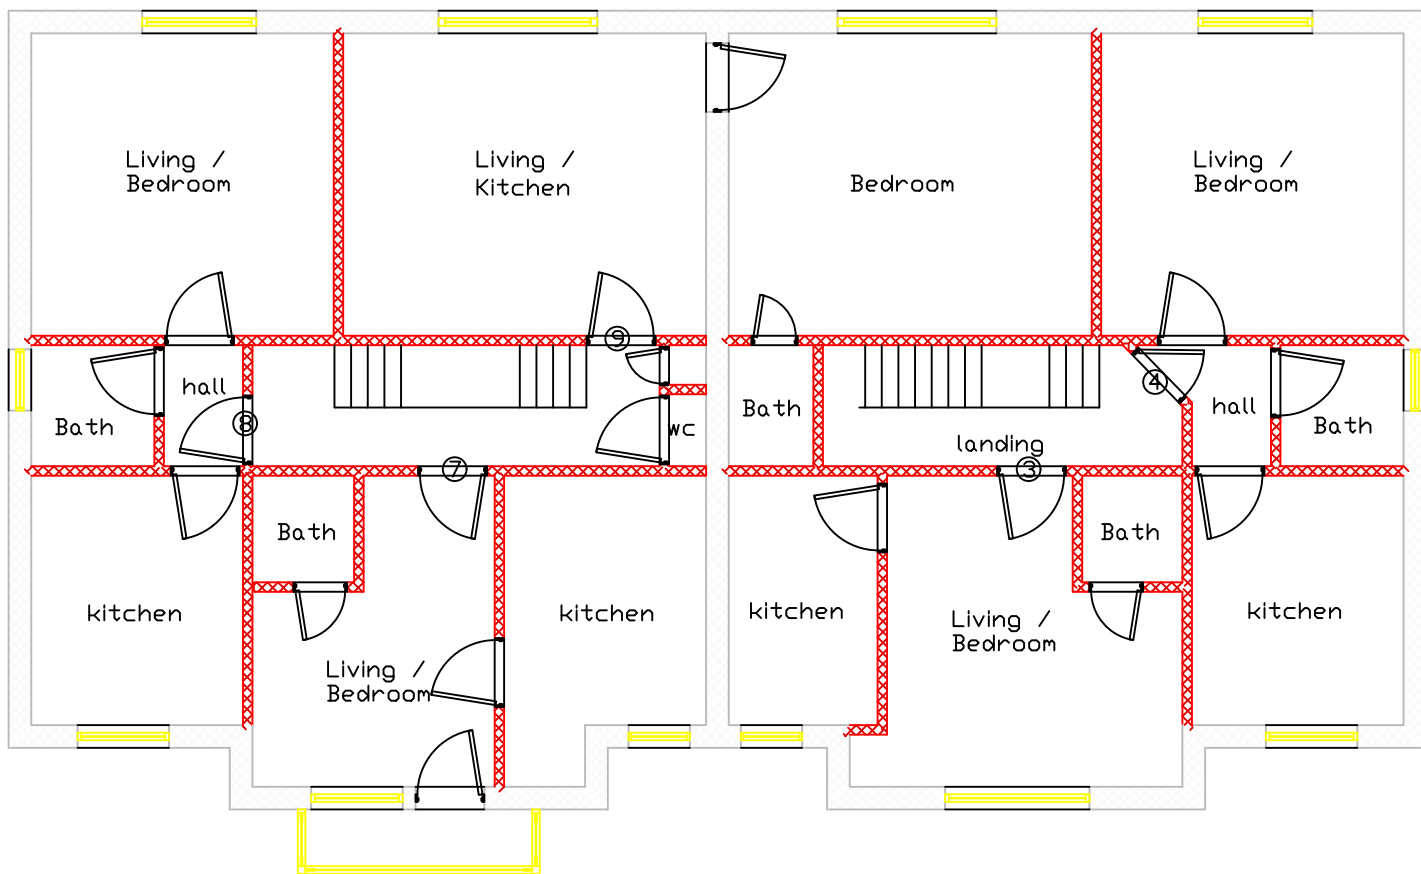

First
[no changes]

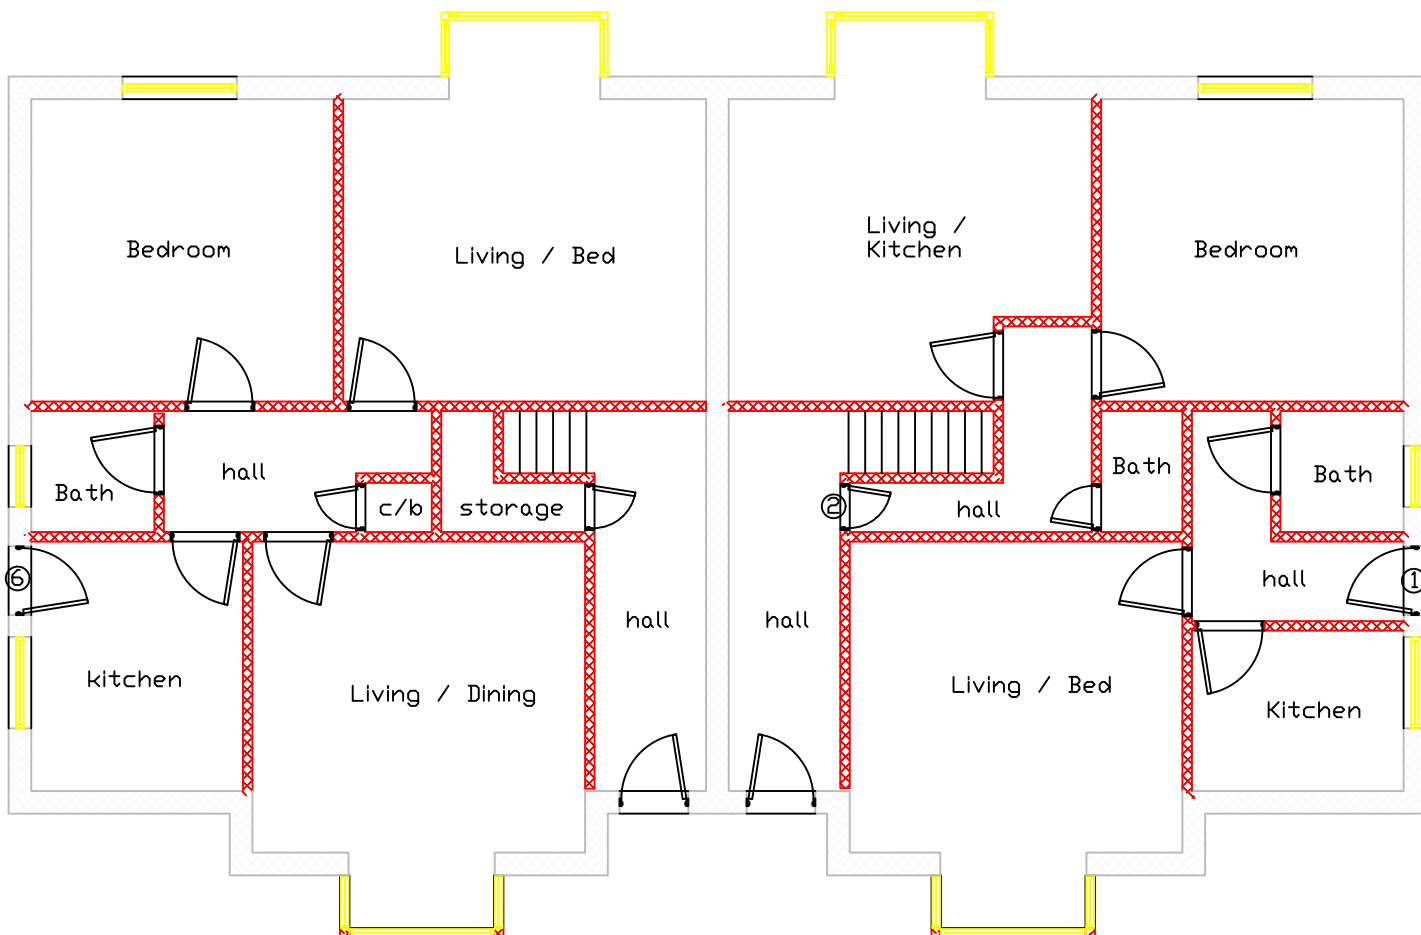

Ground
[no changes]