



Pos. 001 ED02, Quantity: 1
Job: Falcon Homes 178437 AQ013338
System: AluK GB GT55 THERMAL GT55 TB
Exterior View

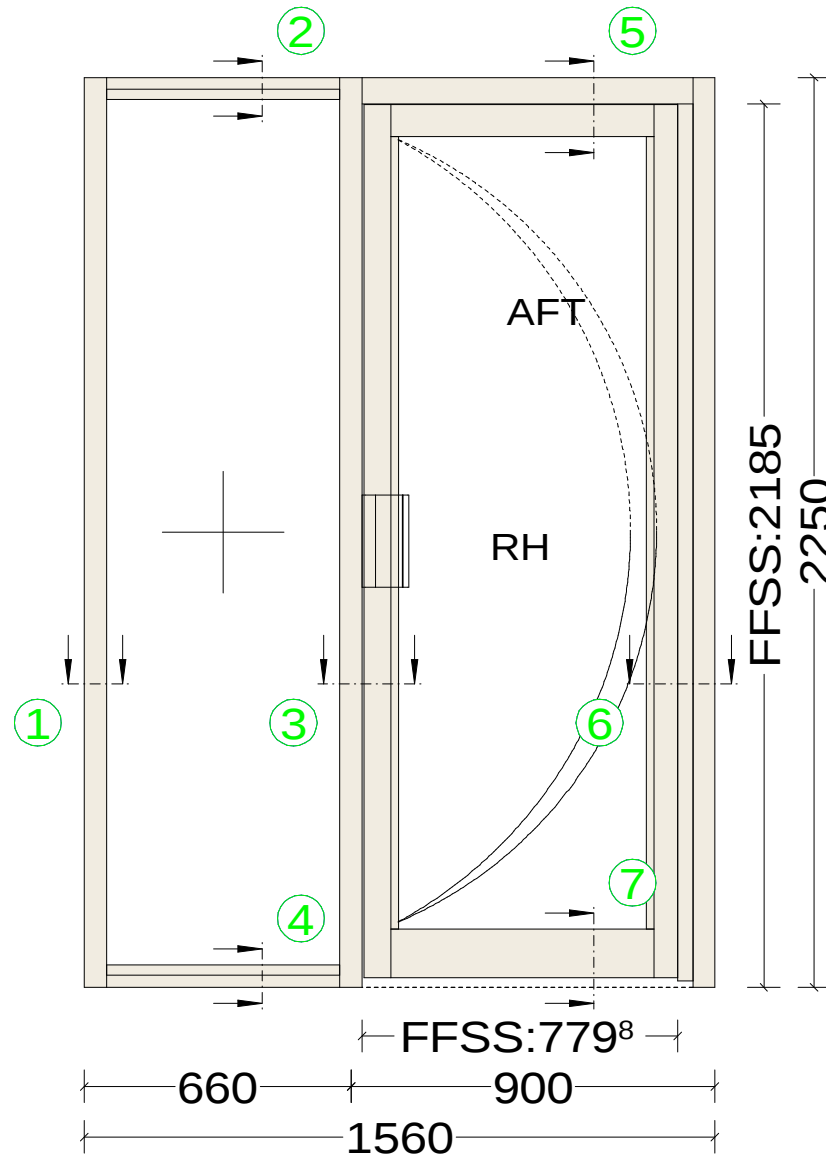


OPEN IN
Electric Stike
Pad Handles
NHO Closer

Pos. 002 ED01, Quantity: 1
Job: Falcon Homes 178437 AQ013338
System: AluK GB GT55 THERMAL GT55 TB
Exterior View

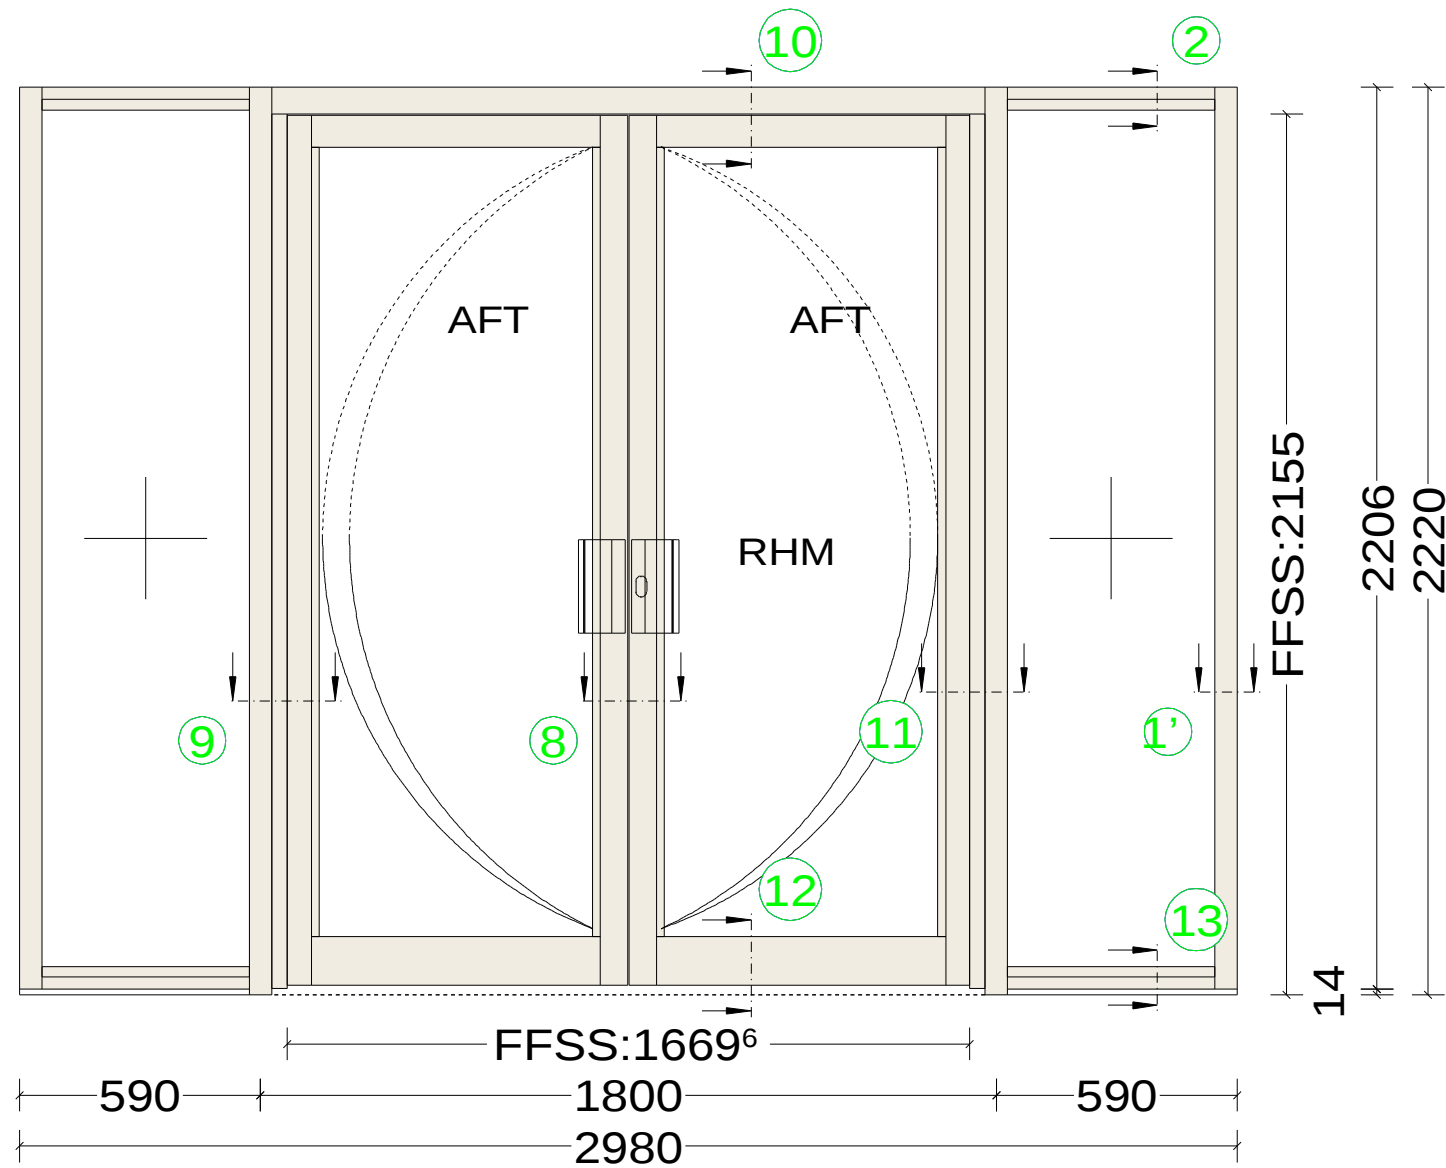


OPEN OUT
NHO Closers
Pad Handles
2 x hook locks


Pos. 003 ED08, Quantity: 1
Job: Falcon Homes 178437 AQ013338
System: AluK GB GT55 THERMAL GT55 TB
Exterior View

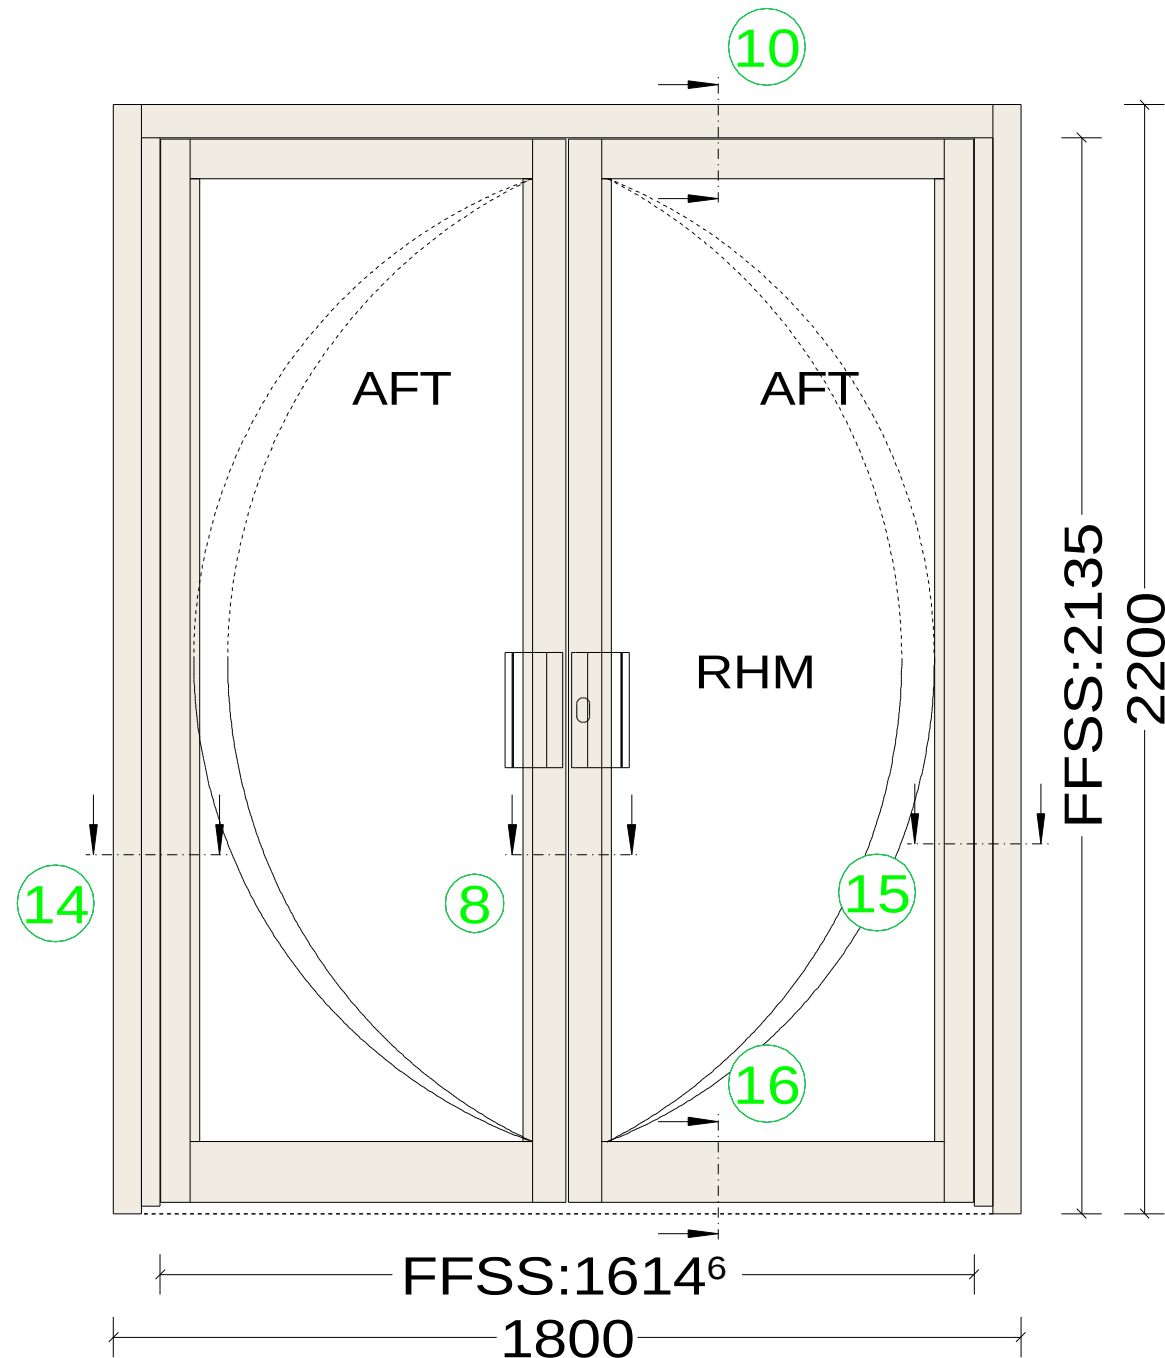


Pos. 004 ED07, Quantity: 1
Job: Falcon Homes 178437 AQ013338
System: AluK GB GT55 THERMAL GT55 TB
Exterior View

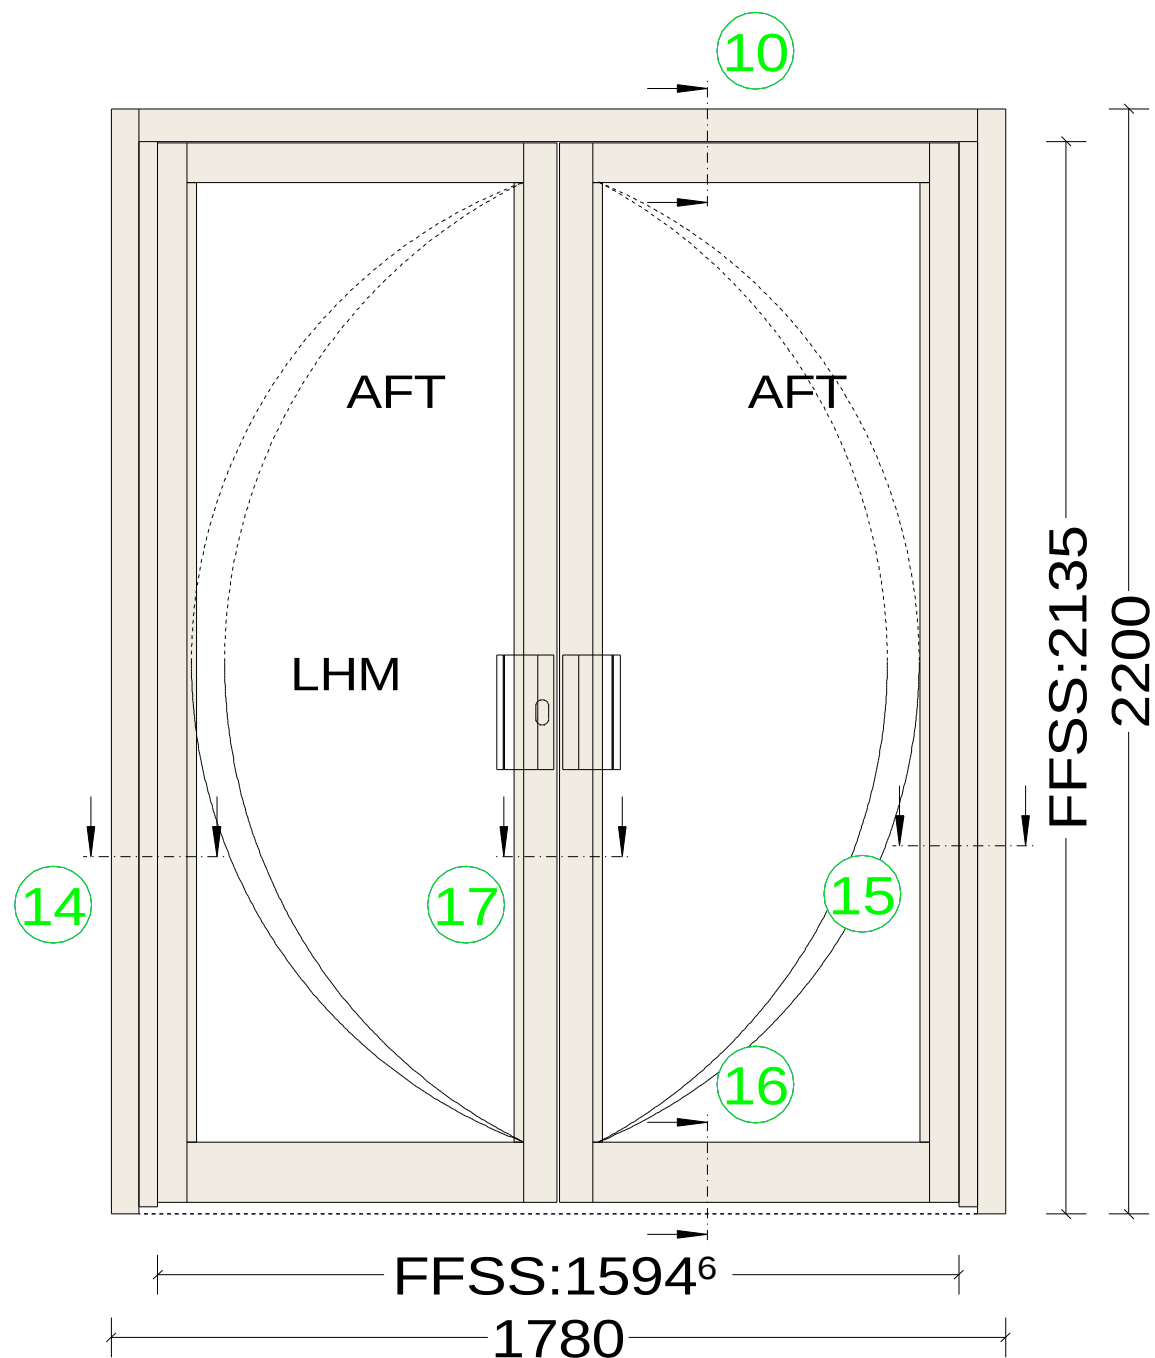

Pos. 005 ED05, Quantity: 1
Job: Falcon Homes 178437 AQ013338
System: AluK GB GT55 THERMAL GT55 TB
Exterior View

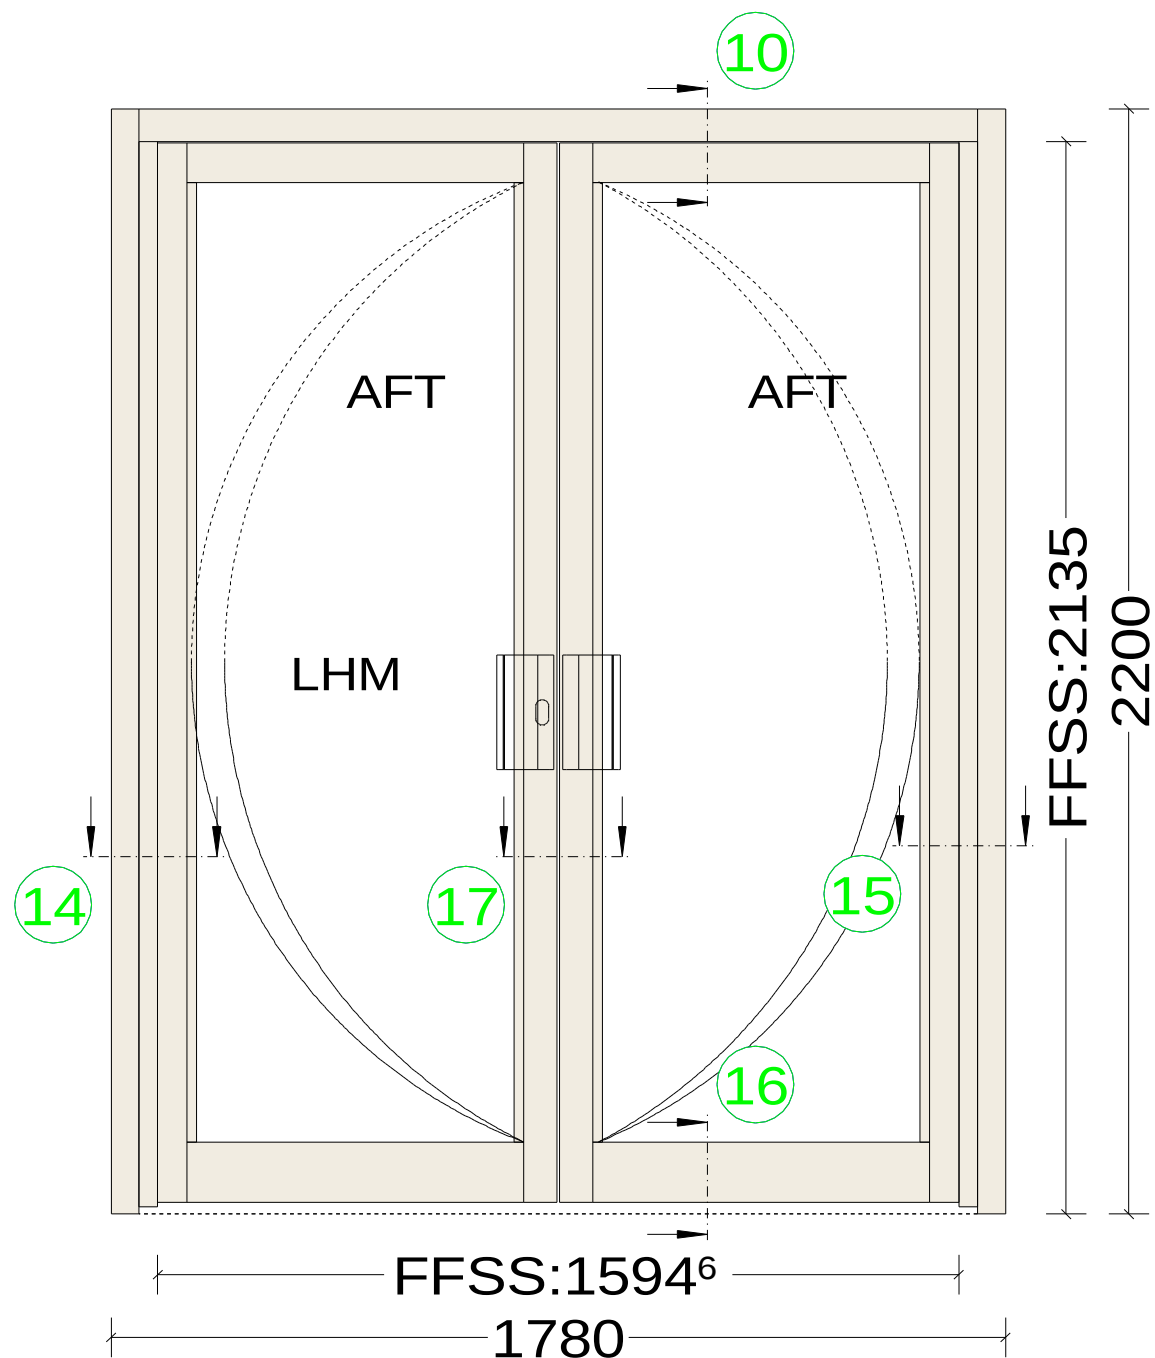


Pos. 006 ED03, Quantity: 1
Job: Falcon Homes 178437 AQ013338
System: AluK GB GT55 THERMAL GT55 TB
Exterior View

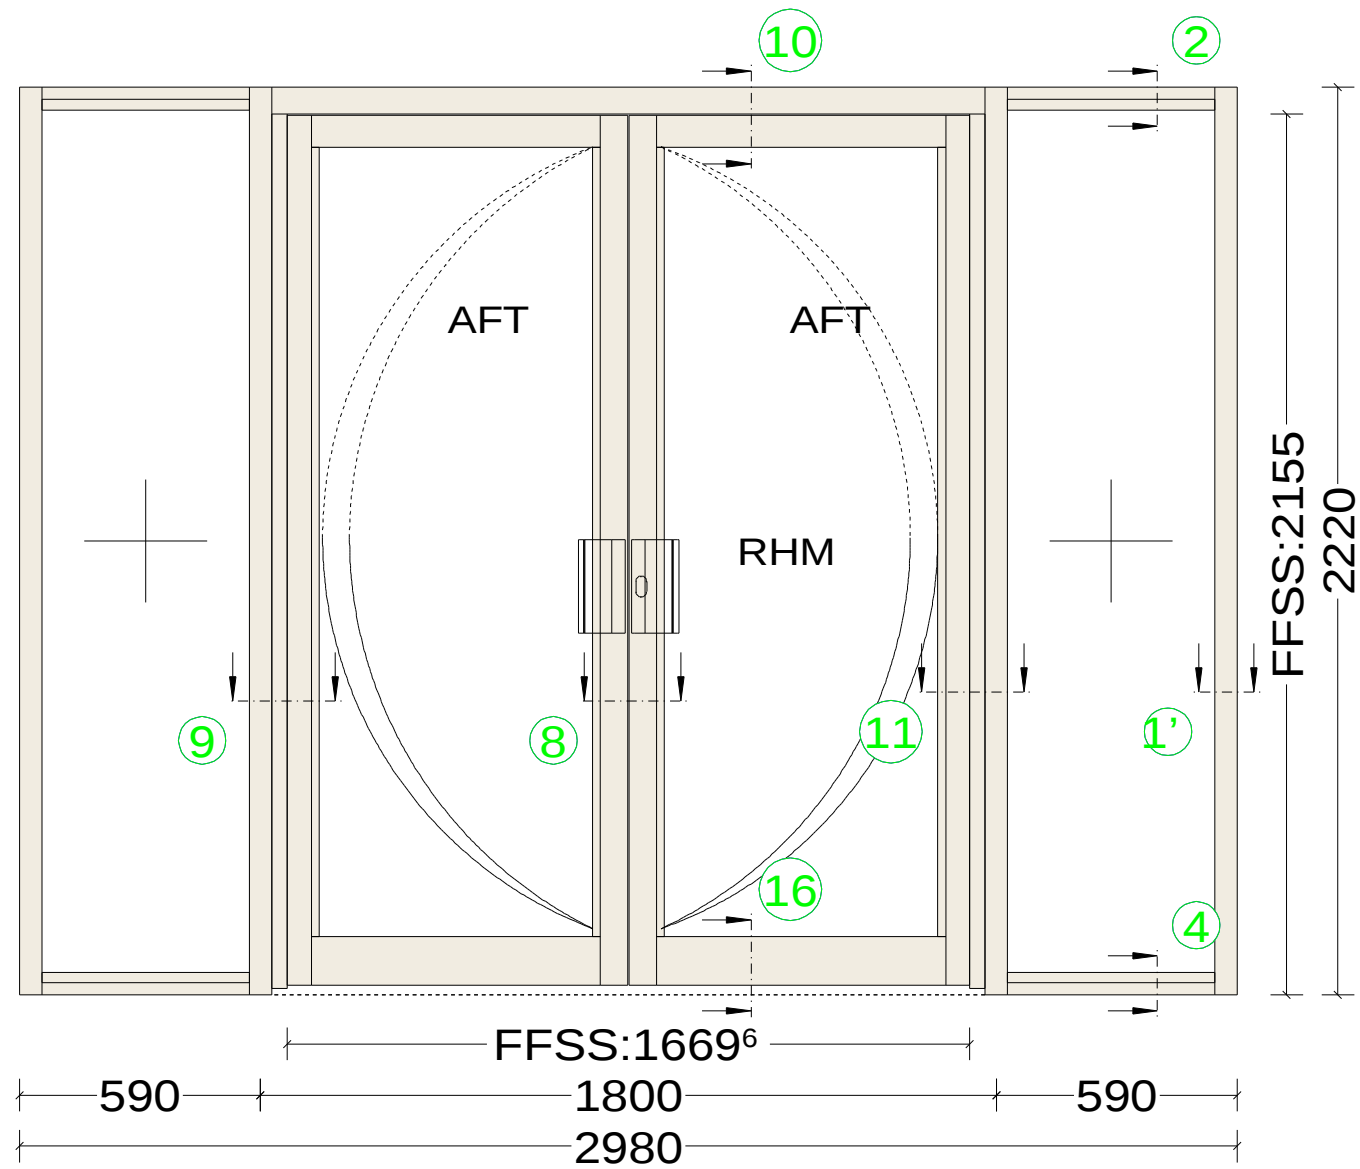



OPEN OUT
NHO Closers
Pad Handles
2 x hook locks

Section 1

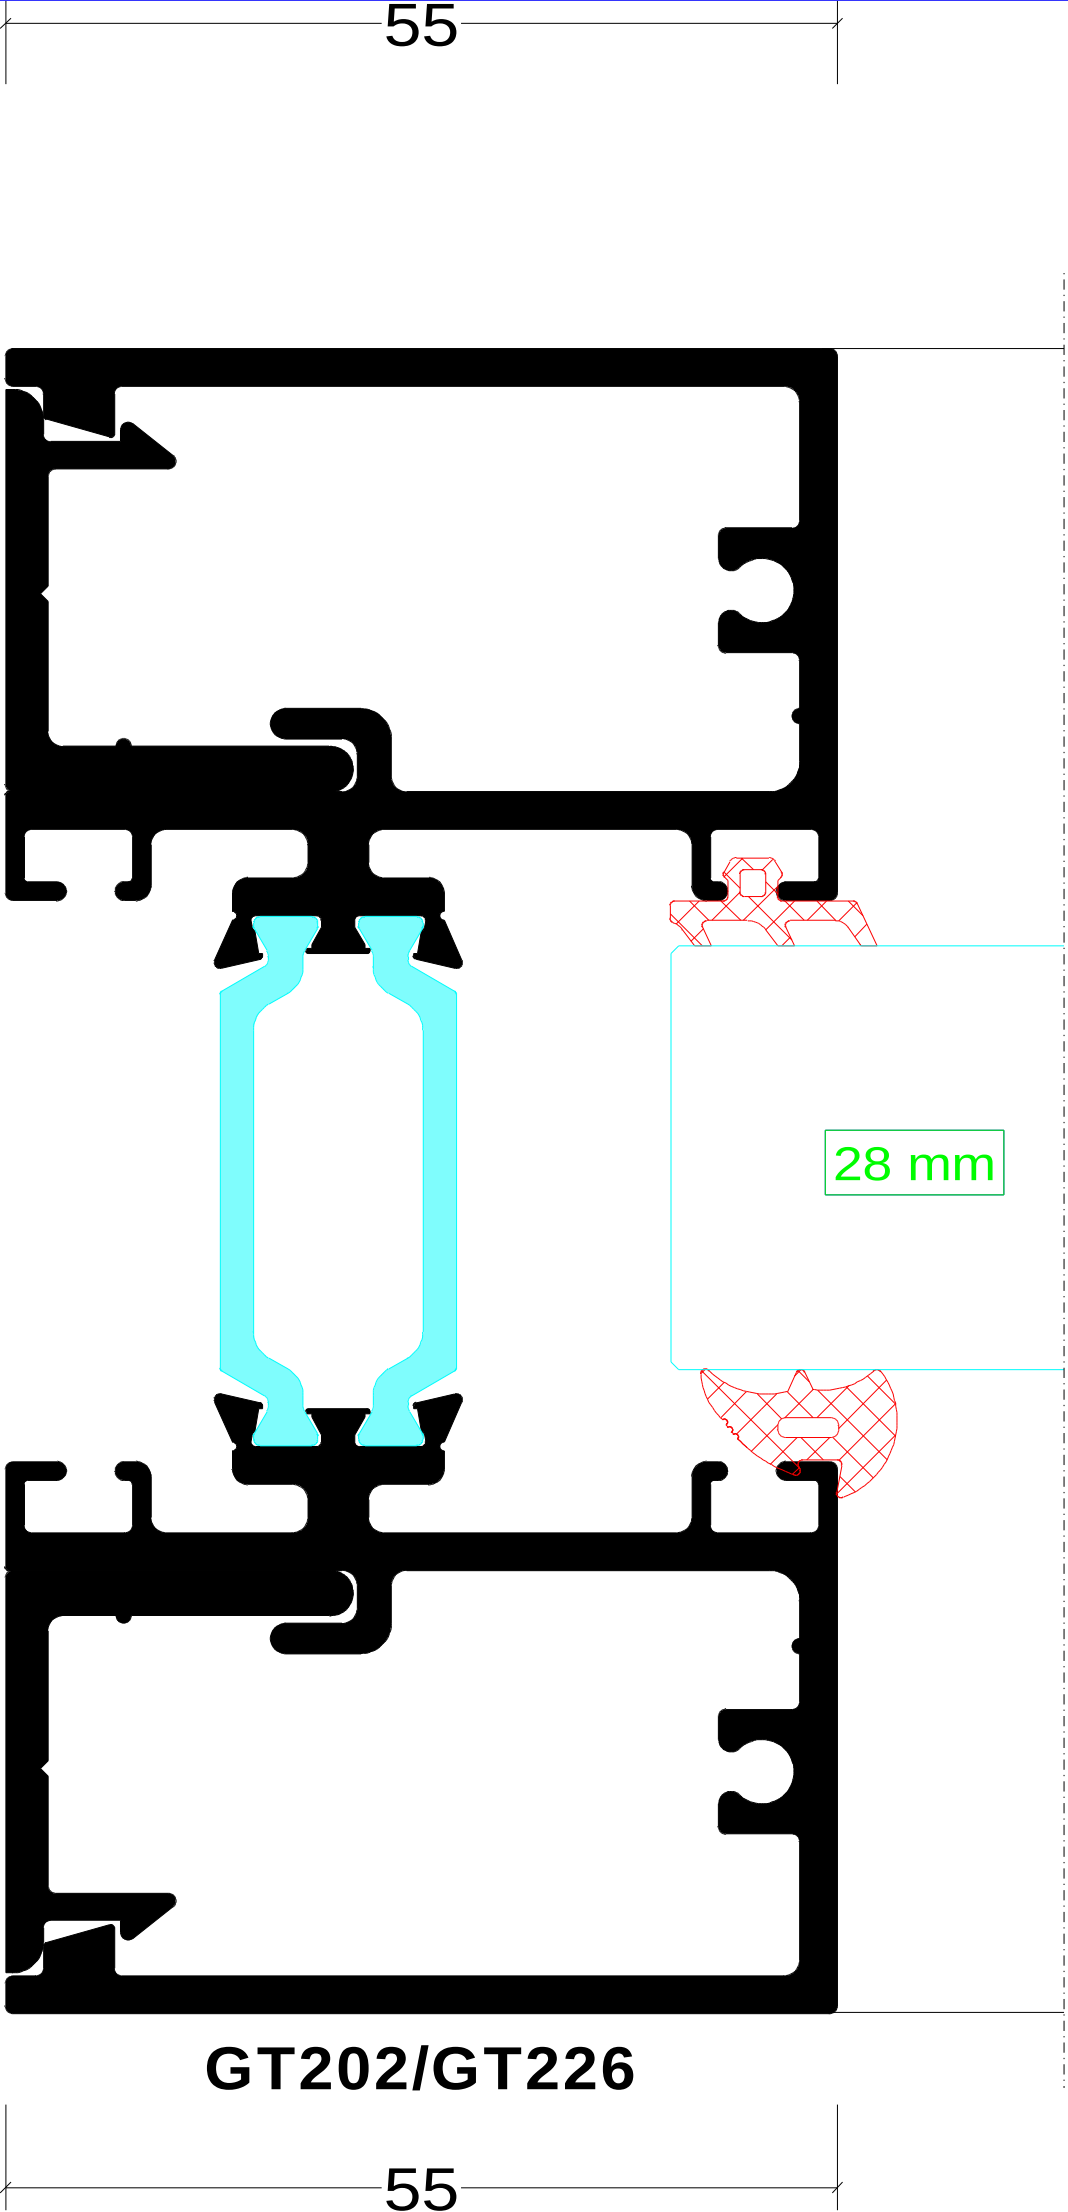


Section 2

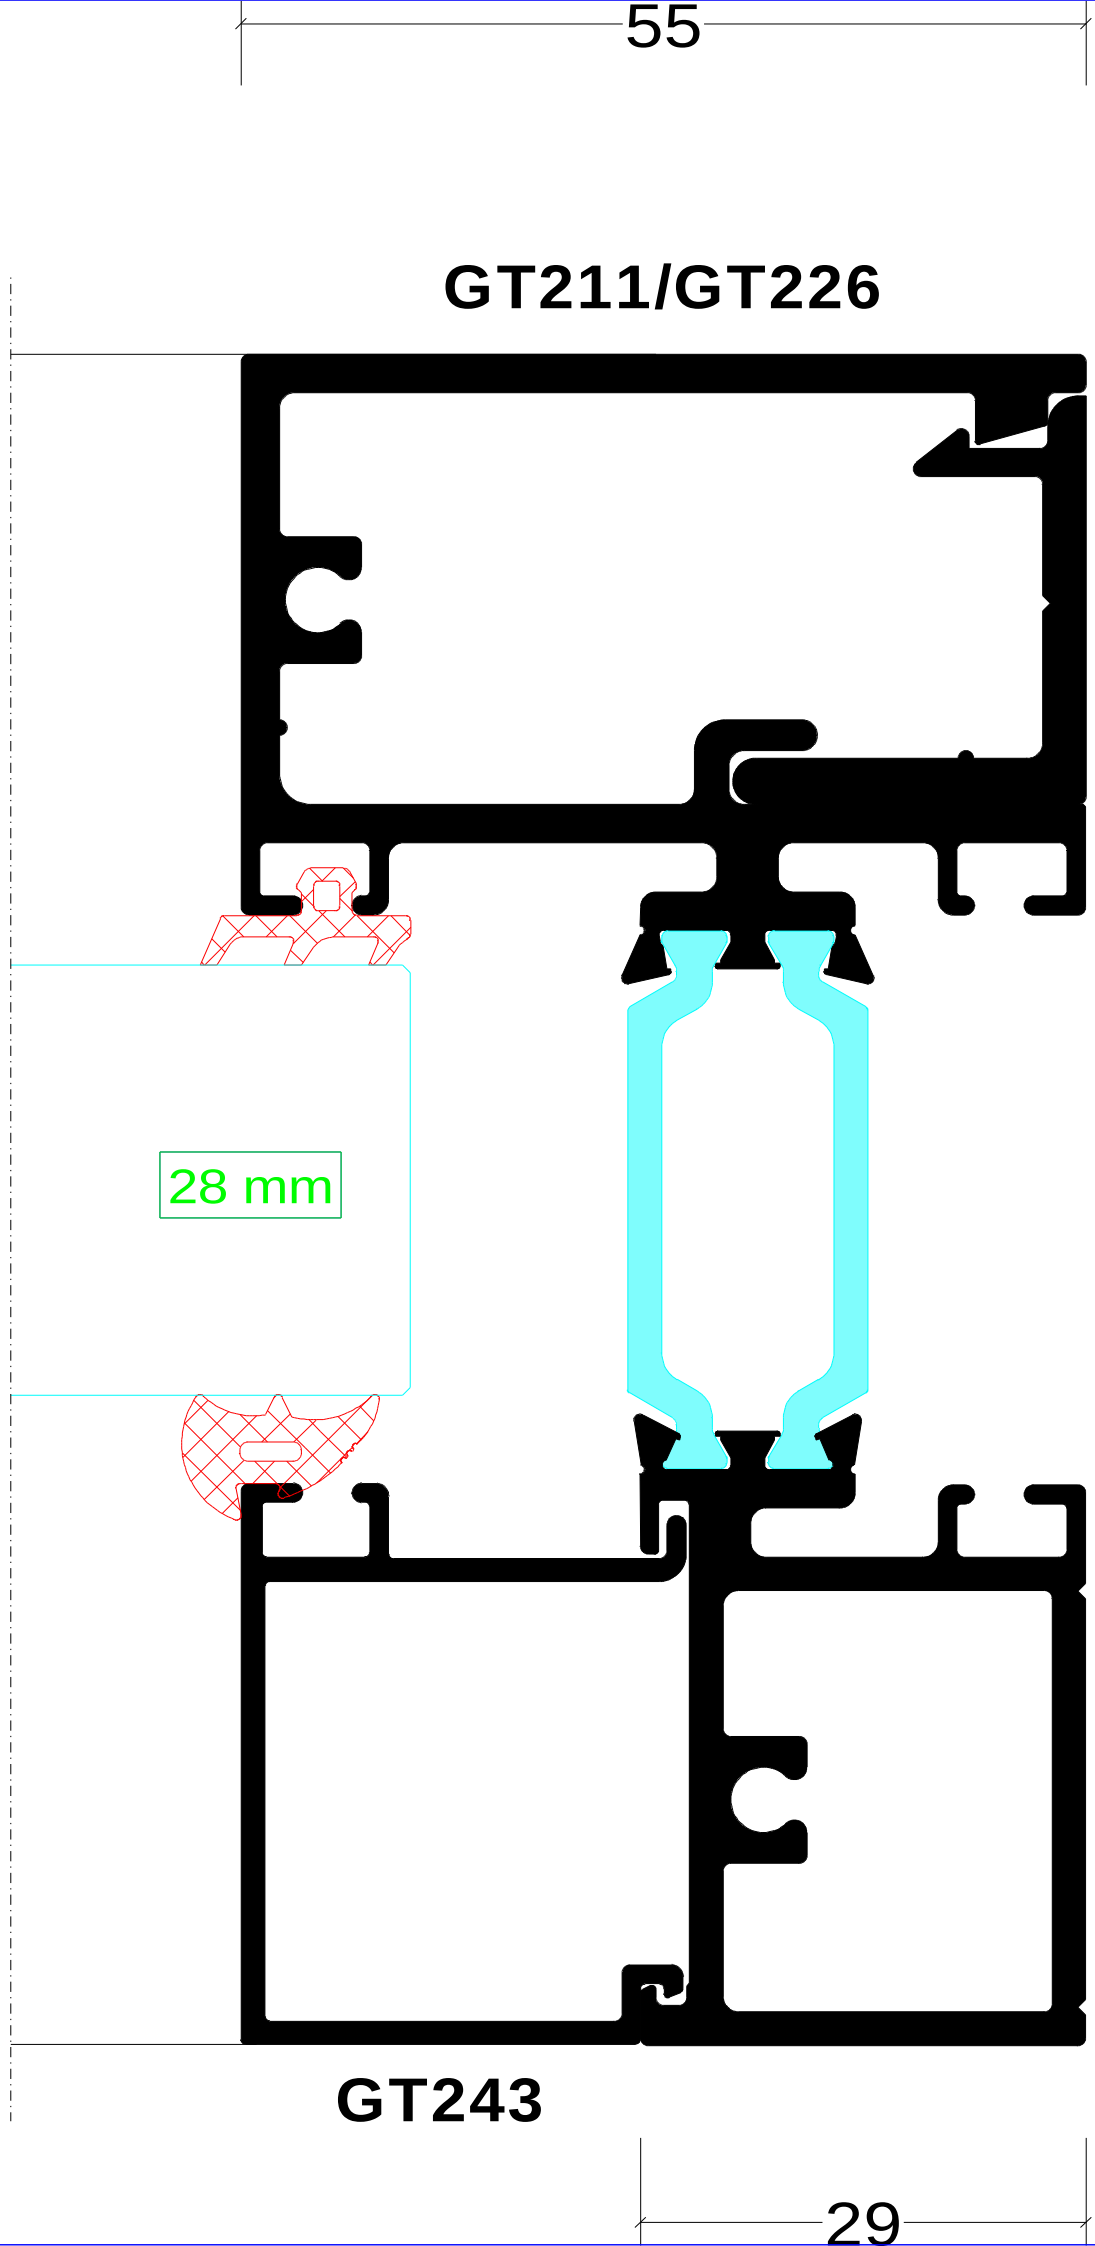


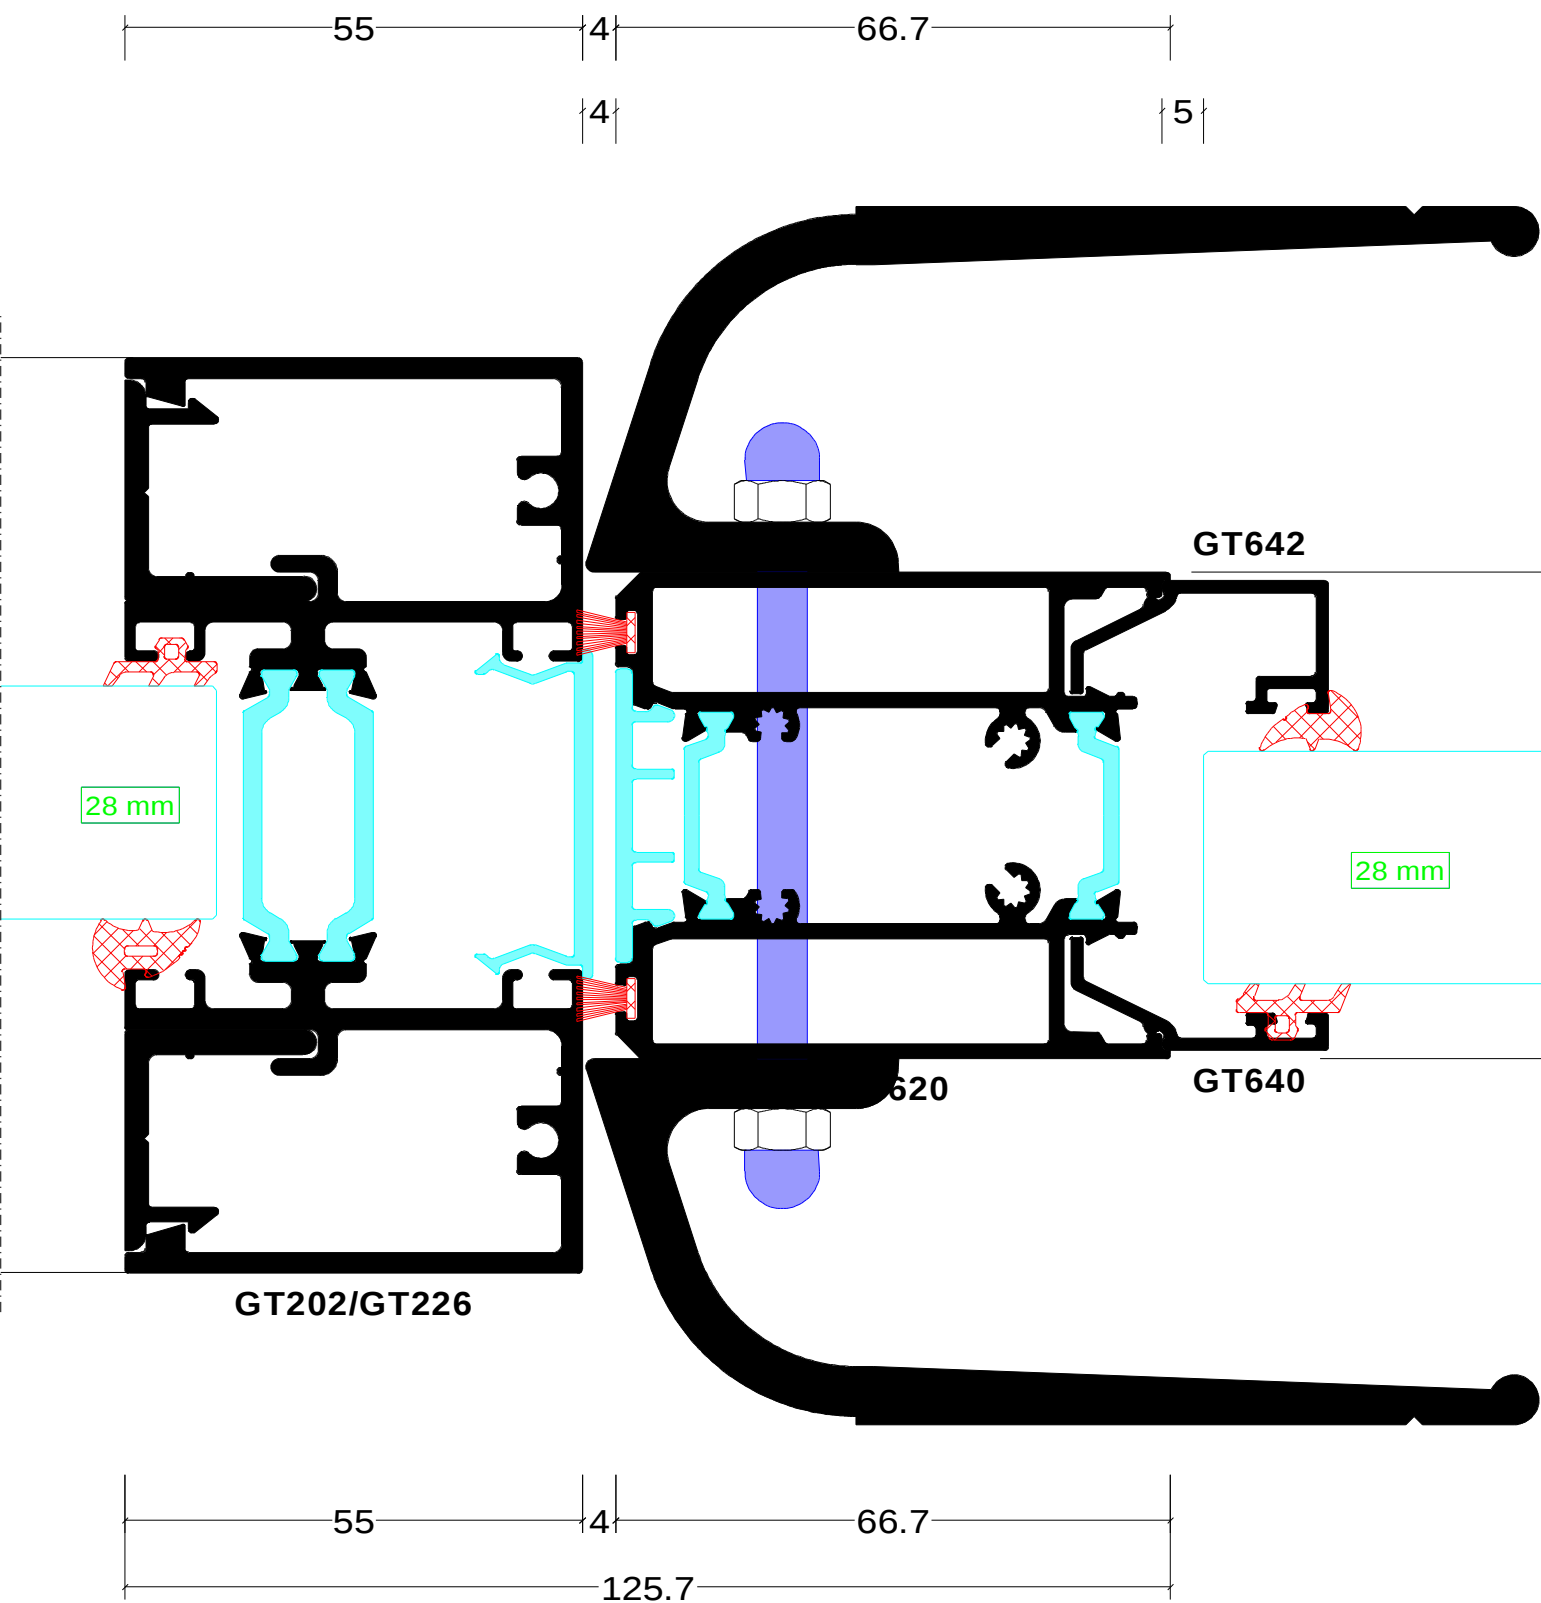


Section 4

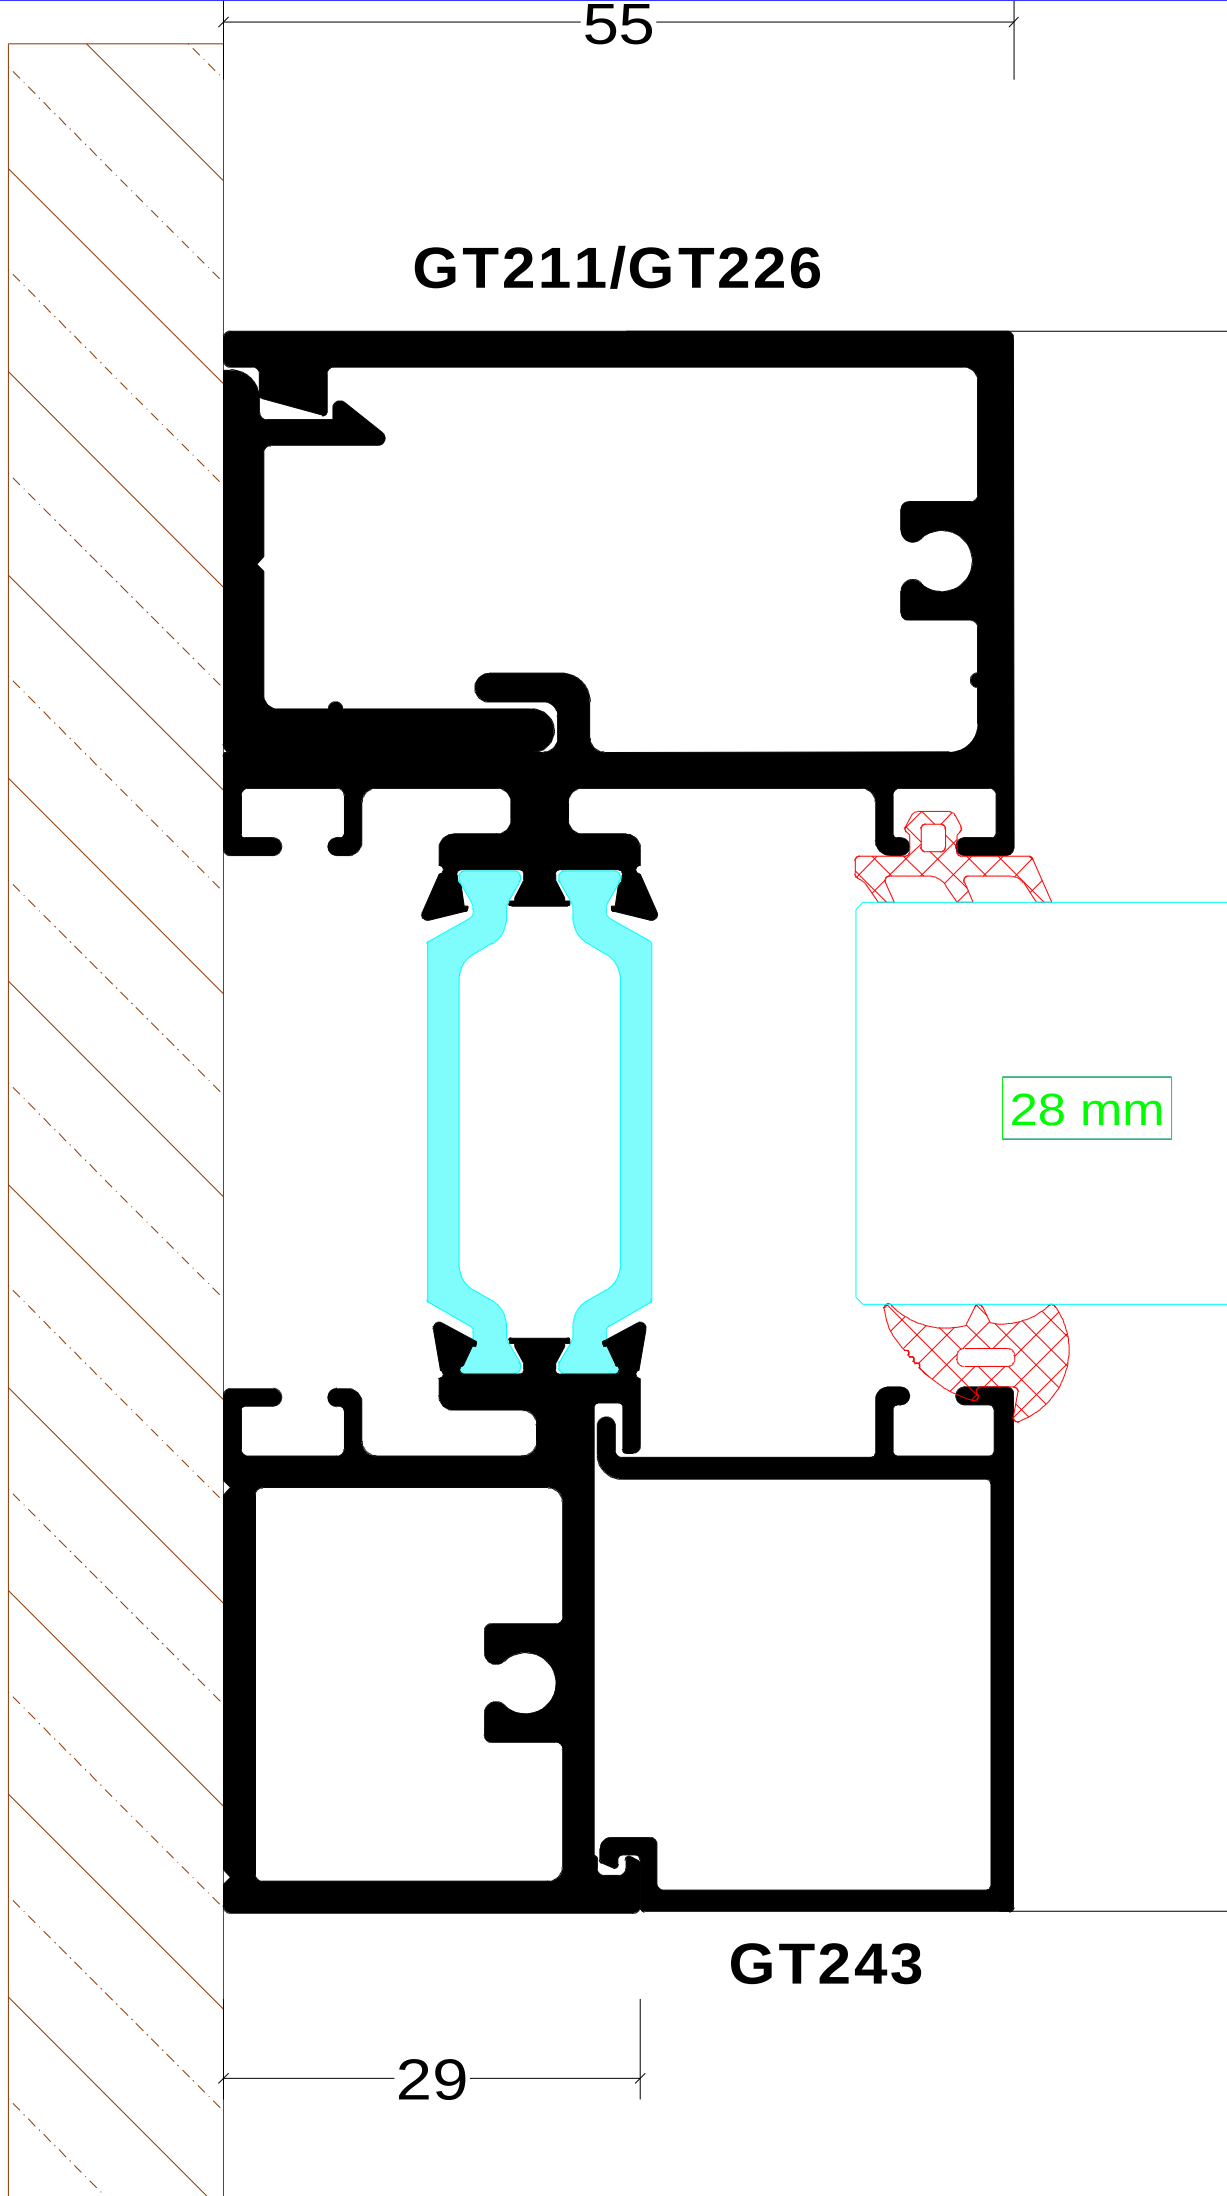


Section 5

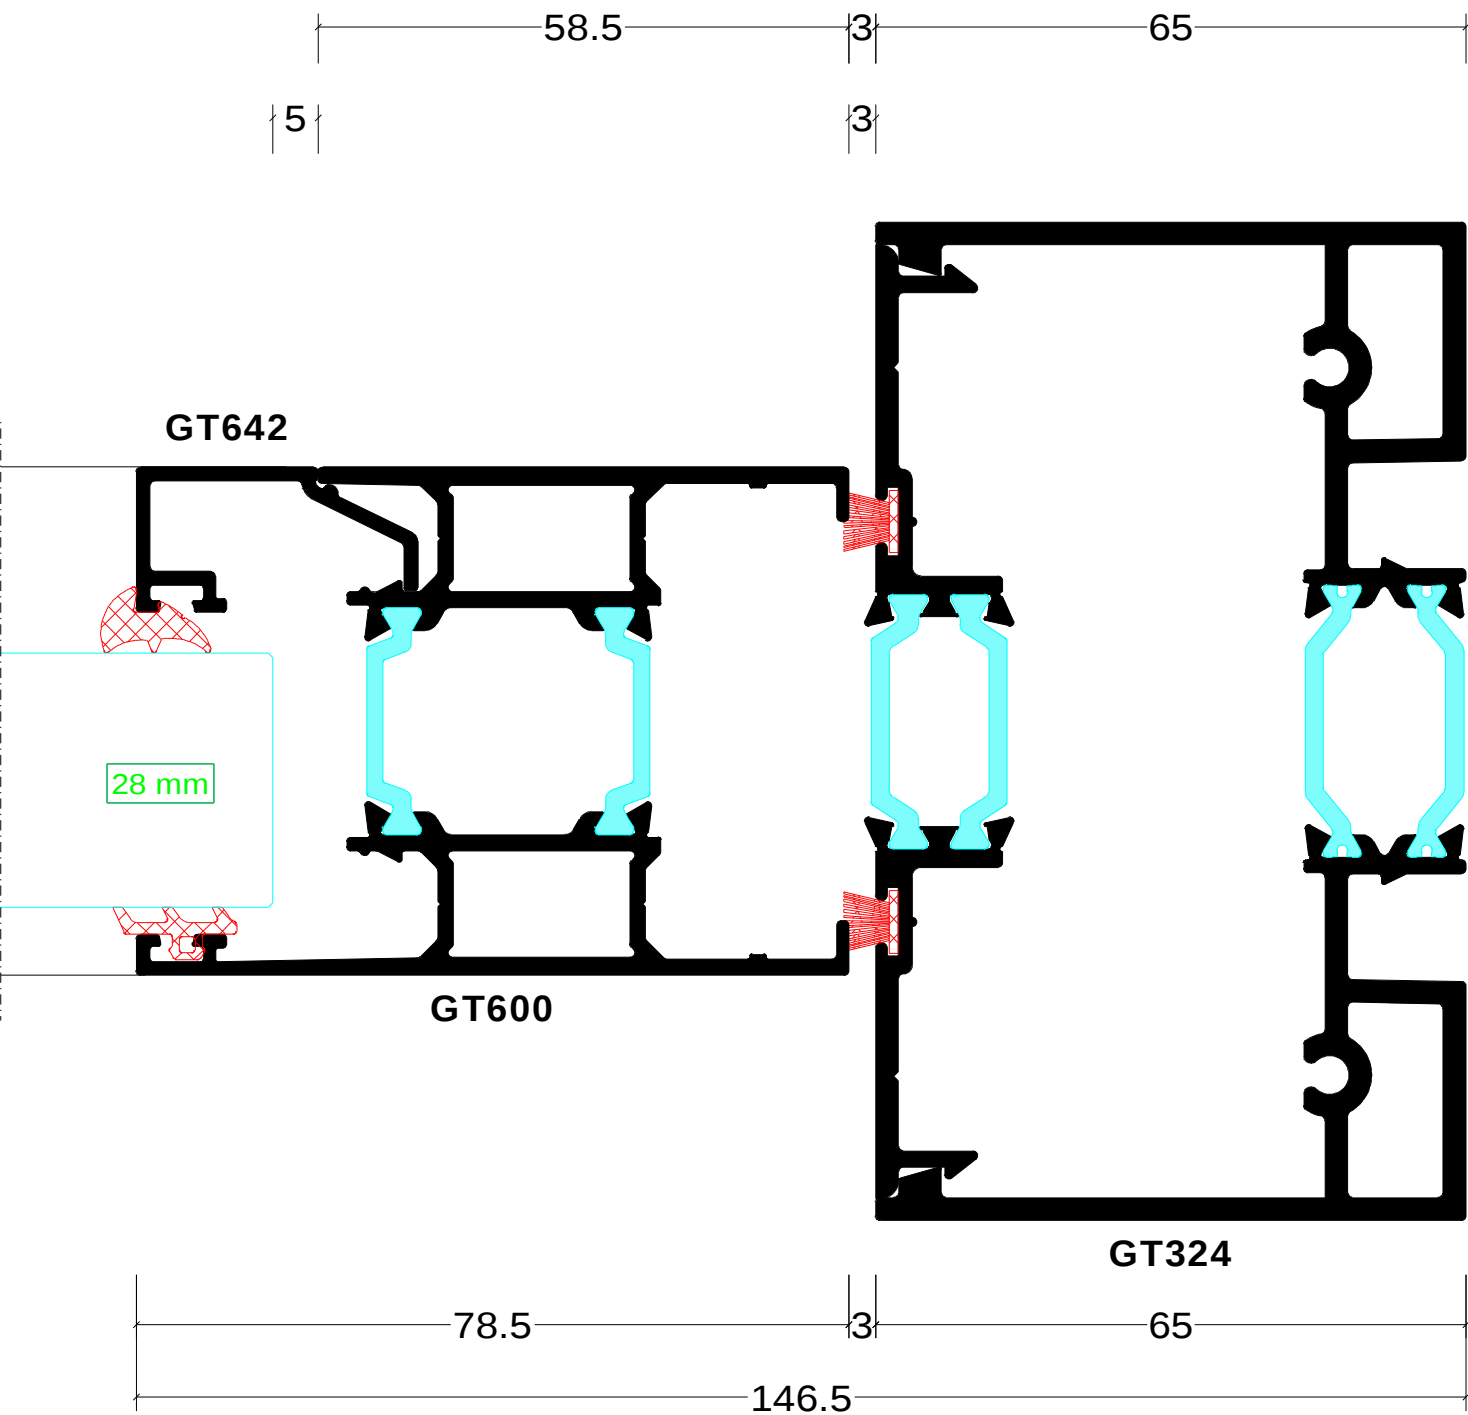


Section 6

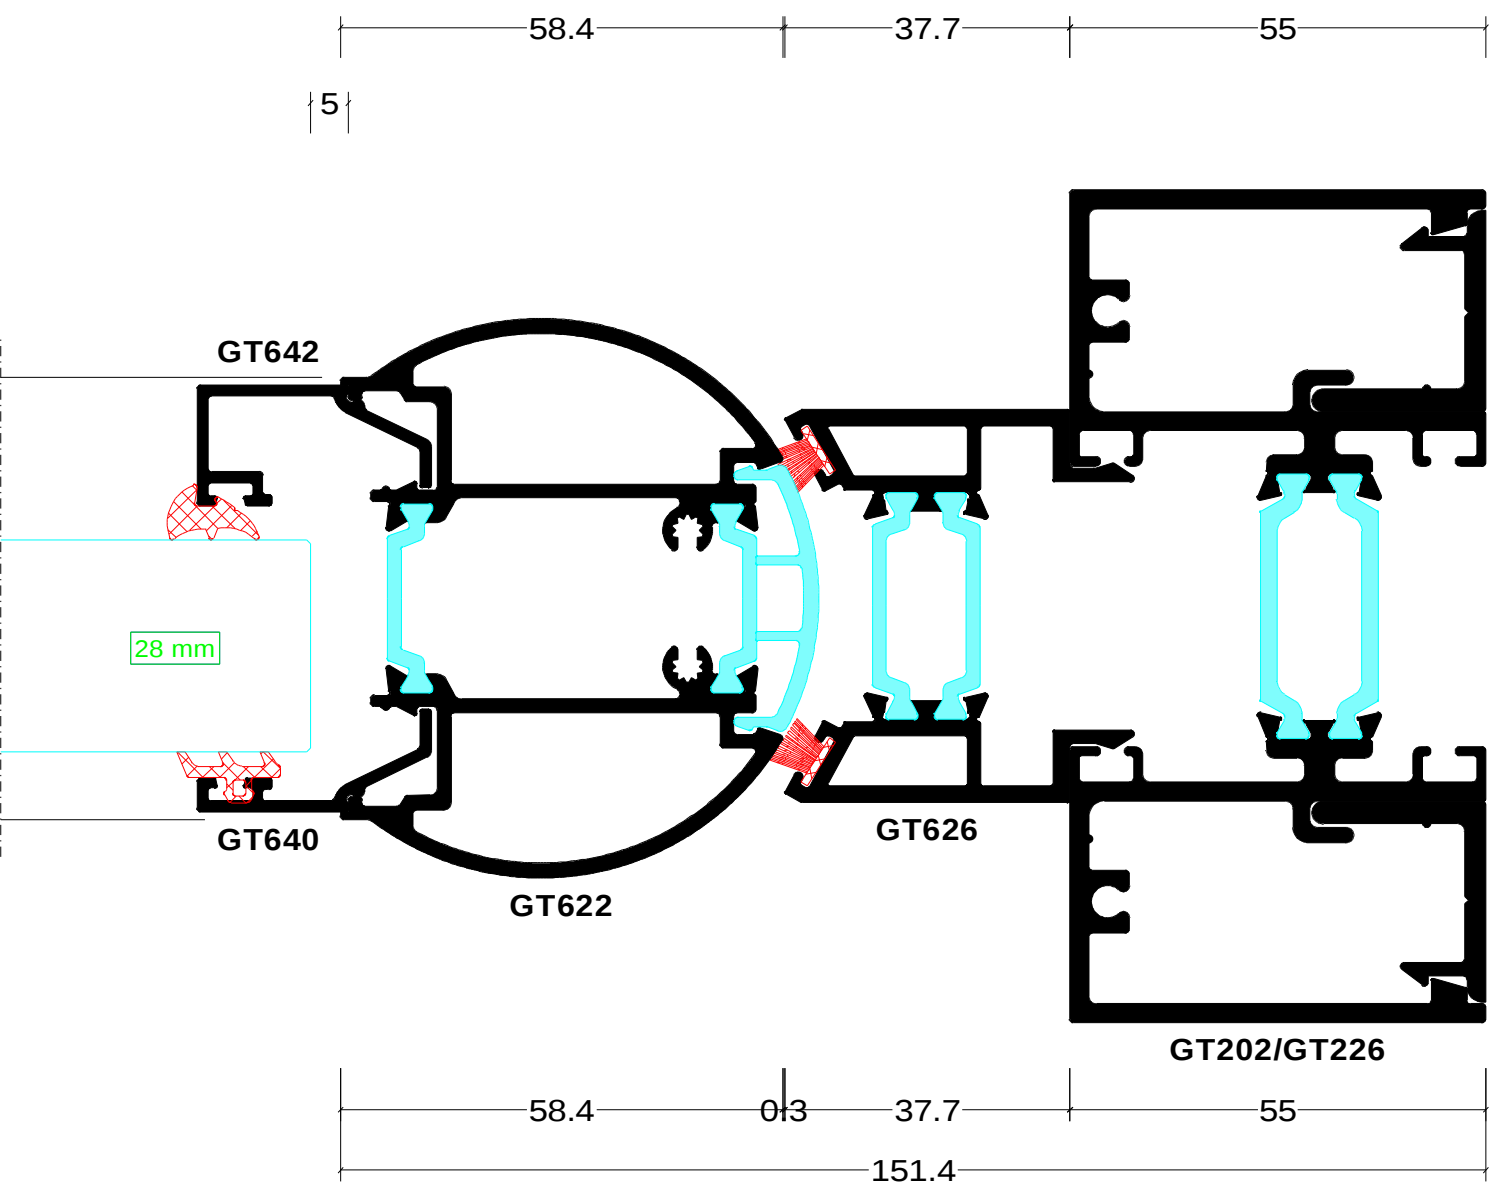


Section 7

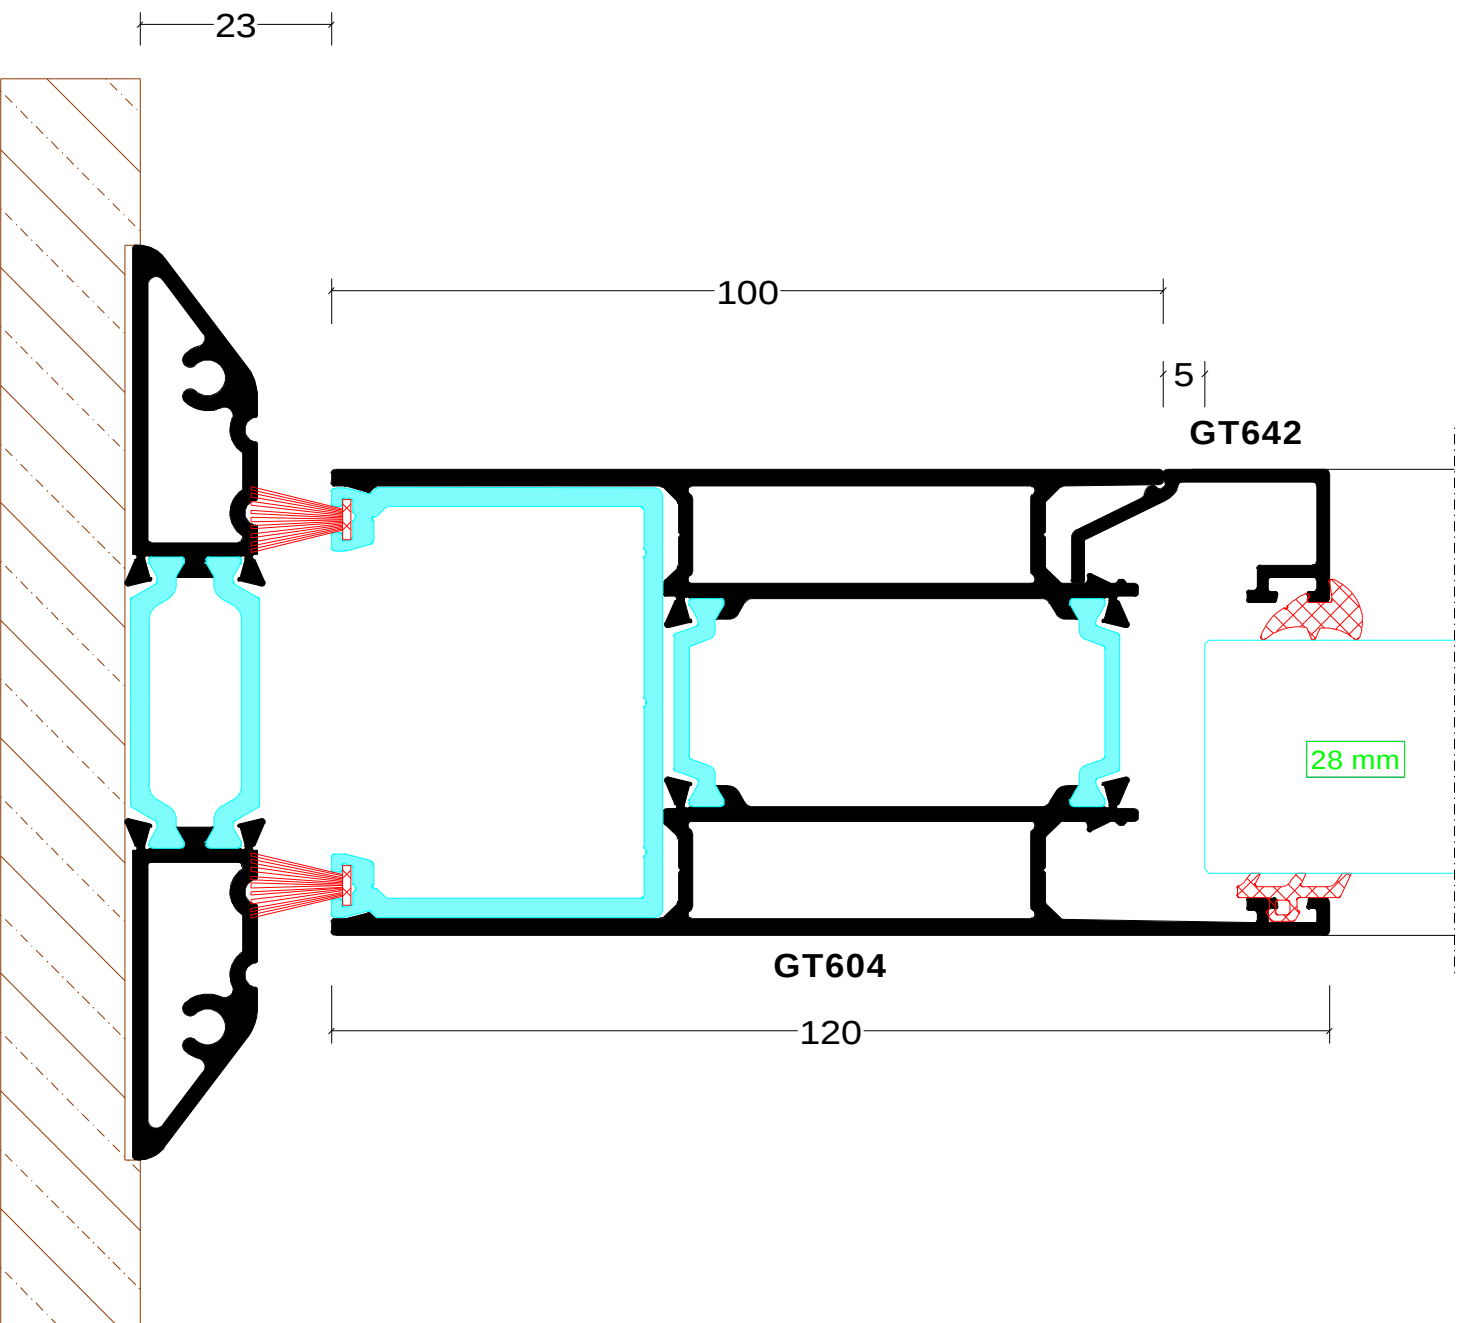


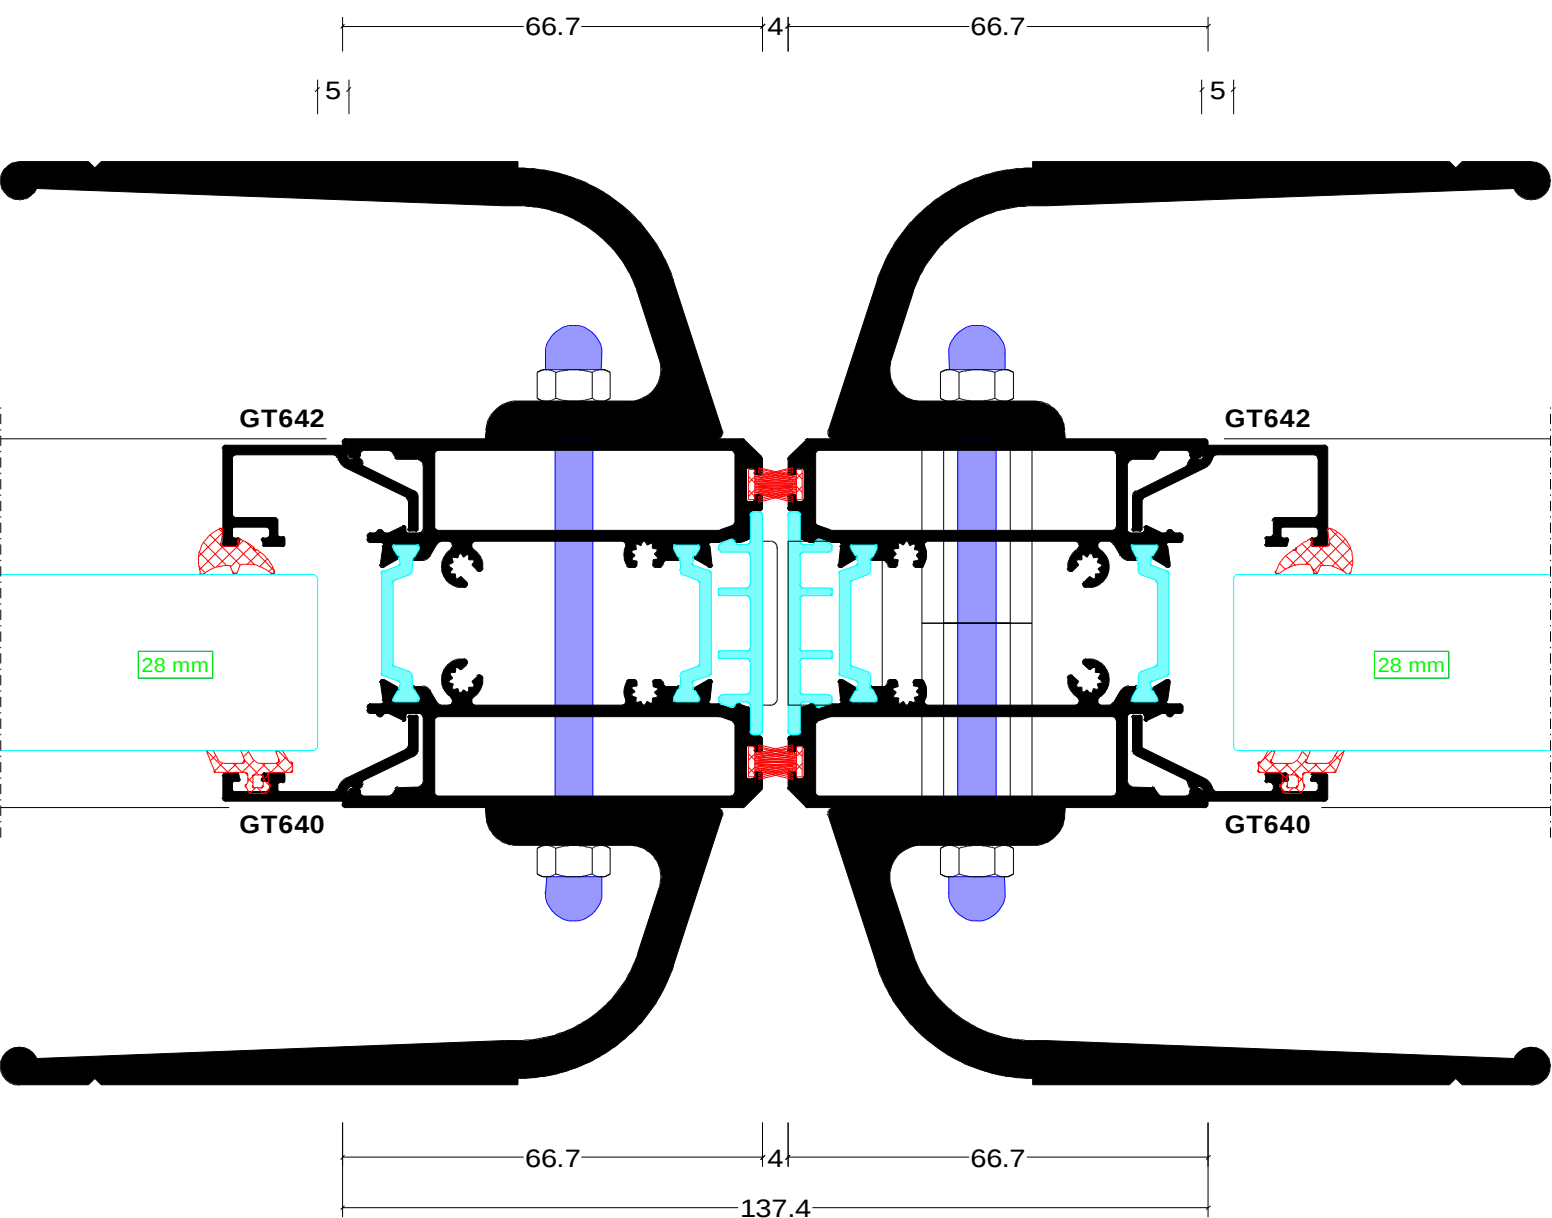


Section 9

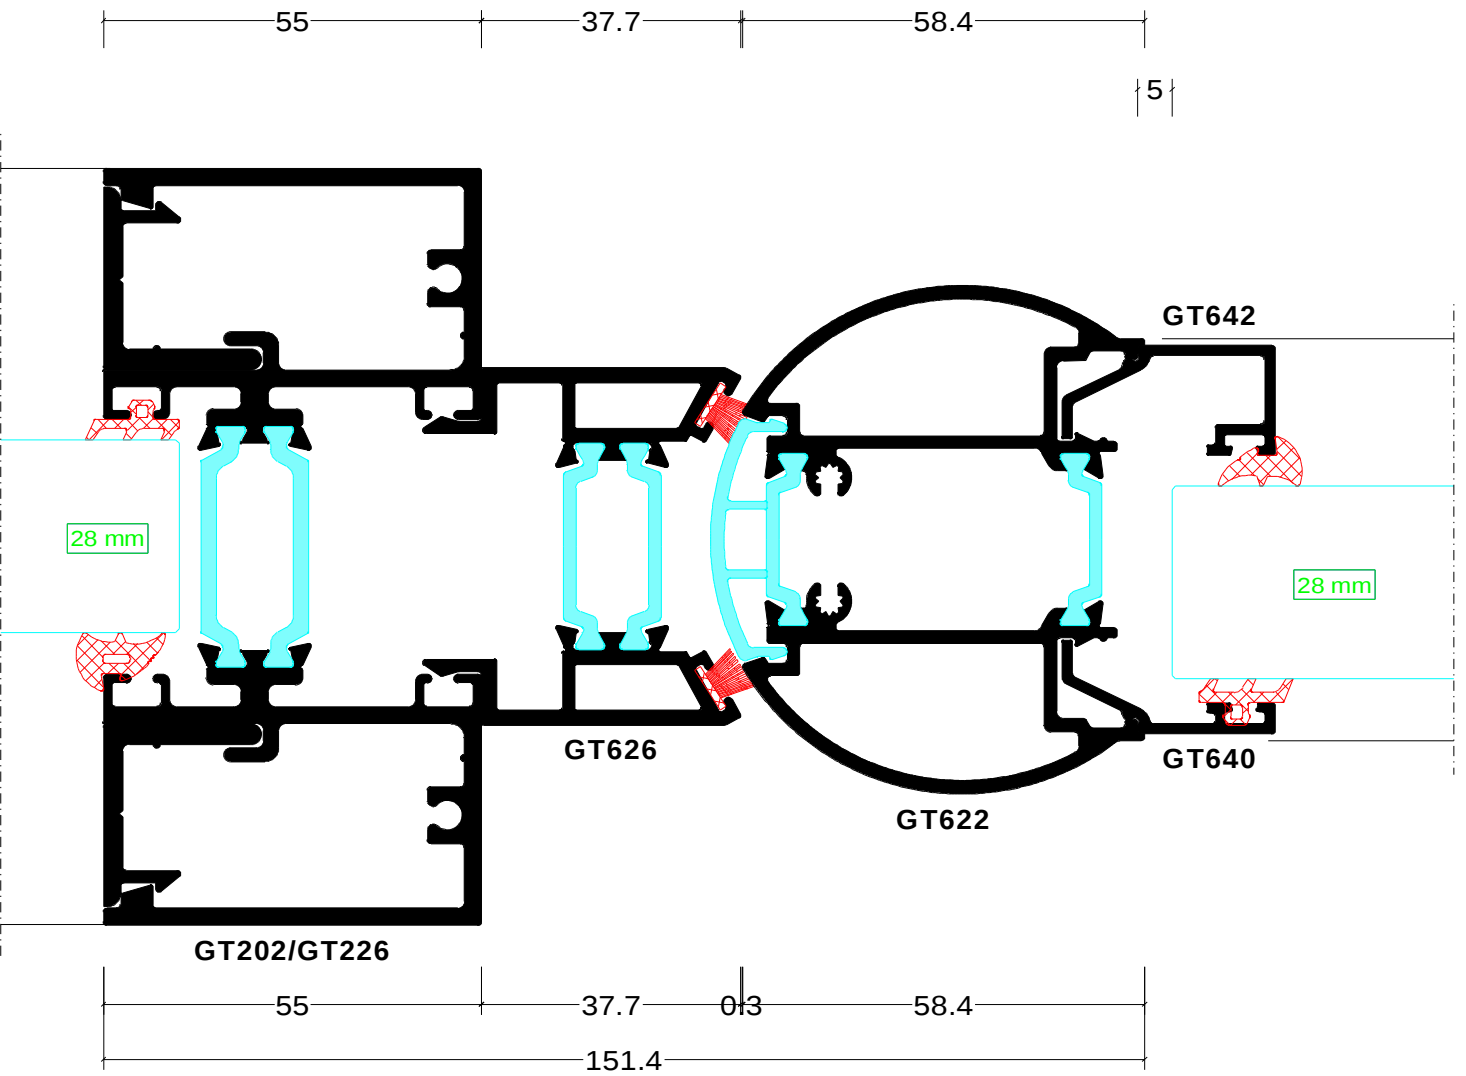


Section 10

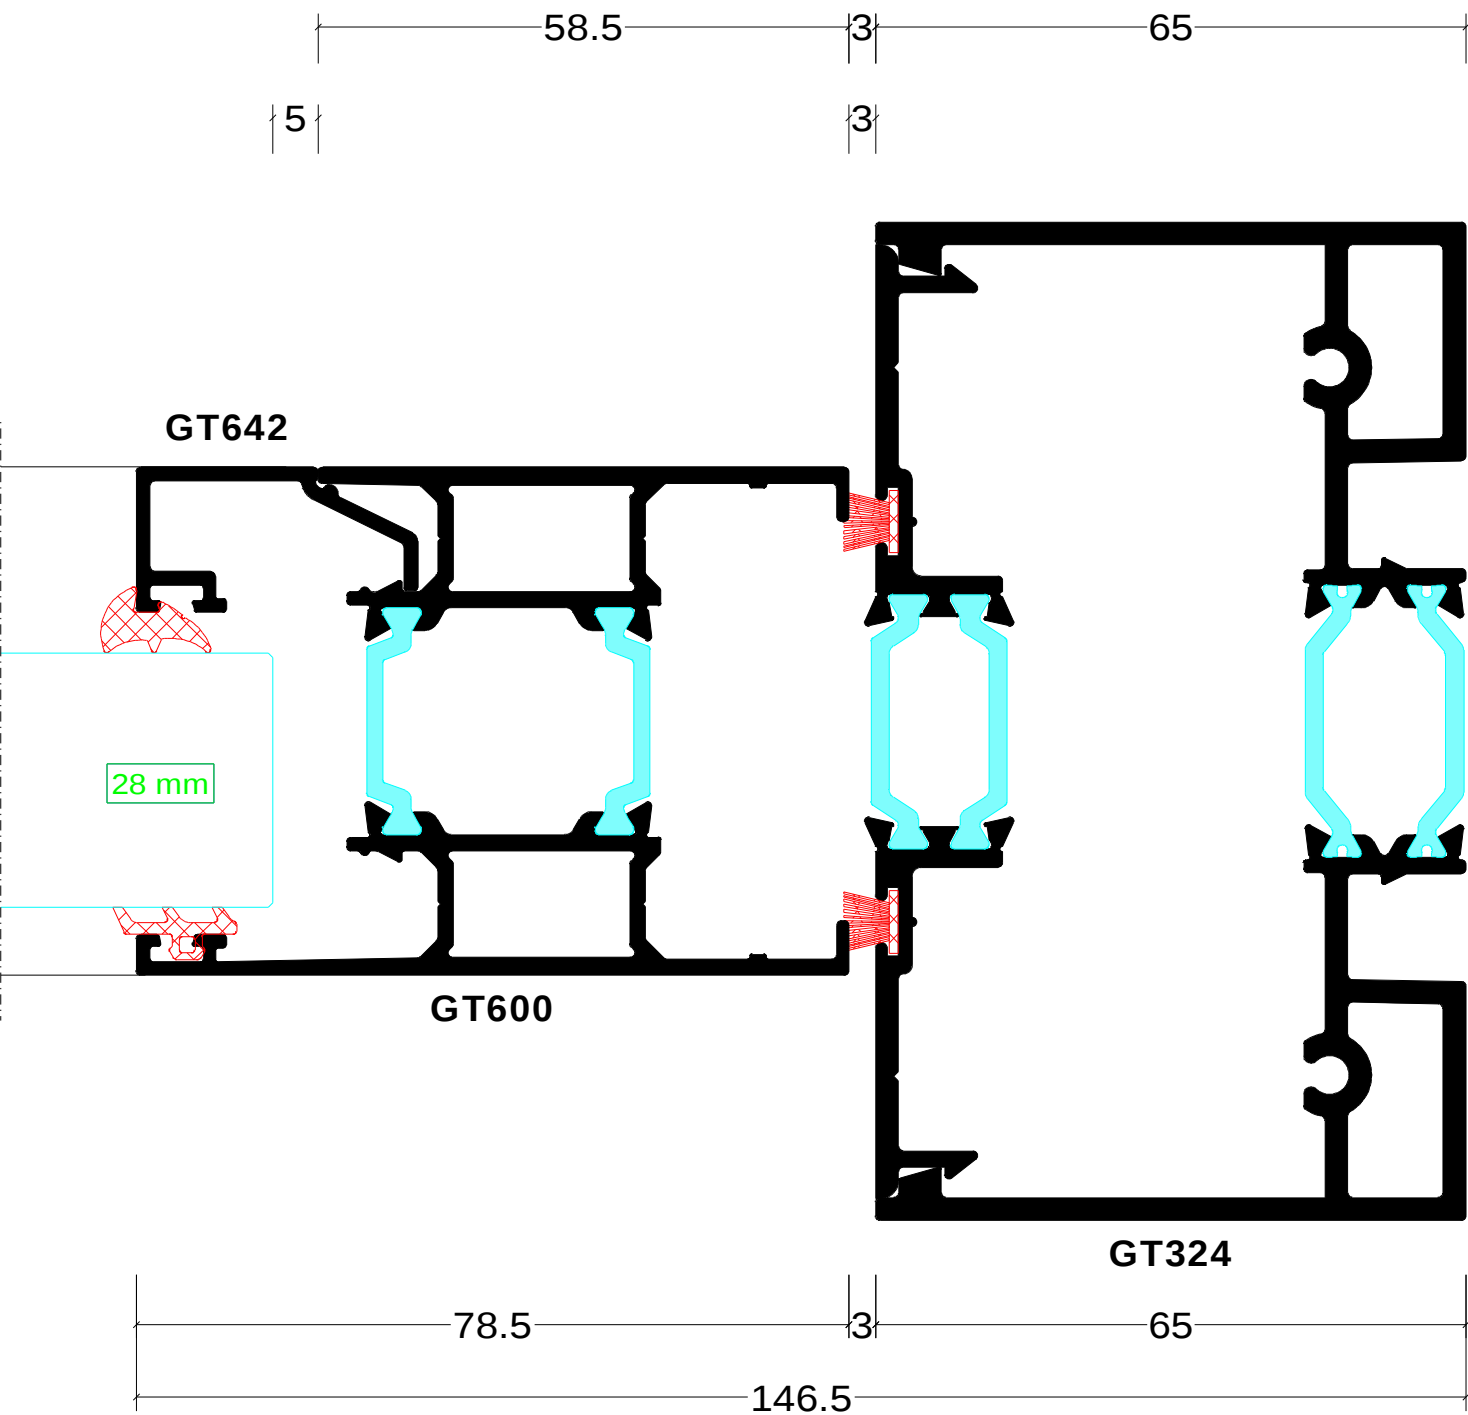


Section 11

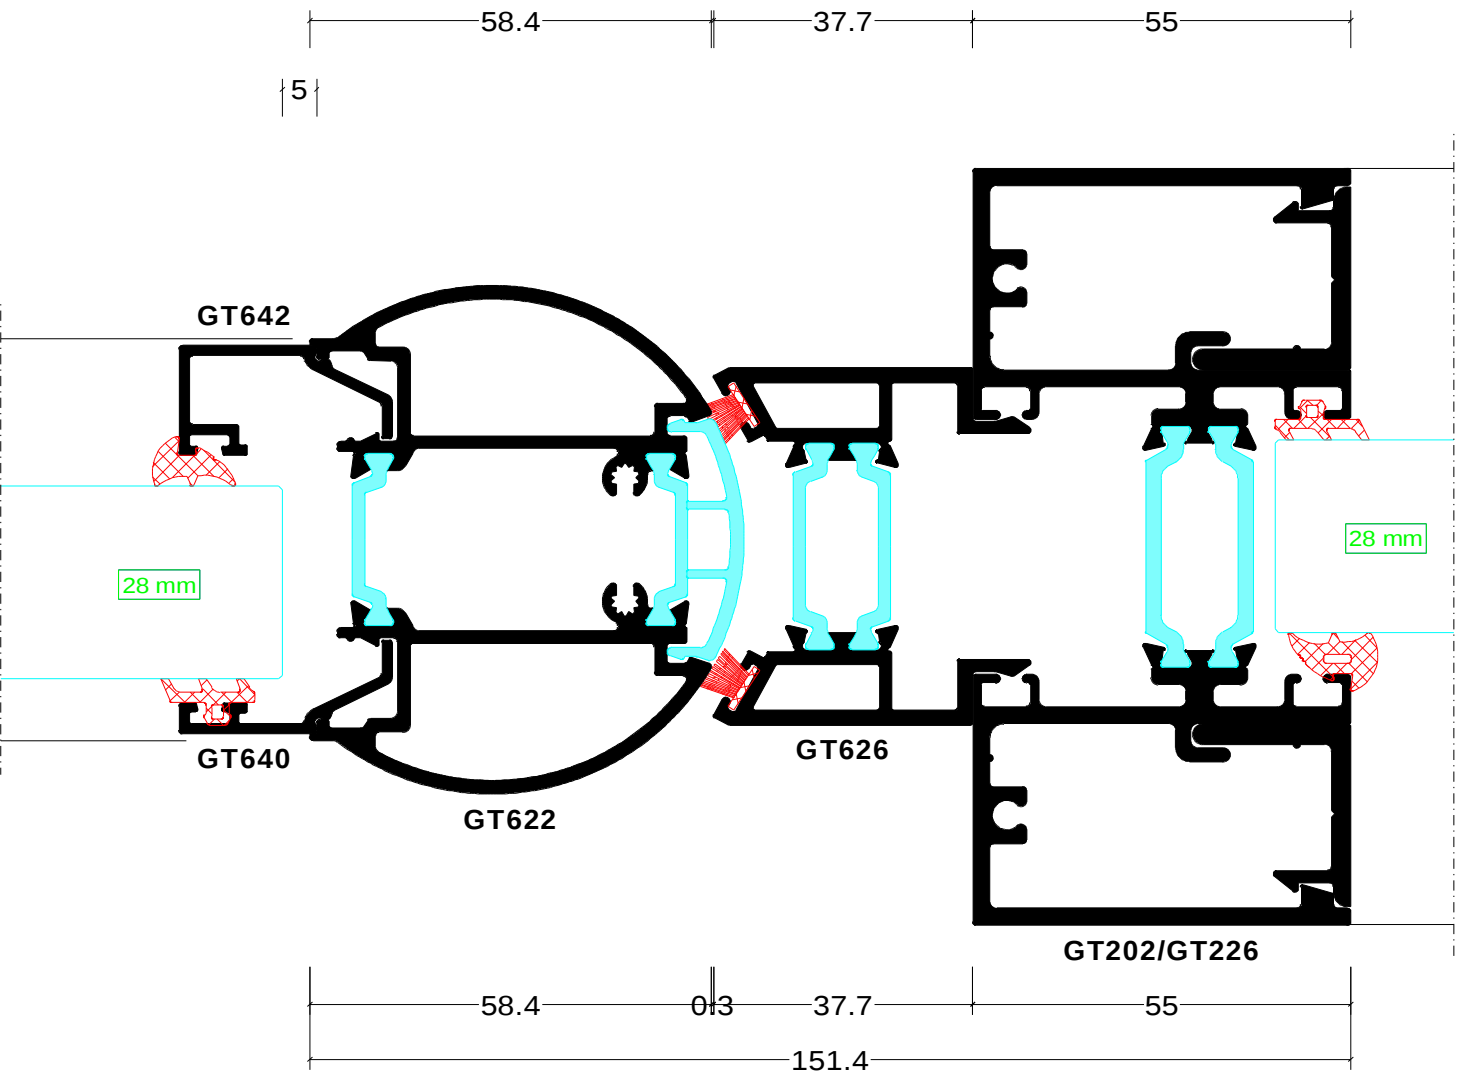



Section 12

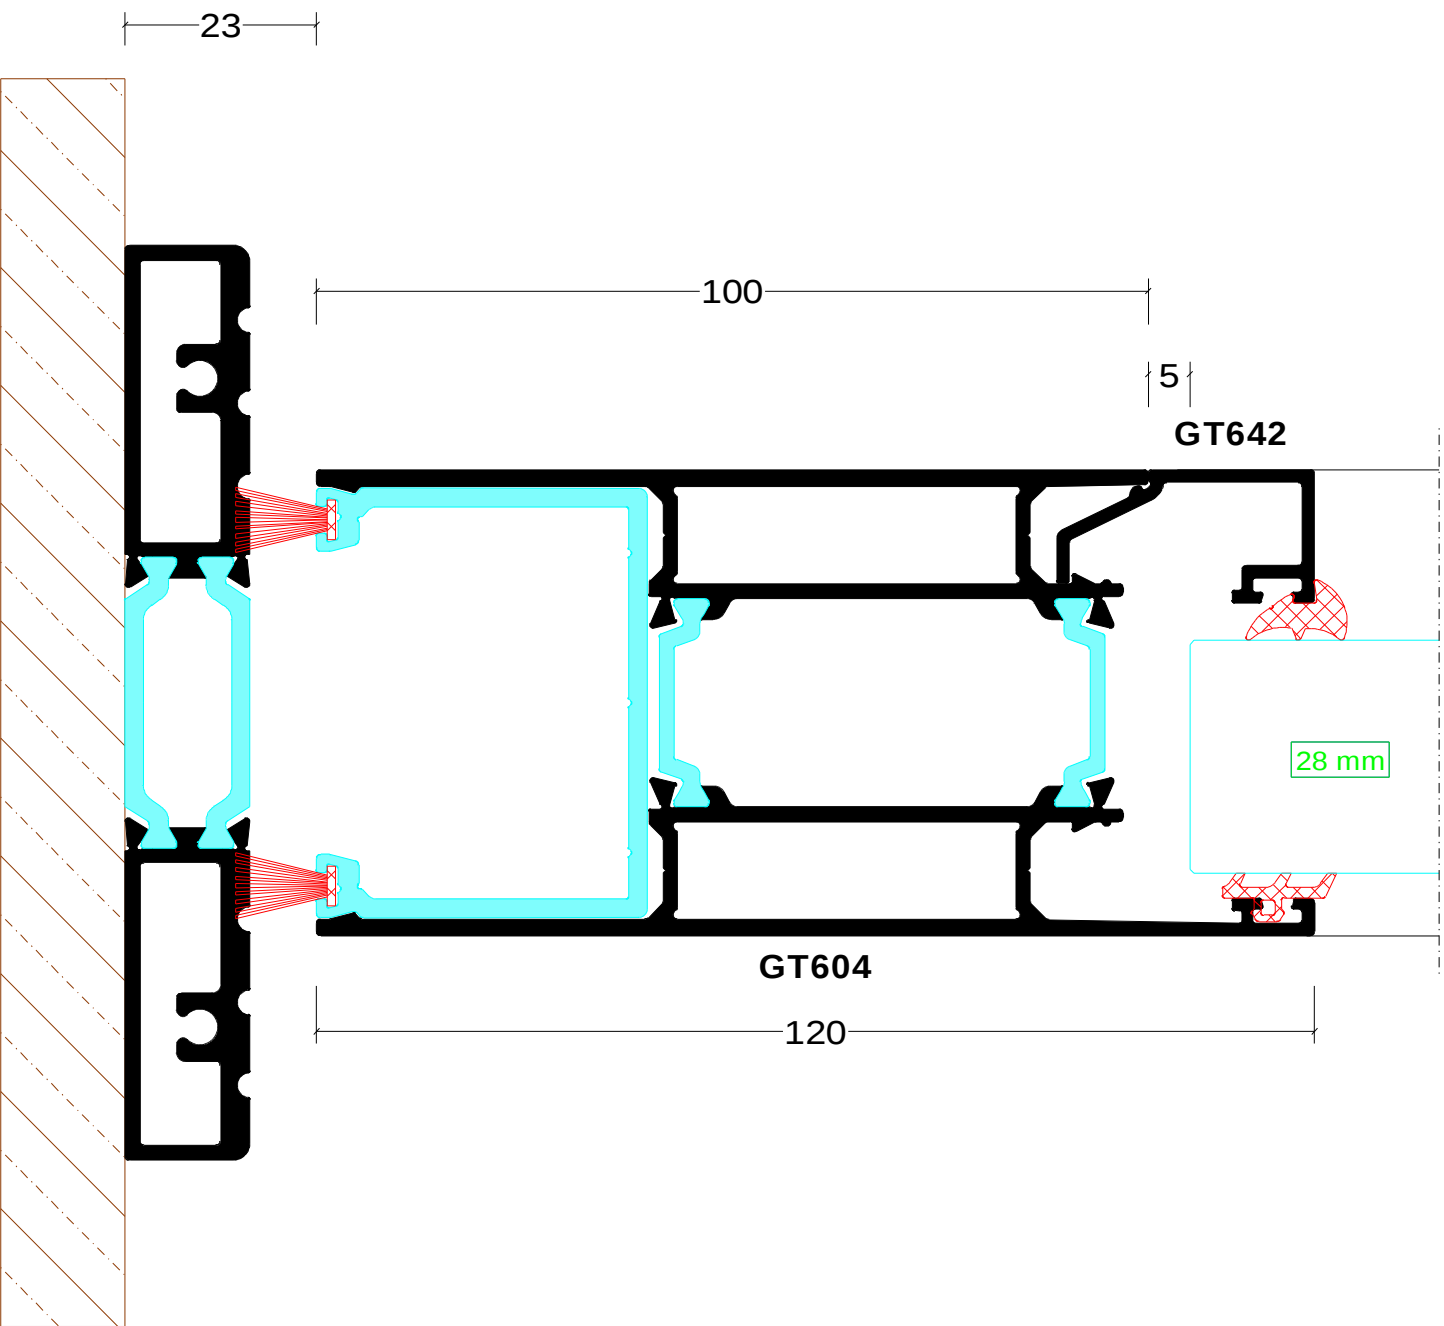


Section 13

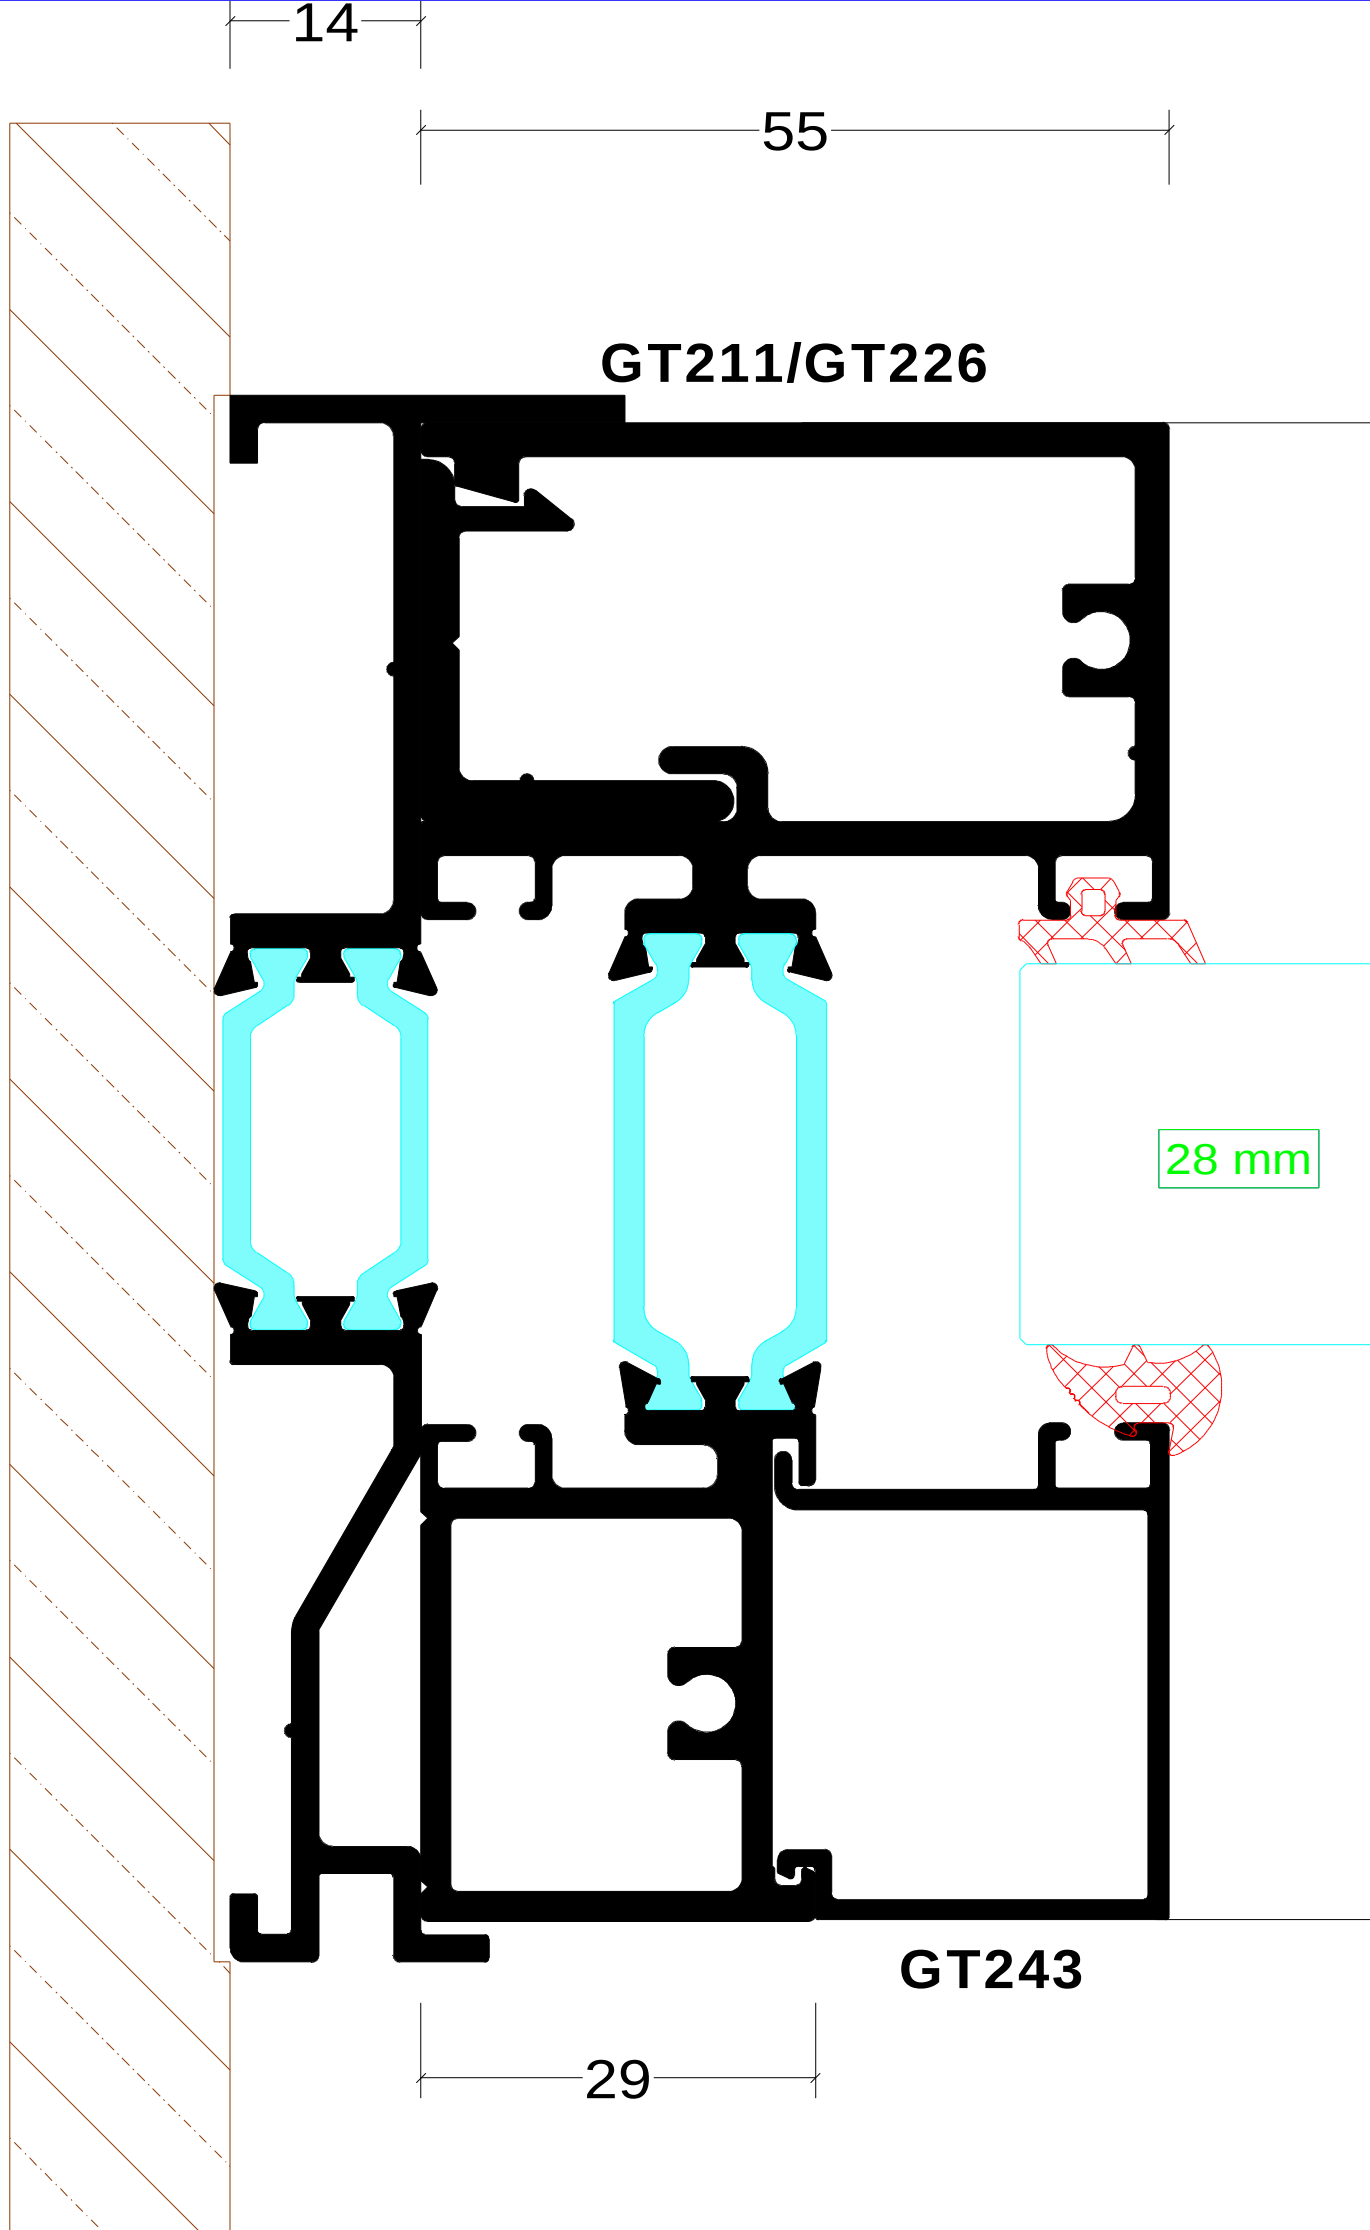


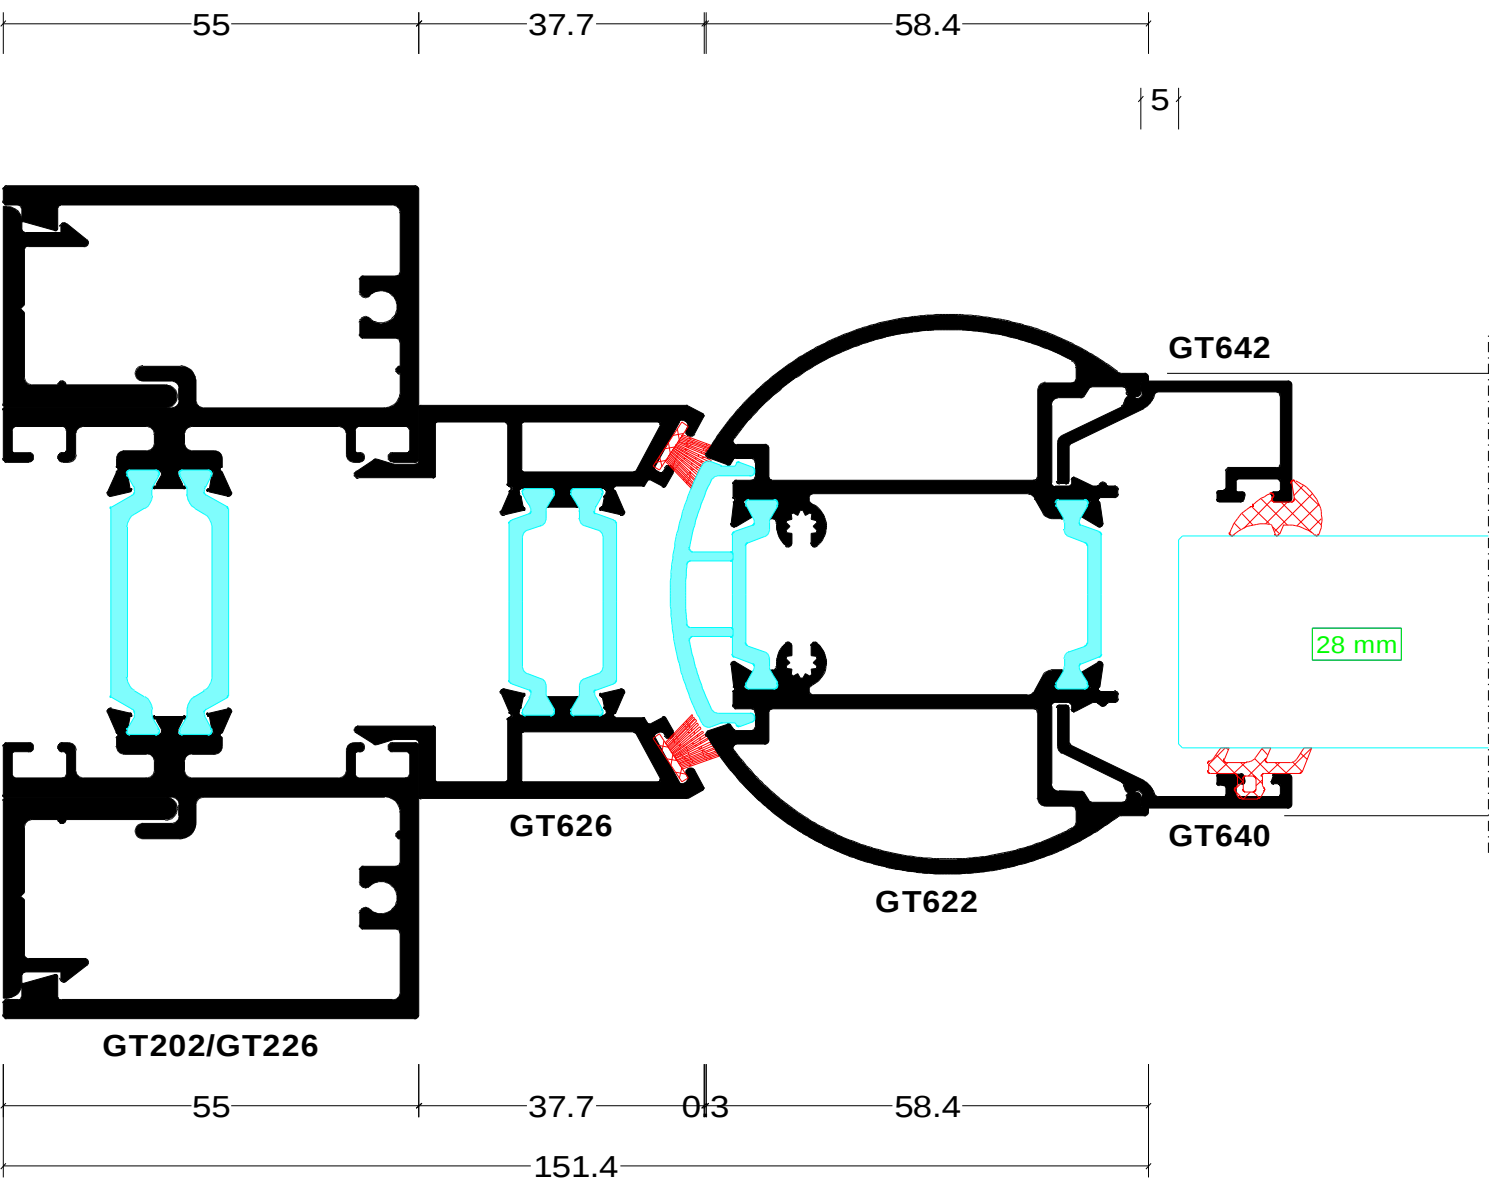





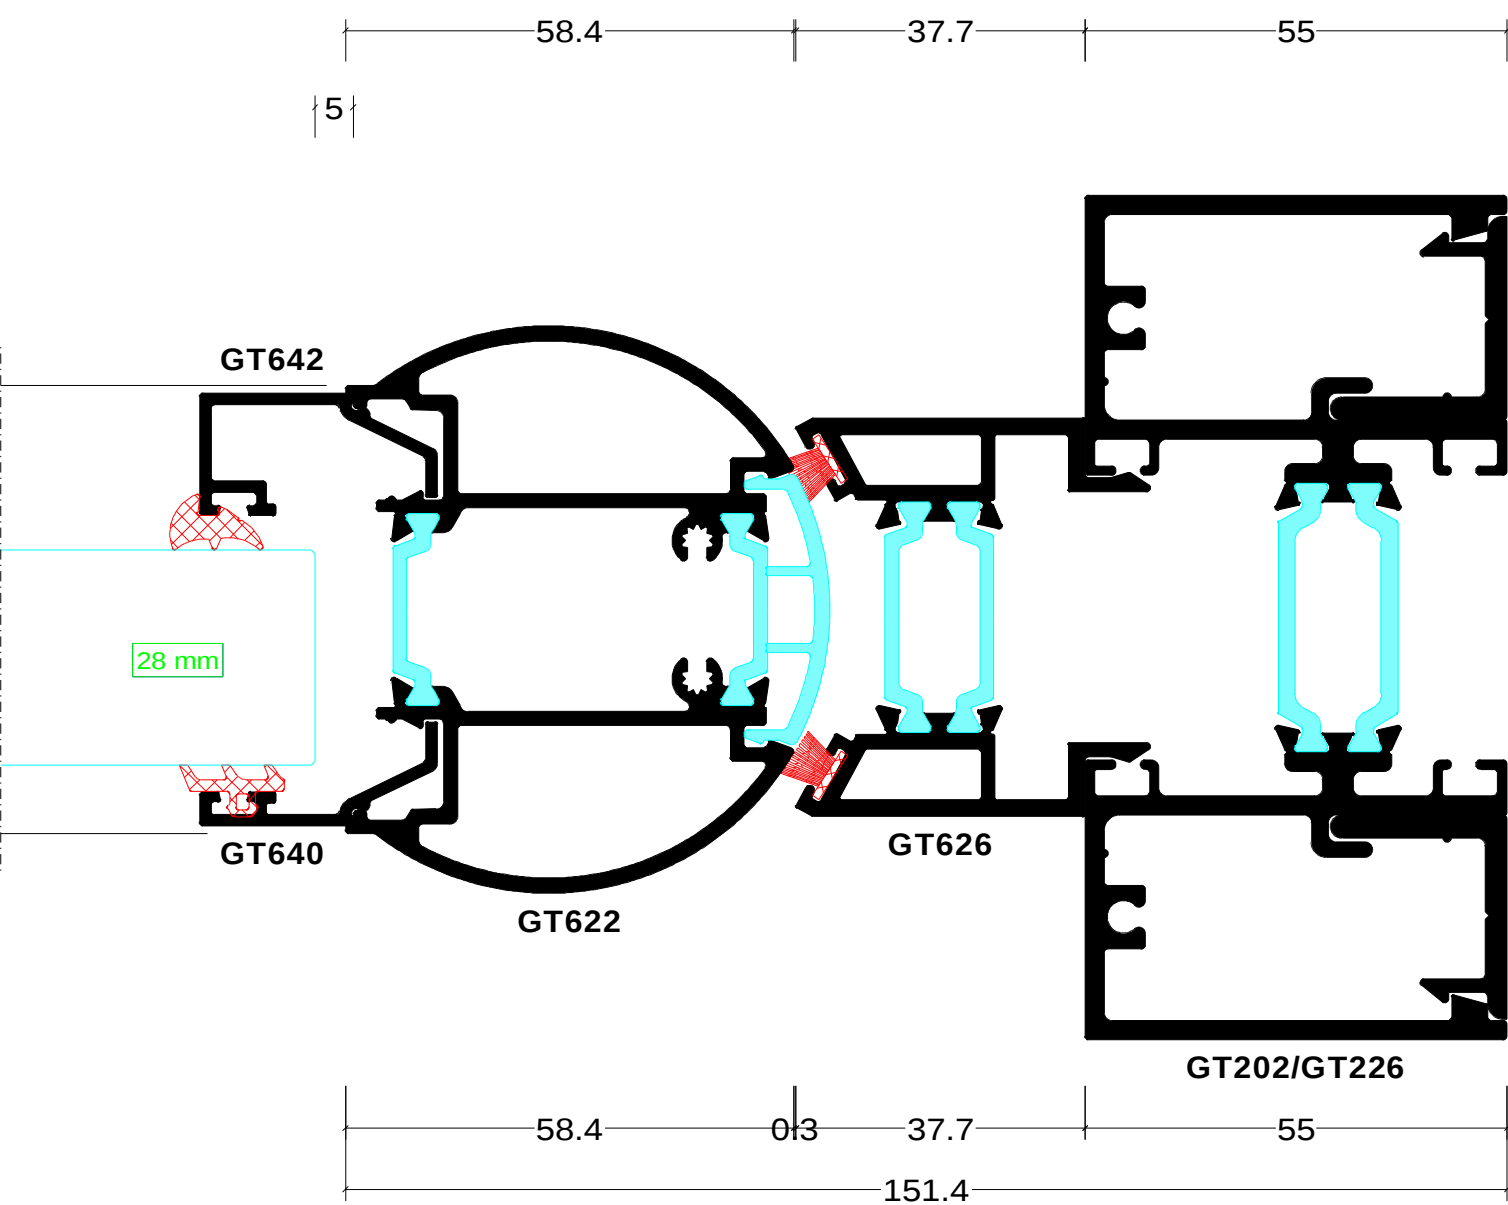


Section 16

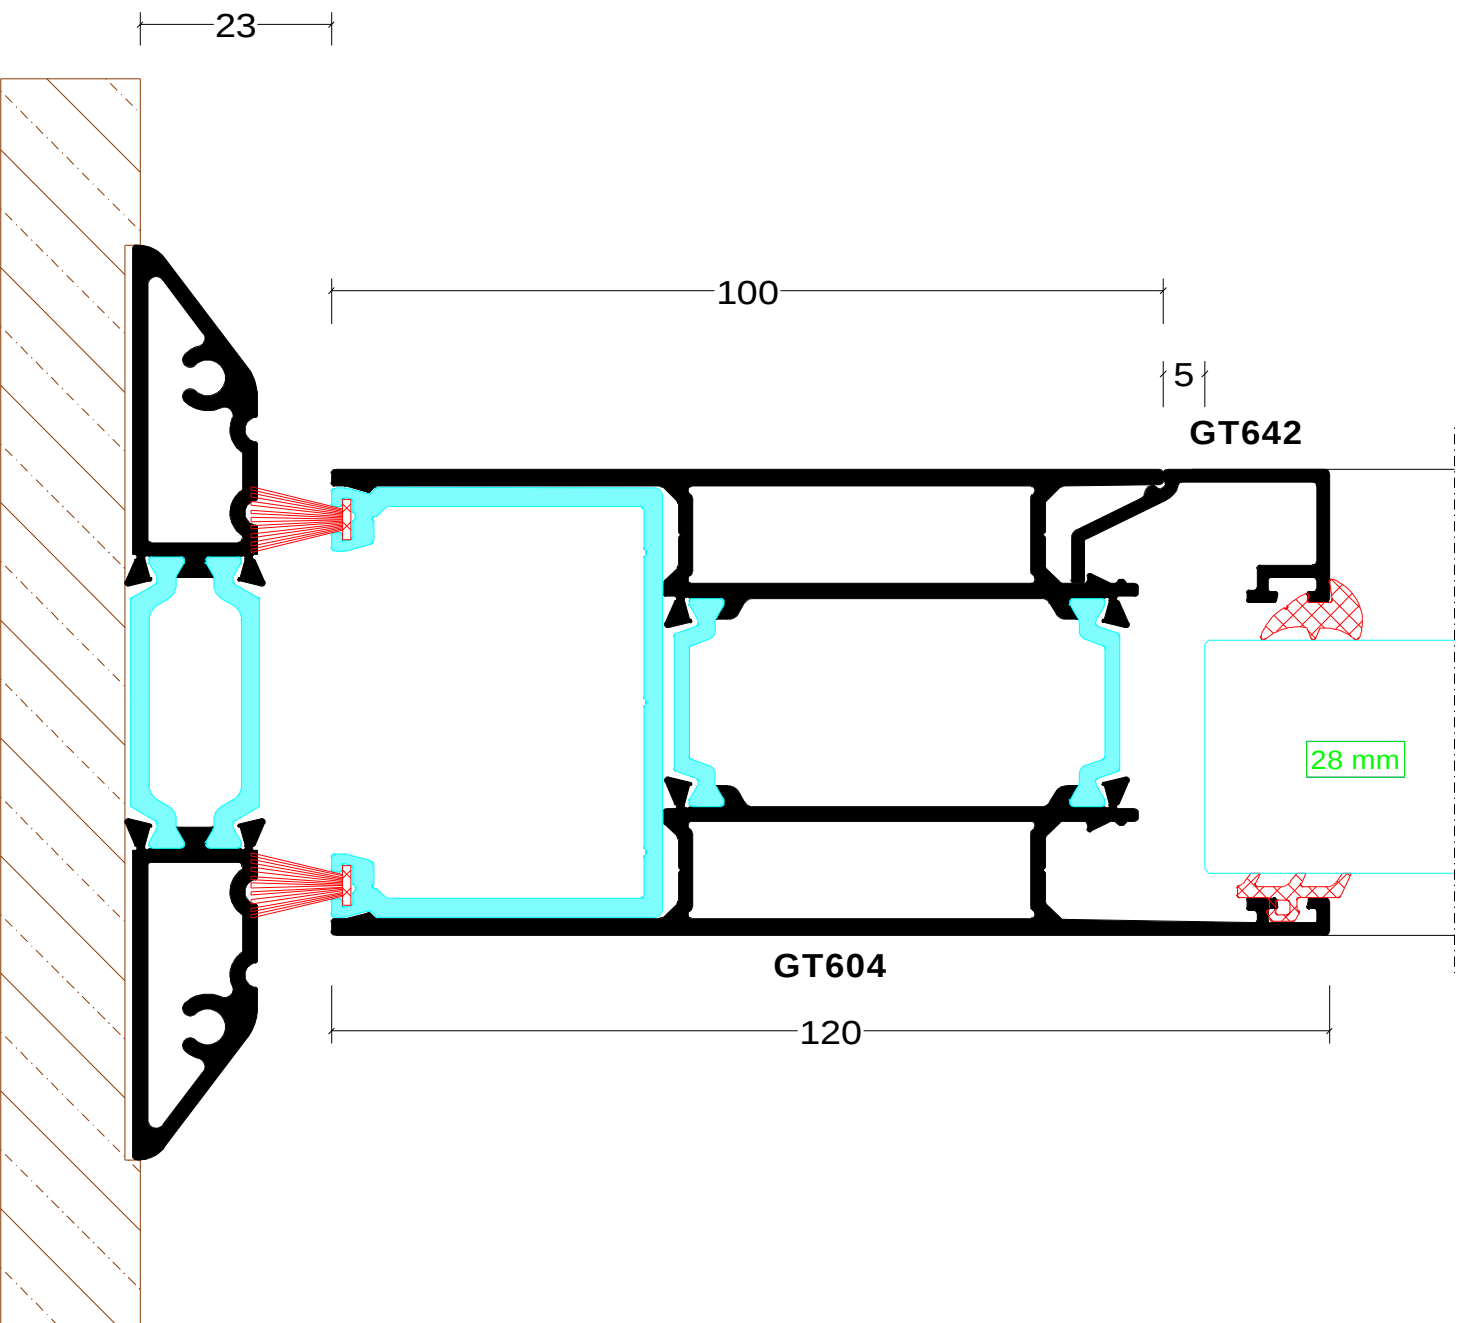


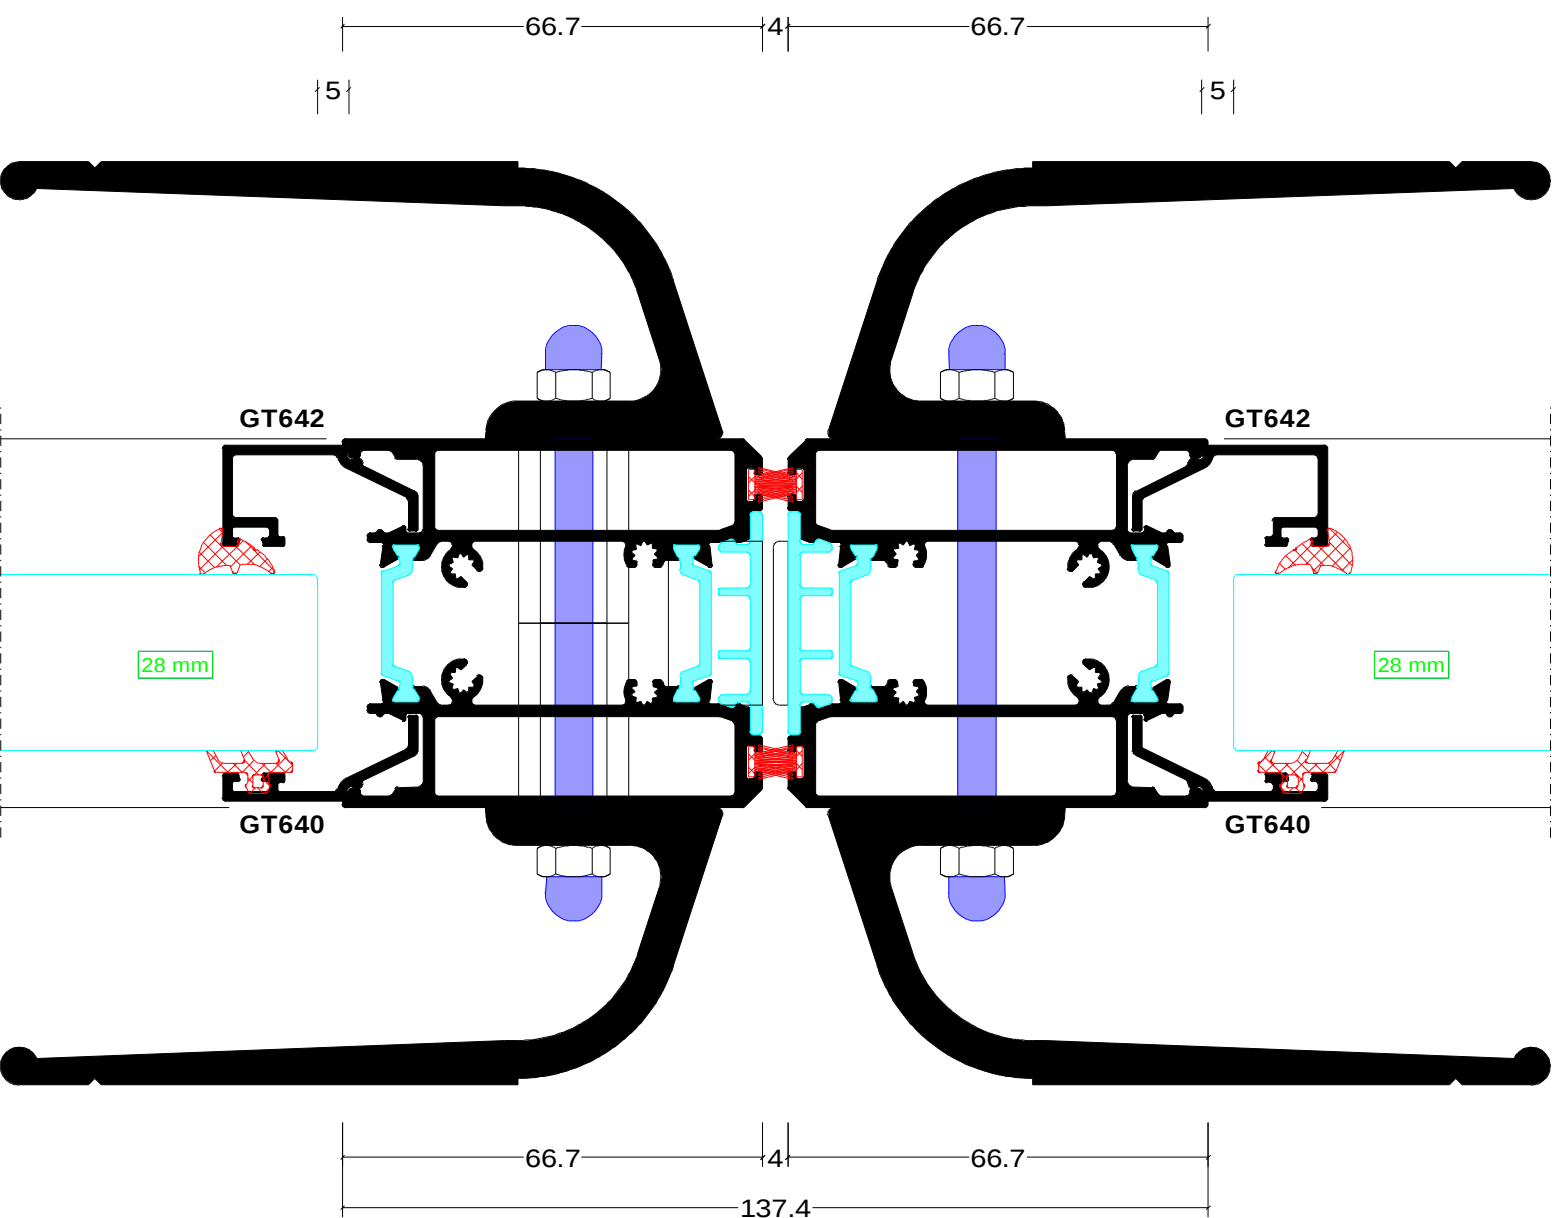

Pos: 001 ED02, Quantity: 1
Job: Falcon Homes 178437 AQ013338
System: AluK GB GT55 THERMAL GT55 TB
Exterior View

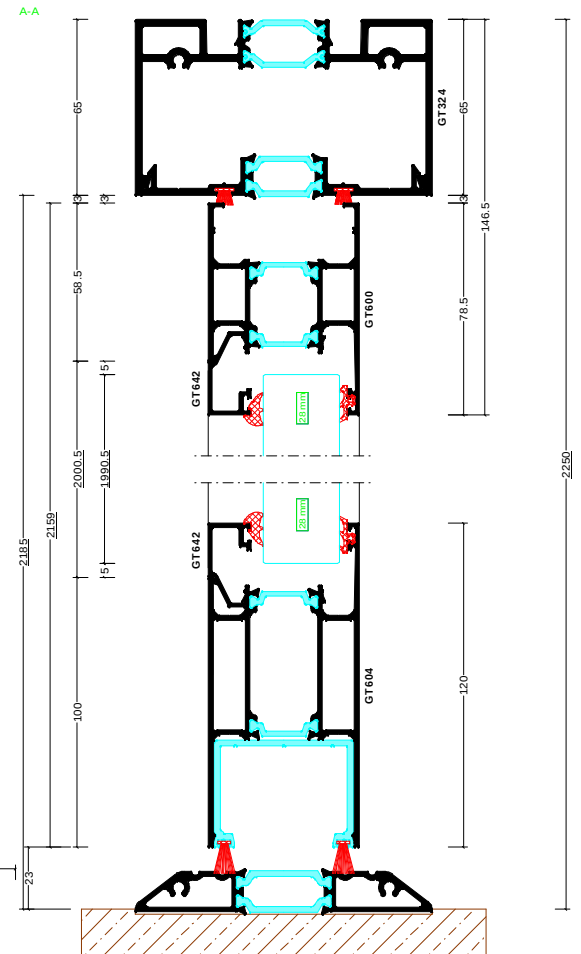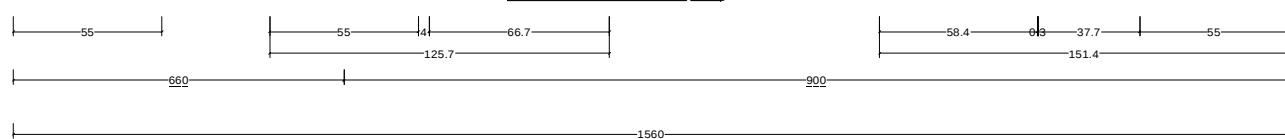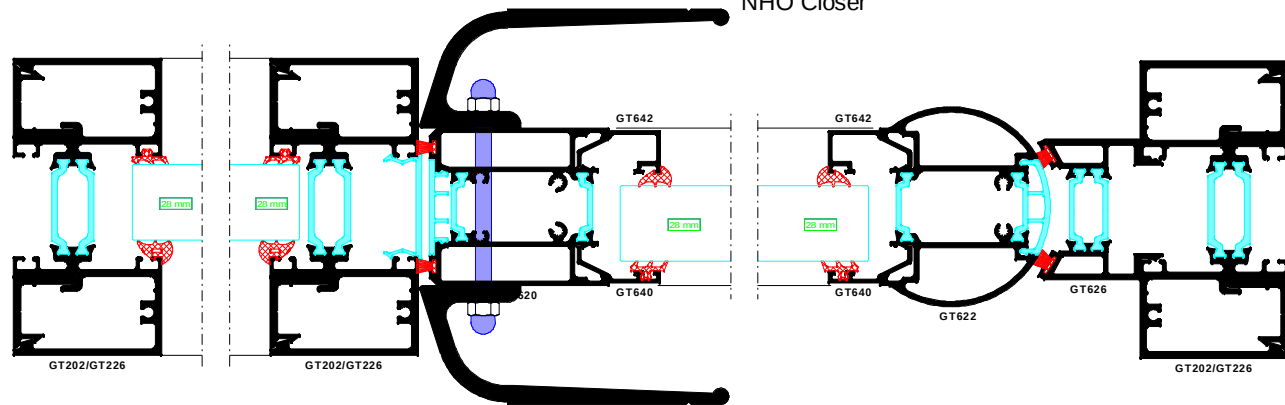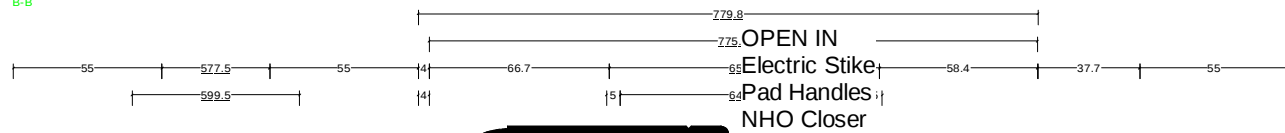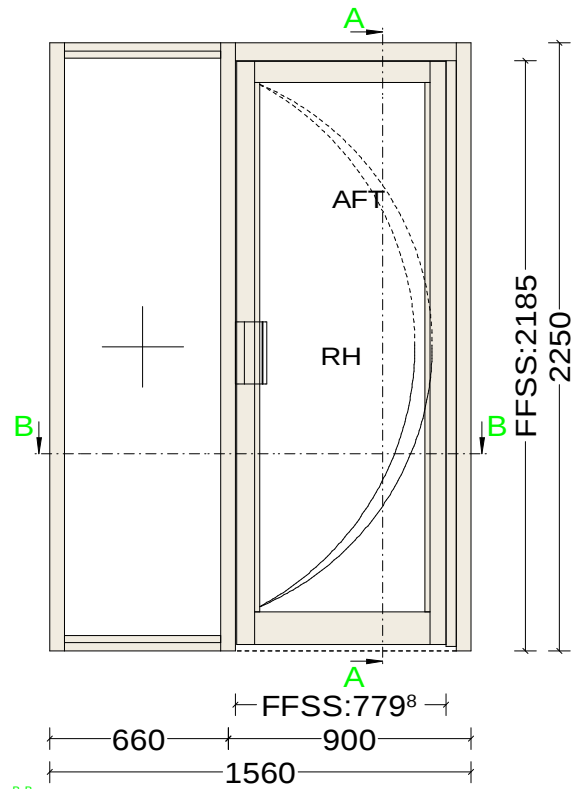


Pos. 002 ED01, Quantity: 1
Job: Falcon Homes 178437 AQ013338
System: AluK GB GT55 THERMAL GT55 TB
Exterior View

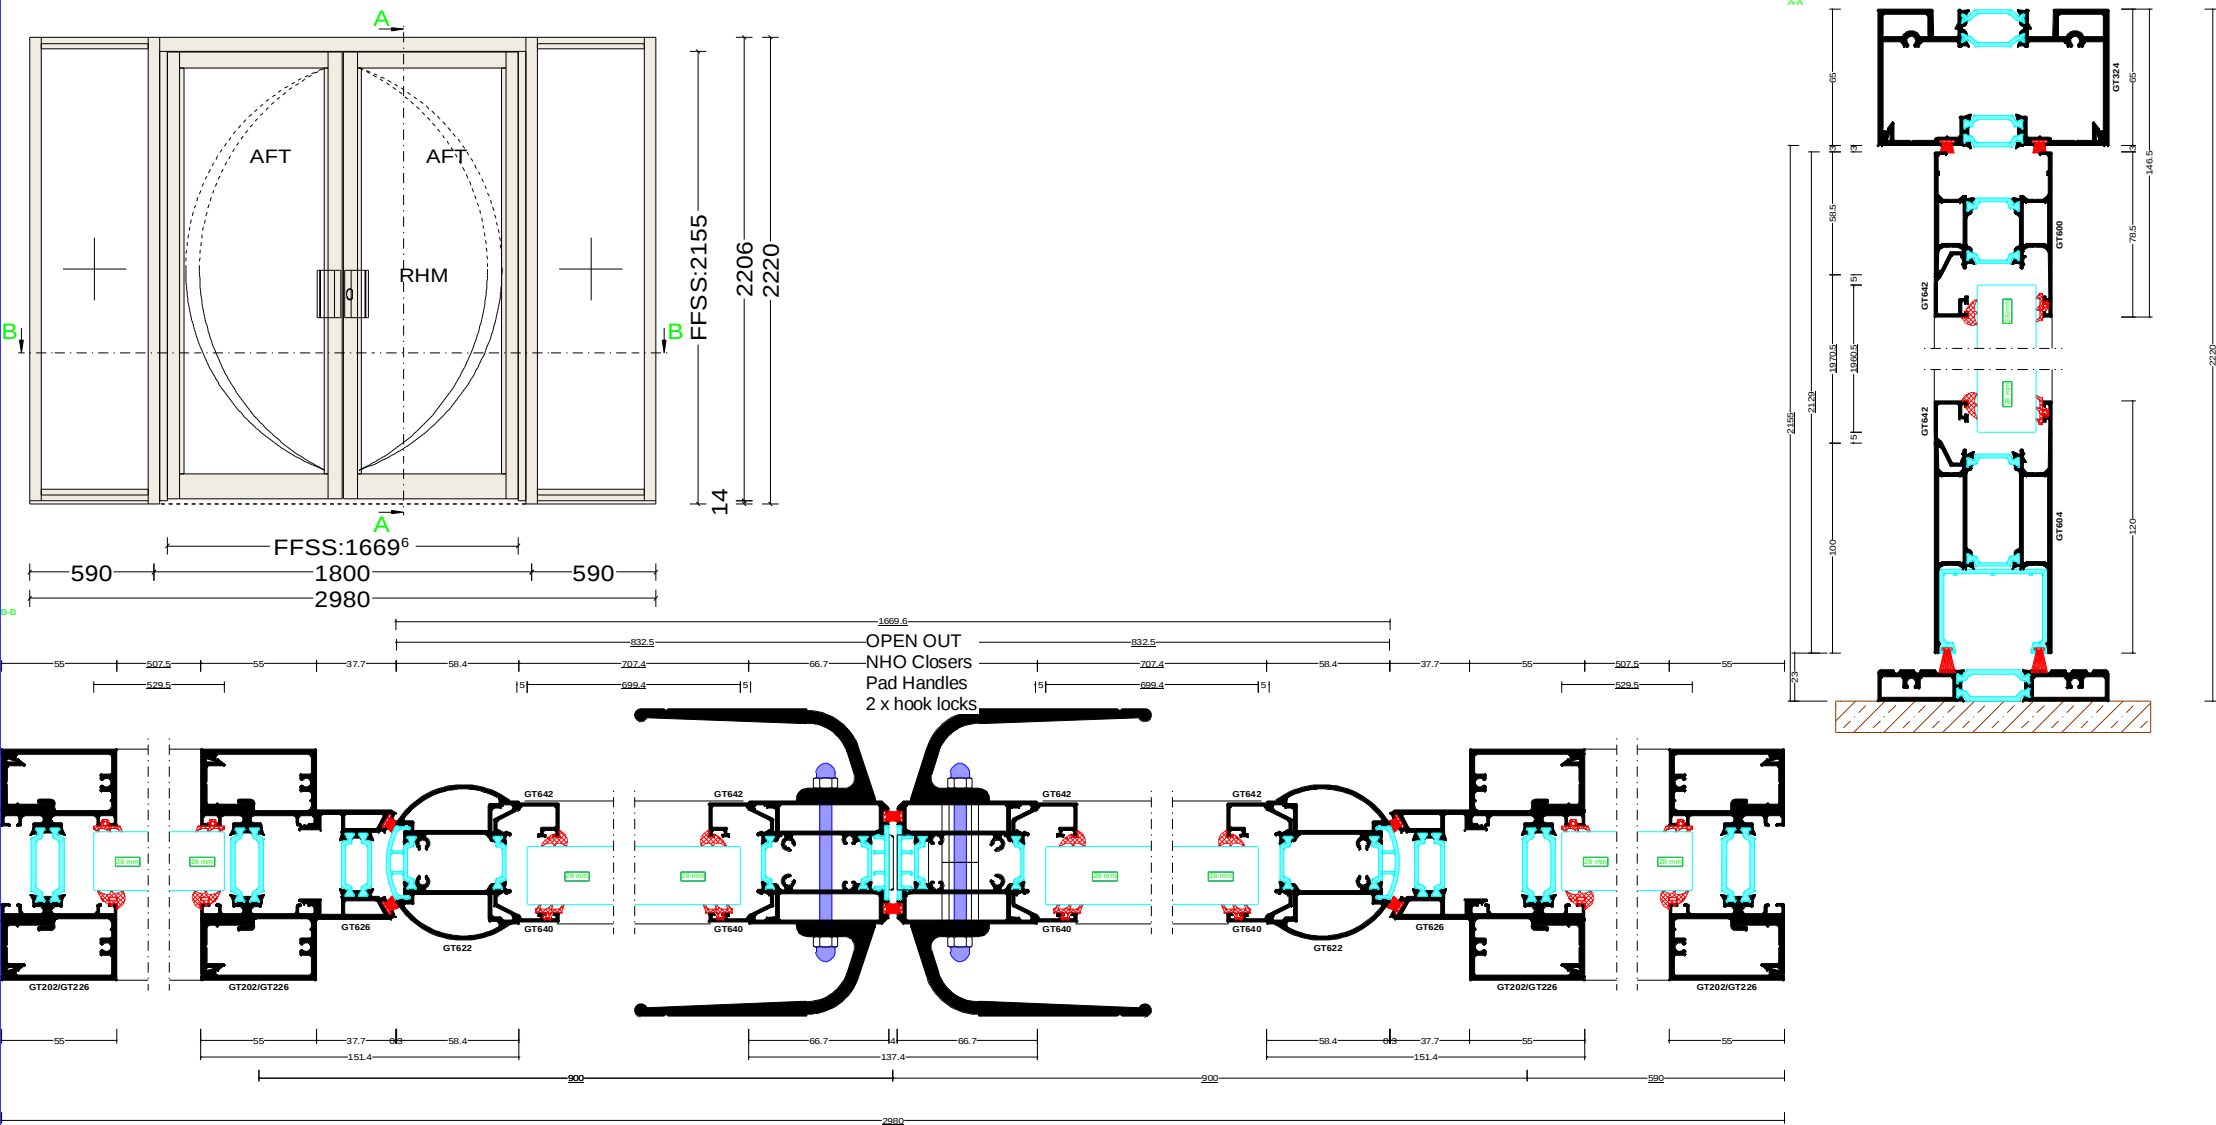

B-B



Pos. 004 ED07, Quantity: 1
Job: Falcon Homes 178437 AQ013338
System: AluK GB GT55 THERMAL GT55 TB
Exterior View

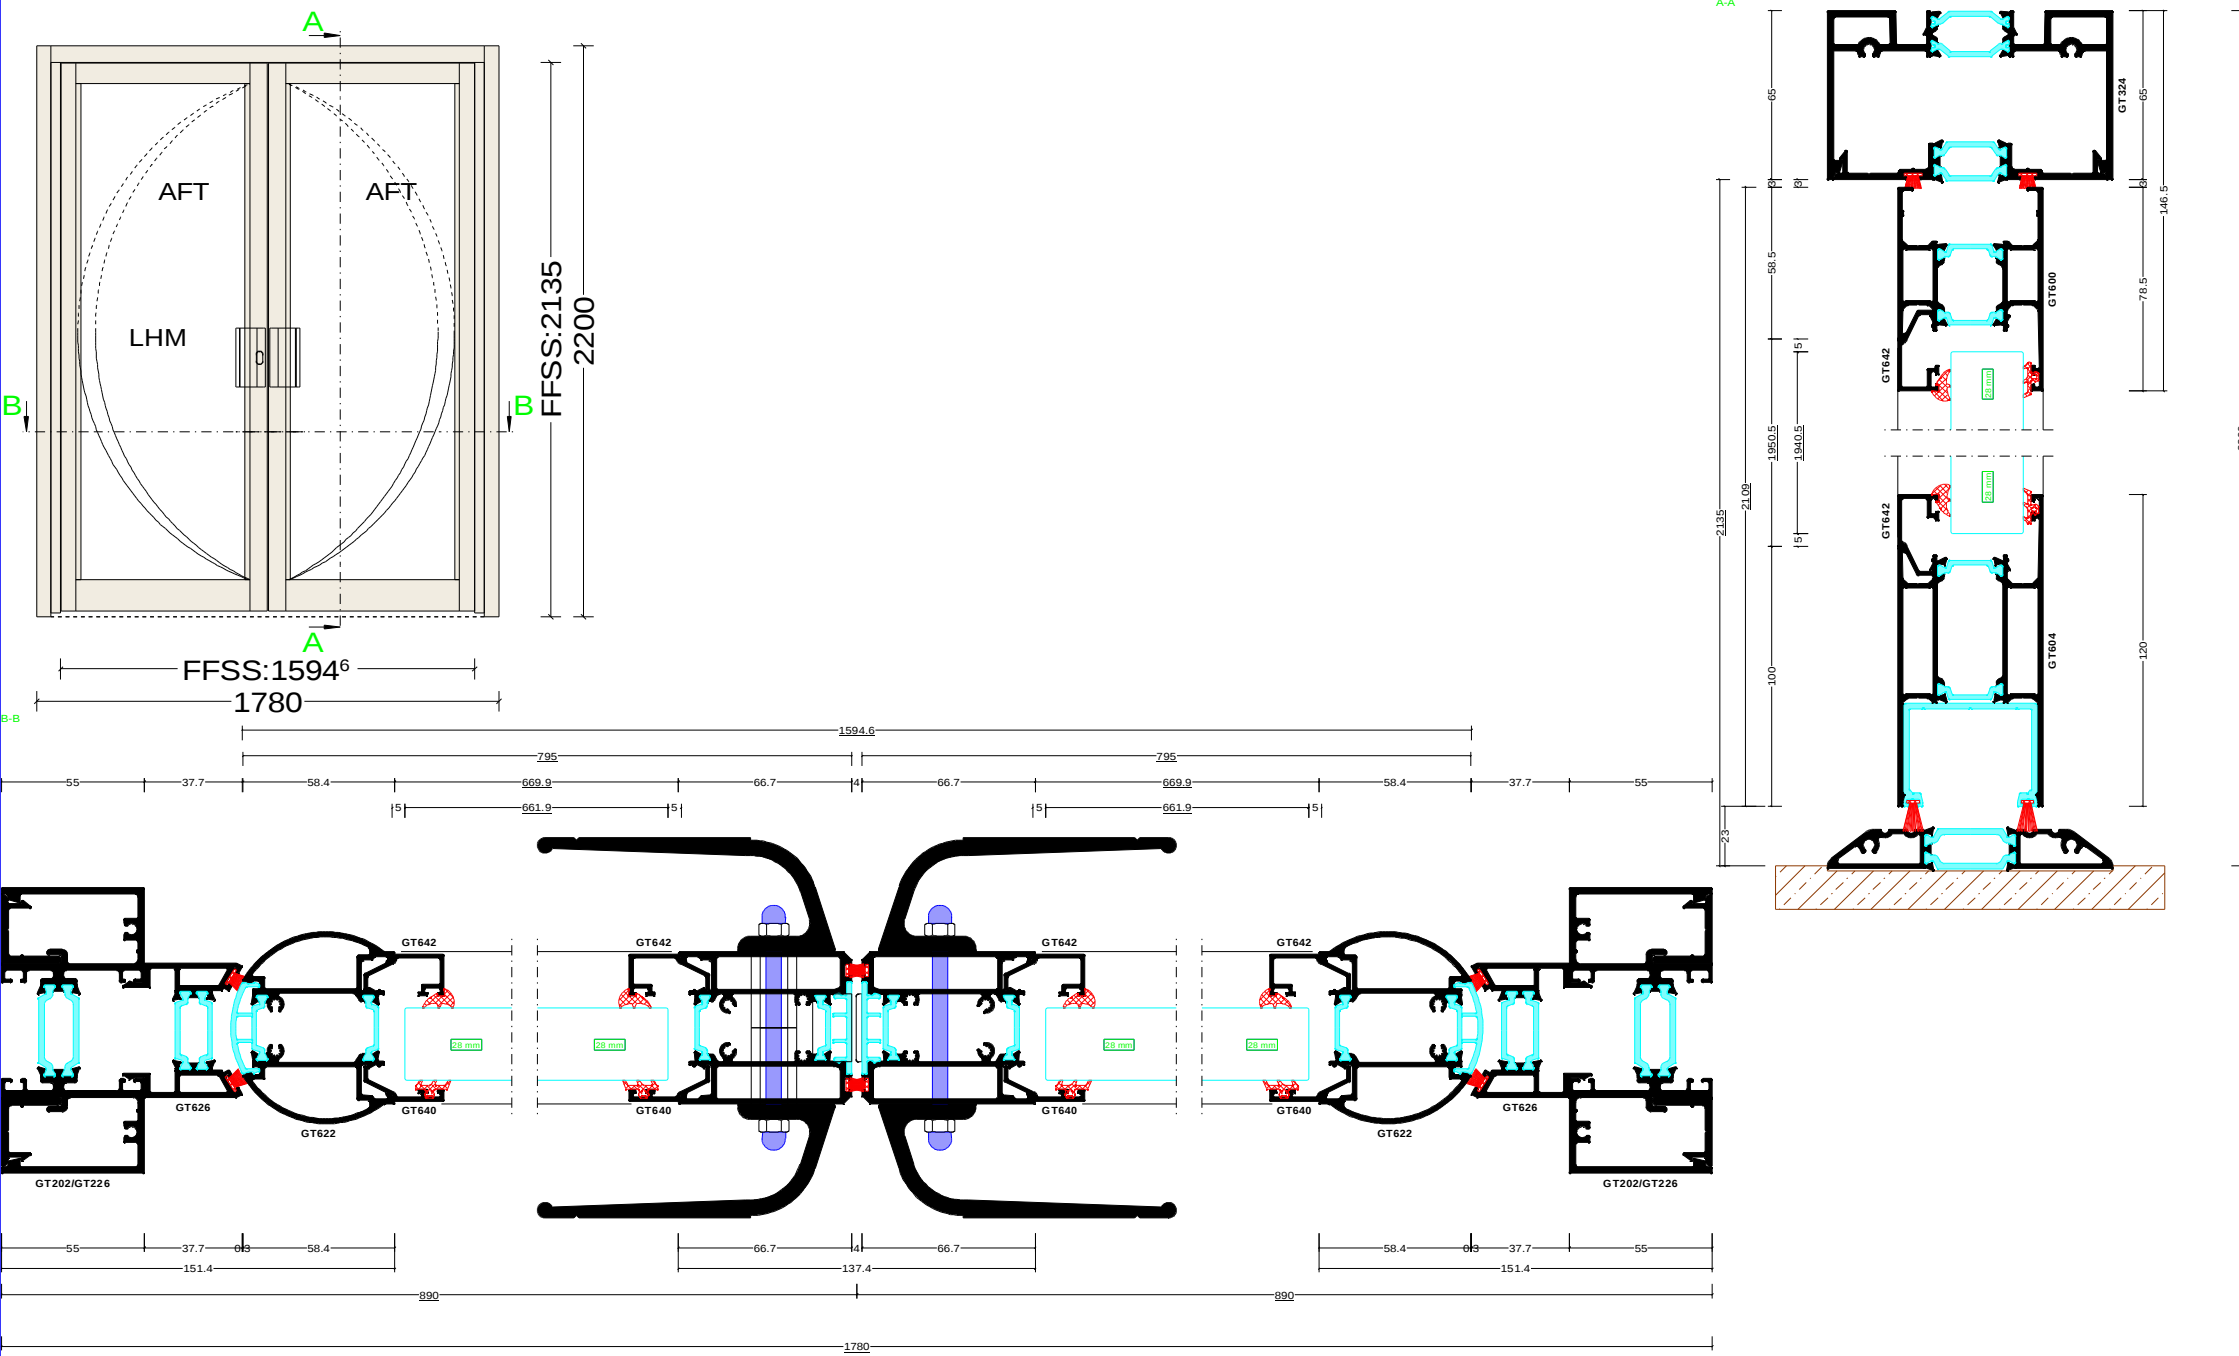

B-B



B-B

