


System: AluK GB 58BW / 58BD Residential/ST HI - 58BD HI+all 58BW HI/58BW ST HI vents (except U44105) Square Push In
Exterior View



Pos. 002 FFW02, Quantity: 1

Job: Falcon Homes 178438 AQ013337

System: AluK GB 58BW / 58BD Residential/ST HI - 58BD HI+all 58BW HI/58BW ST HI vents (except U44105) Square Push In
Exterior View

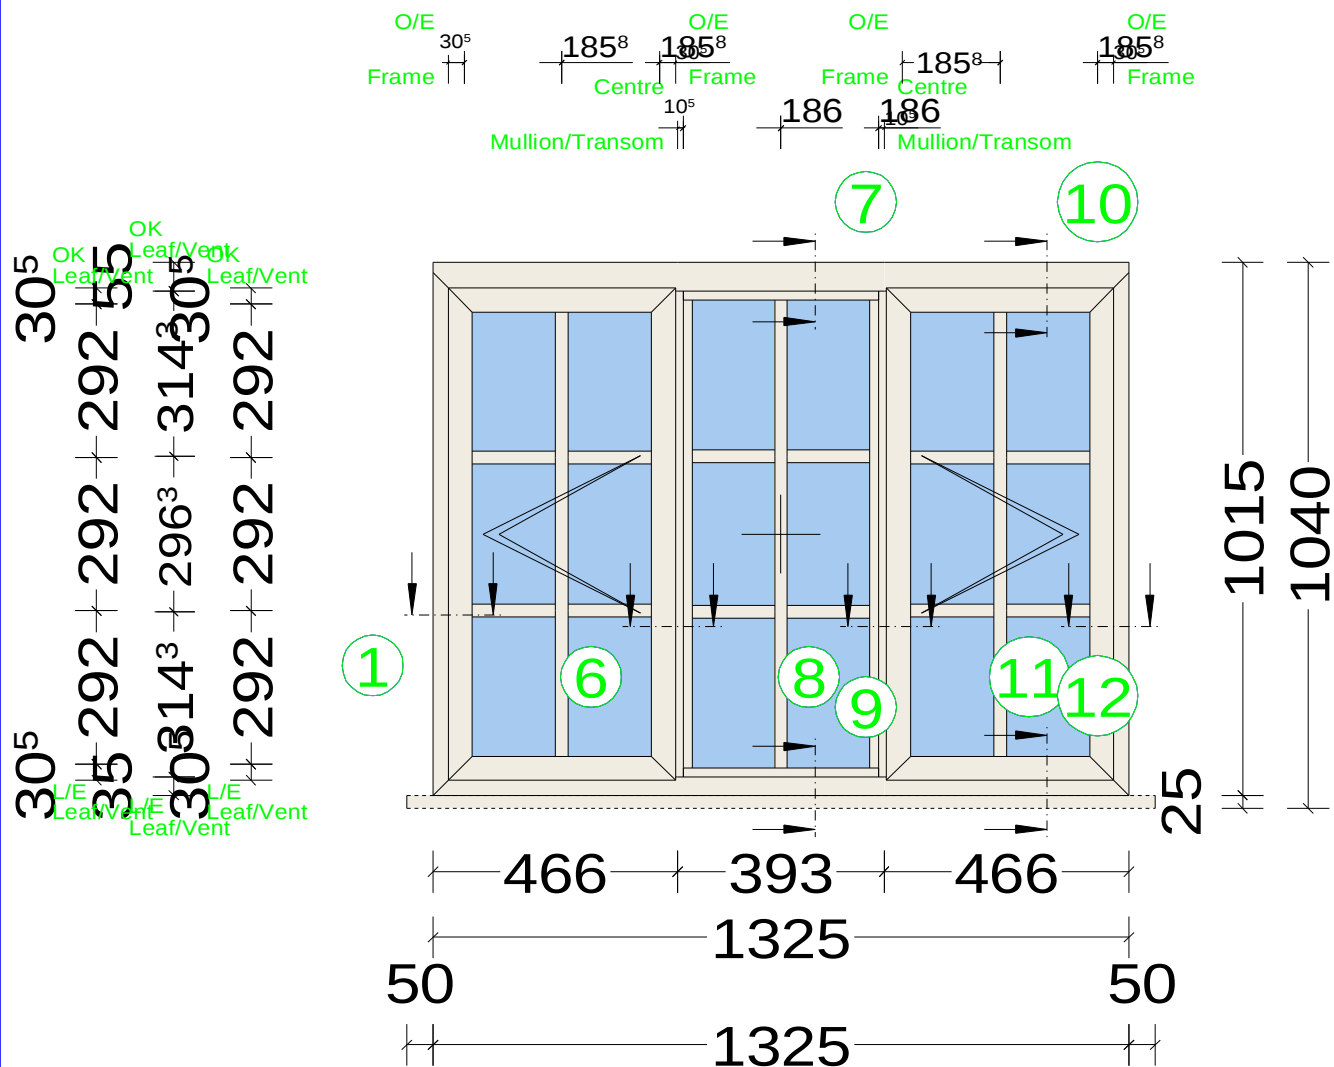


1 t vent in head

Pos. 003FFW03, Quantity: 1

Job: Falcon Homes 178438 AQ013337


System: AluK GB 58BW / 58BD Residential/ST HI - 58BD HI+all 58BW HI/58BW ST HI vents (except U44105) Square Push In

Exterior View

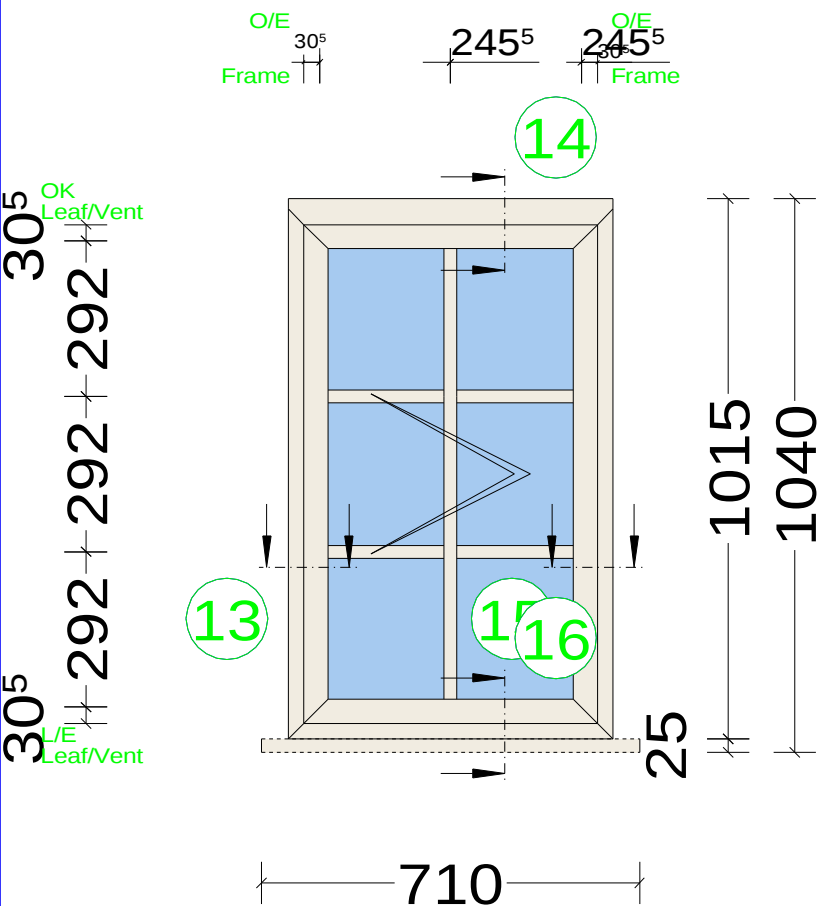

tvent in head

Pos. 004 FFW04, Quantity: 1
Job: Falcon Homes 178438 AQ013337
System: AluK GB 58BW / 58BD Residential/ST HI - 58BD HI+all 58BW HI/58BW ST HI vents (except U44105) Square Push In
Exterior View

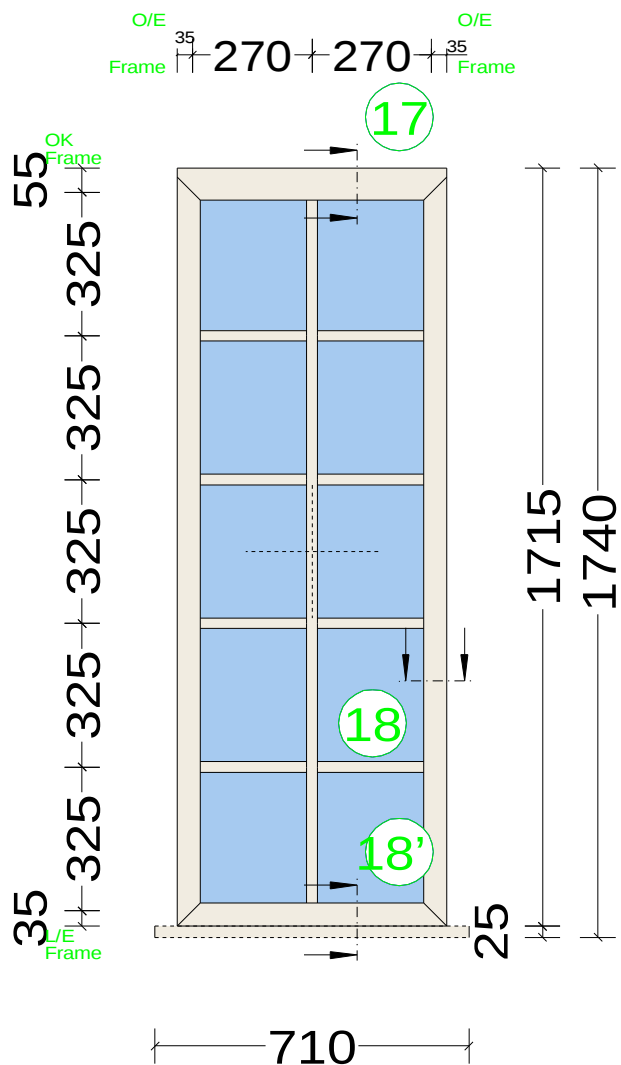


tvent in head

Pos. 005 FFW05, Quantity: 1

Job: Falcon Homes 178438 AQ013337

System: AluK GB 58BW / 58BD Residential/ST HI - 58BD HI+all 58BW HI/58BW ST HI vents (except U44105) Square Push In

Exterior View

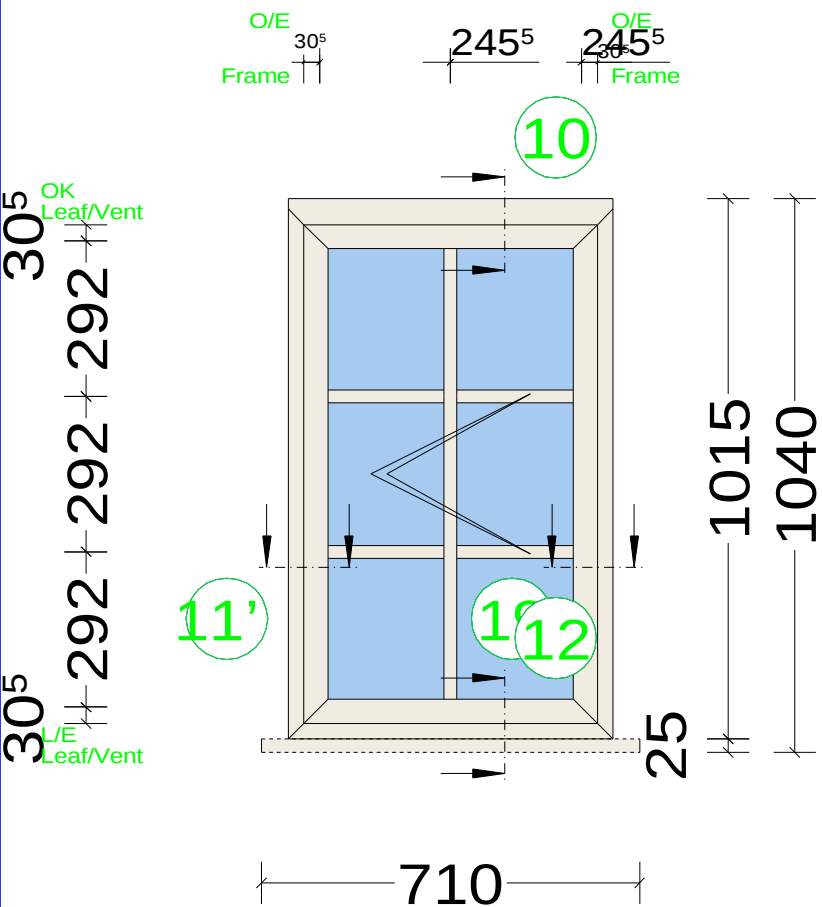


tvent in head

Pos. 006 FFW06, Quantity: 1

Job: Falcon Homes 178438 AQ013337

System: AluK GB 58BW / 58BD Residential/ST HI - 58BD HI+all 58BW HI/58BW ST HI vents (except U44105) Square Push In
Exterior View

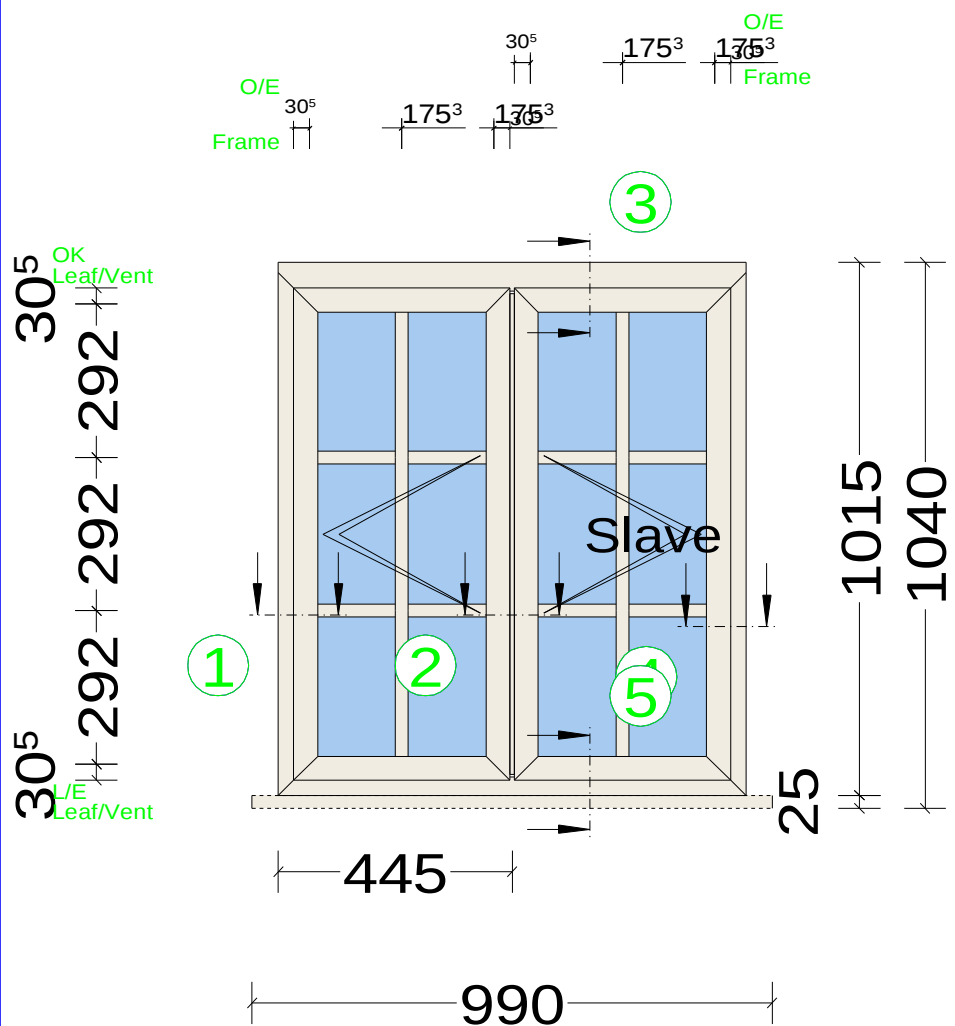


T vent in head

Pos. 007 FFW07, Quantity: 1

Job: Falcon Homes 178438 AQ013337

System: AluK GB 58BW / 58BD Residential/ST HI - 58BD HI+all 58BW HI/58BW ST HI vents (except U44105) Square Push In
Exterior View

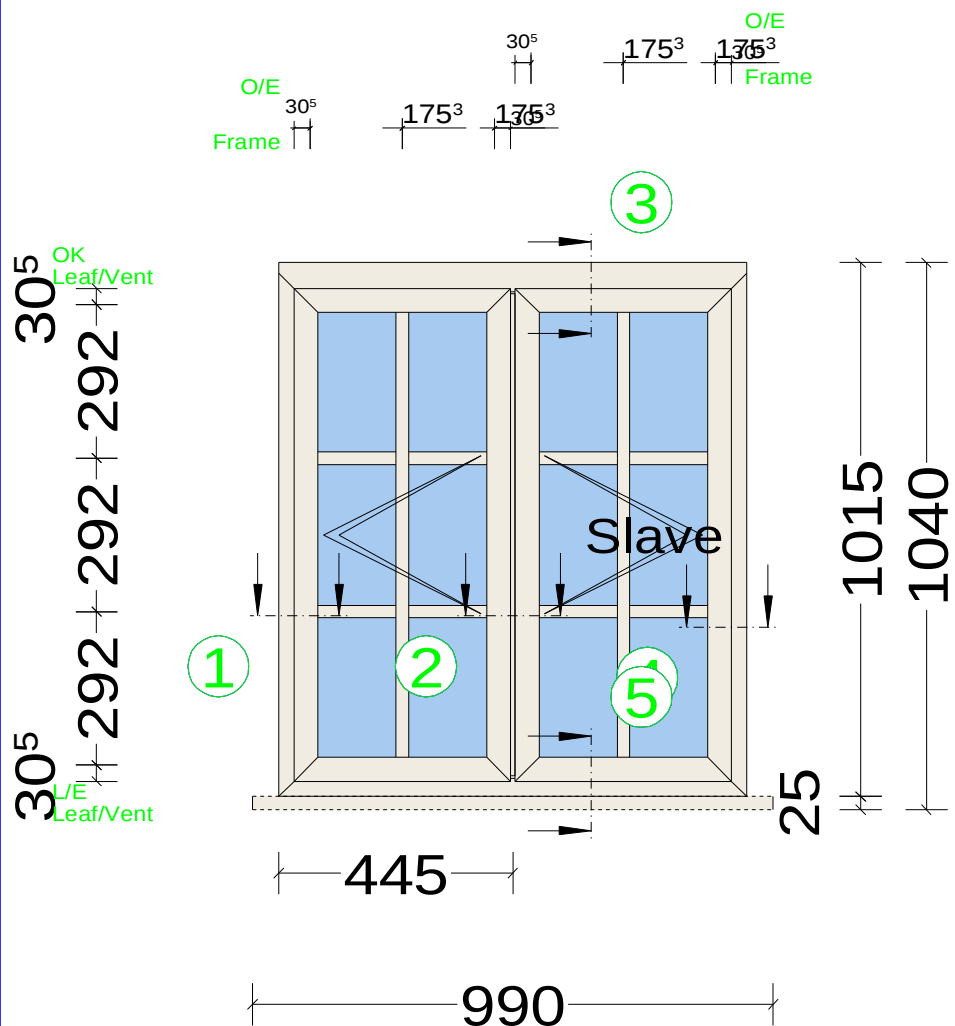


T vent in head

Pos. 008 FFW08, Quantity: 1


Job: Falcon Homes 178438 AQ013337

System: AluK GB 58BW / 58BD Residential/ST HI - 58BD HI+all 58BW HI/58BW ST HI vents (except U44105) Square Push In
Exterior View

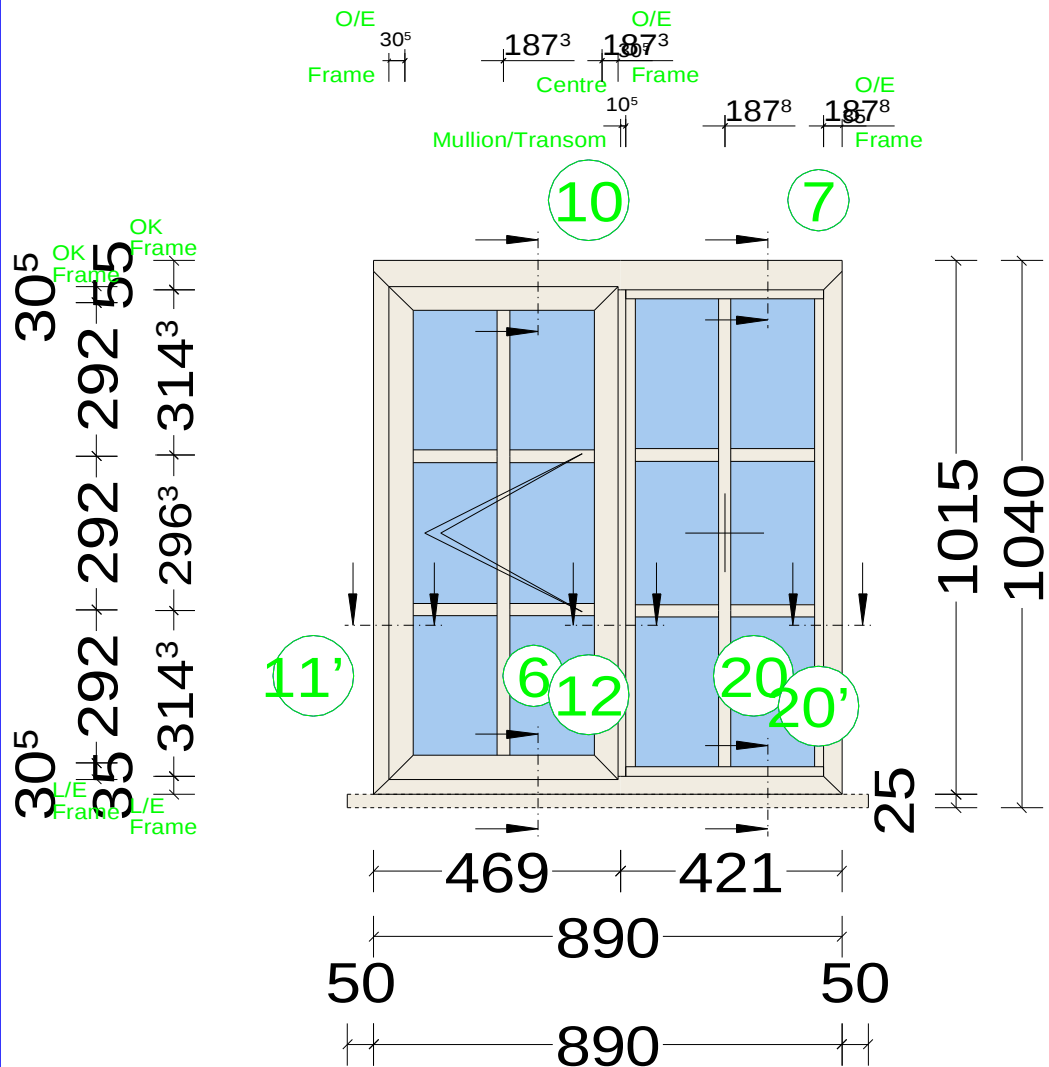

T vent in head

Pos. 009 FFW09, Quantity: 1
Job: Falcon Homes 178438 AQ013337
System: AluK GB 58BW / 58BD Residential/ST HI - 58BD HI+all 58BW HI/58BW ST HI vents (except U44105) Square Push In
Exterior View

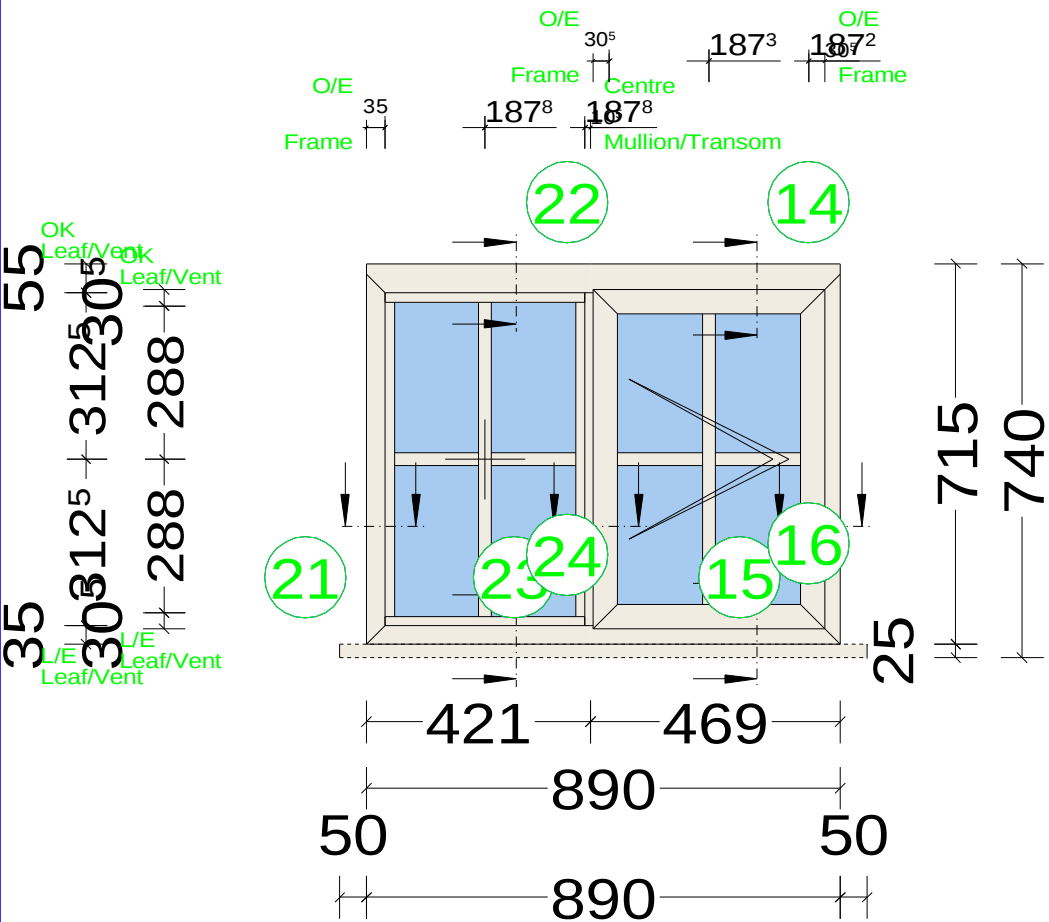


T vent in head

Pos. 010 FFW10, Quantity: 1

Job: Falcon Homes 178438 AQ013337

System: AluK GB 58BW / 58BD Residential/ST HI - 58BD HI+all 58BW HI/58BW ST HI vents (except U44105) Square Push In

Exterior View

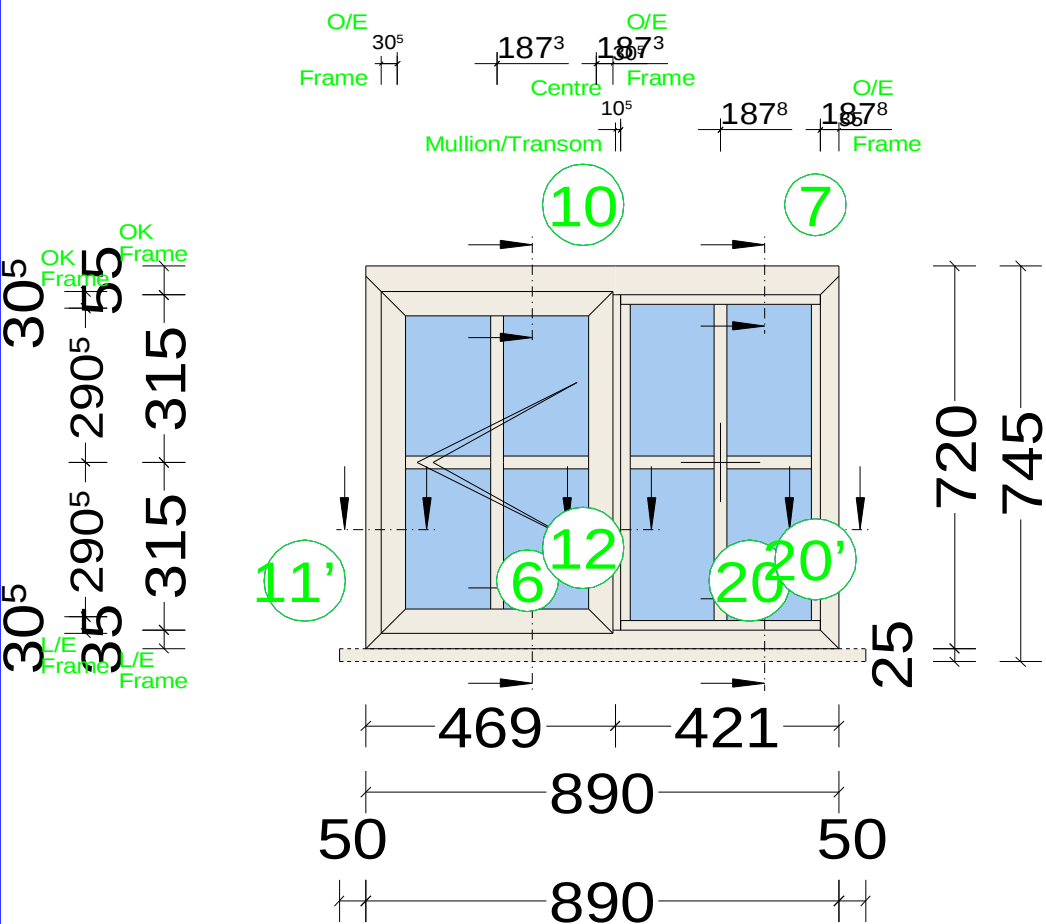


T vent in head

Pos. 011 FFW11, Quantity: 1

Job: Falcon Homes 178438 AQ013337


System: AluK GB 58BW / 58BD Residential/ST HI - 58BD HI+all 58BW HI/58BW ST HI vents (except U44105) Square Push In

Exterior View

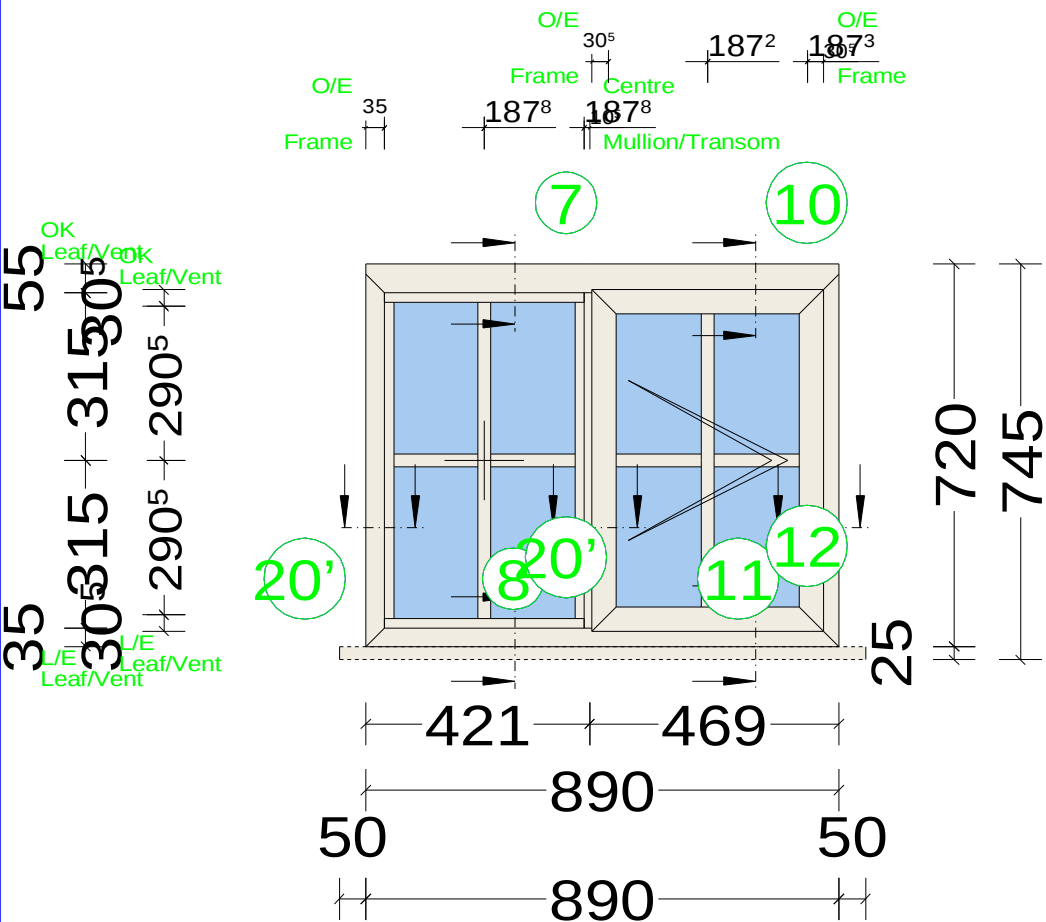

T vent in head

Pos. 012 FFW12, Quantity: 1
Job: Falcon Homes 178438 AQ013337
System: AluK GB 58BW / 58BD Residential/ST HI - 58BD HI+all 58BW HI/58BW ST HI vents (except U44105) Square Push In
Exterior View

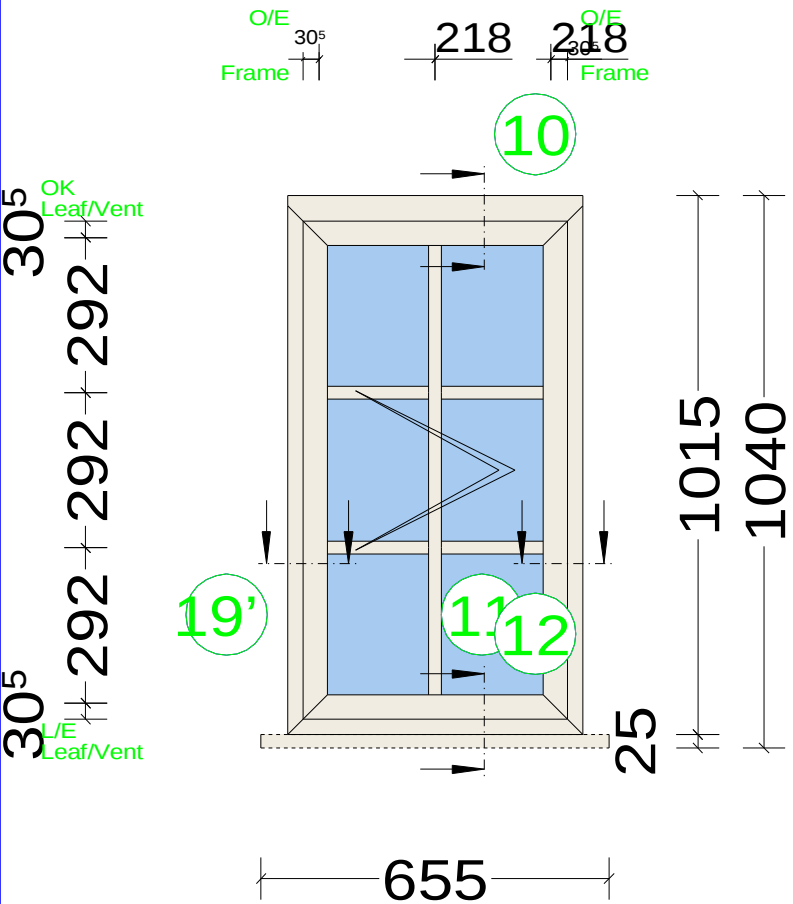


tvent in head

Pos. 013 FFW13, Quantity: 1

Job: Falcon Homes 178438 AQ013337

System: AluK GB 58BW / 58BD Residential/ST HI - 58BD HI+all 58BW HI/58BW ST HI vents (except U44105) Square Push In
Exterior View

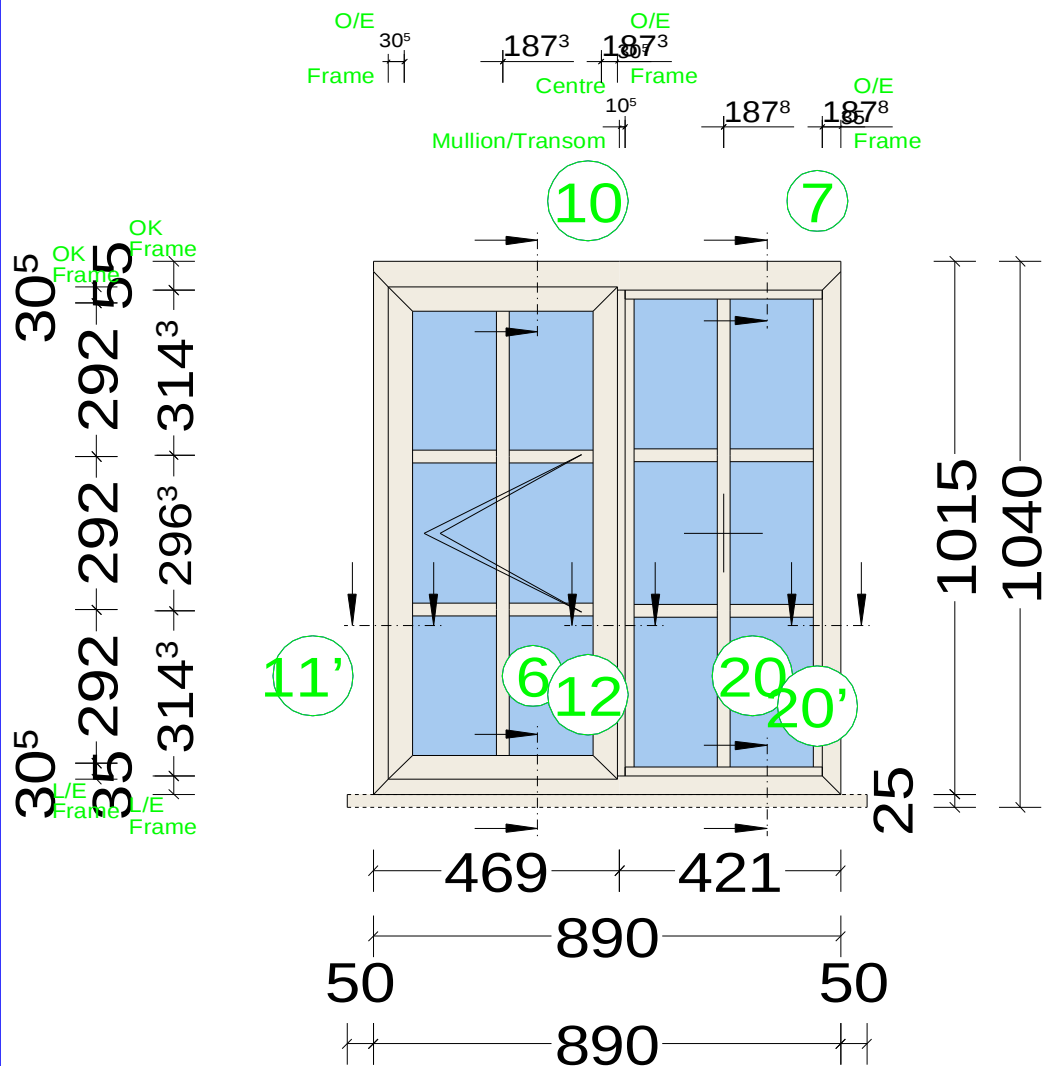


T vent in head

Pos. 014 FFW14, Quantity: 1

Job: Falcon Homes 178438 AQ013337

System: AluK GB 58BW / 58BD Residential/ST HI - 58BD HI+all 58BW HI/58BW ST HI vents (except U44105) Square Push In
Exterior View

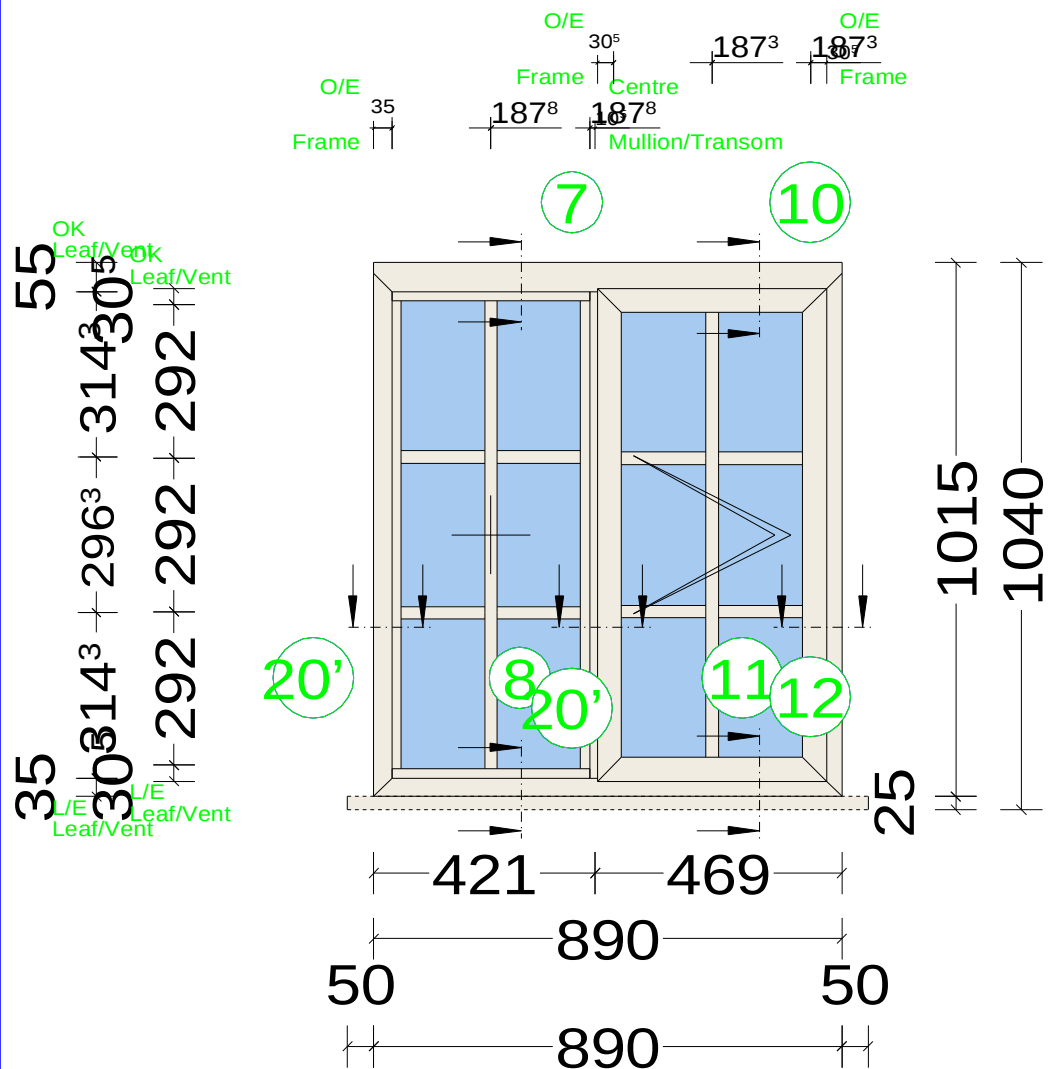


T vent in head

Pos. 015 FFW15, Quantity: 1

Job: Falcon Homes 178438 AQ013337

System: AluK GB 58BW / 58BD Residential/ST HI - 58BD HI+all 58BW HI/58BW ST HI vents (except U44105) Square Push In
Exterior View

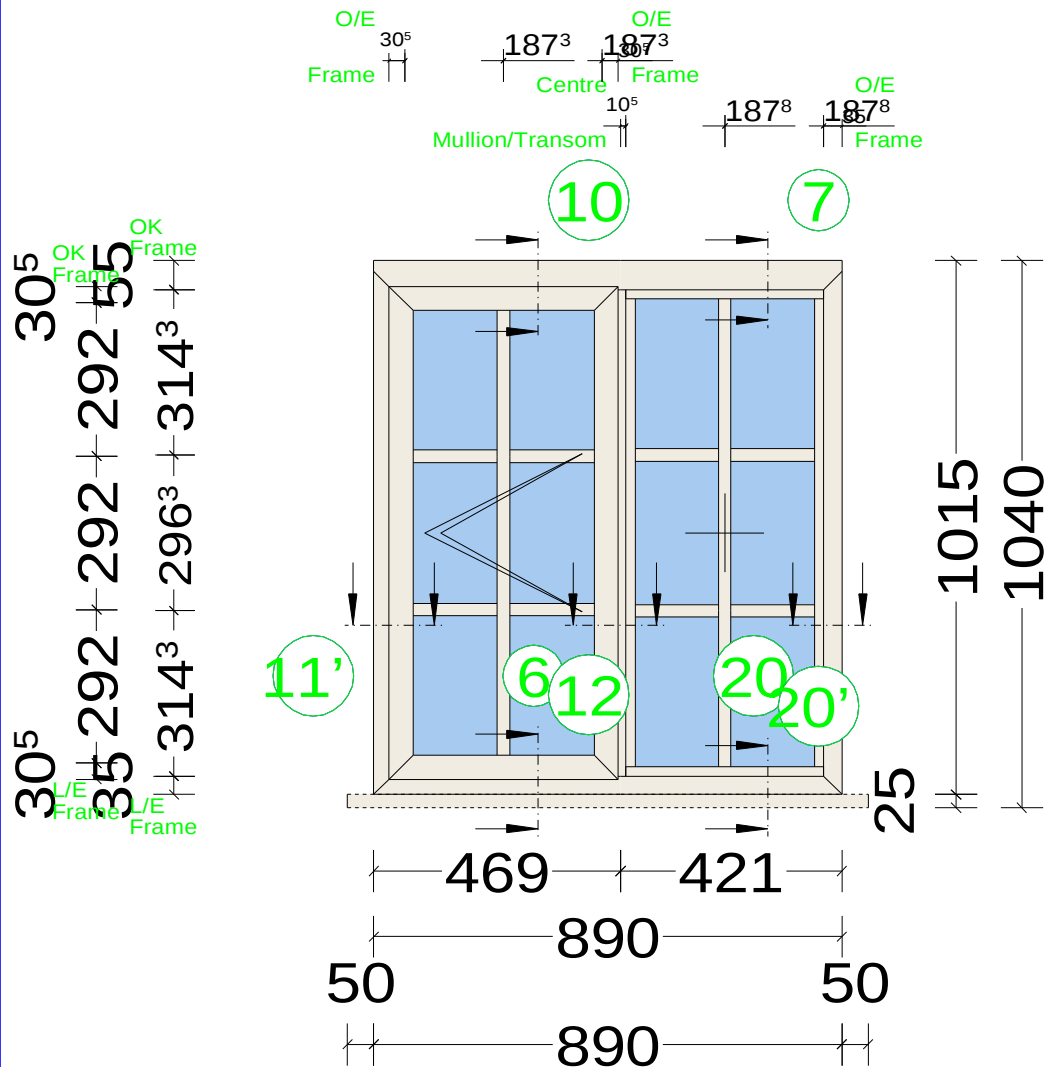


T vent in head

Pos. 016 FFW16, Quantity: 1


Job: Falcon Homes 178438 AQ013337

System: AluK GB 58BW / 58BD Residential/ST HI - 58BD HI+all 58BW HI/58BW ST HI vents (except U44105) Square Push In
Exterior View

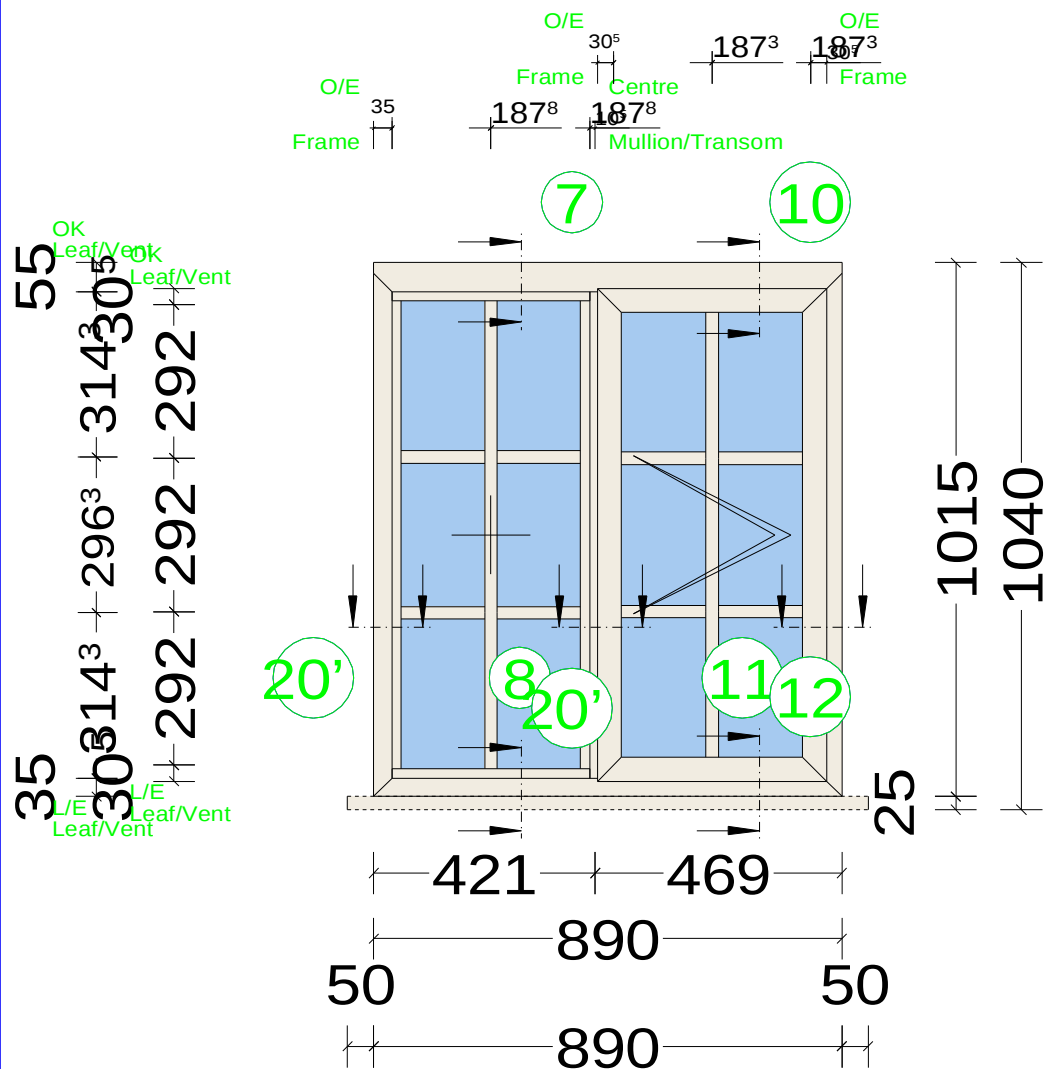

T vent in head

Pos. 017 FFW17, Quantity: 1
Job: Falcon Homes 178438 AQ013337
System: AluK GB 58BW / 58BD Residential/ST HI - 58BD HI+all 58BW HI/58BW ST HI vents (except U44105) Square Push In
Exterior View

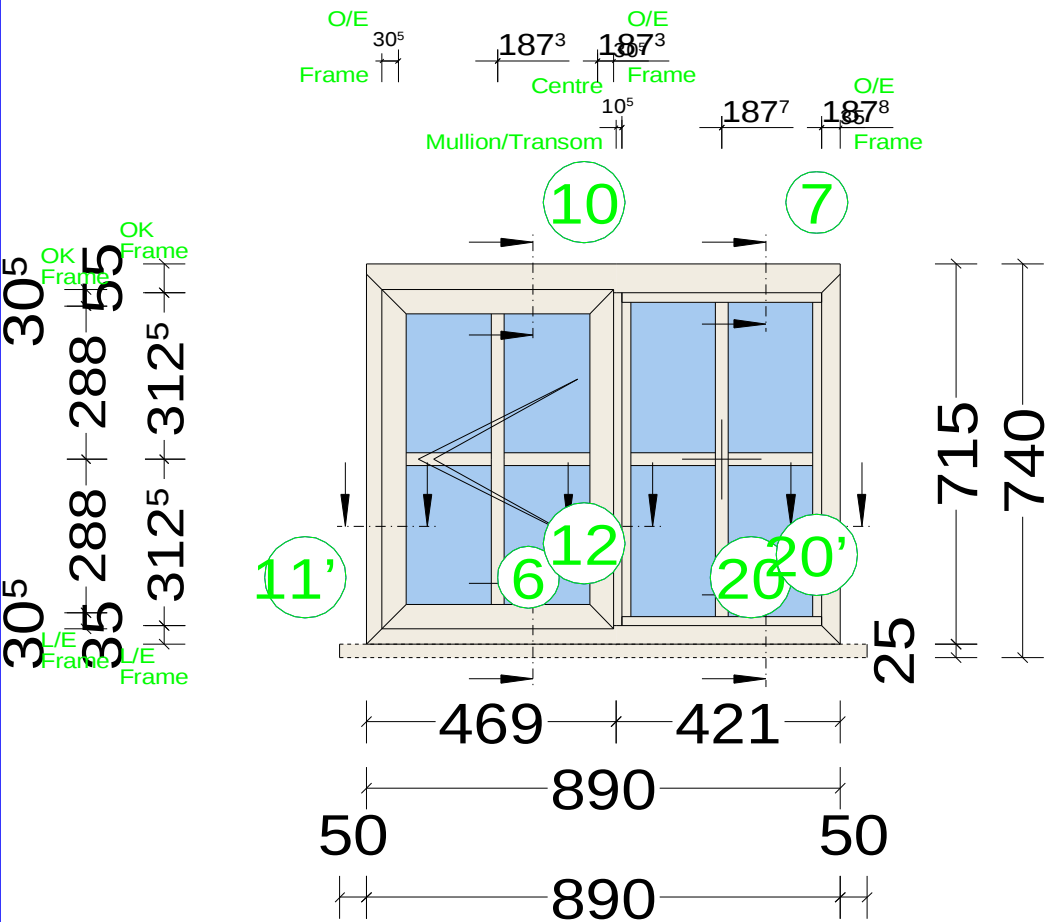


T vent in head

Pos. 018 FFW18, Quantity: 1

Job: Falcon Homes 178438 AQ013337

System: AluK GB 58BW / 58BD Residential/ST HI - 58BD HI+all 58BW HI/58BW ST HI vents (except U44105) Square Push In
Exterior View

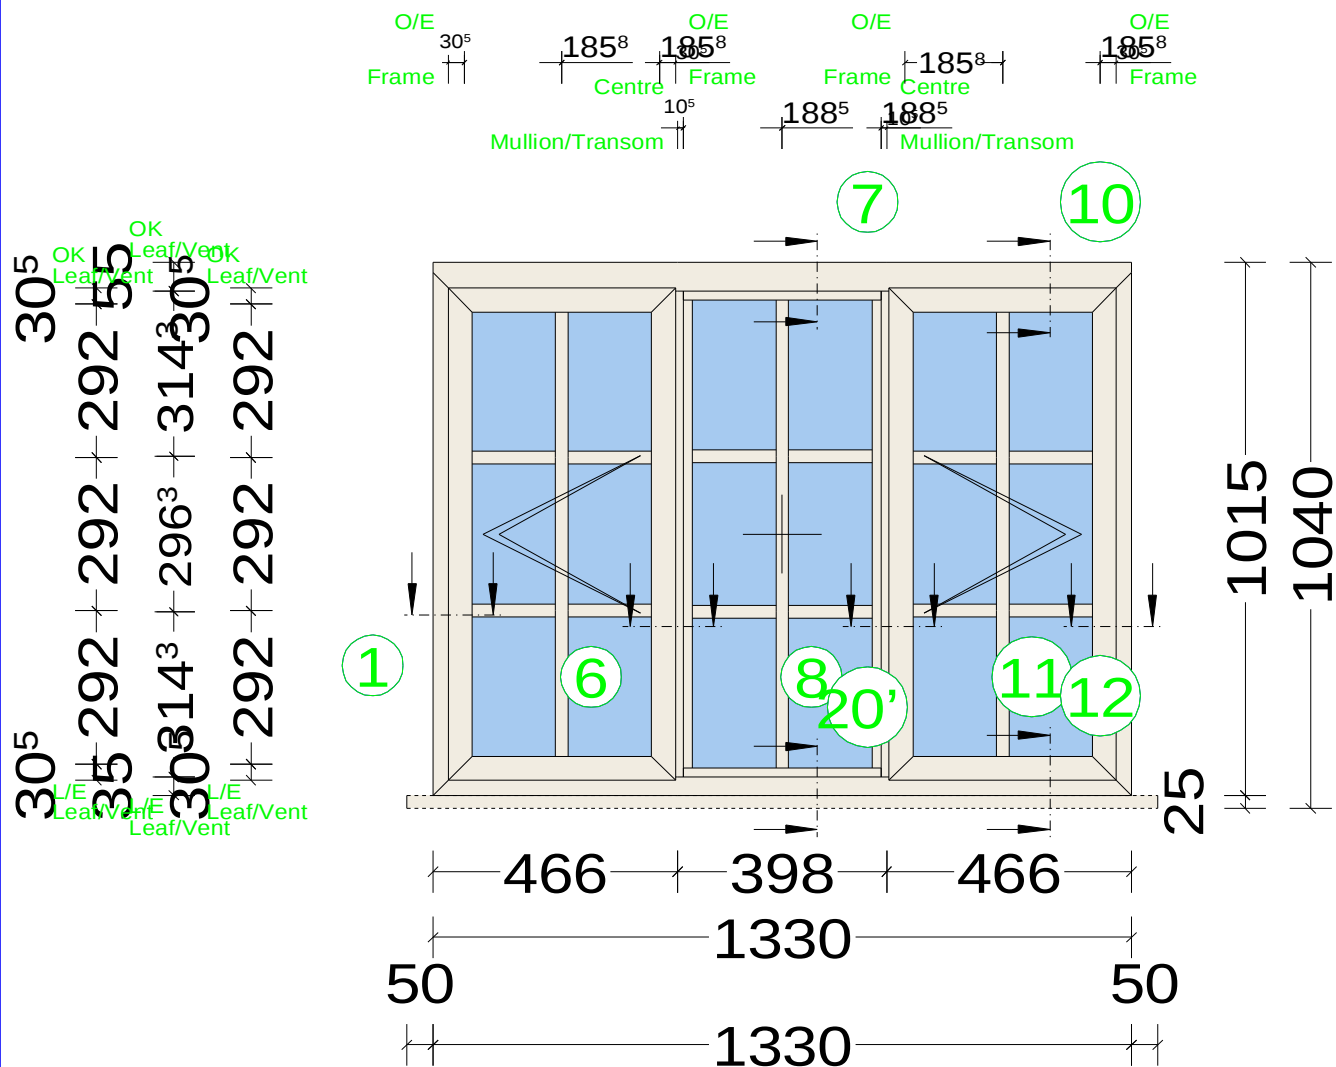


1 t vent in head

Pos. 019 FFW19, Quantity: 1


Job: Falcon Homes 178438 AQ013337

System: AluK GB 58BW / 58BD Residential/ST HI - 58BD HI+all 58BW HI/58BW ST HI vents (except U44105) Square Push In
Exterior View

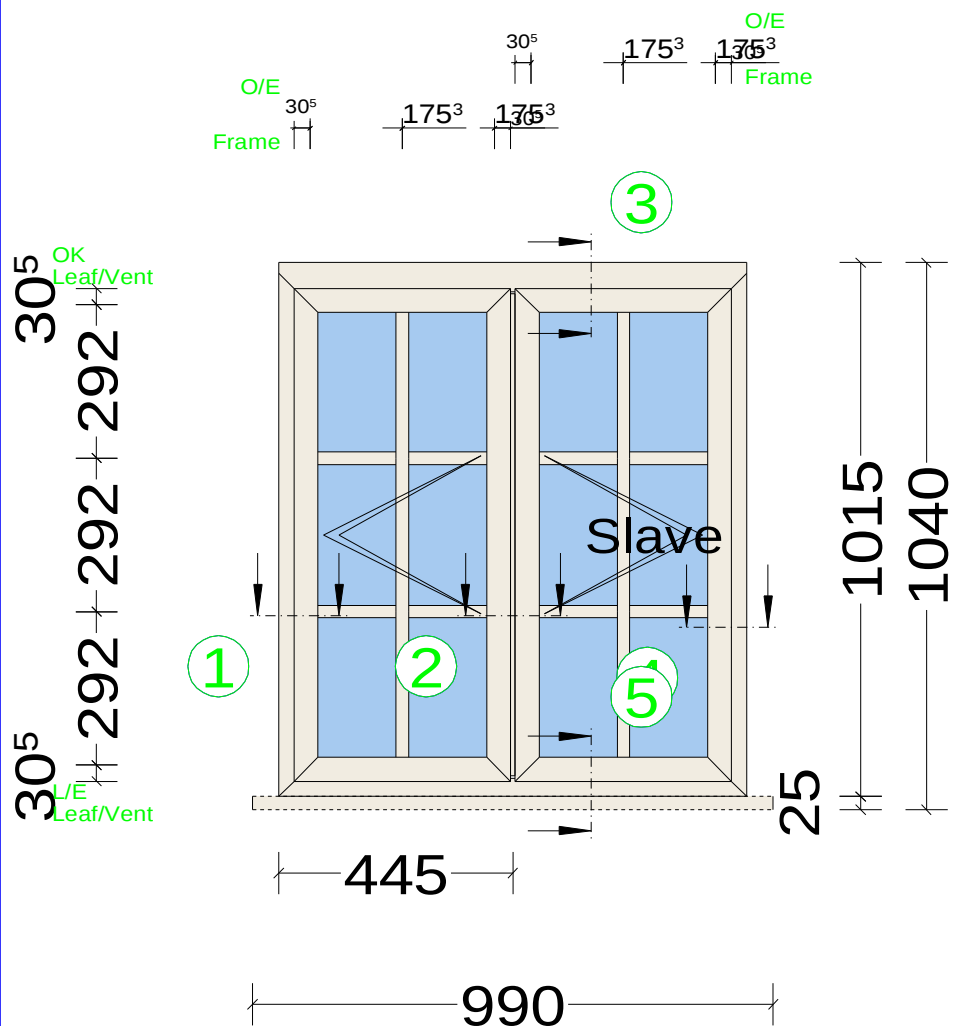

T vent in head

Exterior View

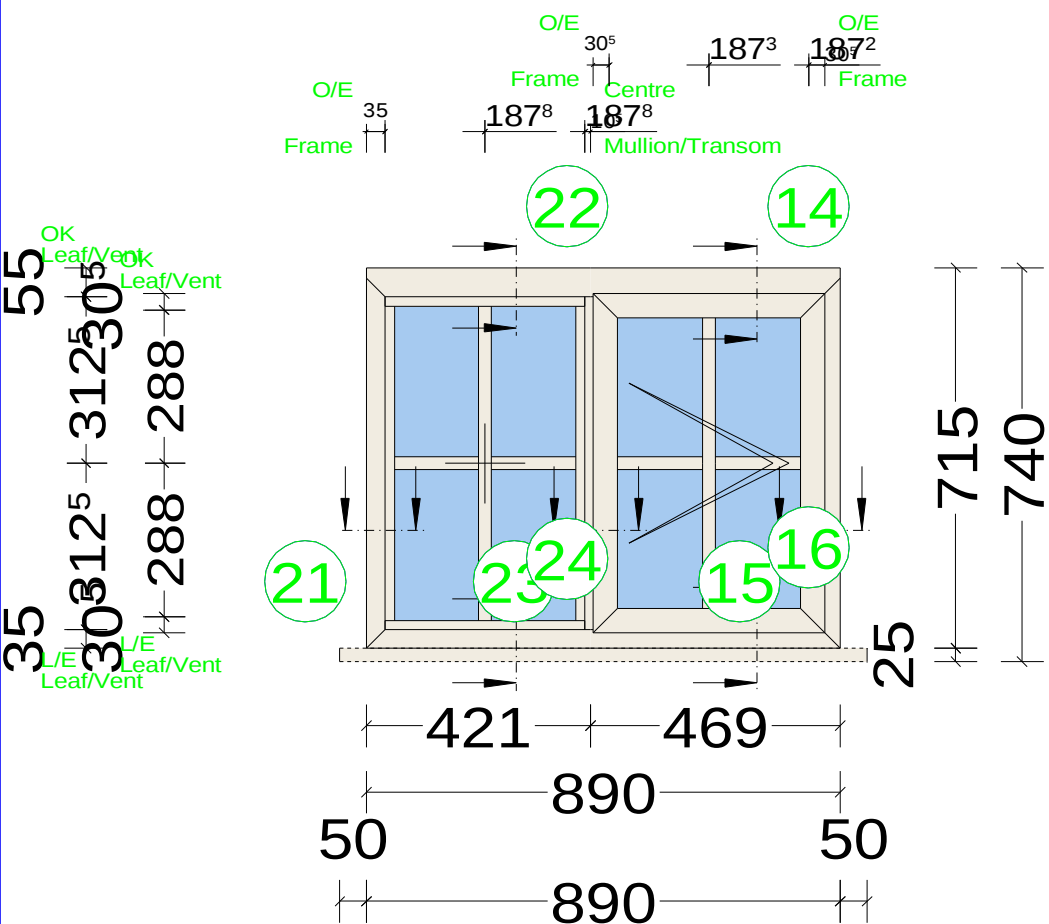


T vent in head

System: AluK GB 58BW / 58BD Residential/ST HI - 58BD HI+all 58BW HI/58BW ST HI vents (except U44105) Square Push In
Exterior View




System: AluK GB 58BW / 58BD Residential/ST HI - 58BD HI+all 58BW HI/58BW ST HI vents (except U44105) Square Push In
Exterior View

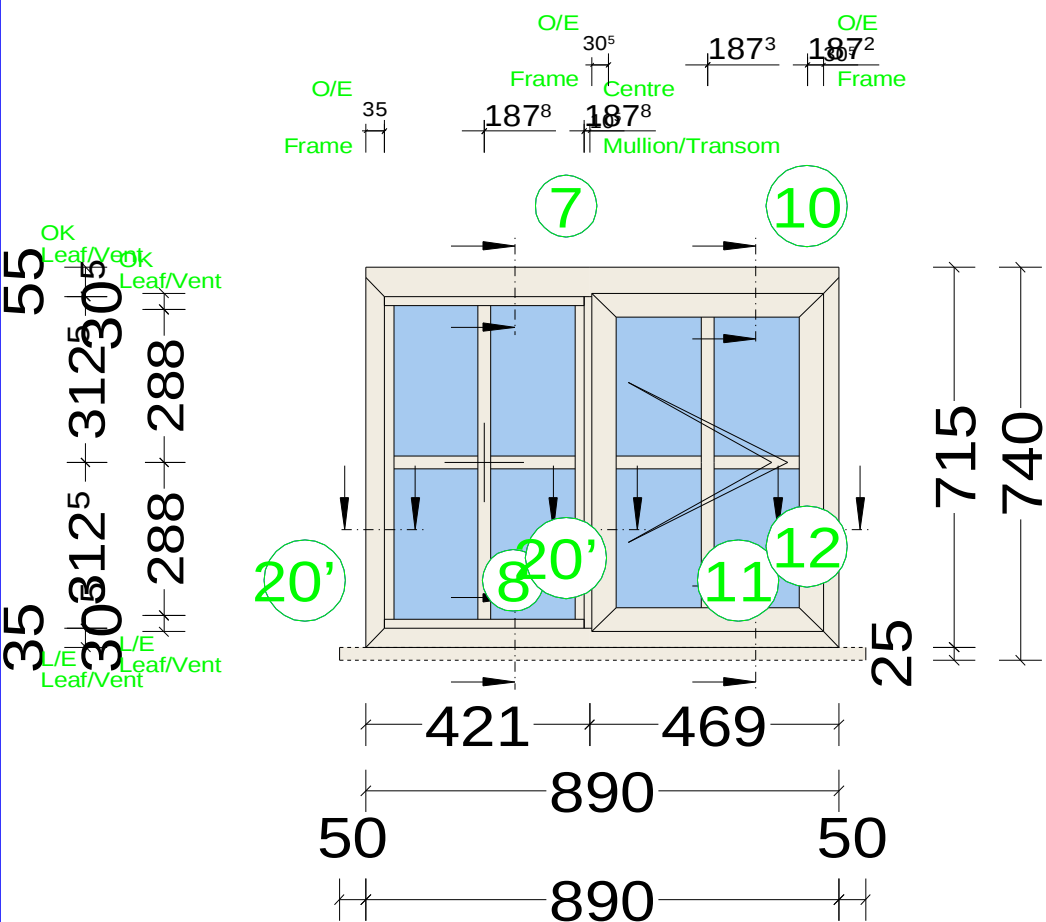


T vent in head

Pos. 023 FFW23, Quantity: 1
Job: Falcon Homes 178438 AQ013337
System: AluK GB 58BW / 58BD Residential/ST HI - 58BD HI+all 58BW HI/58BW ST HI vents (except U44105) Square Push In
Exterior View

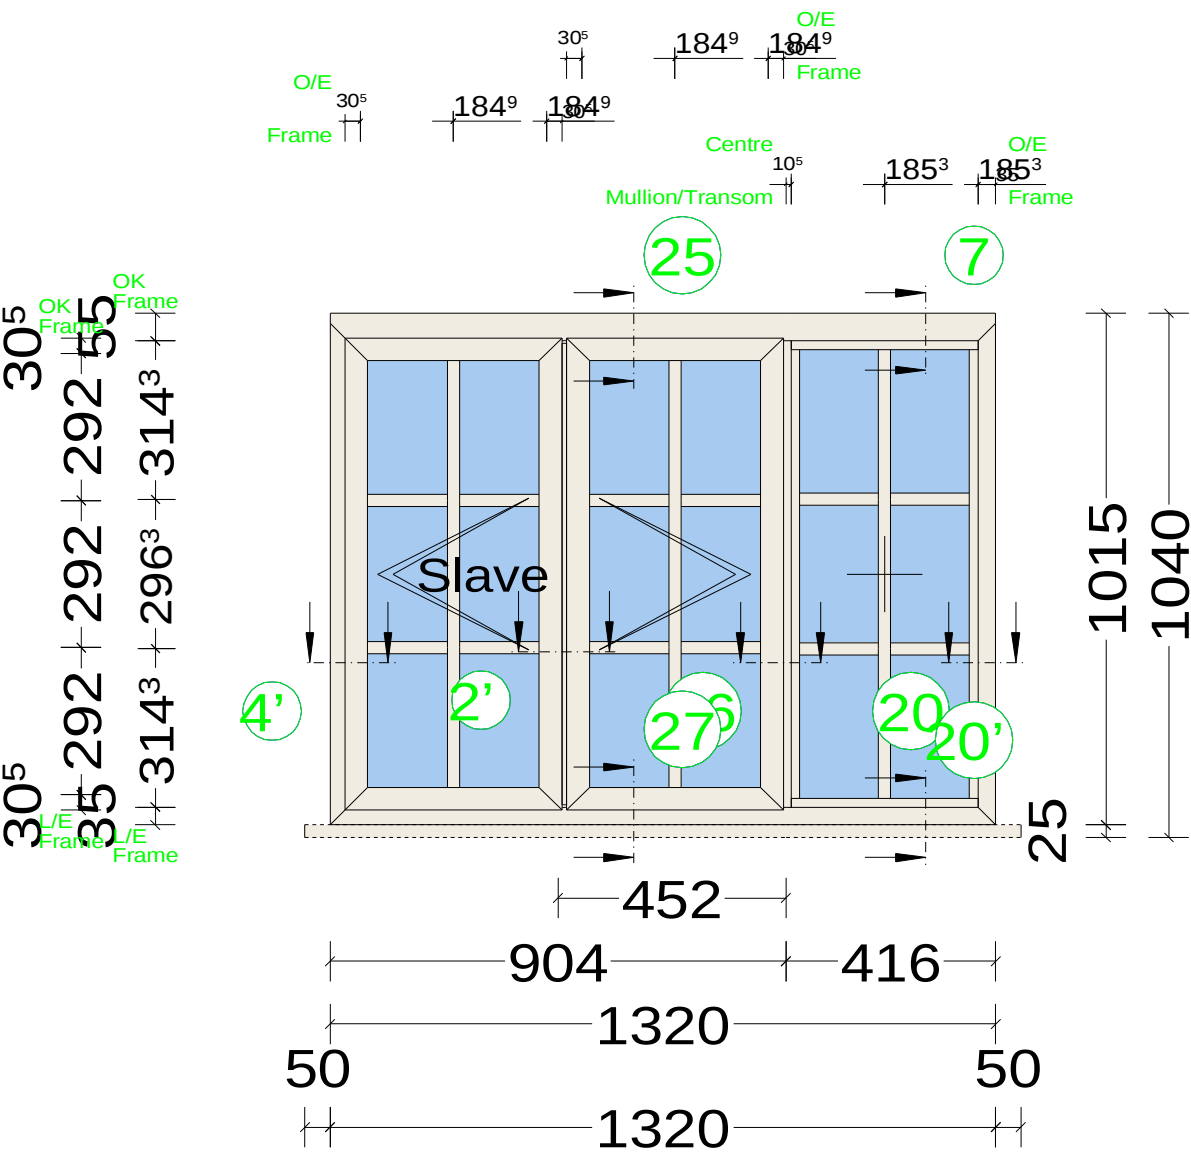

1 t vent in head

Exterior View

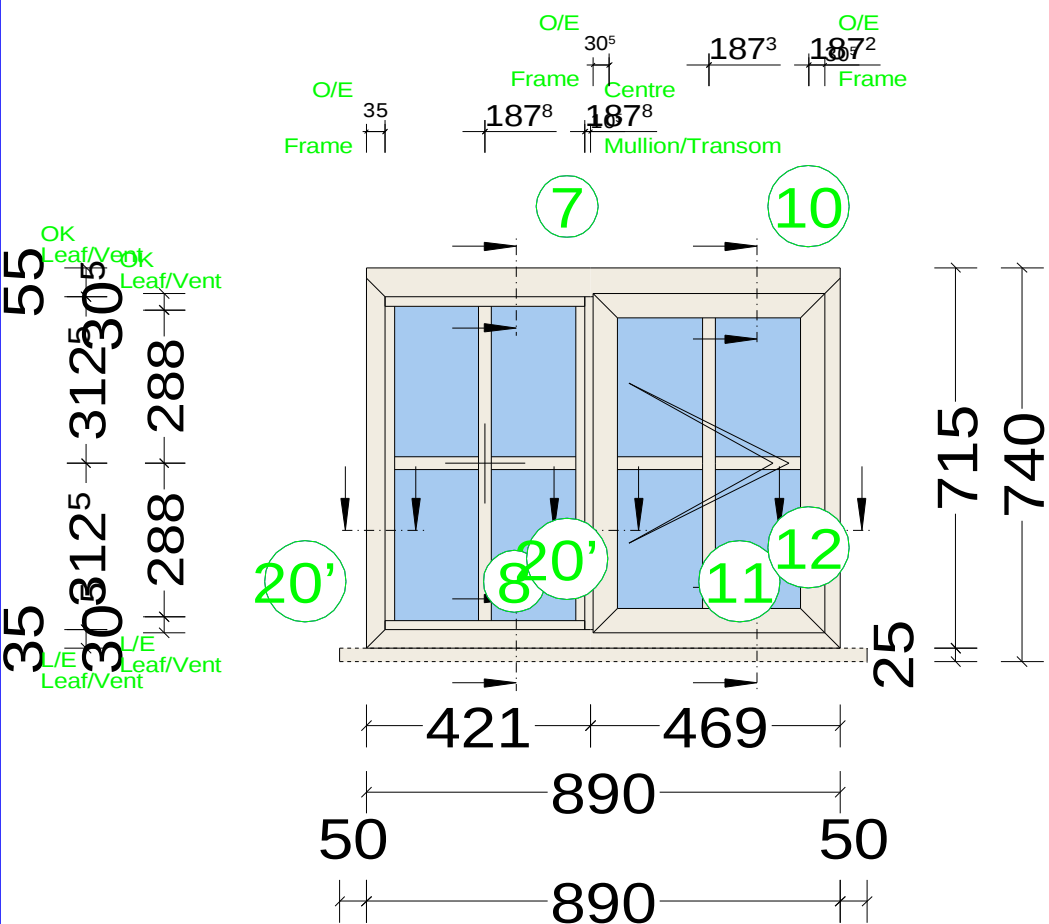


T vent in head

Pos. 025FFW25, Quantity: 1

Job: Falcon Homes 178438 AQ013337


System: AluK GB 58BW / 58BD Residential/ST HI - 58BD HI+all 58BW HI/58BW ST HI vents (except U44105) Square Push In


Exterior View

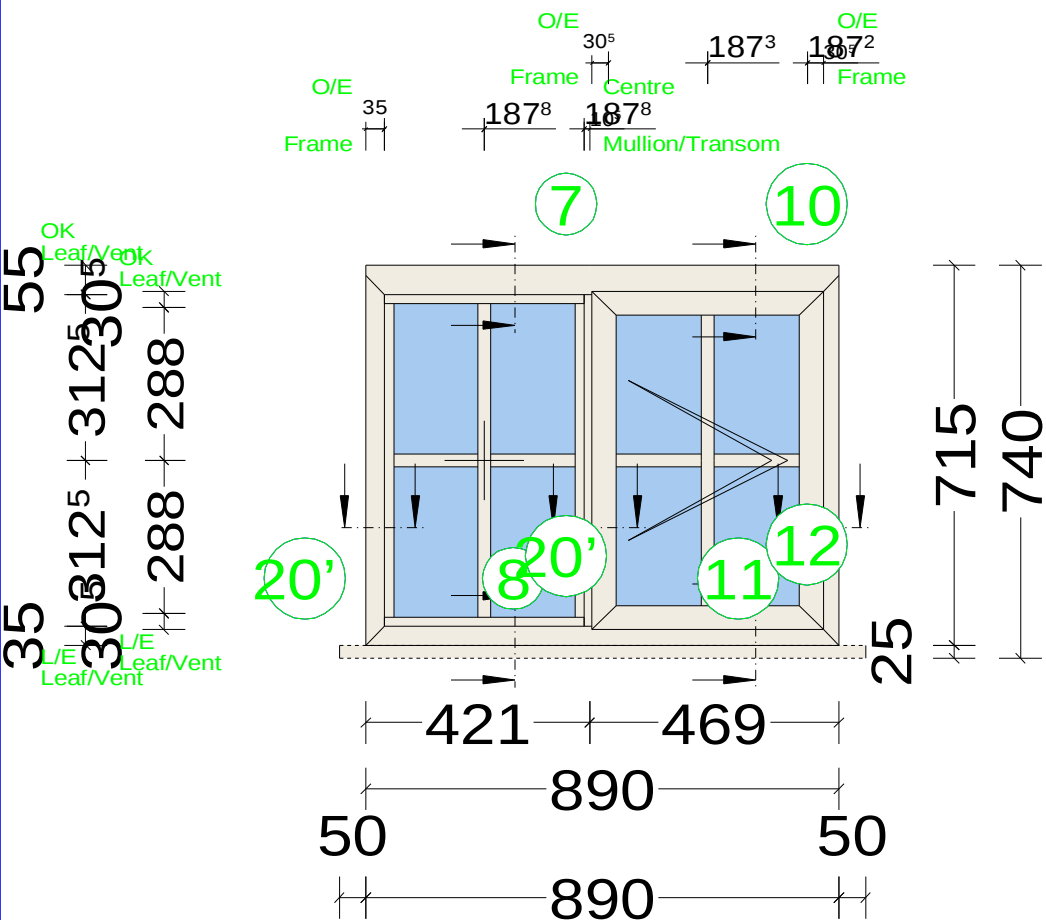


T vent in head

Section 1

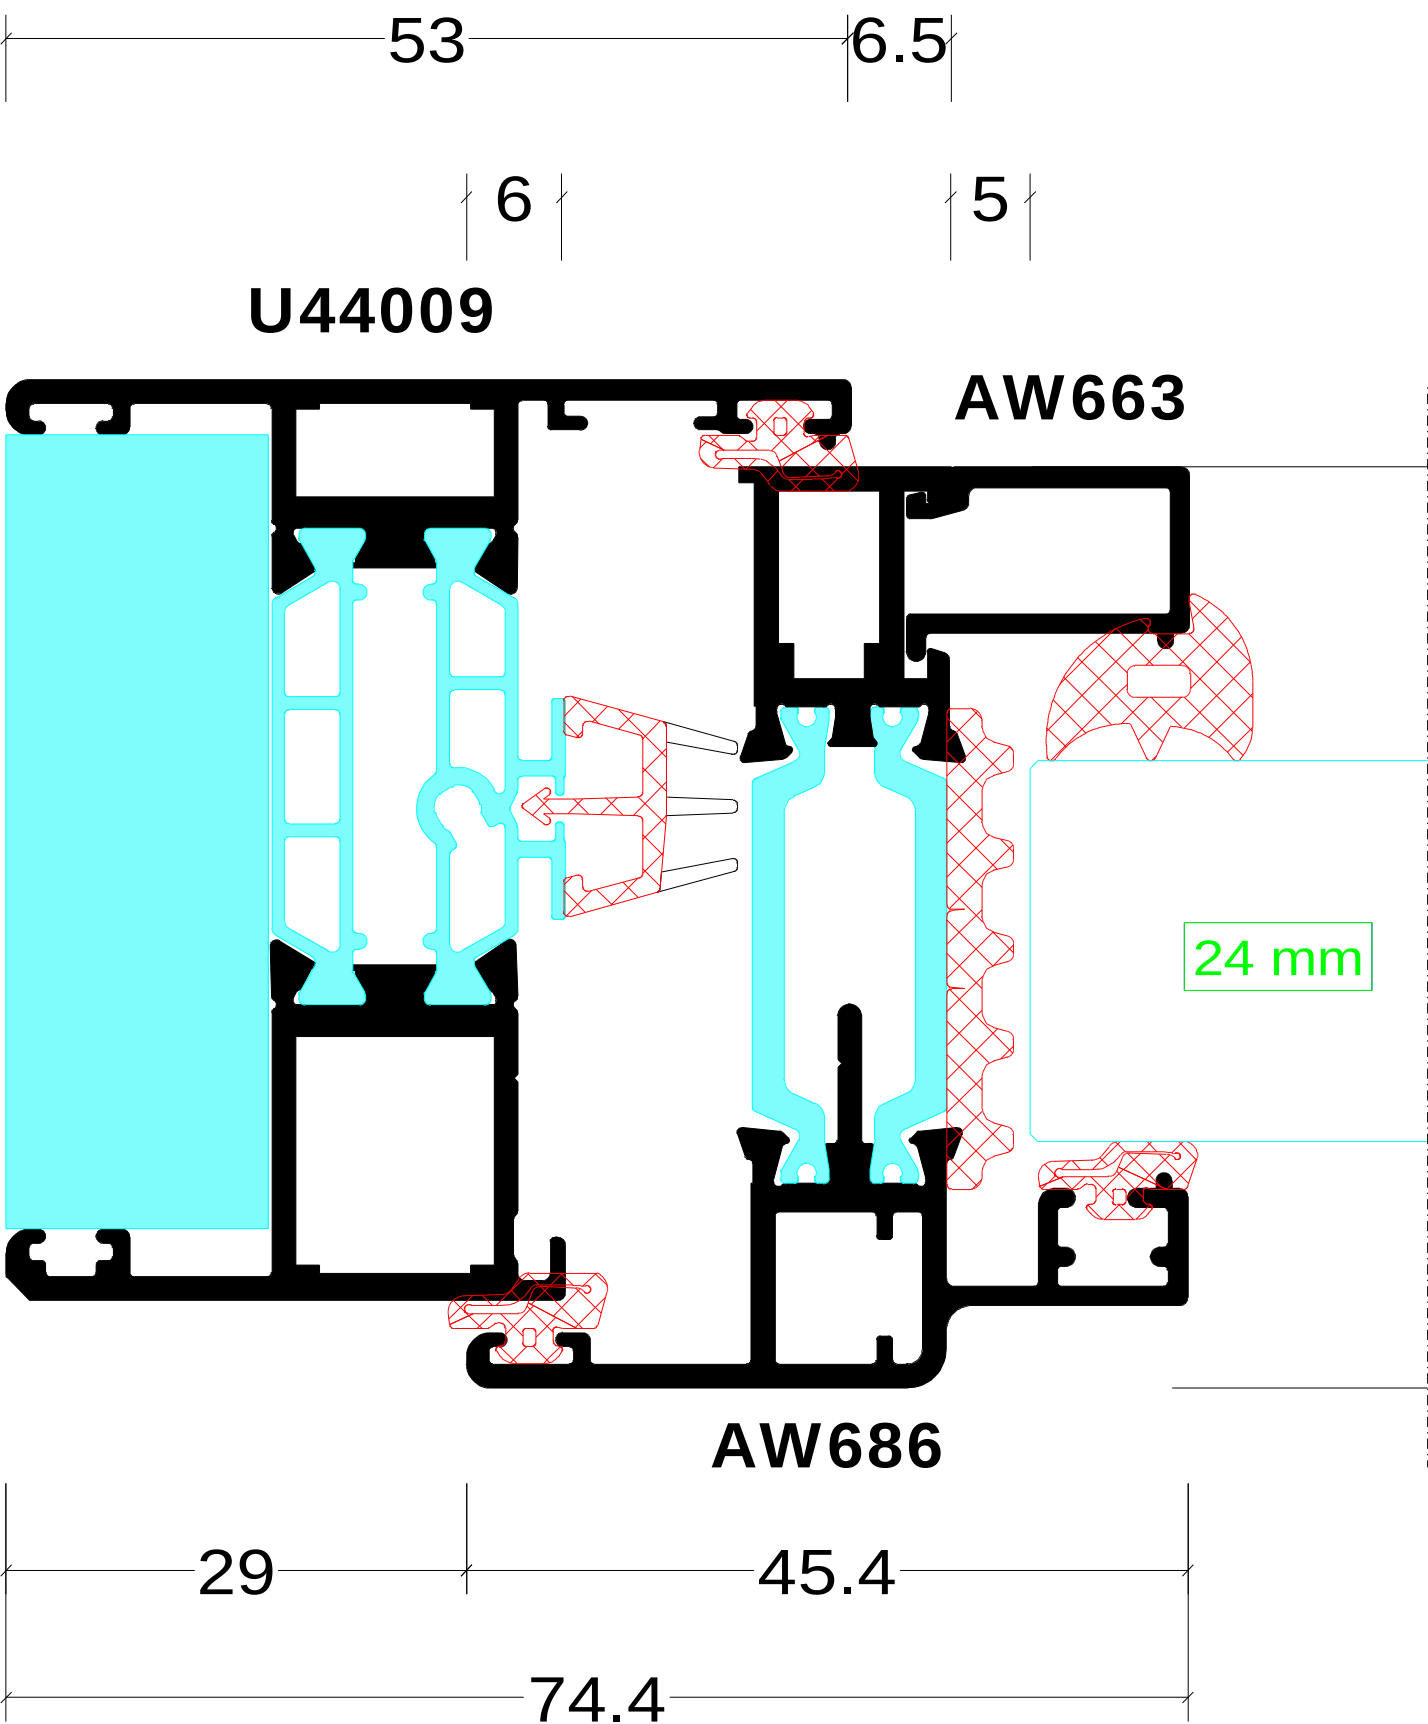


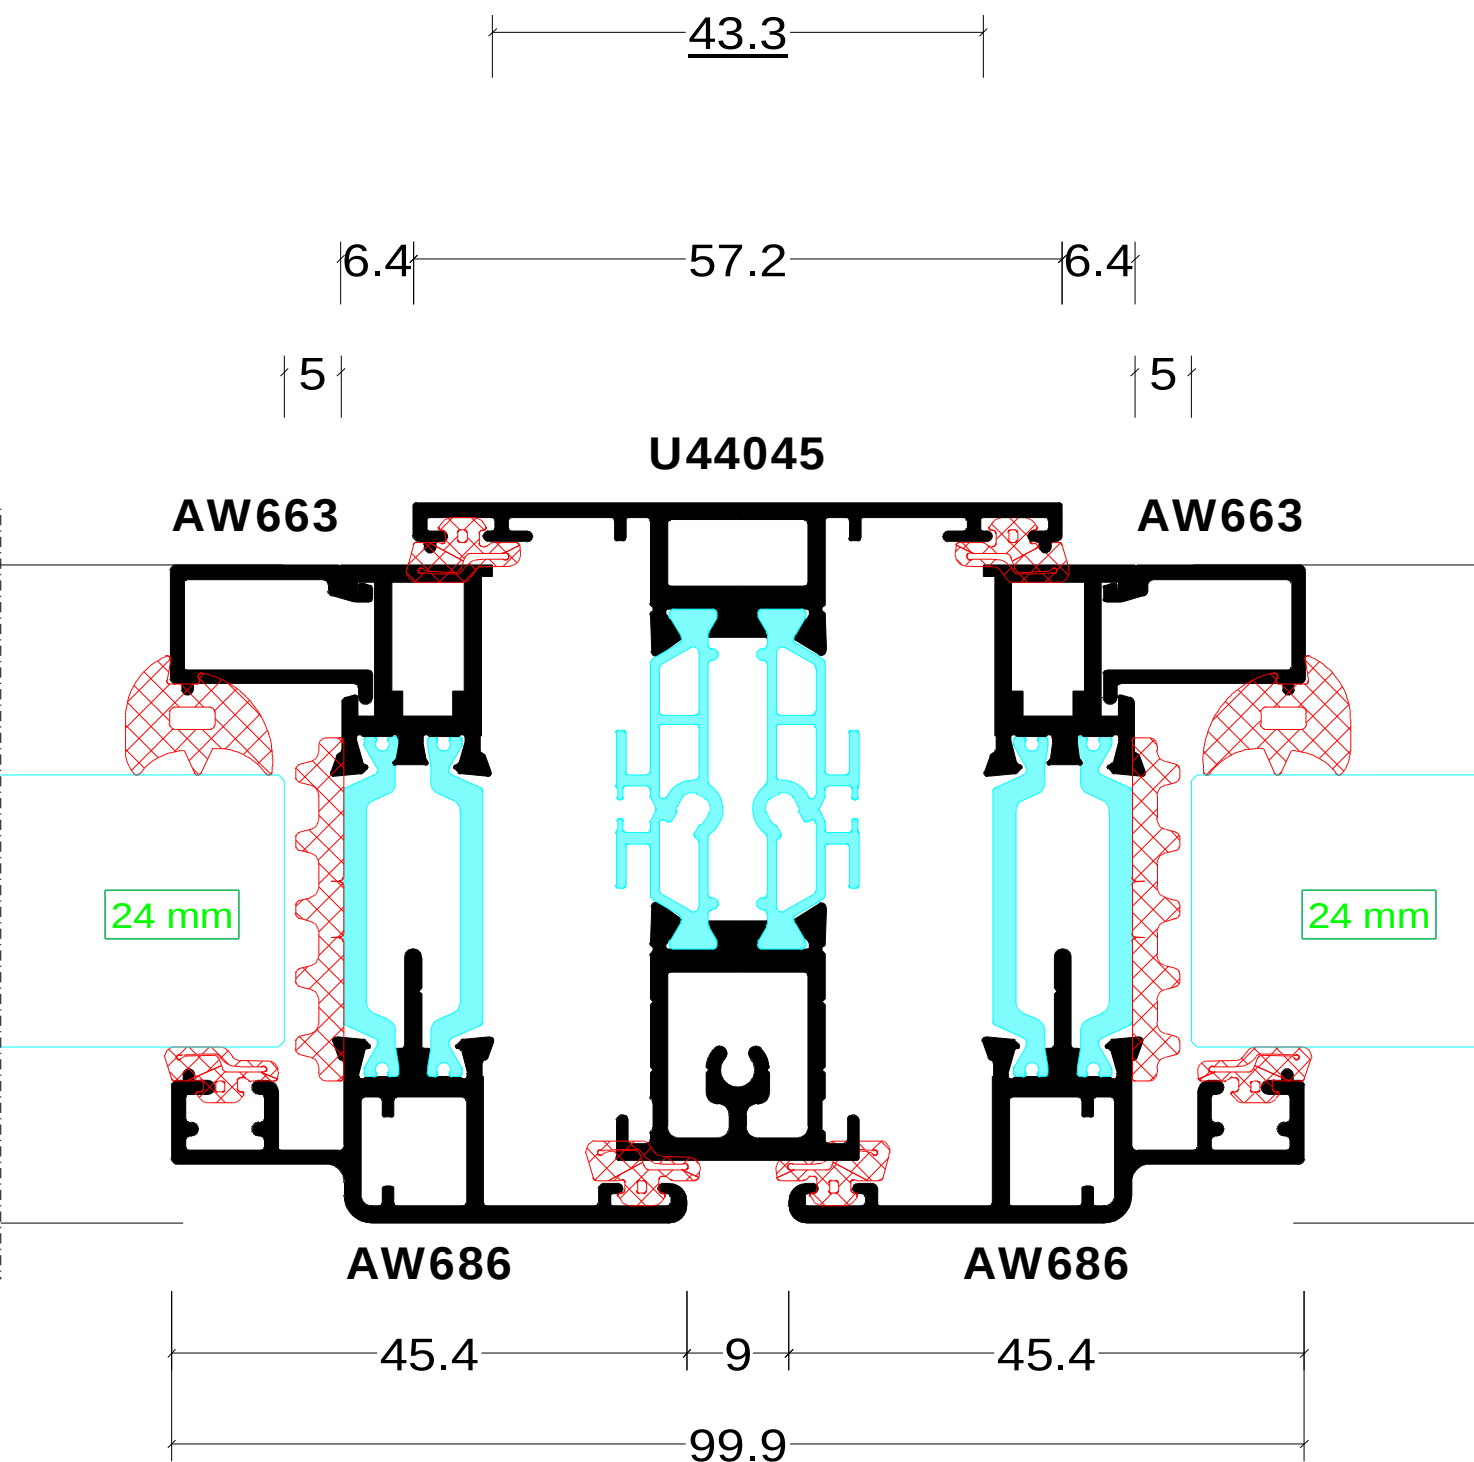


Section 3

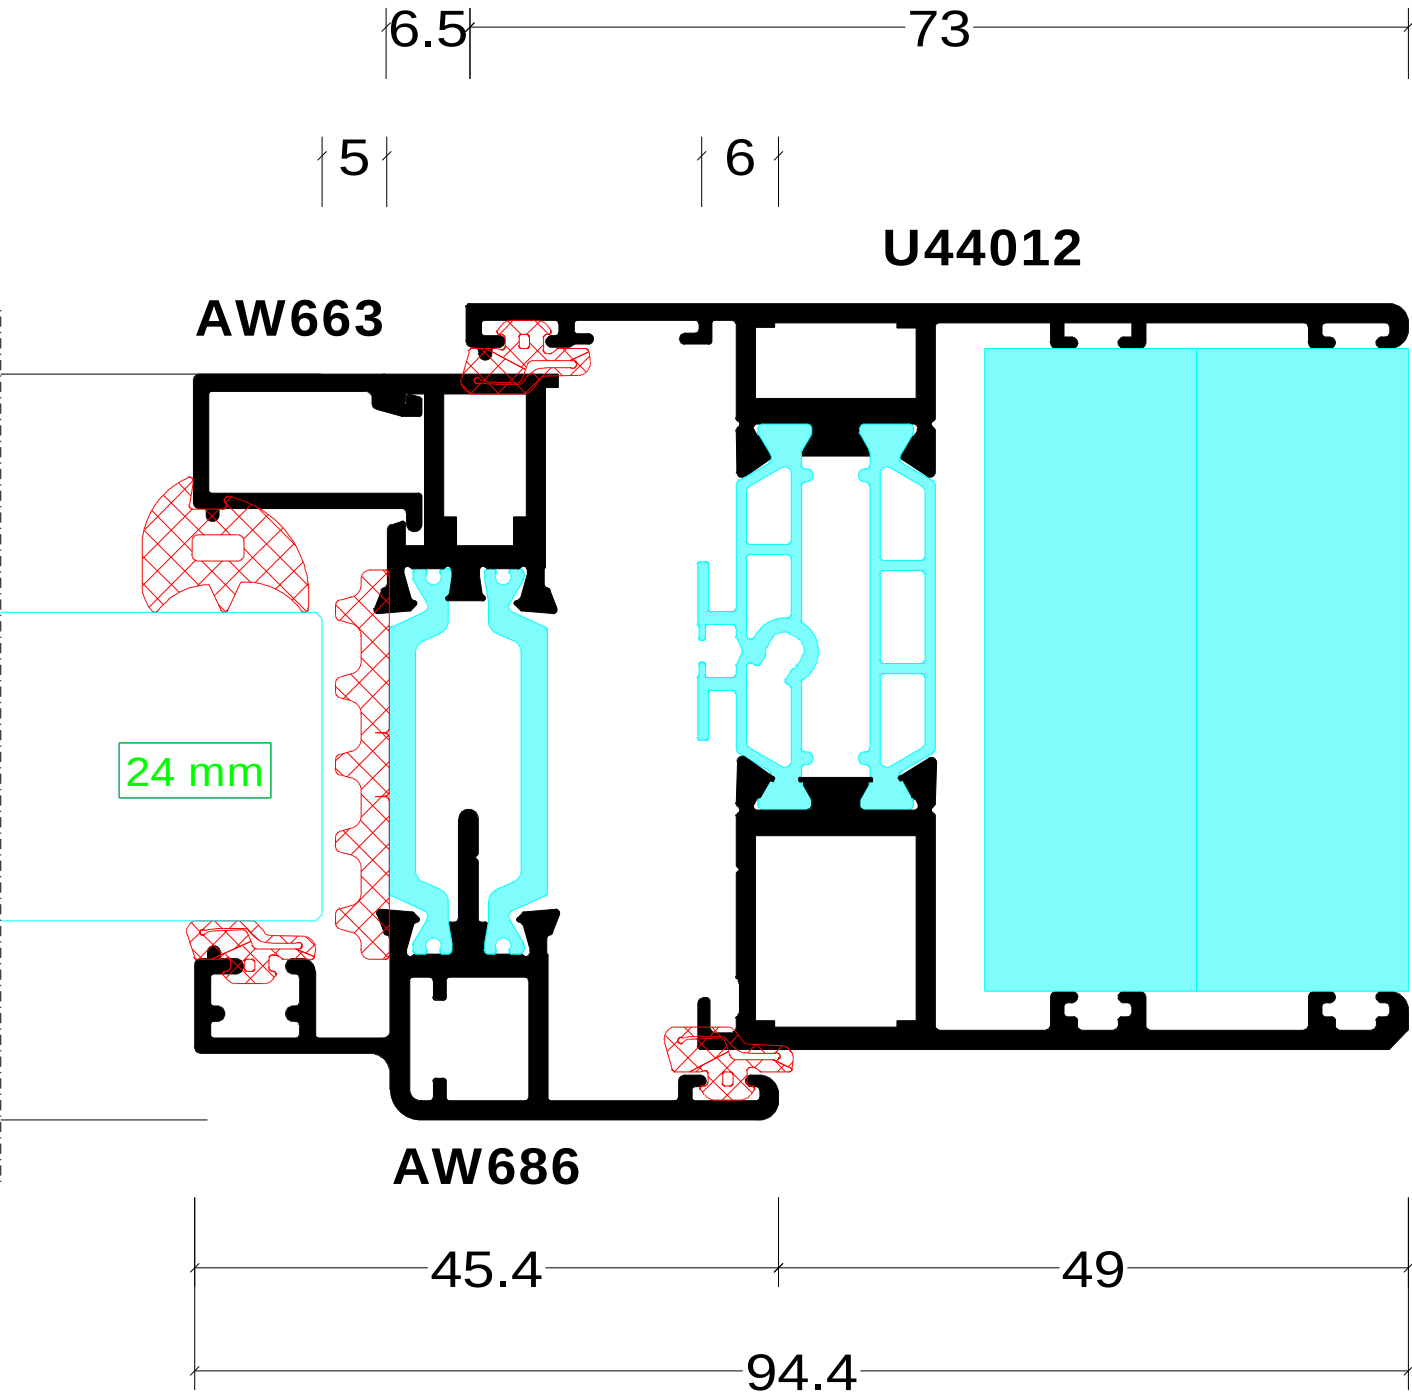


Section 4

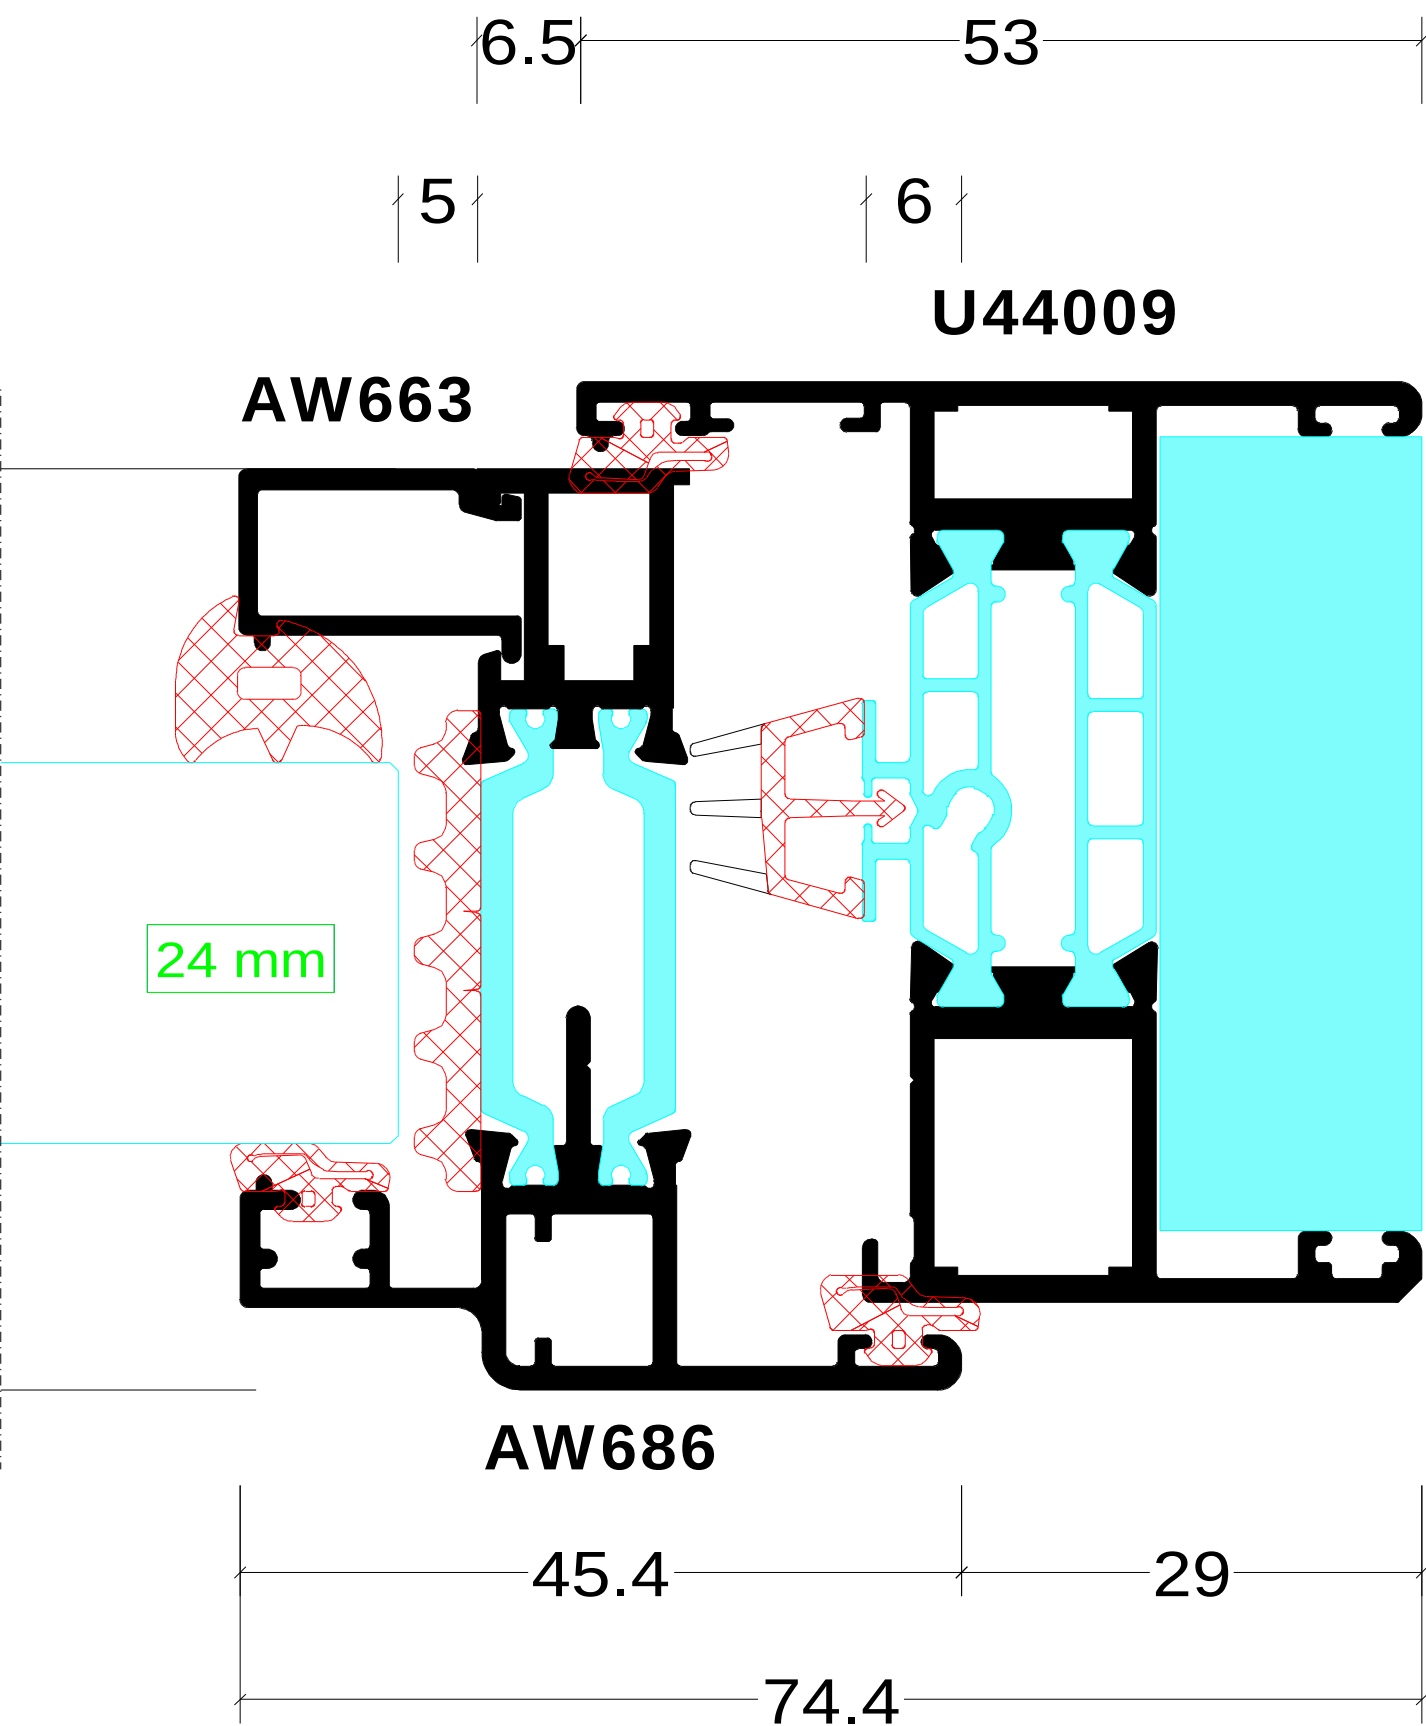



Section 5

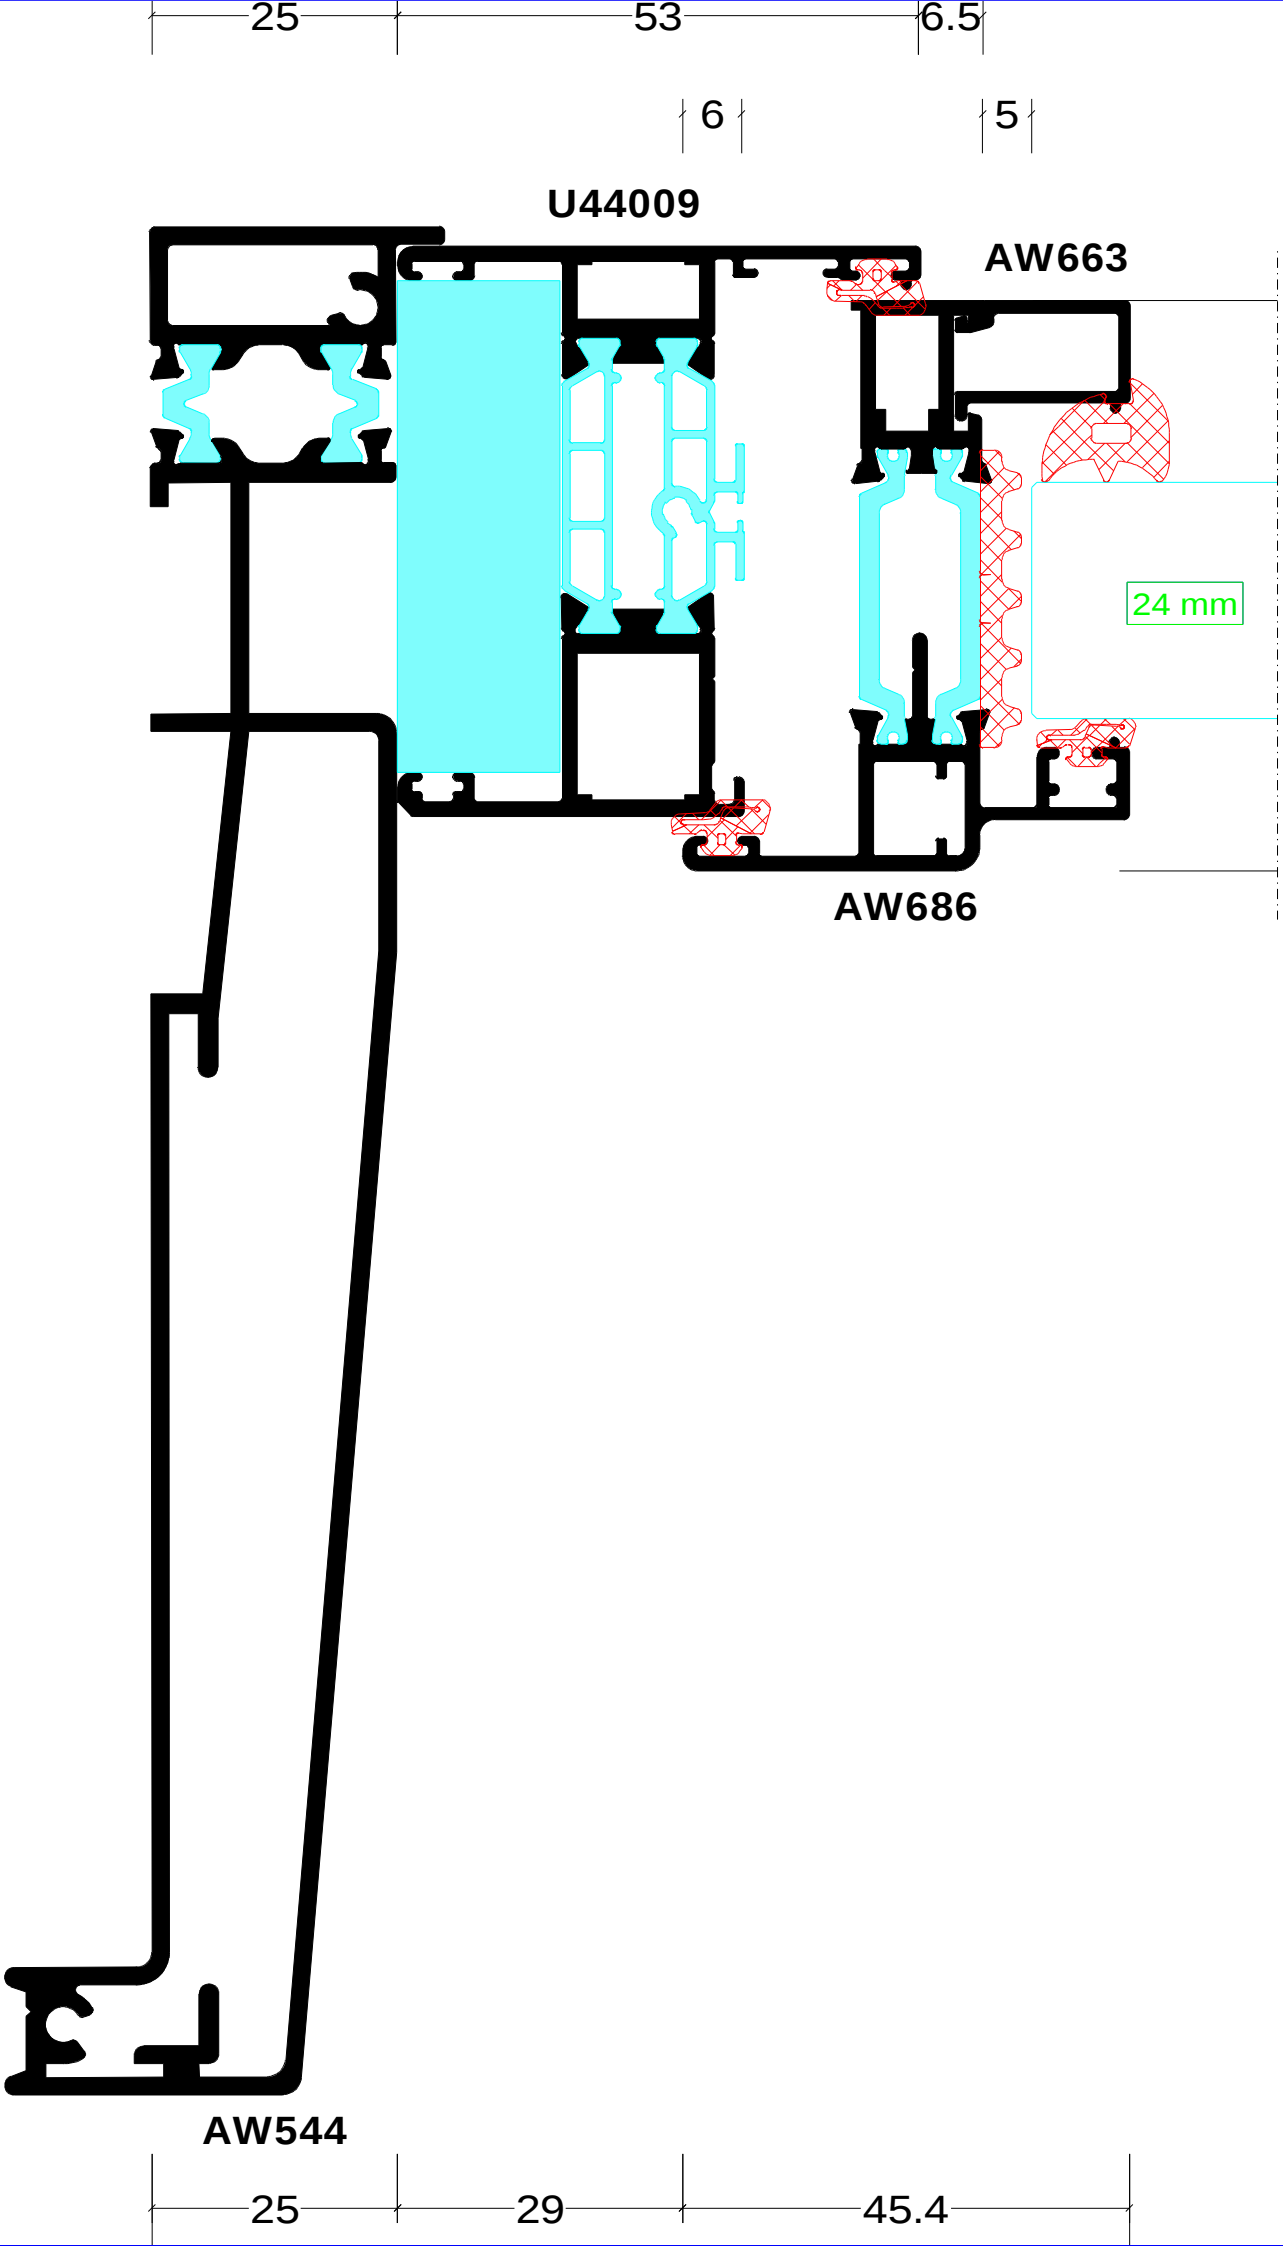

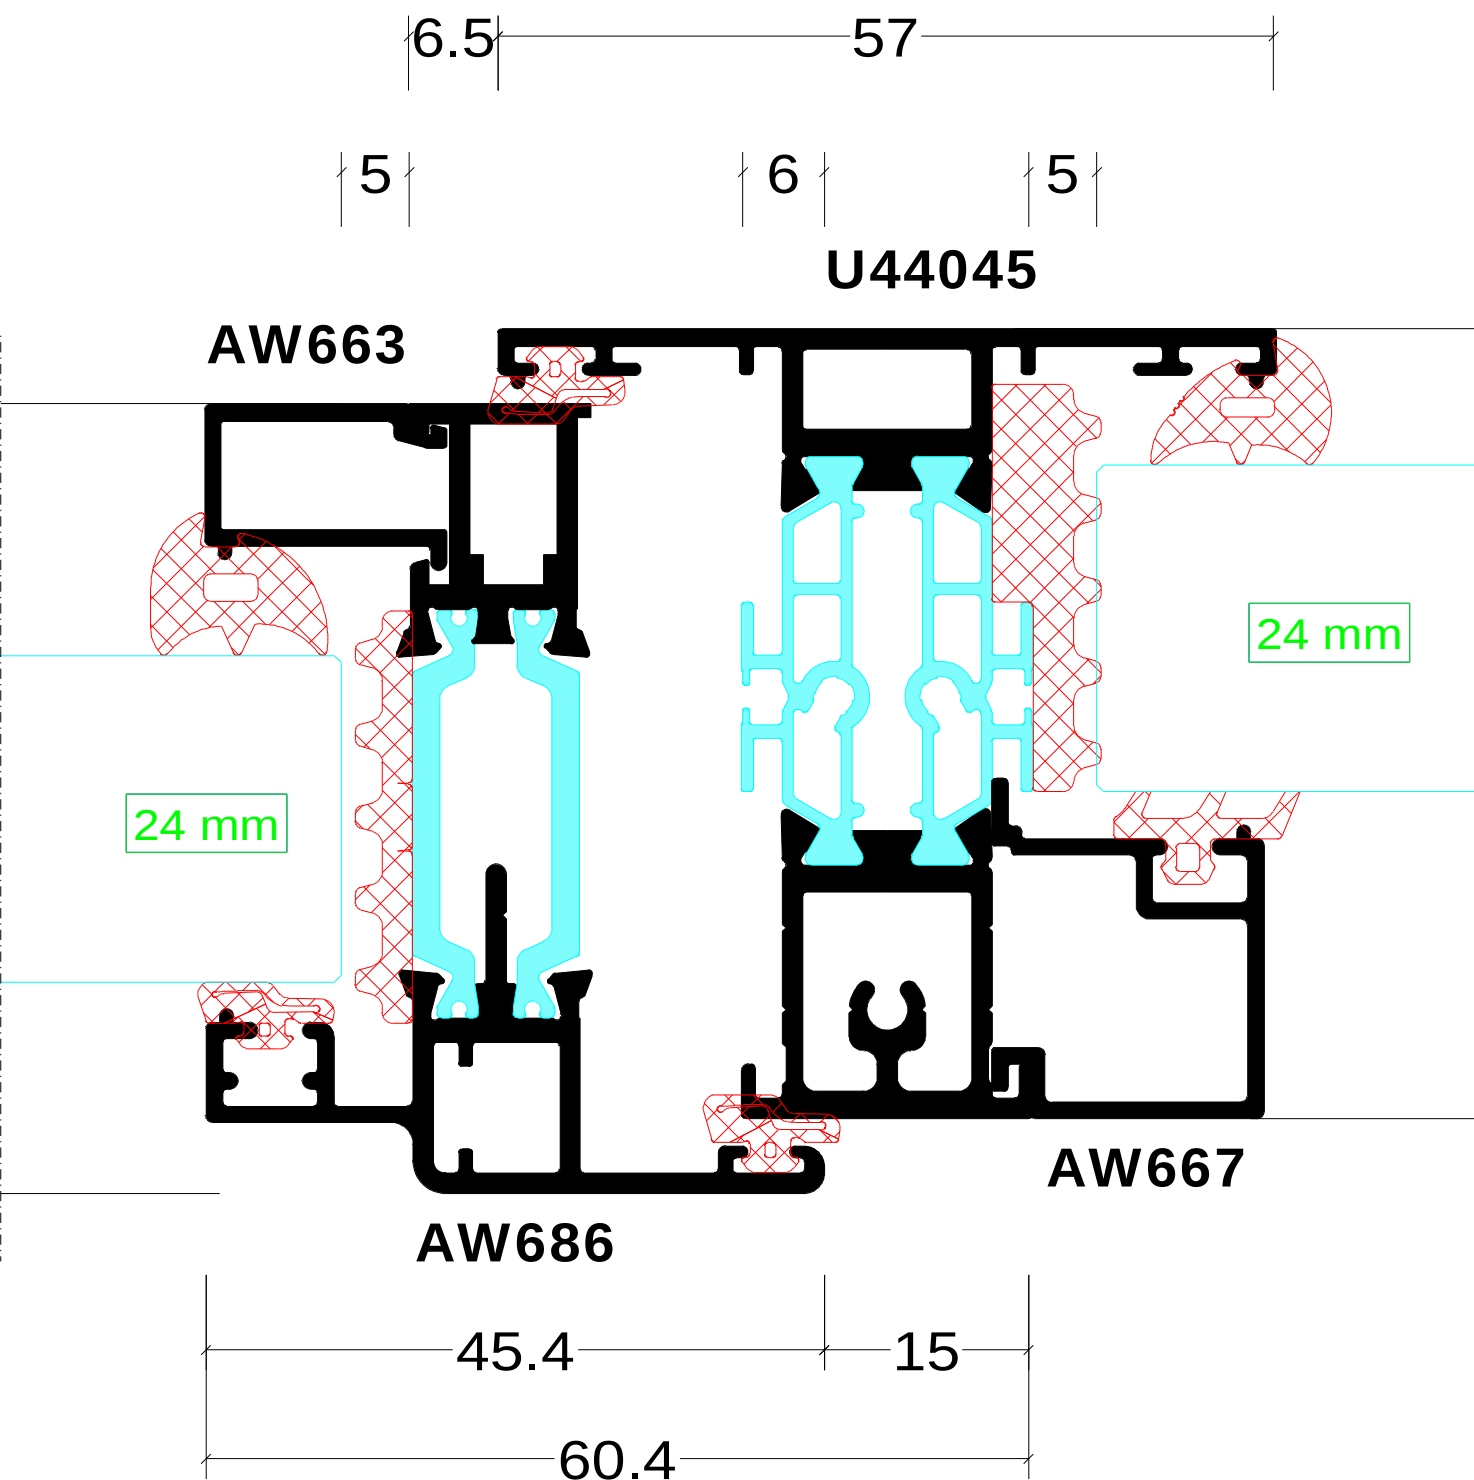


Section 7

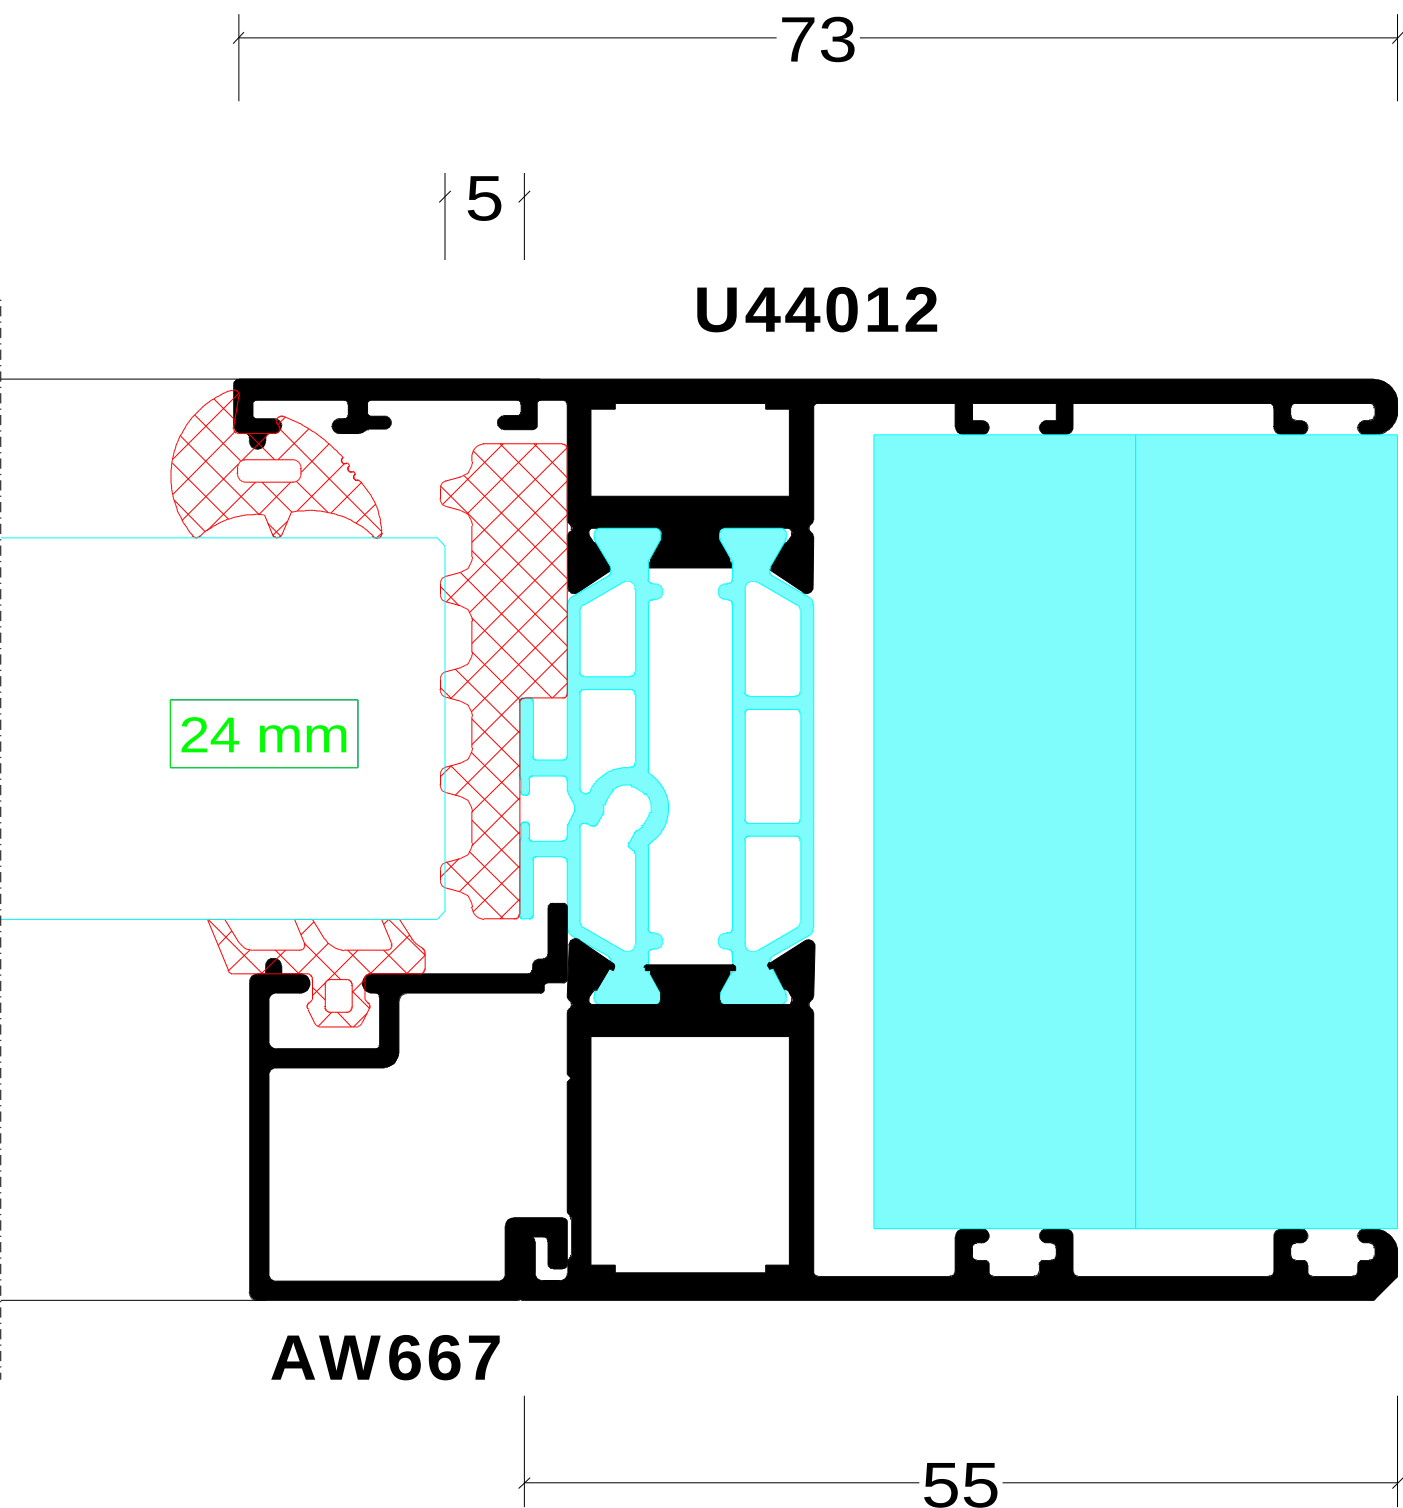


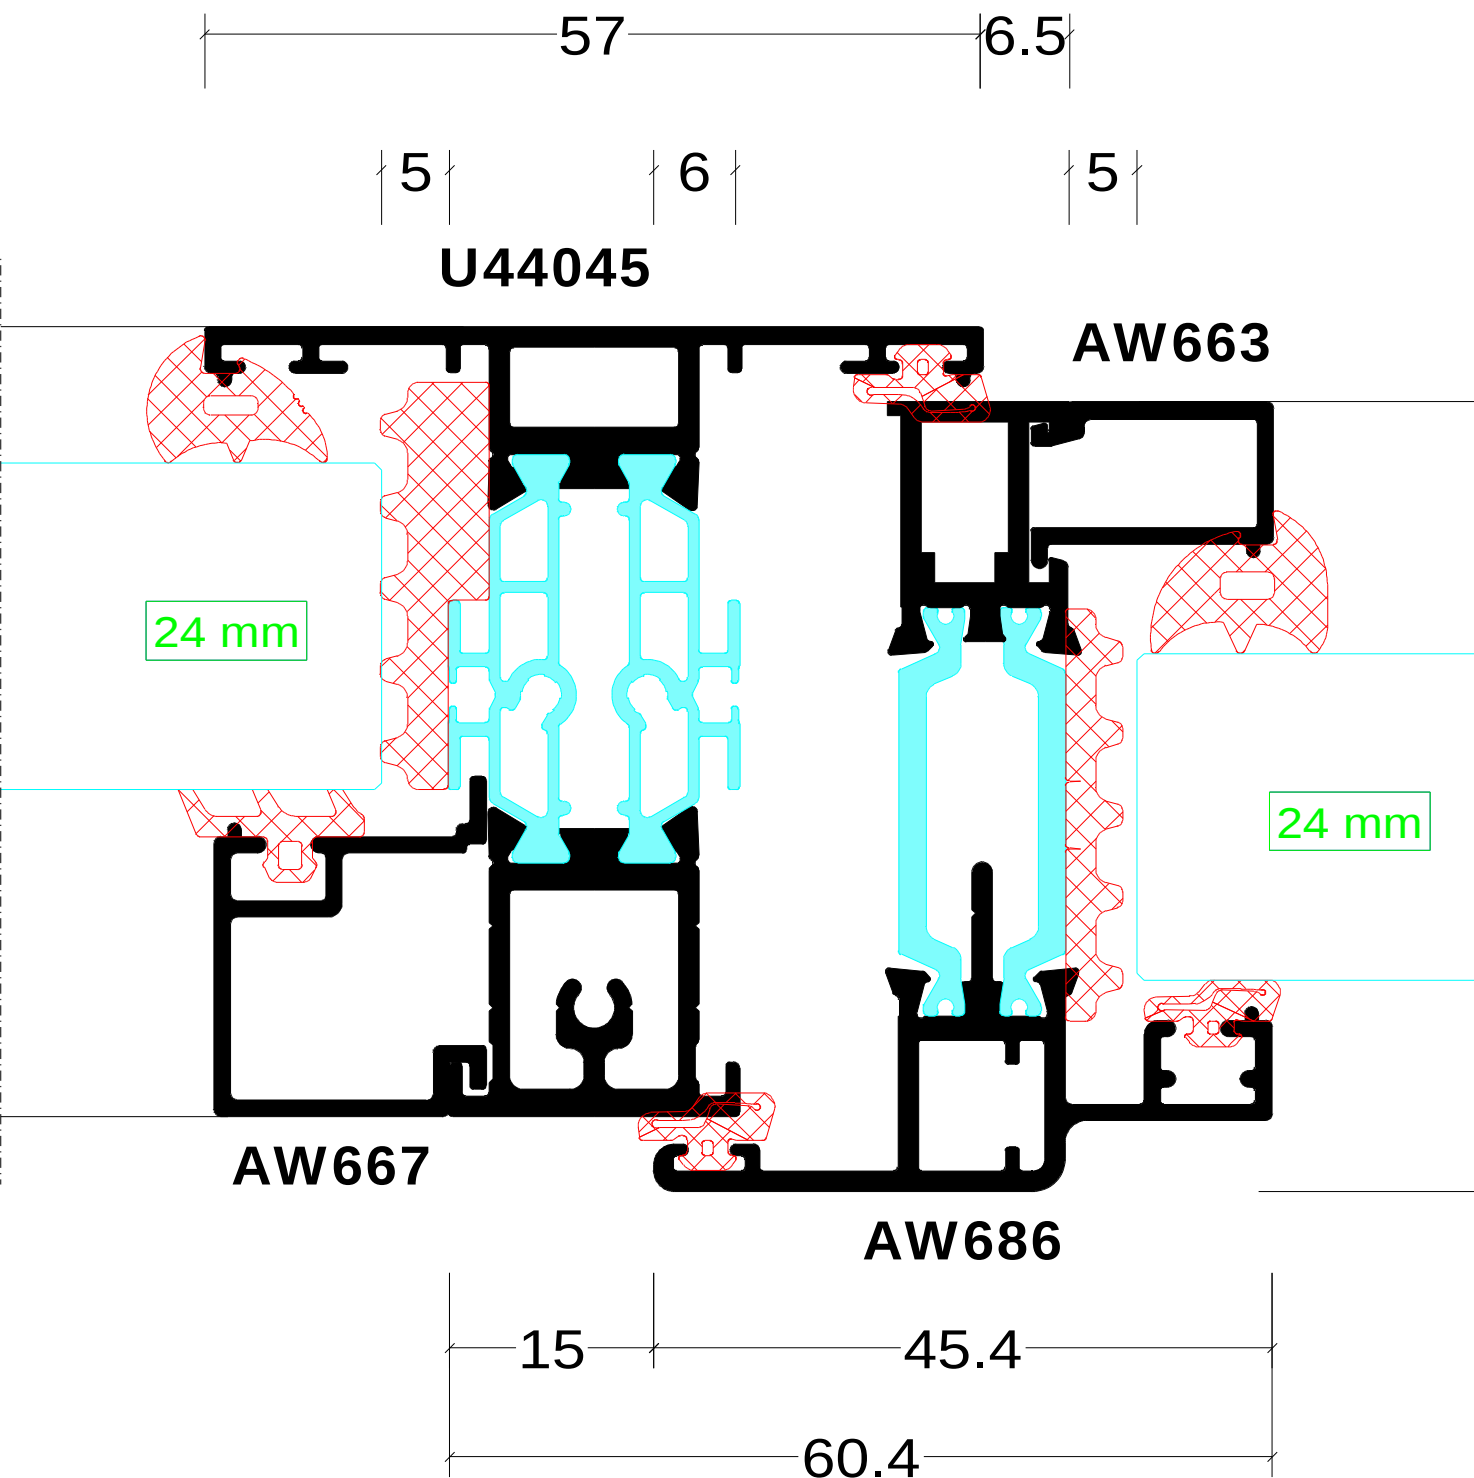


Section 9

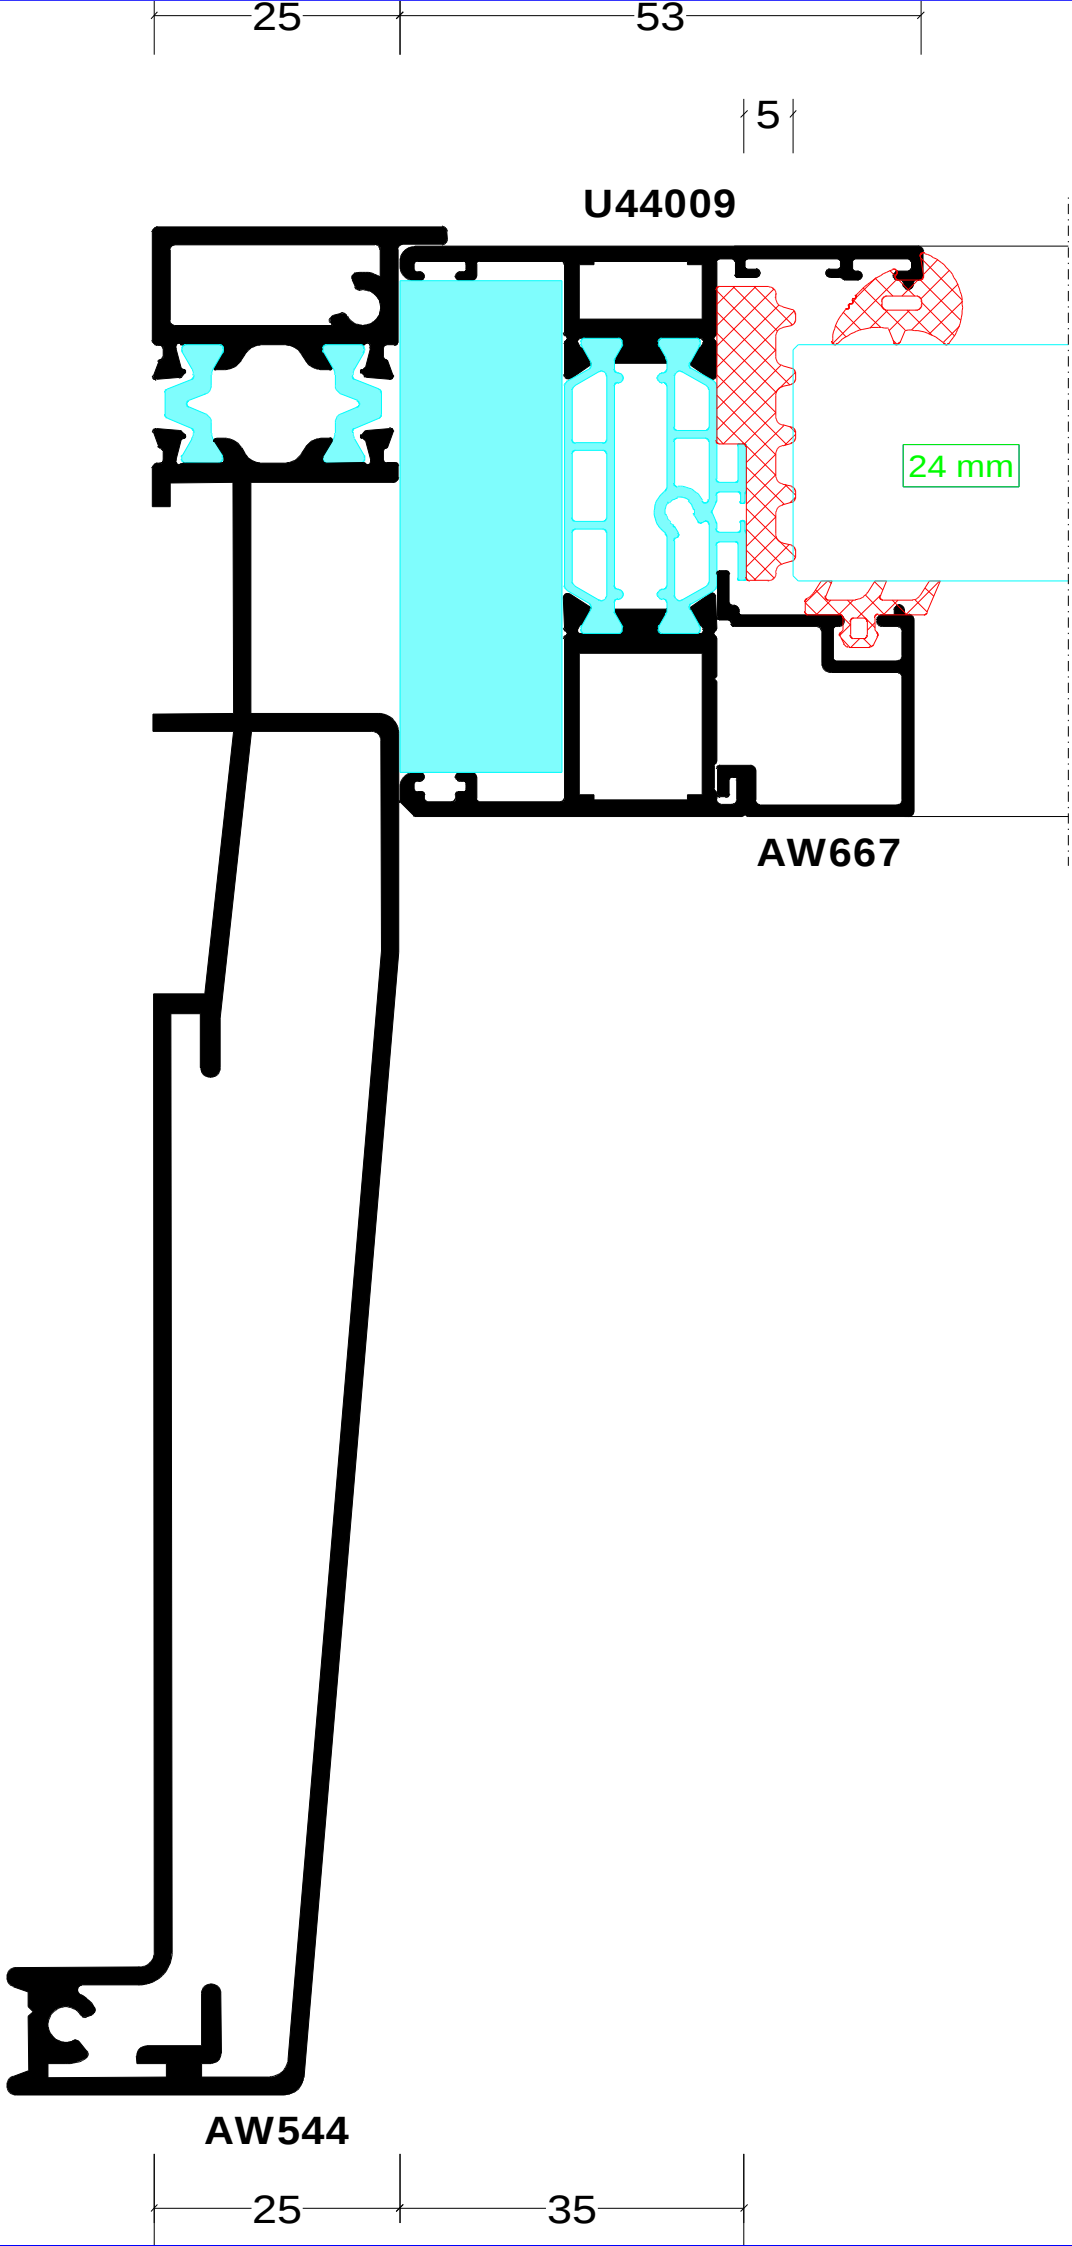


Section 10

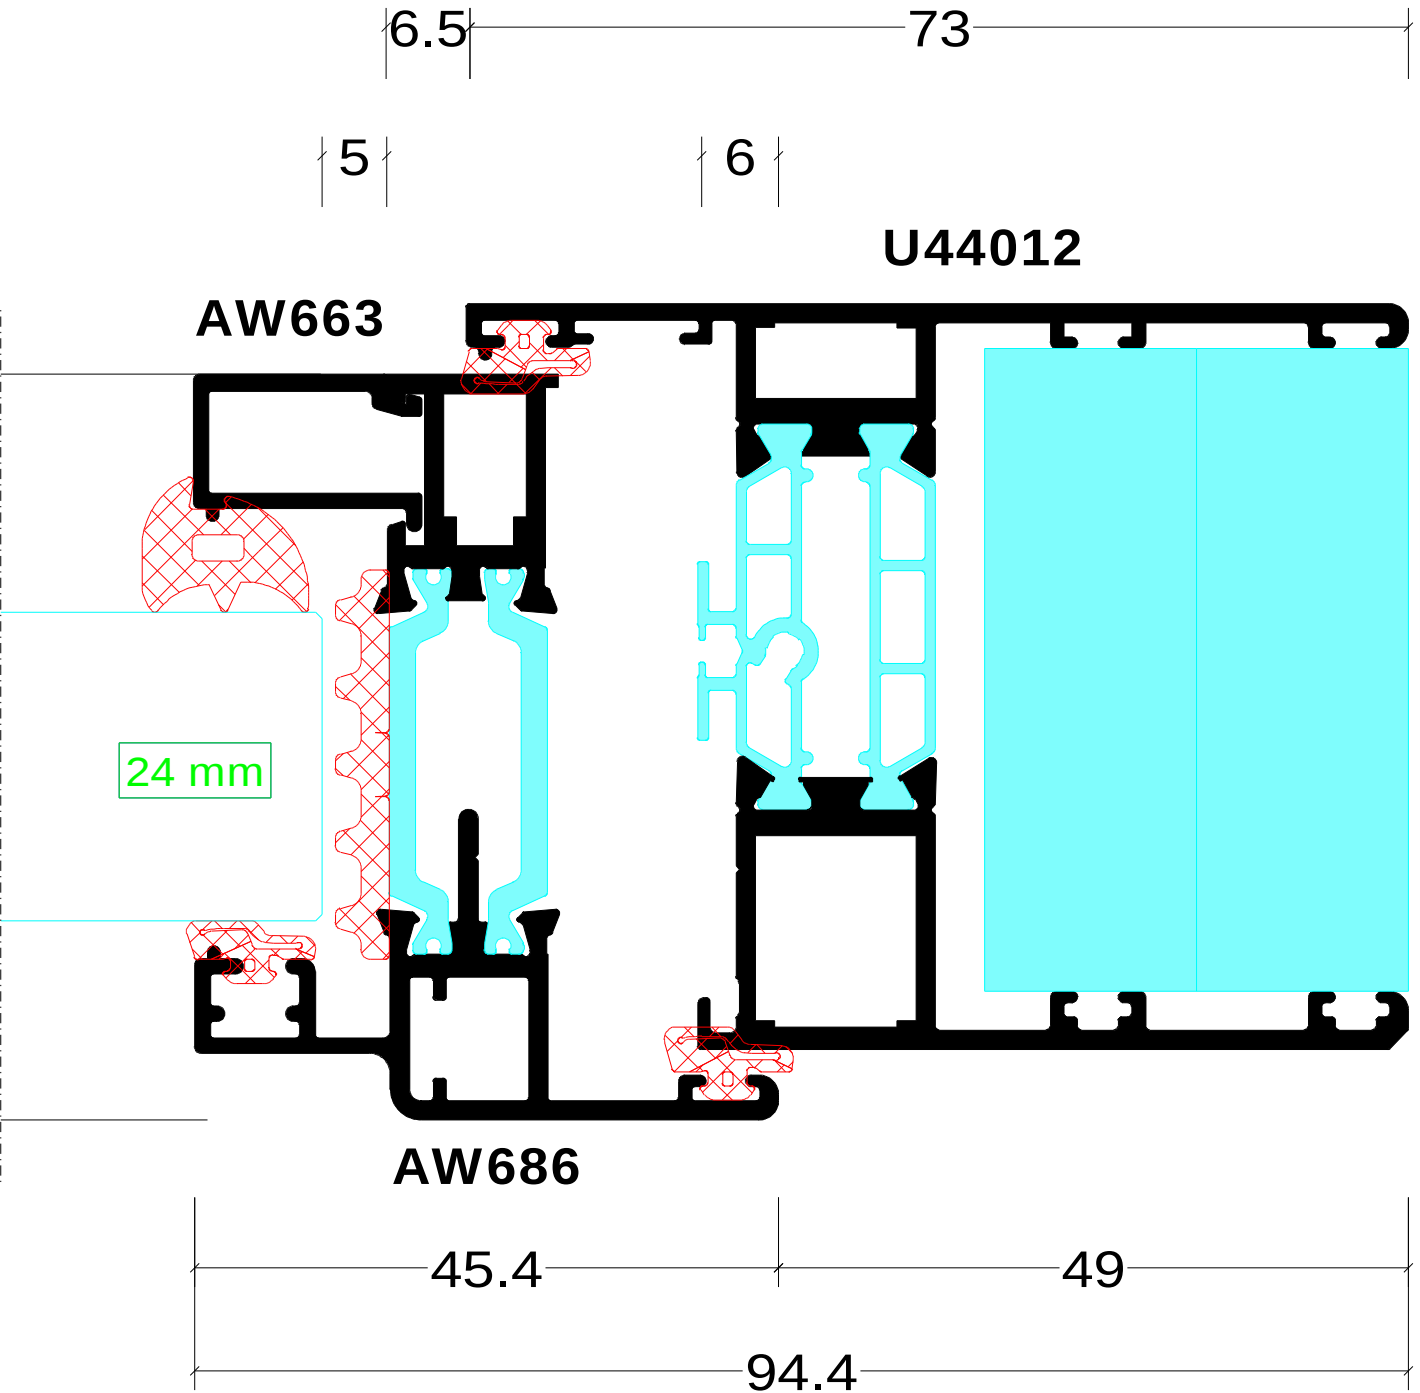


Section 11

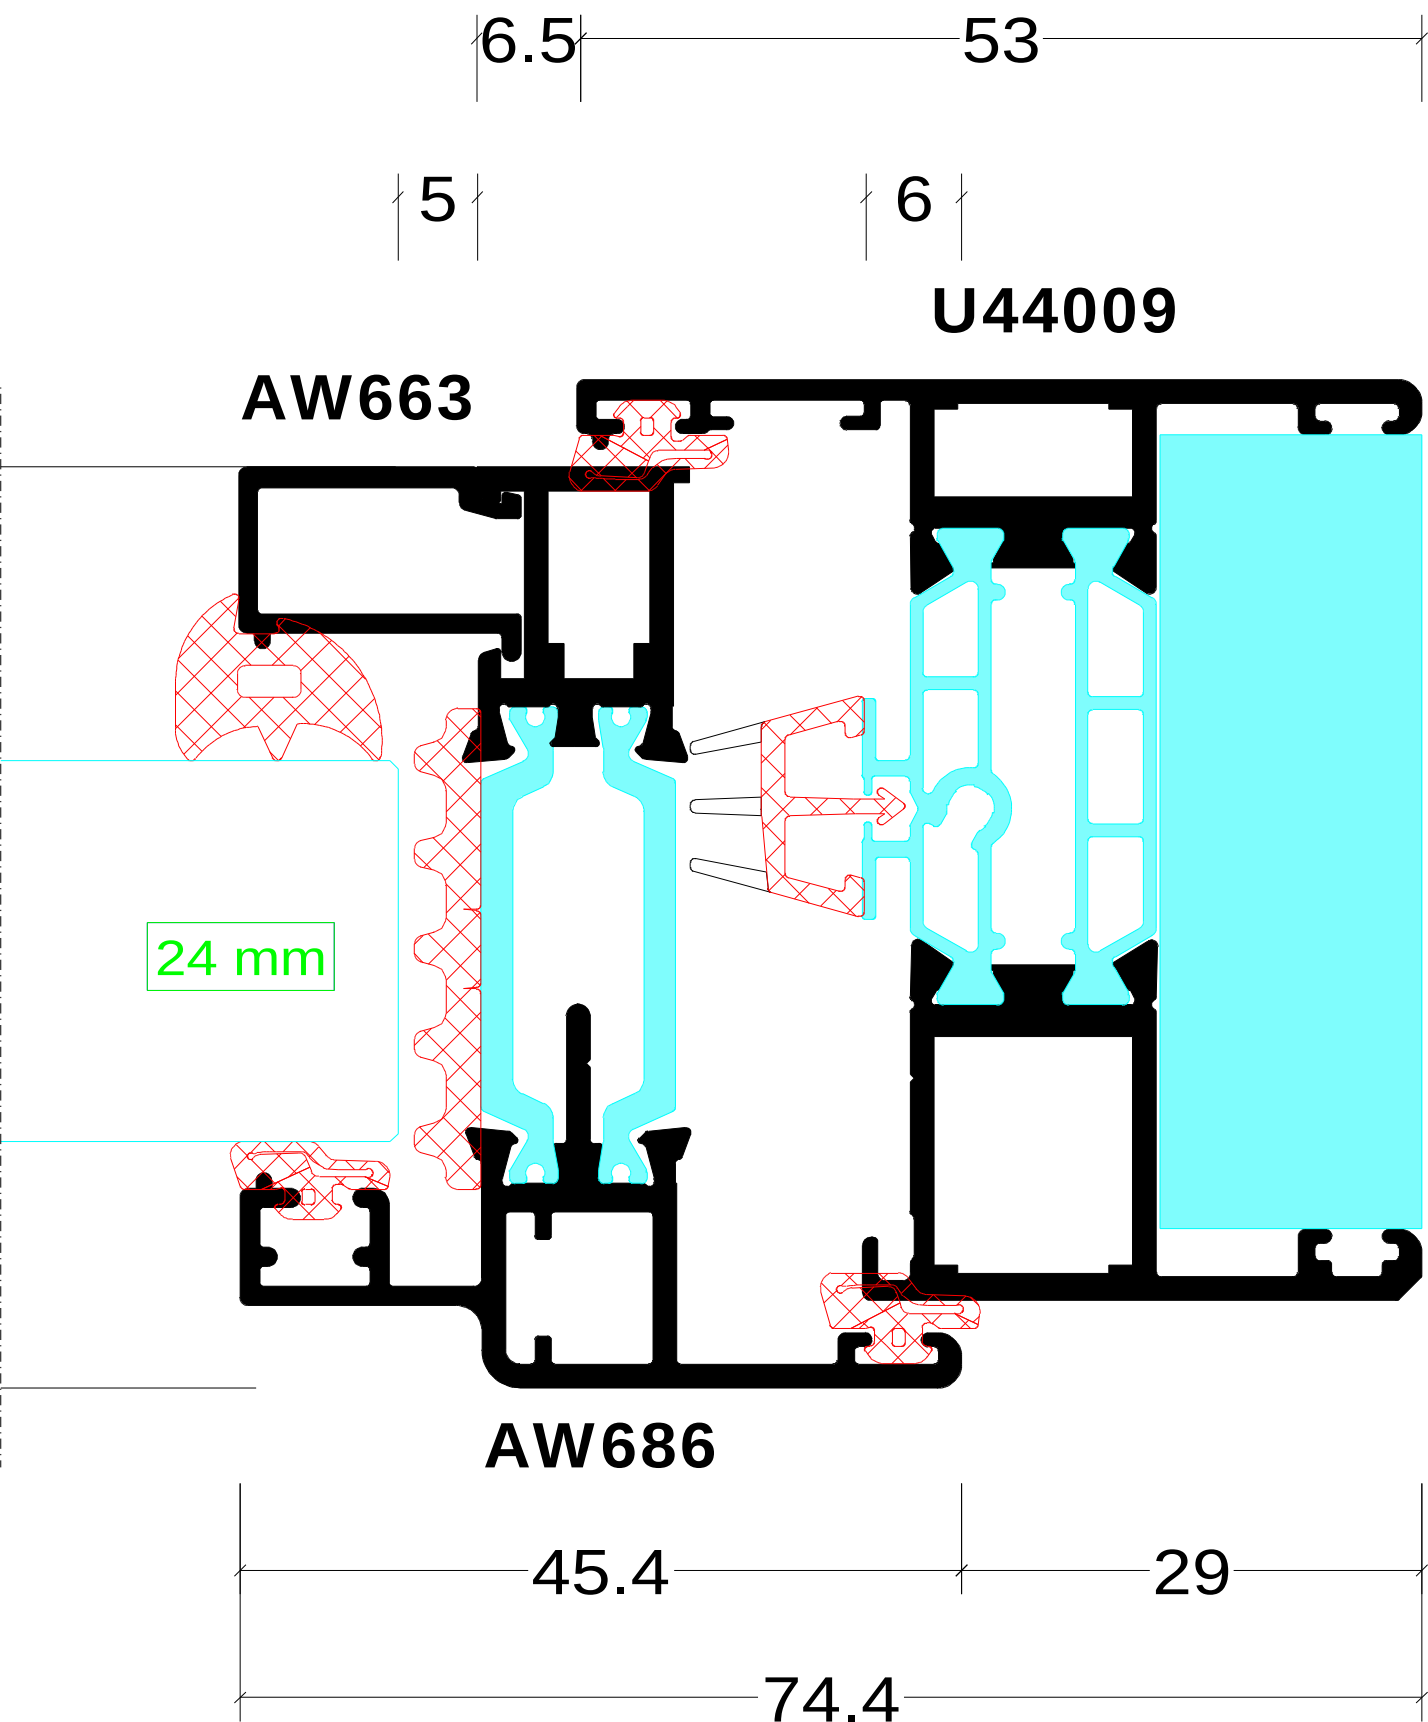


Section 12

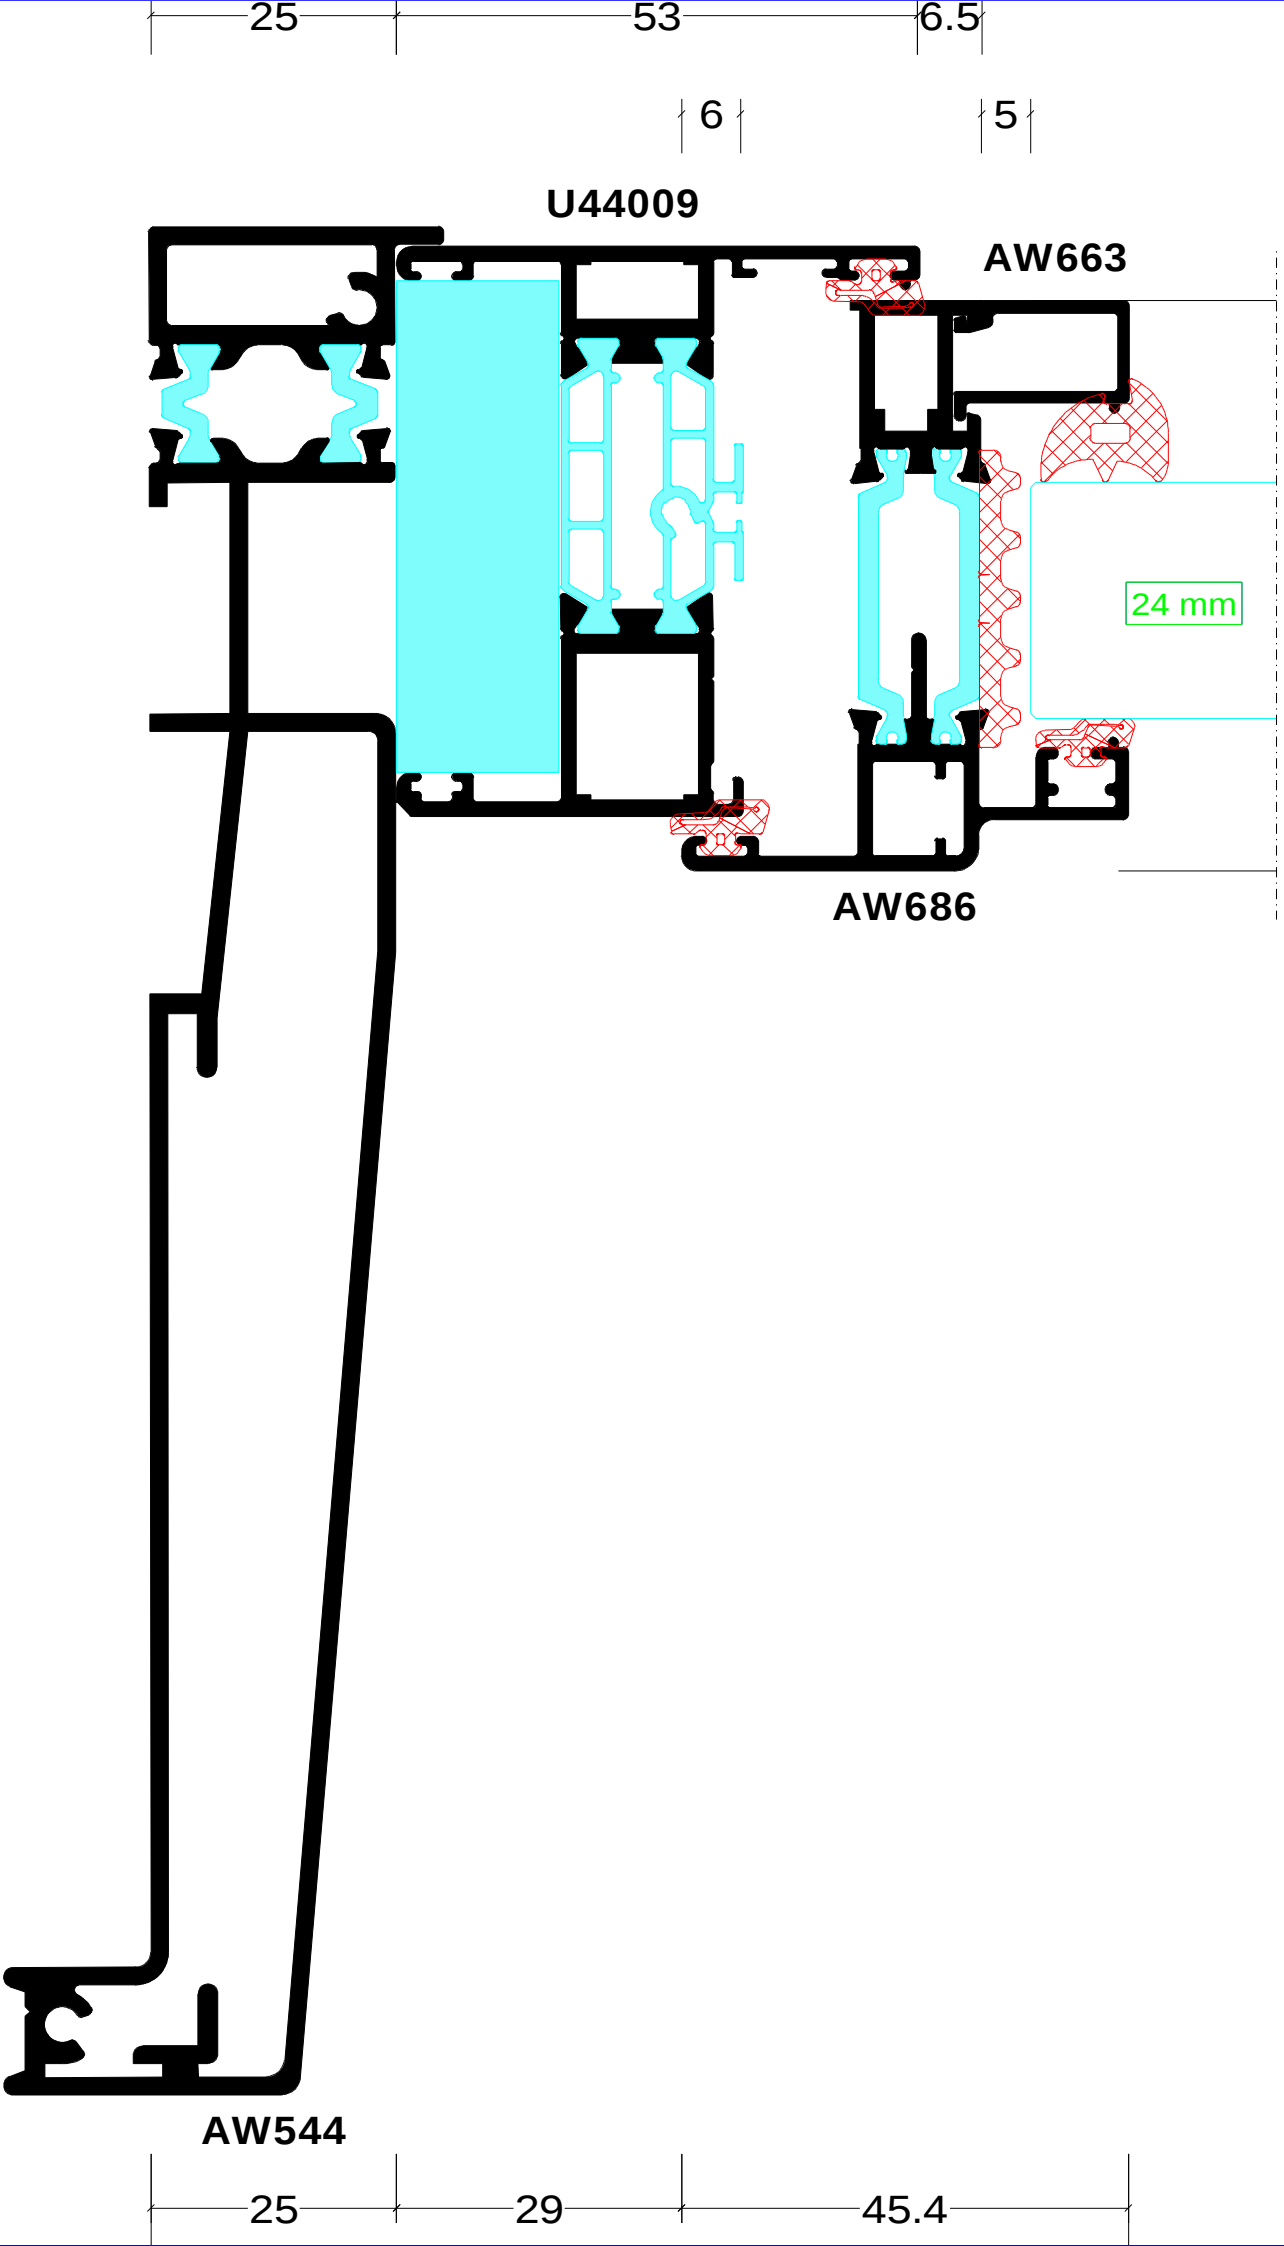


Section 13

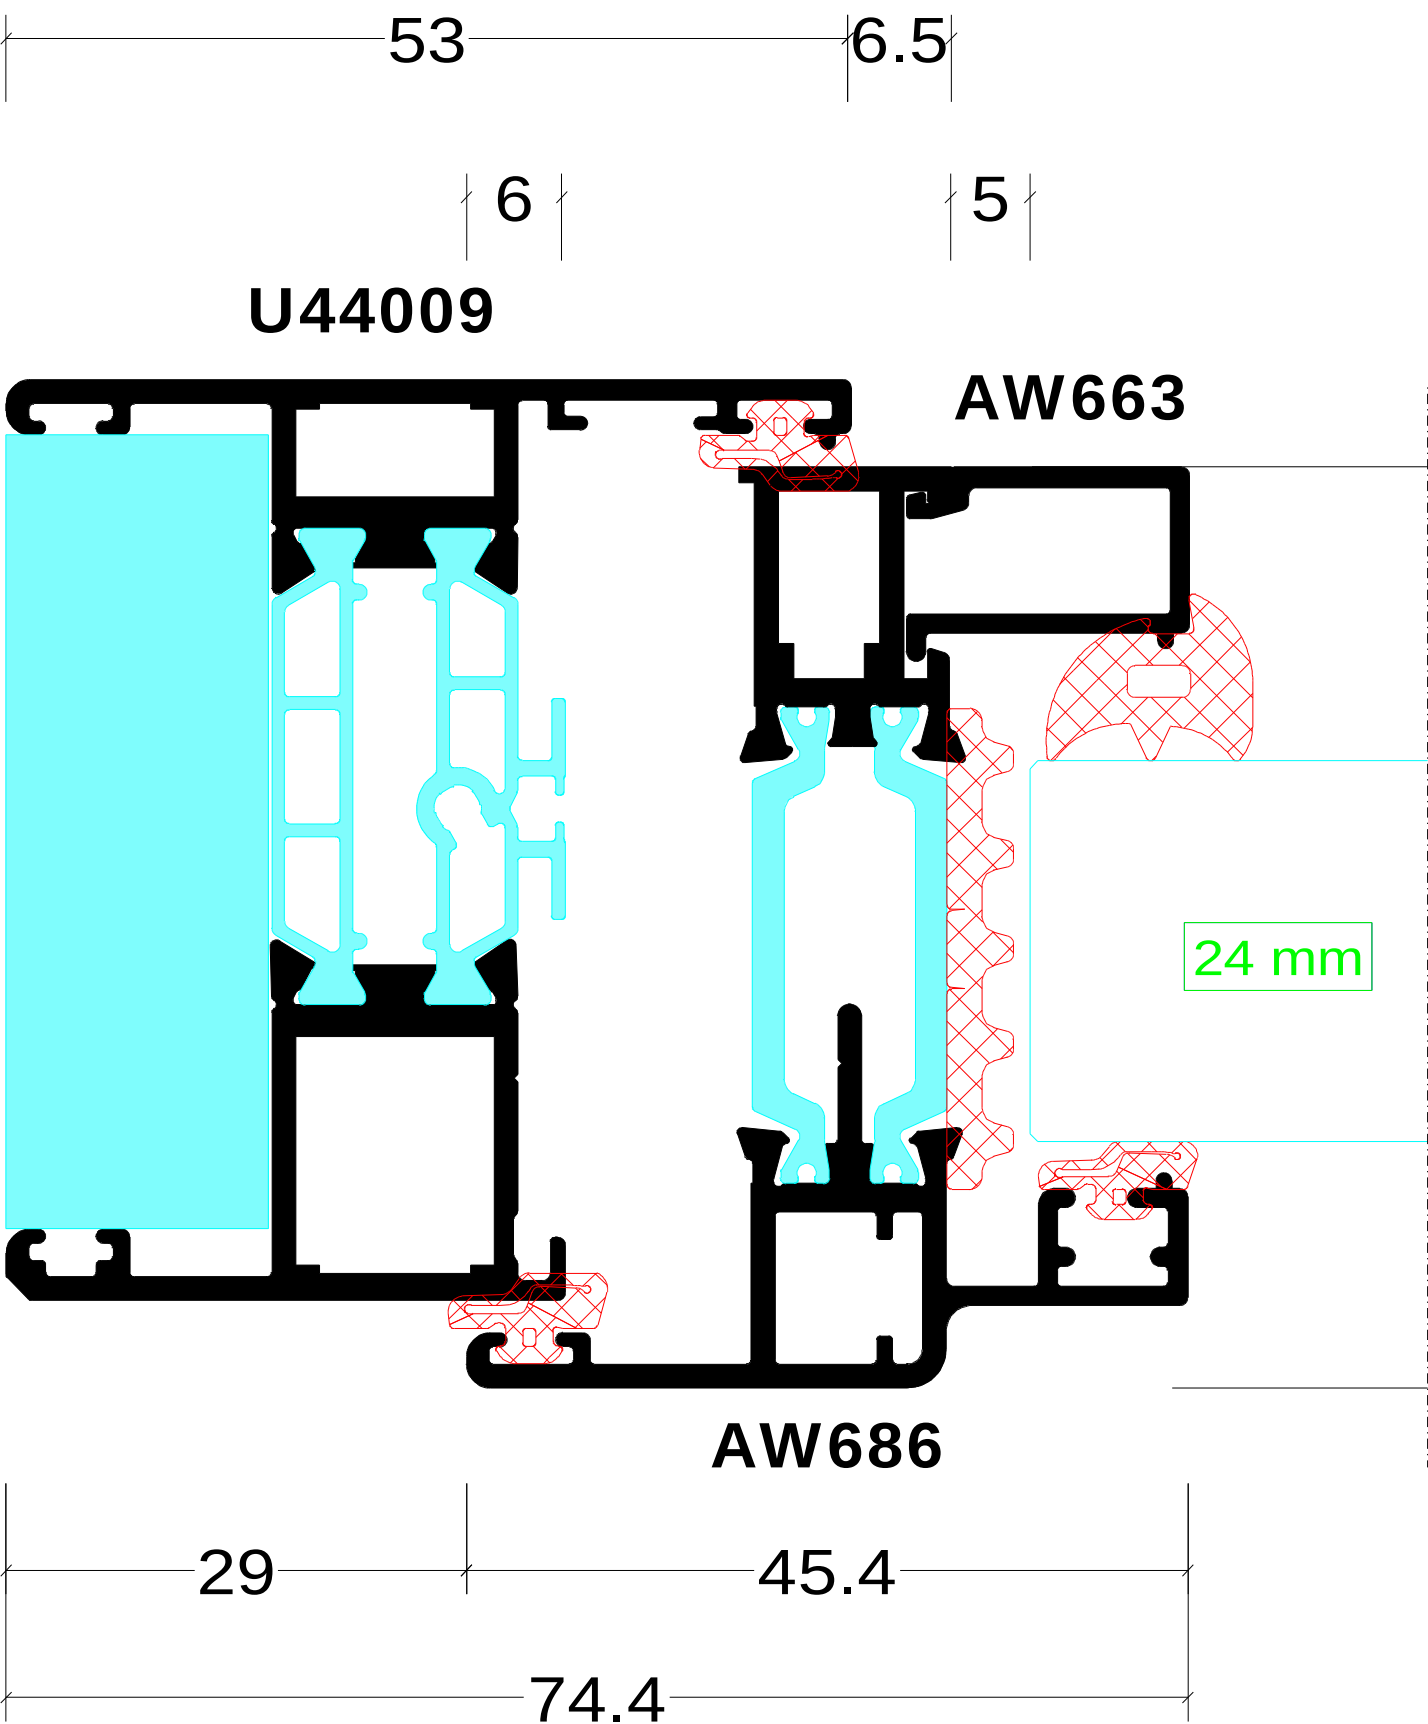


Section 14

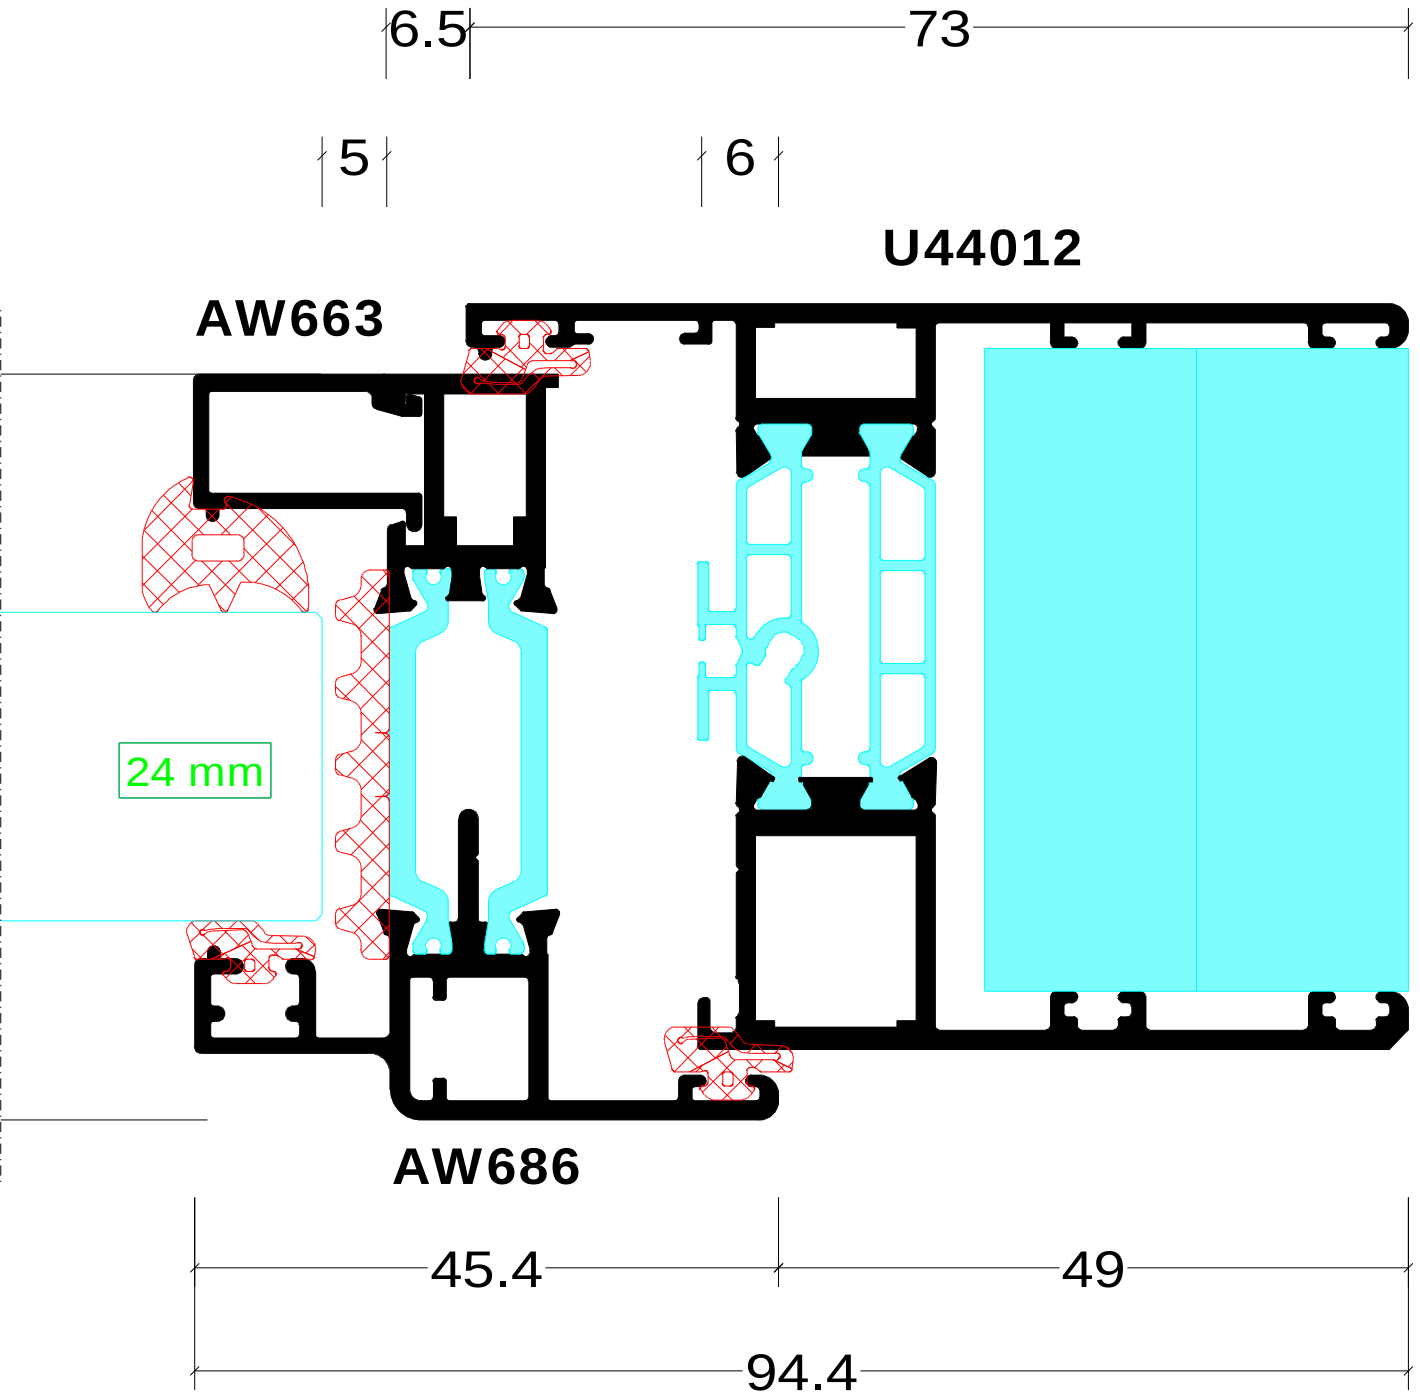


Section 15

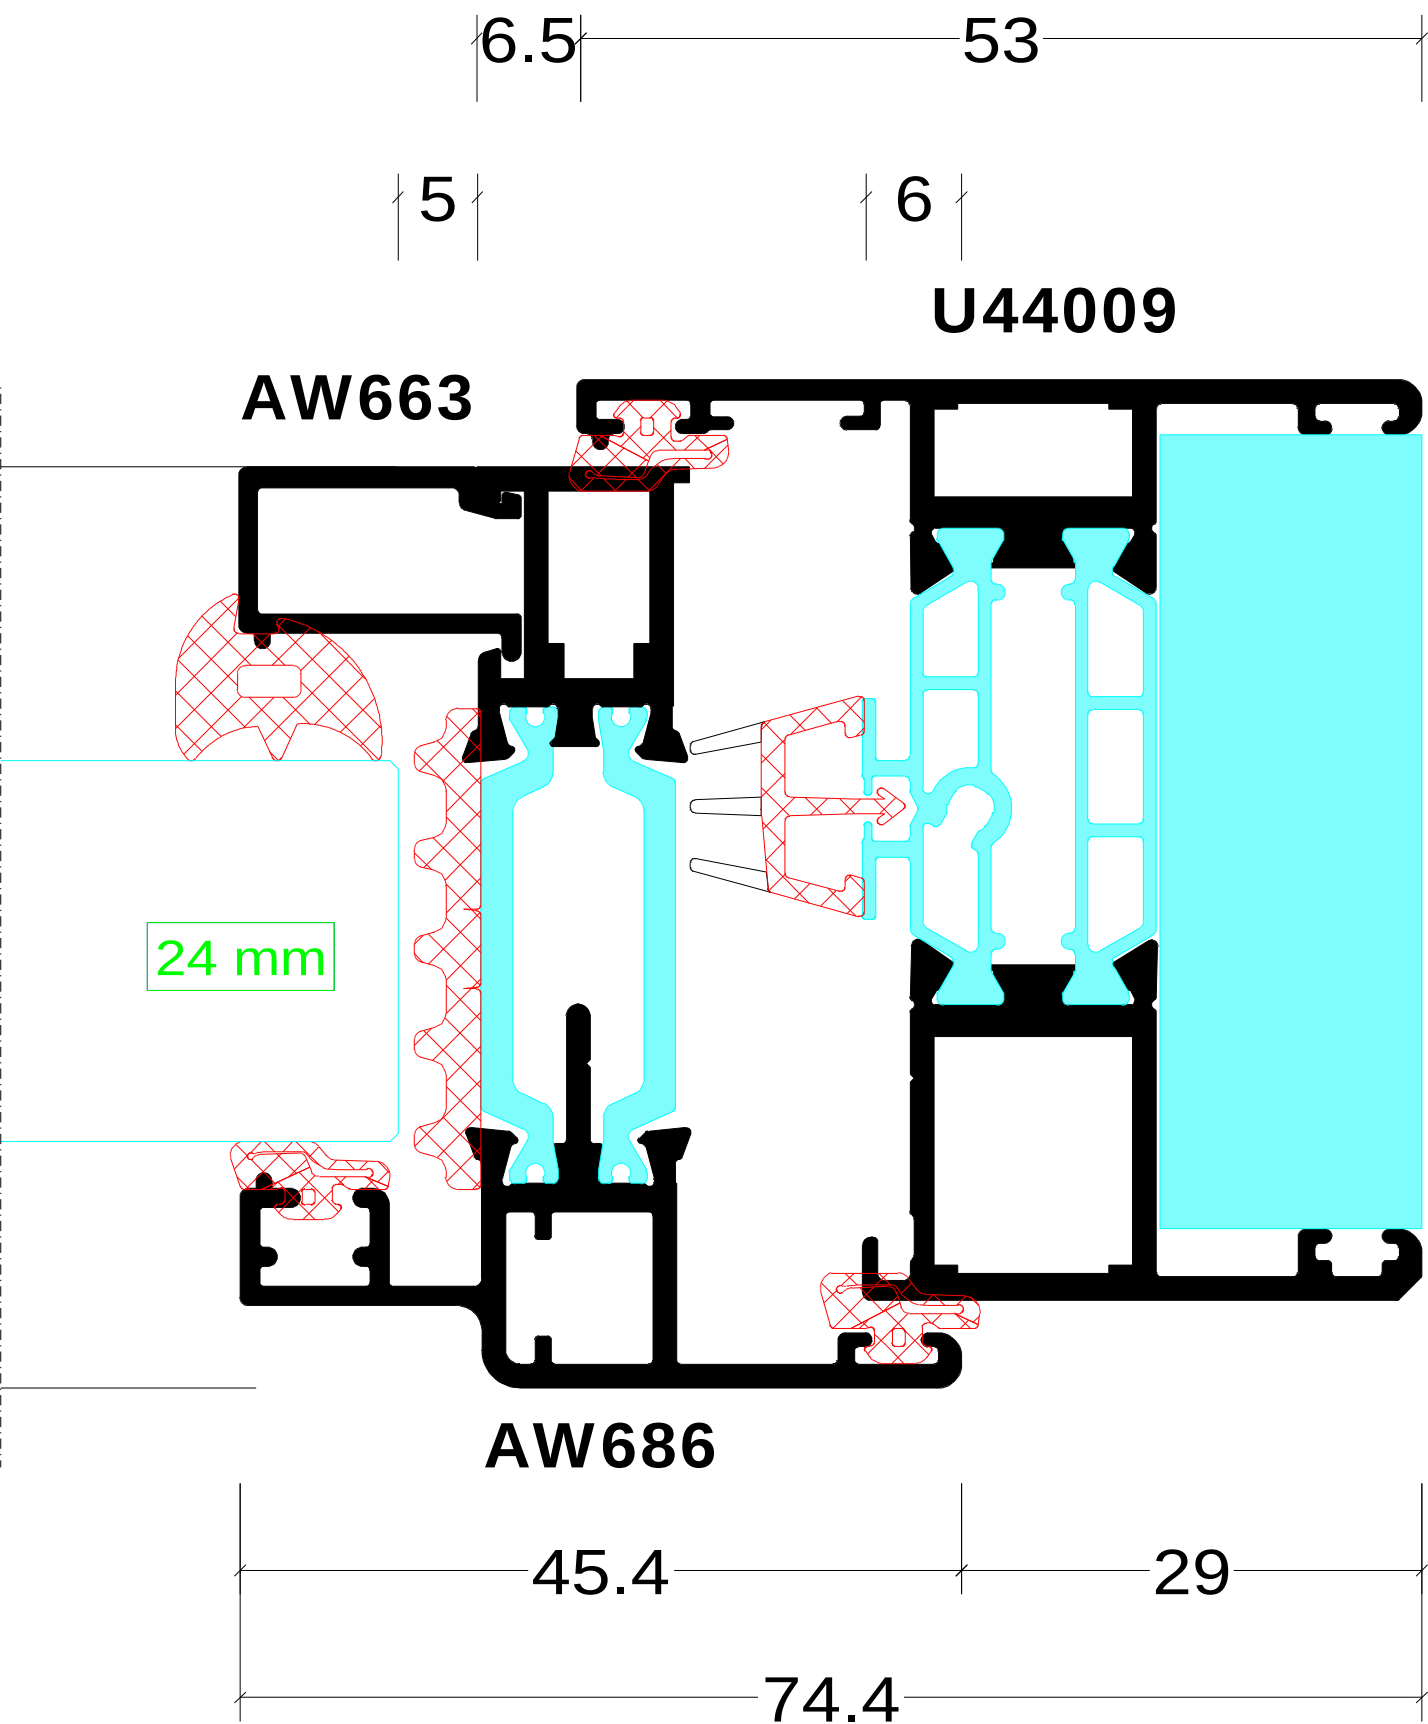


Section 16

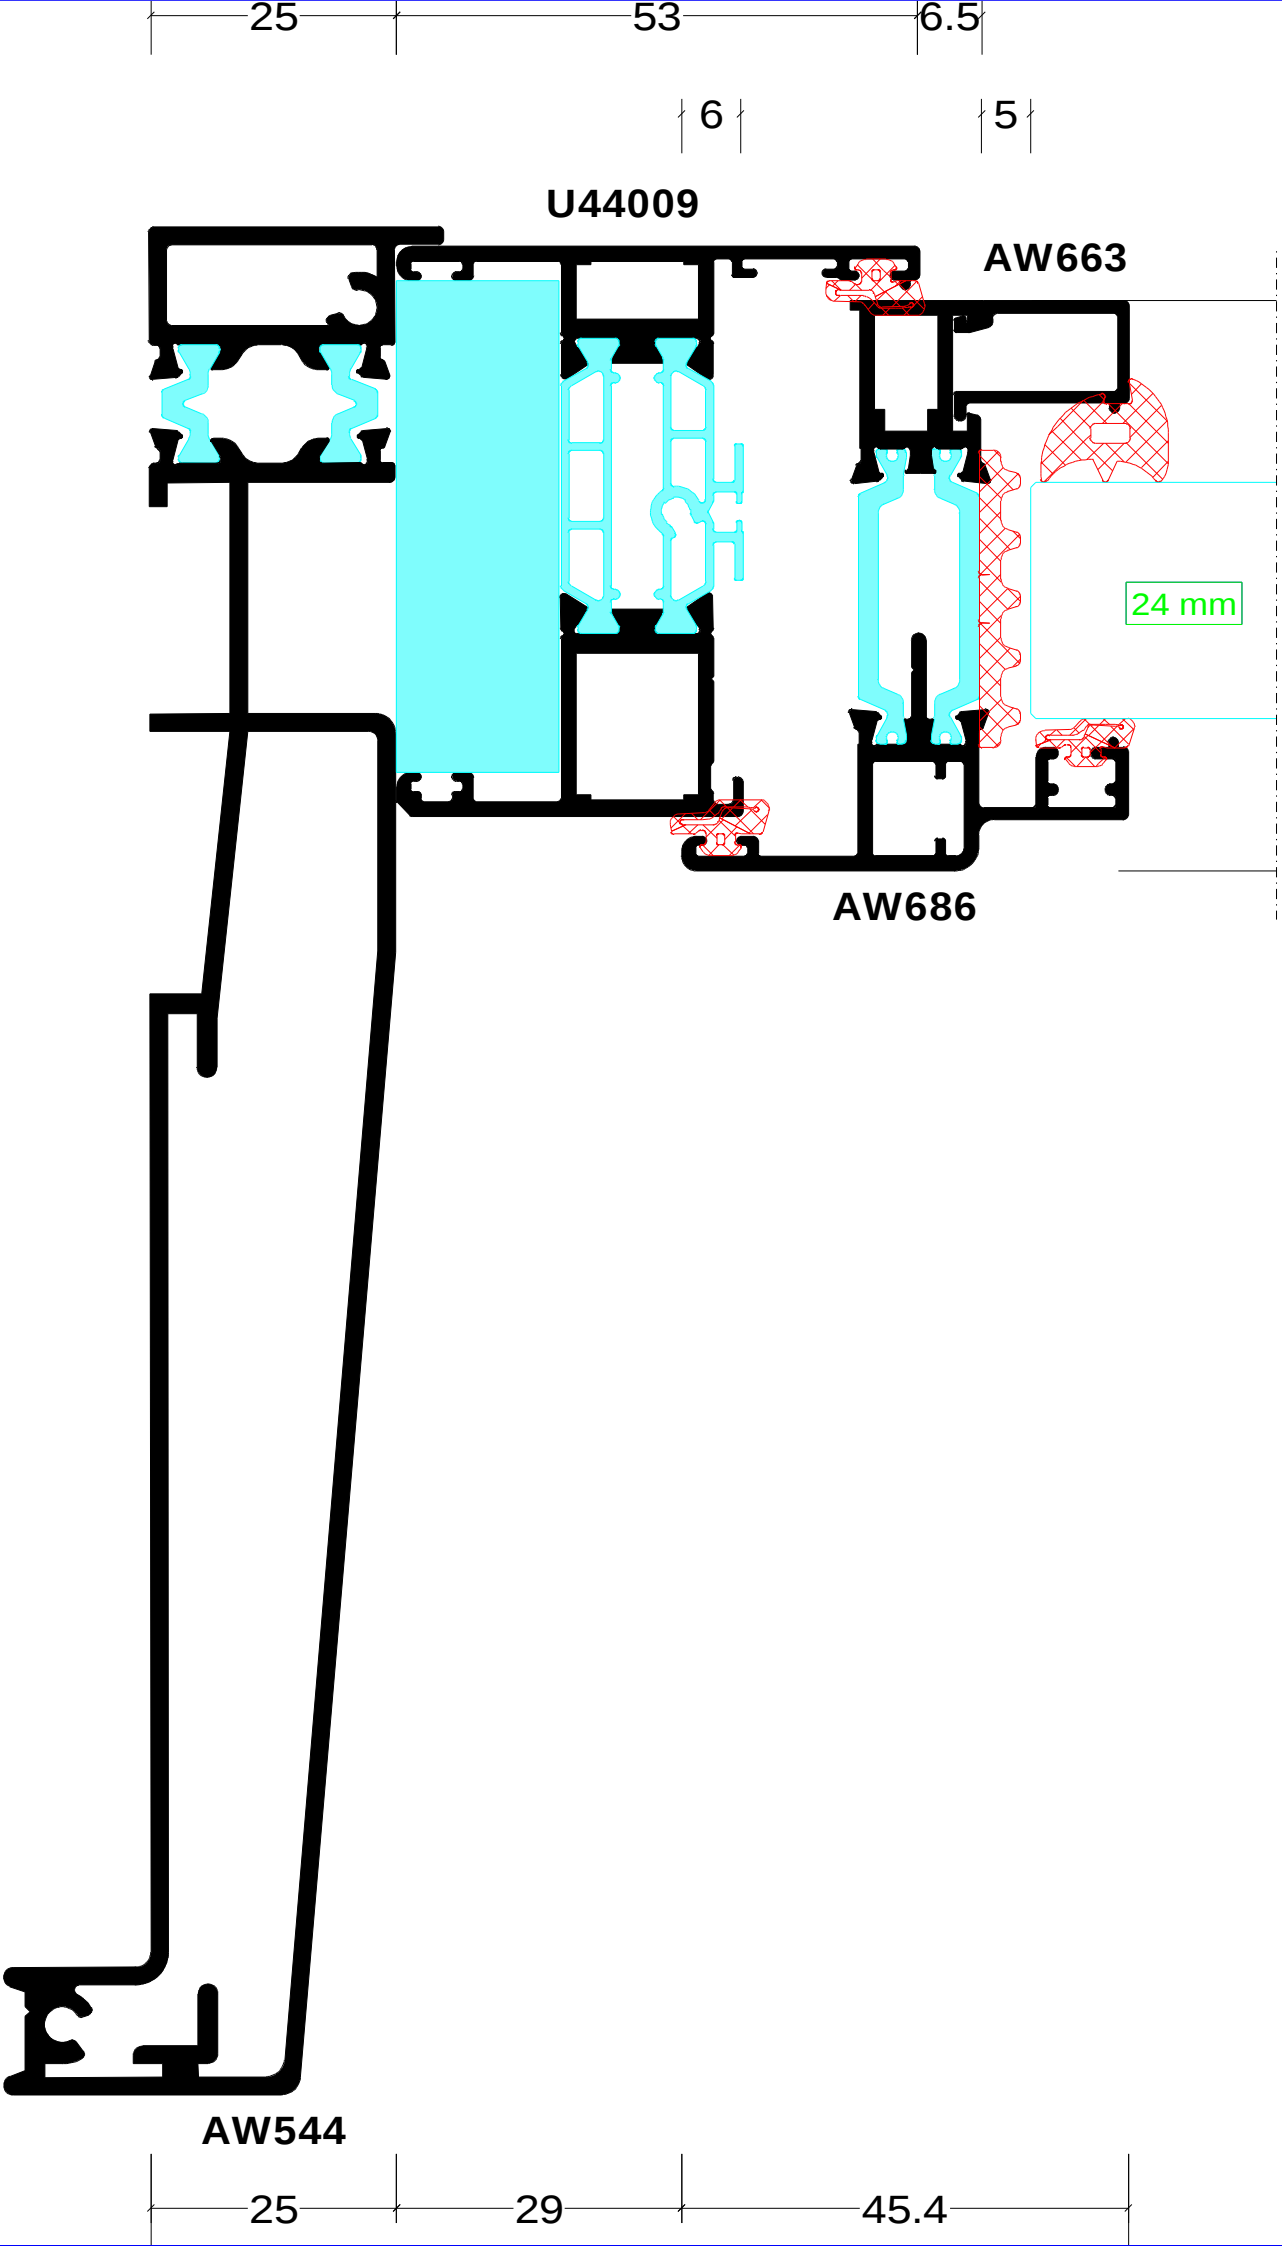


Section 17

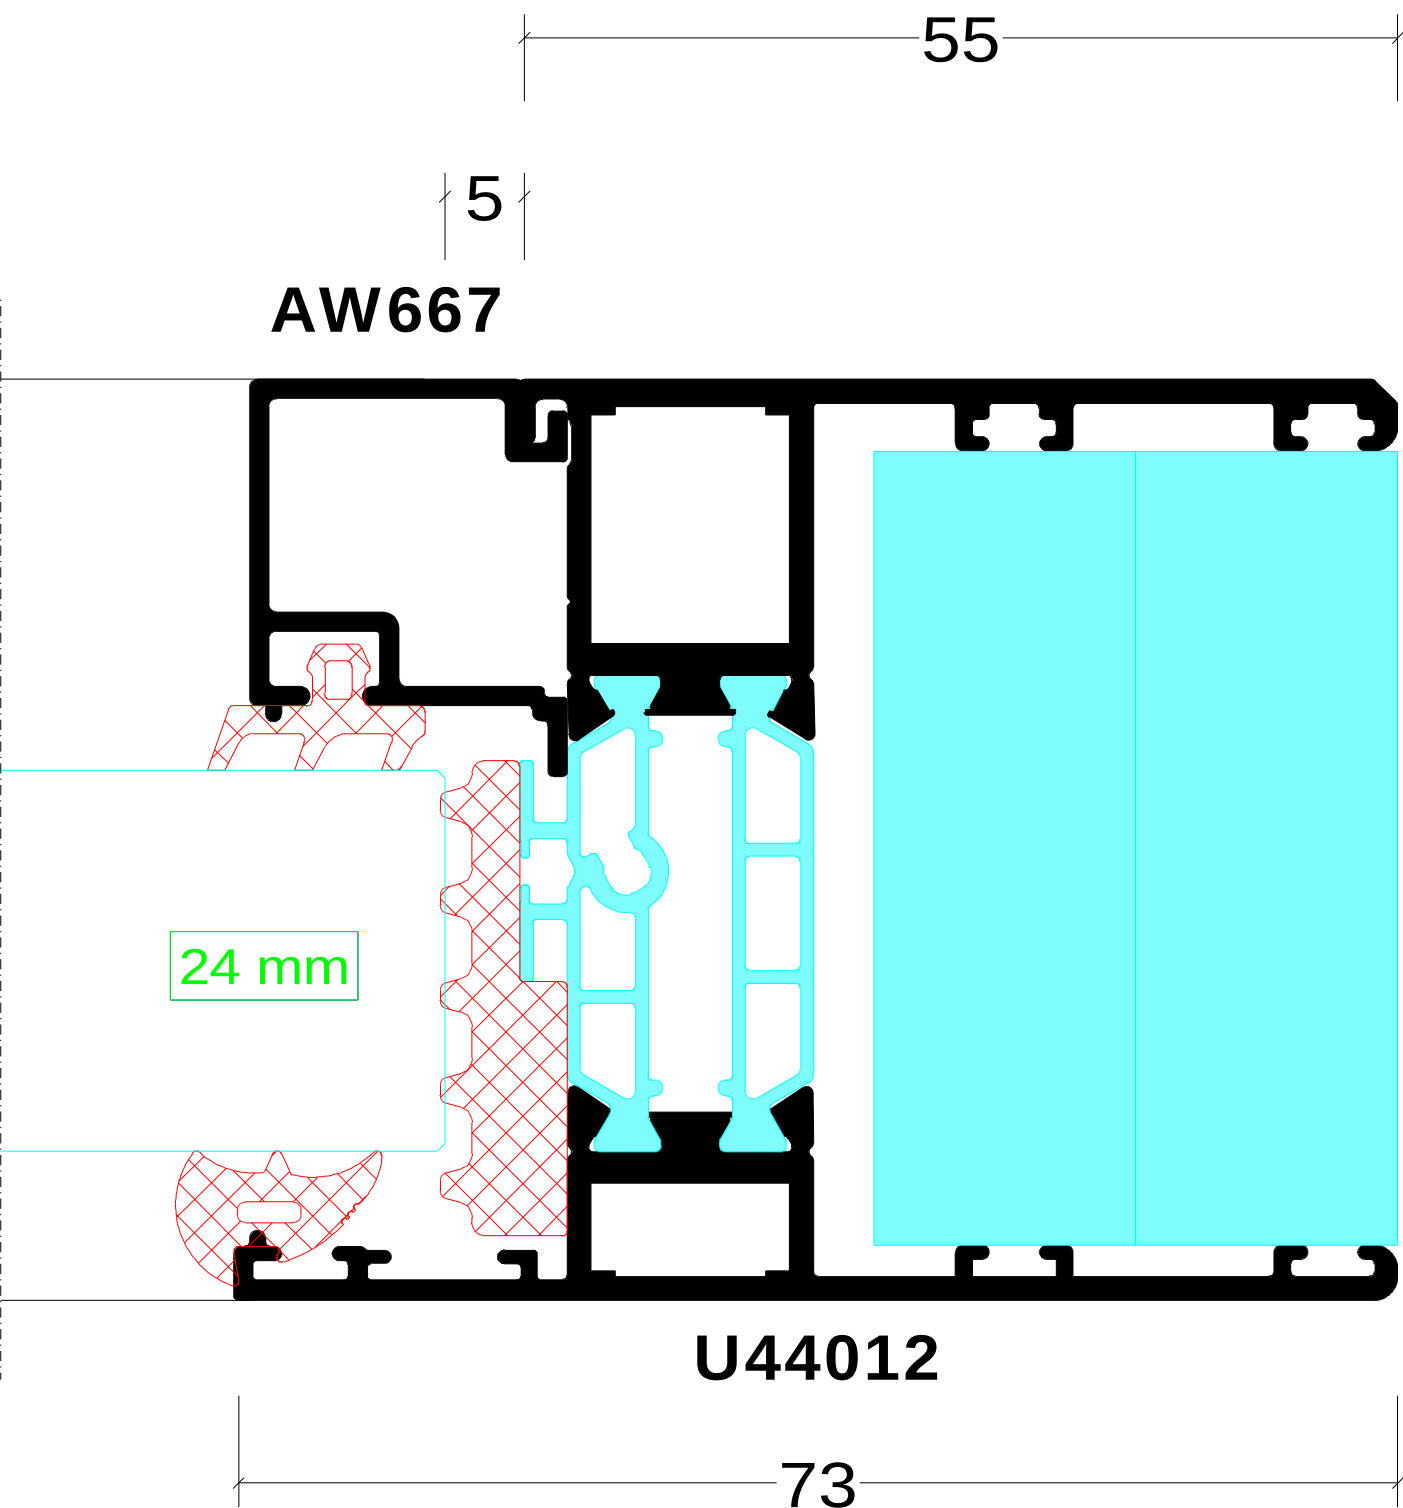


Section 18

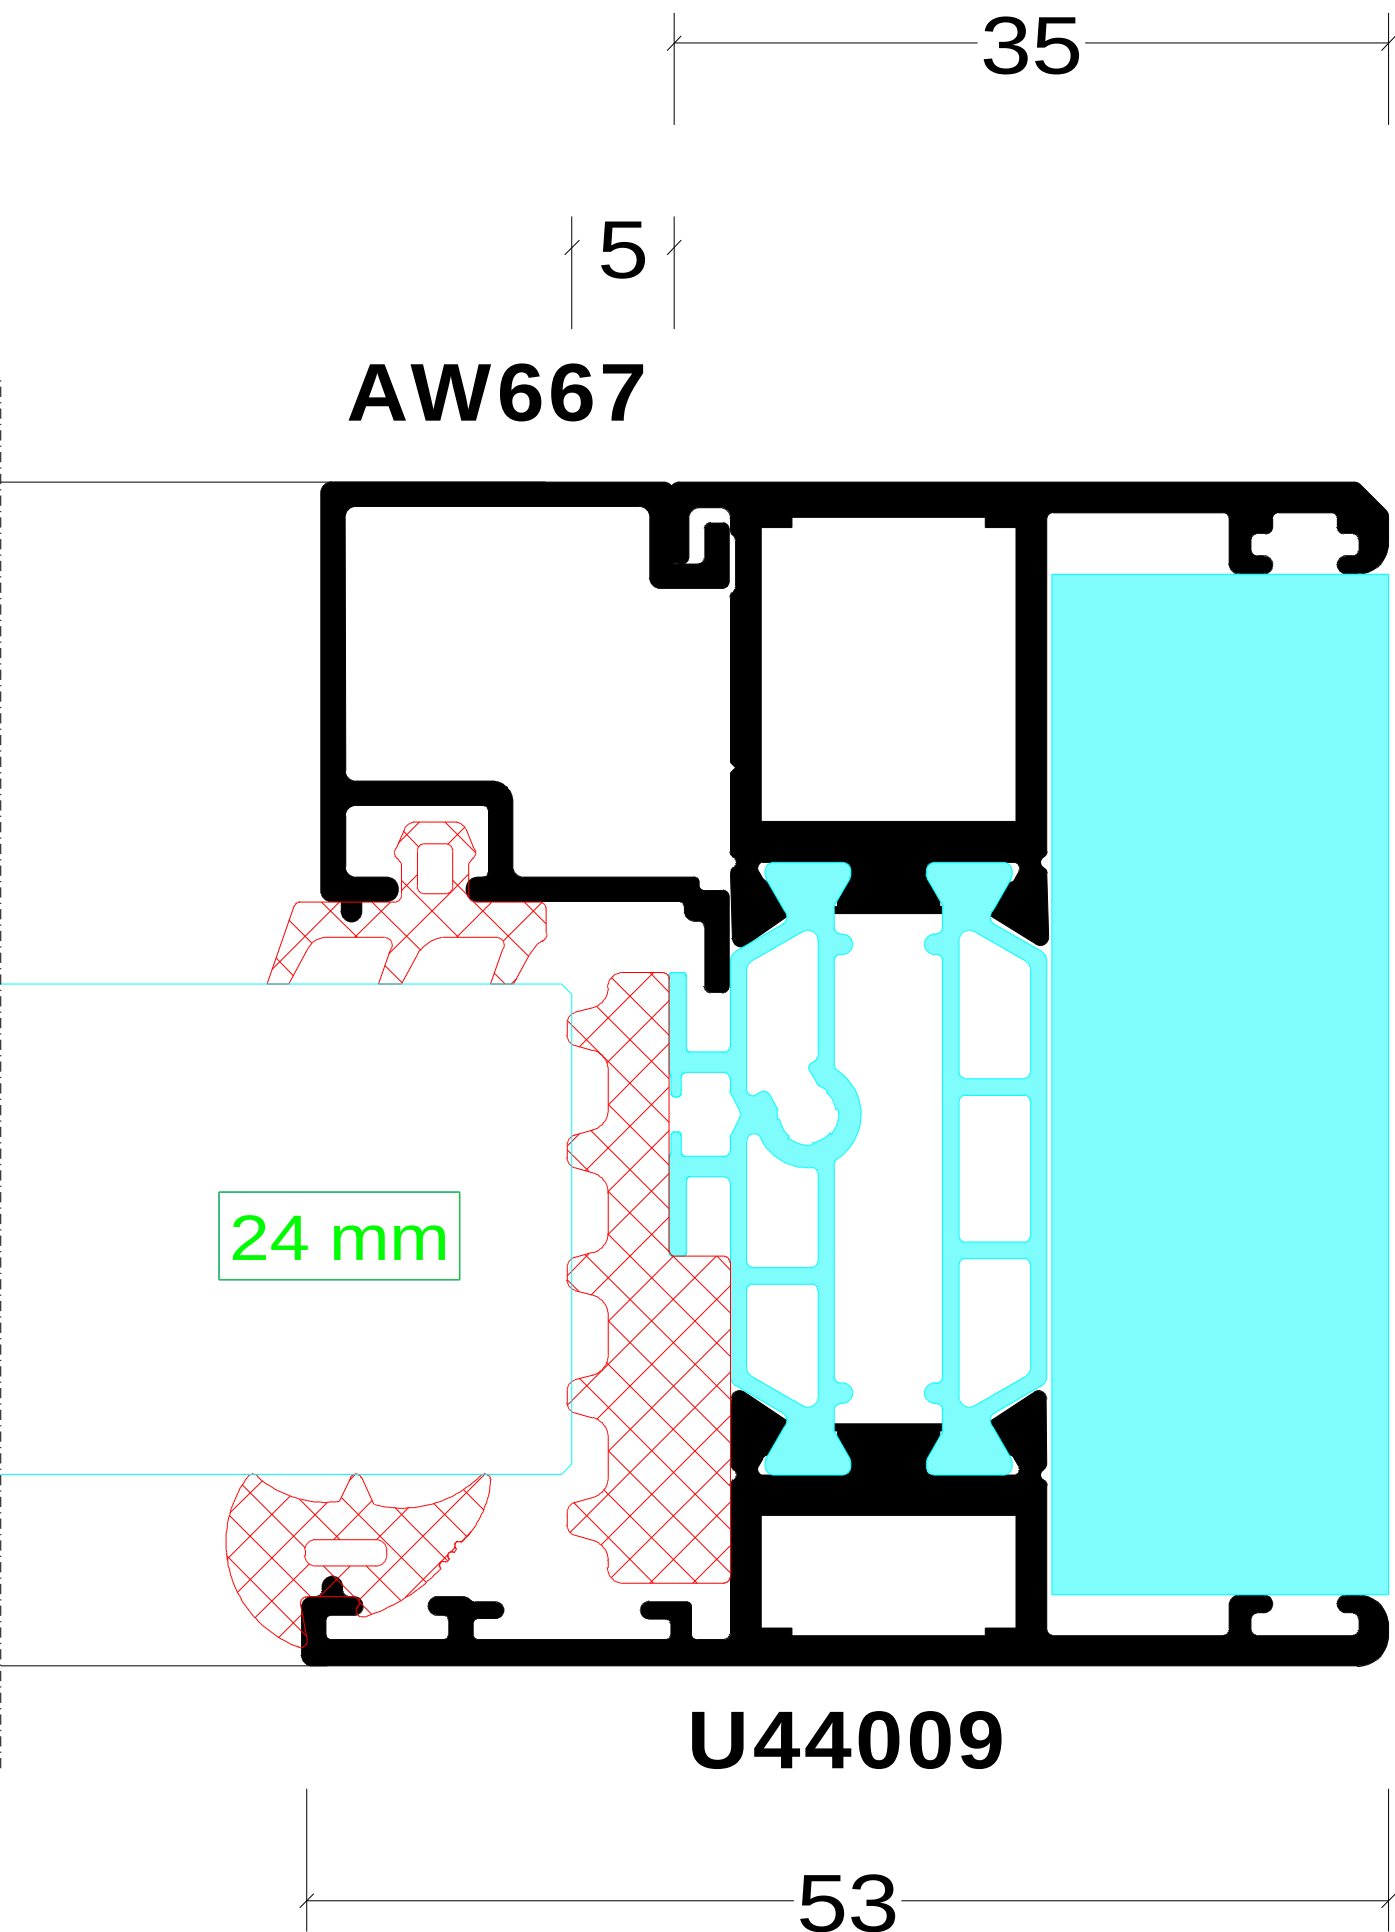


Section 19

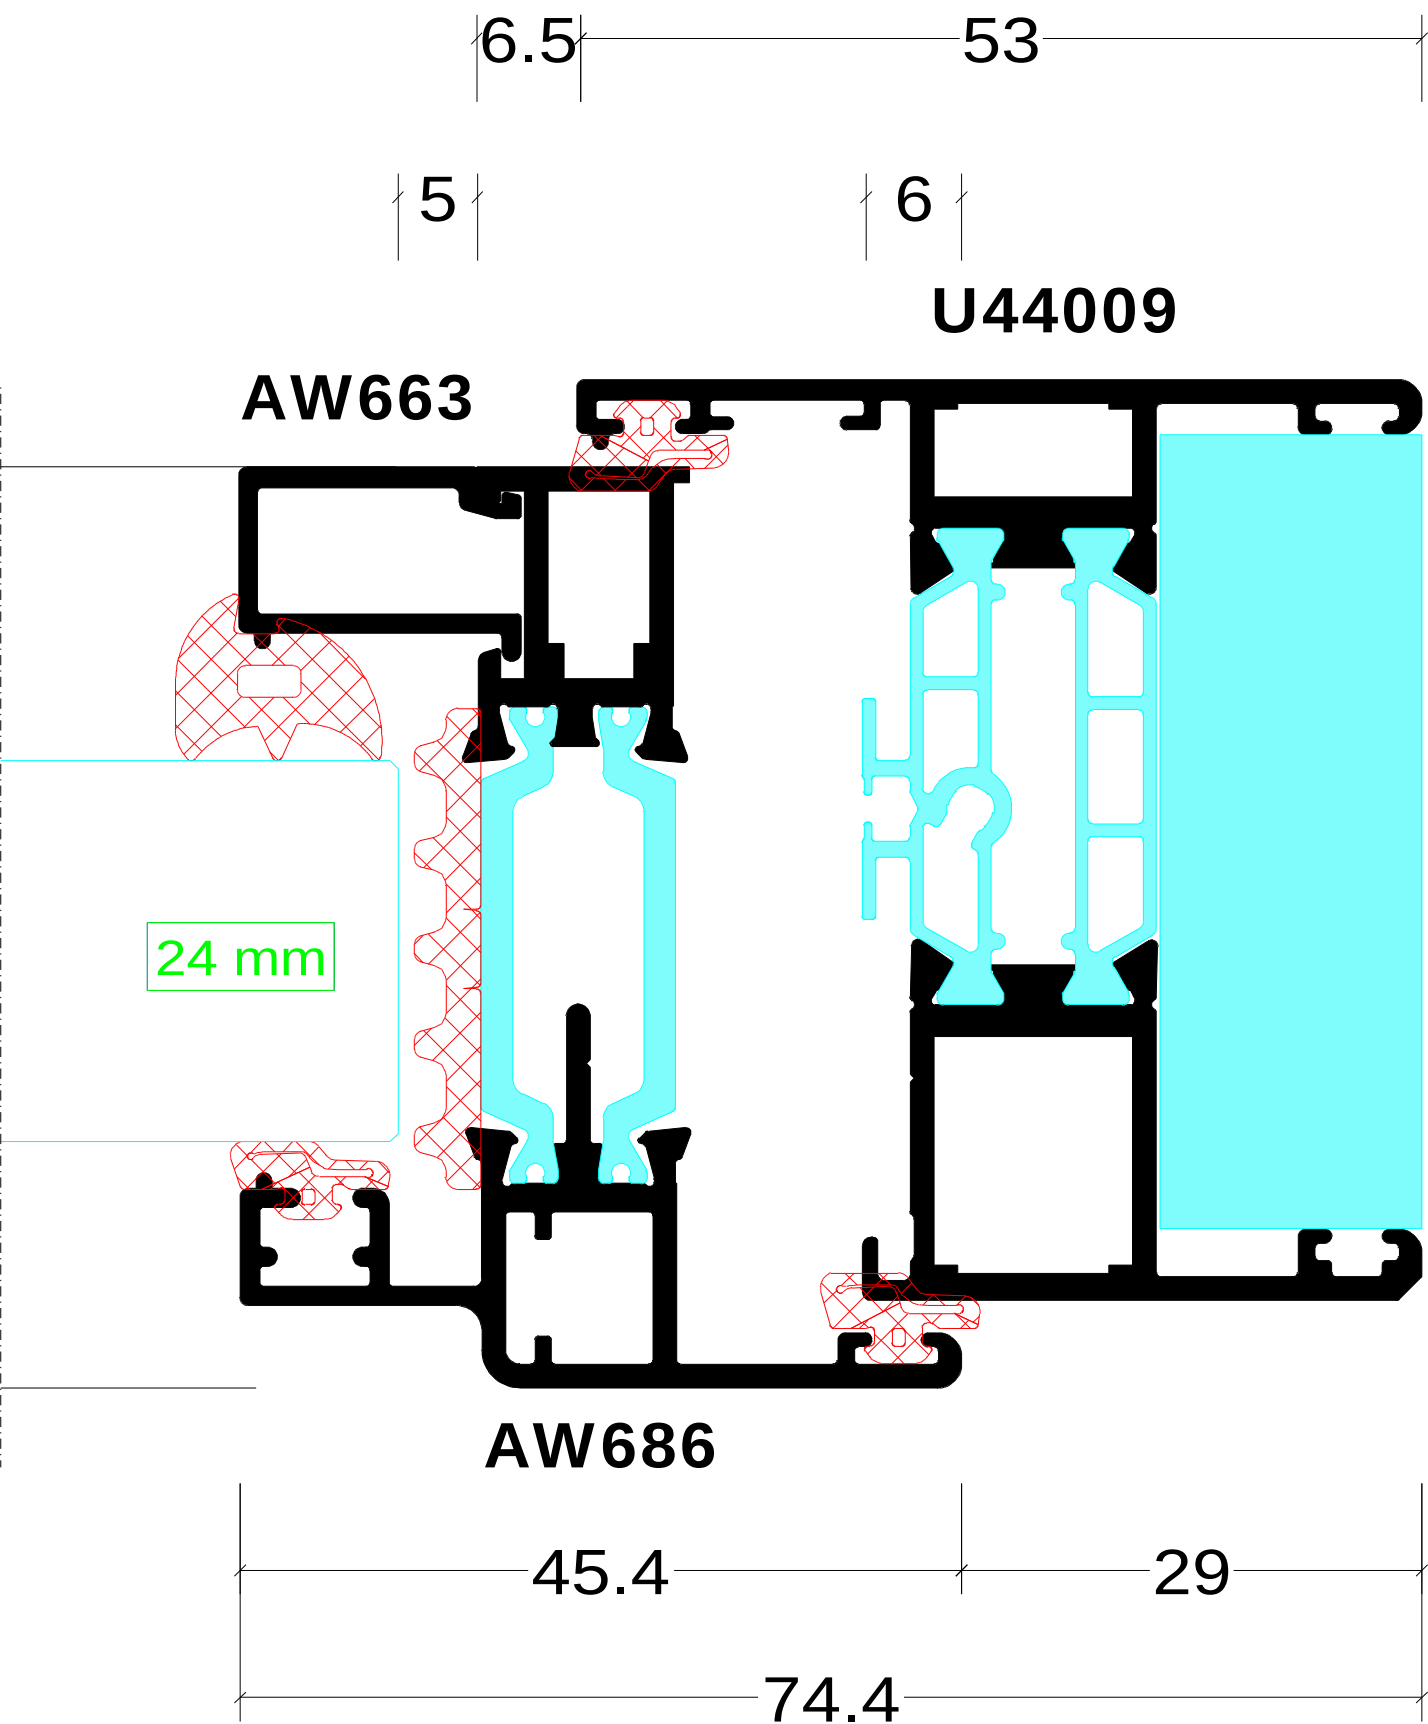


Section 20

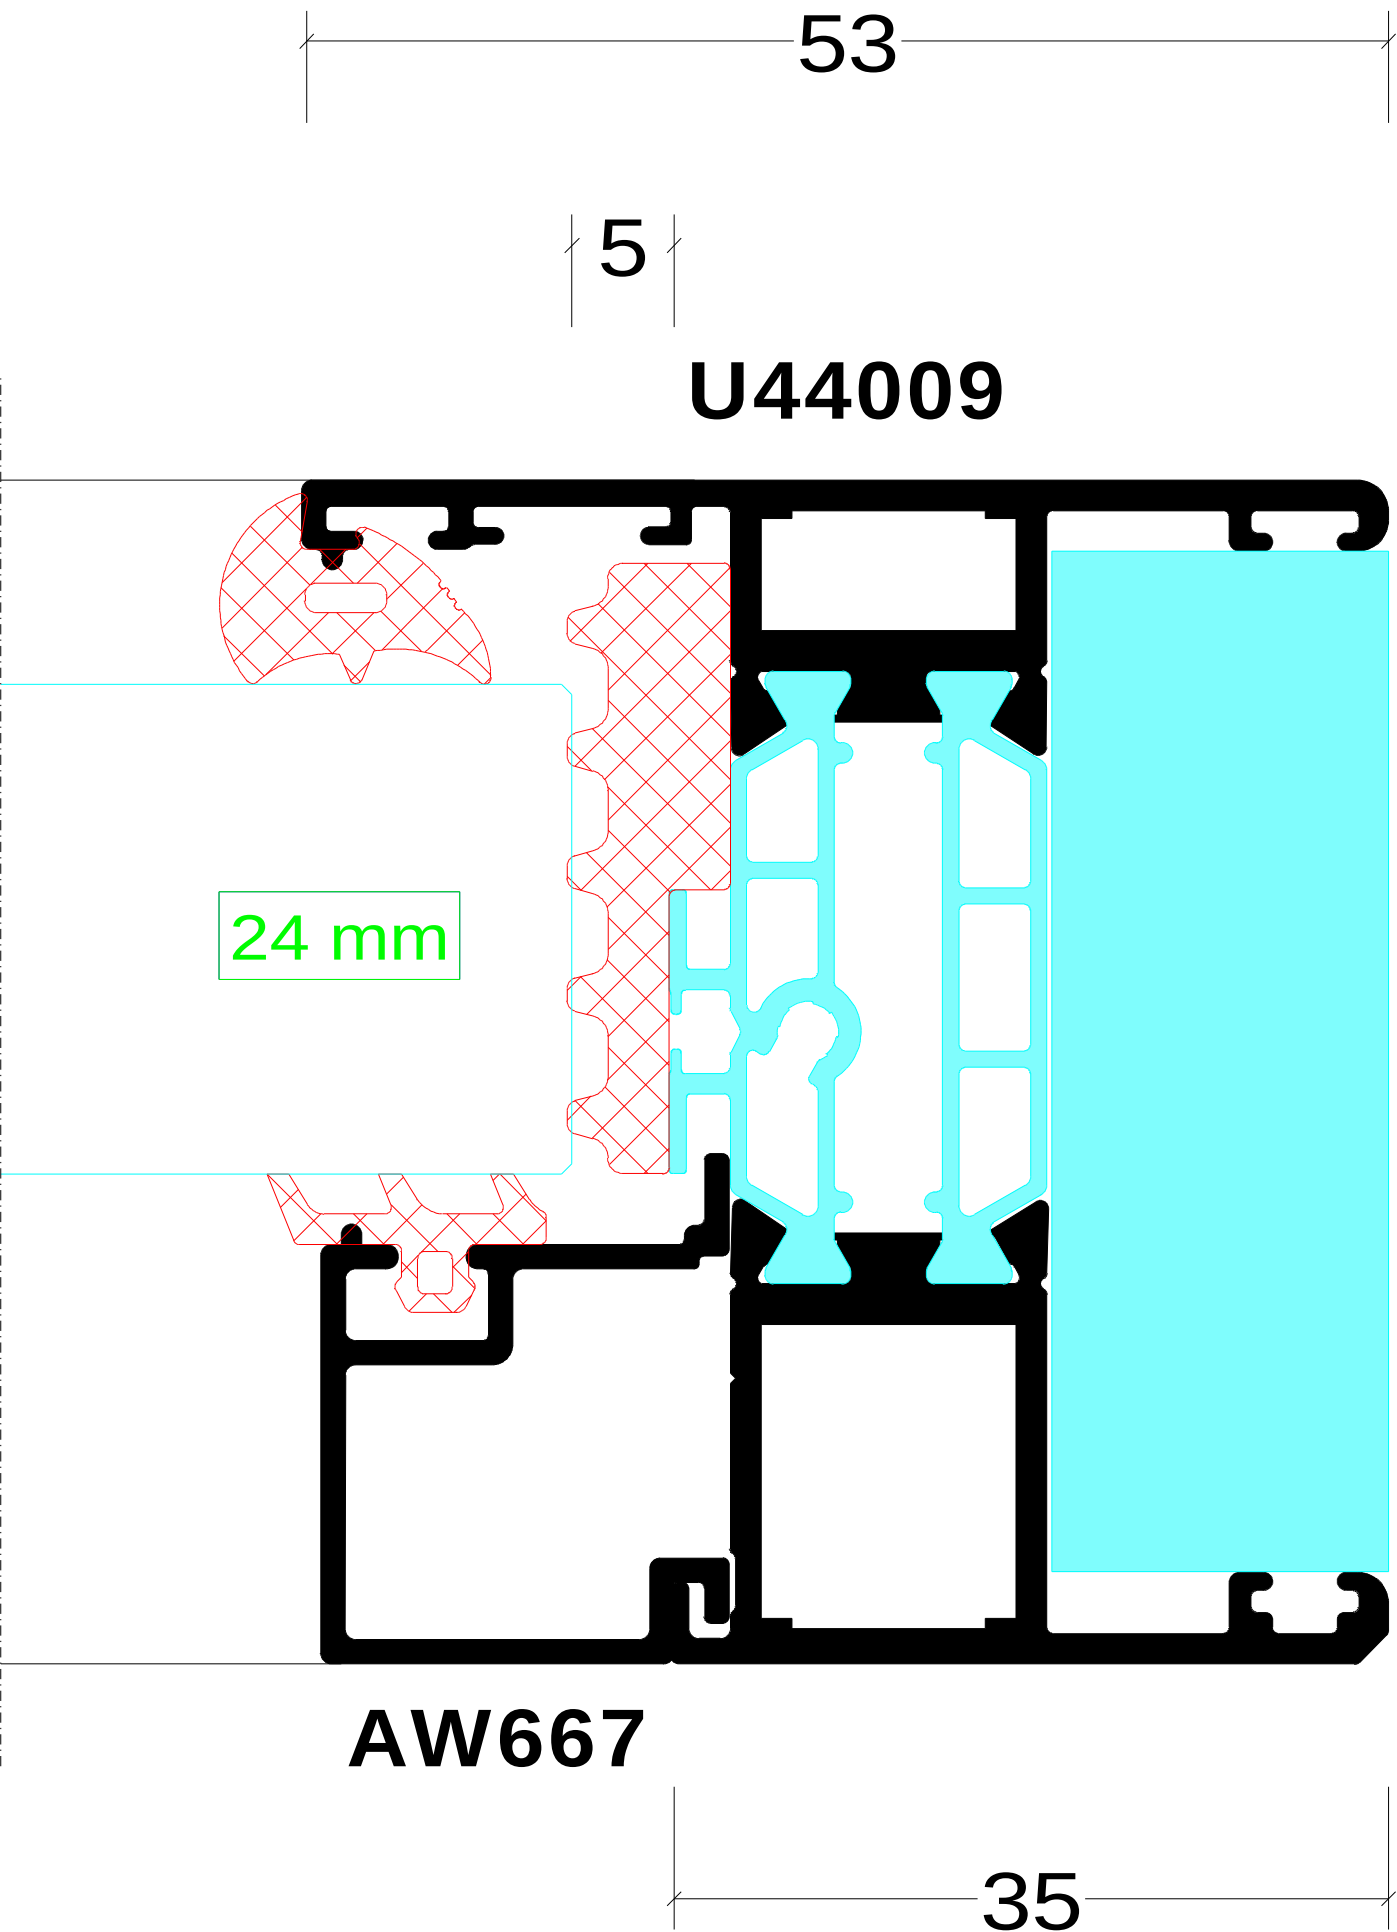


Section 21

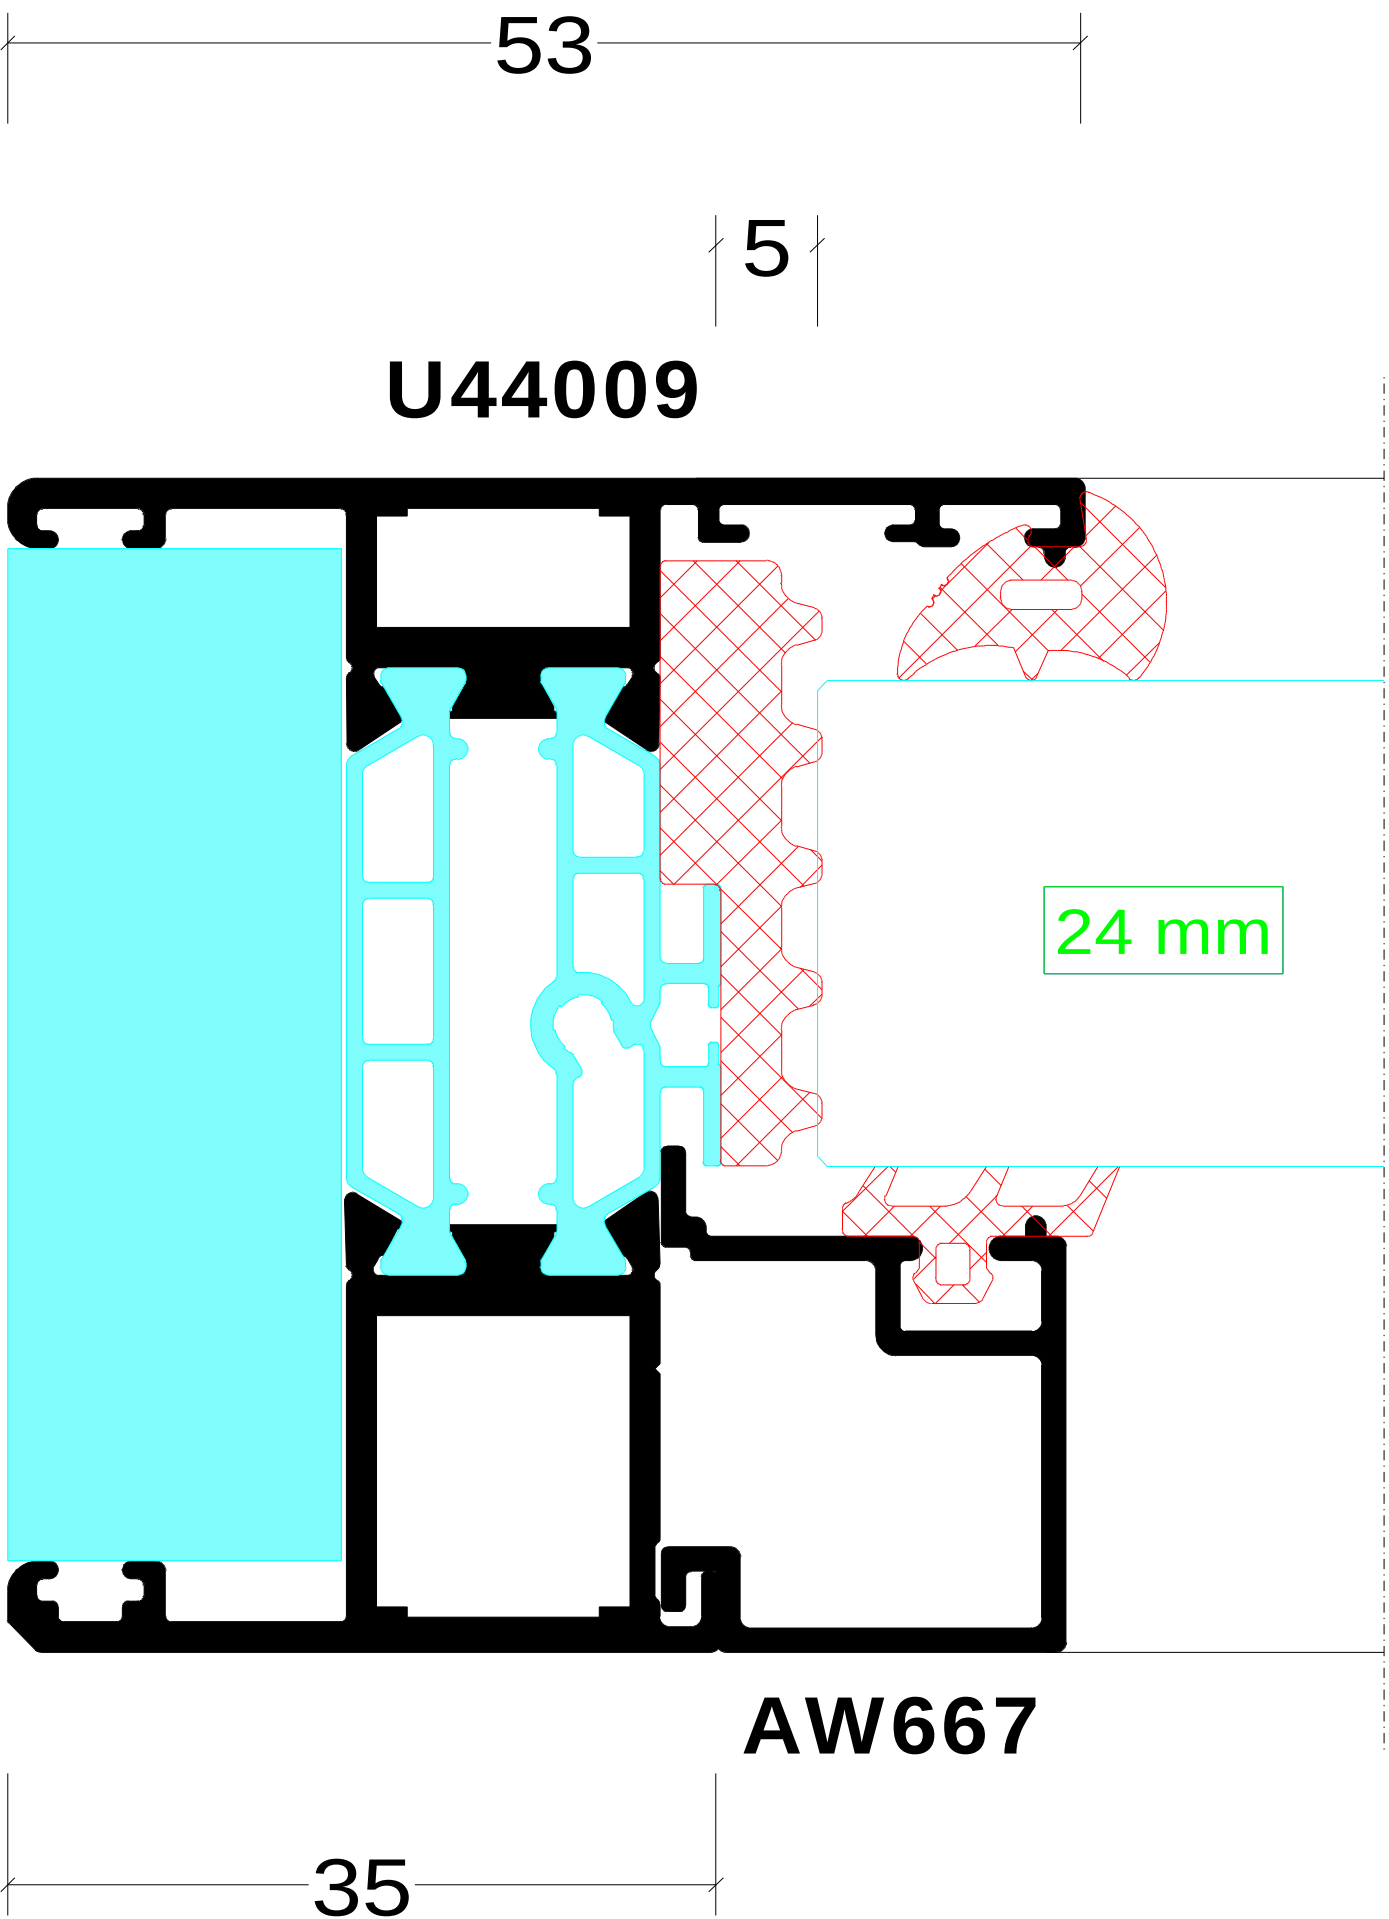


Section 22

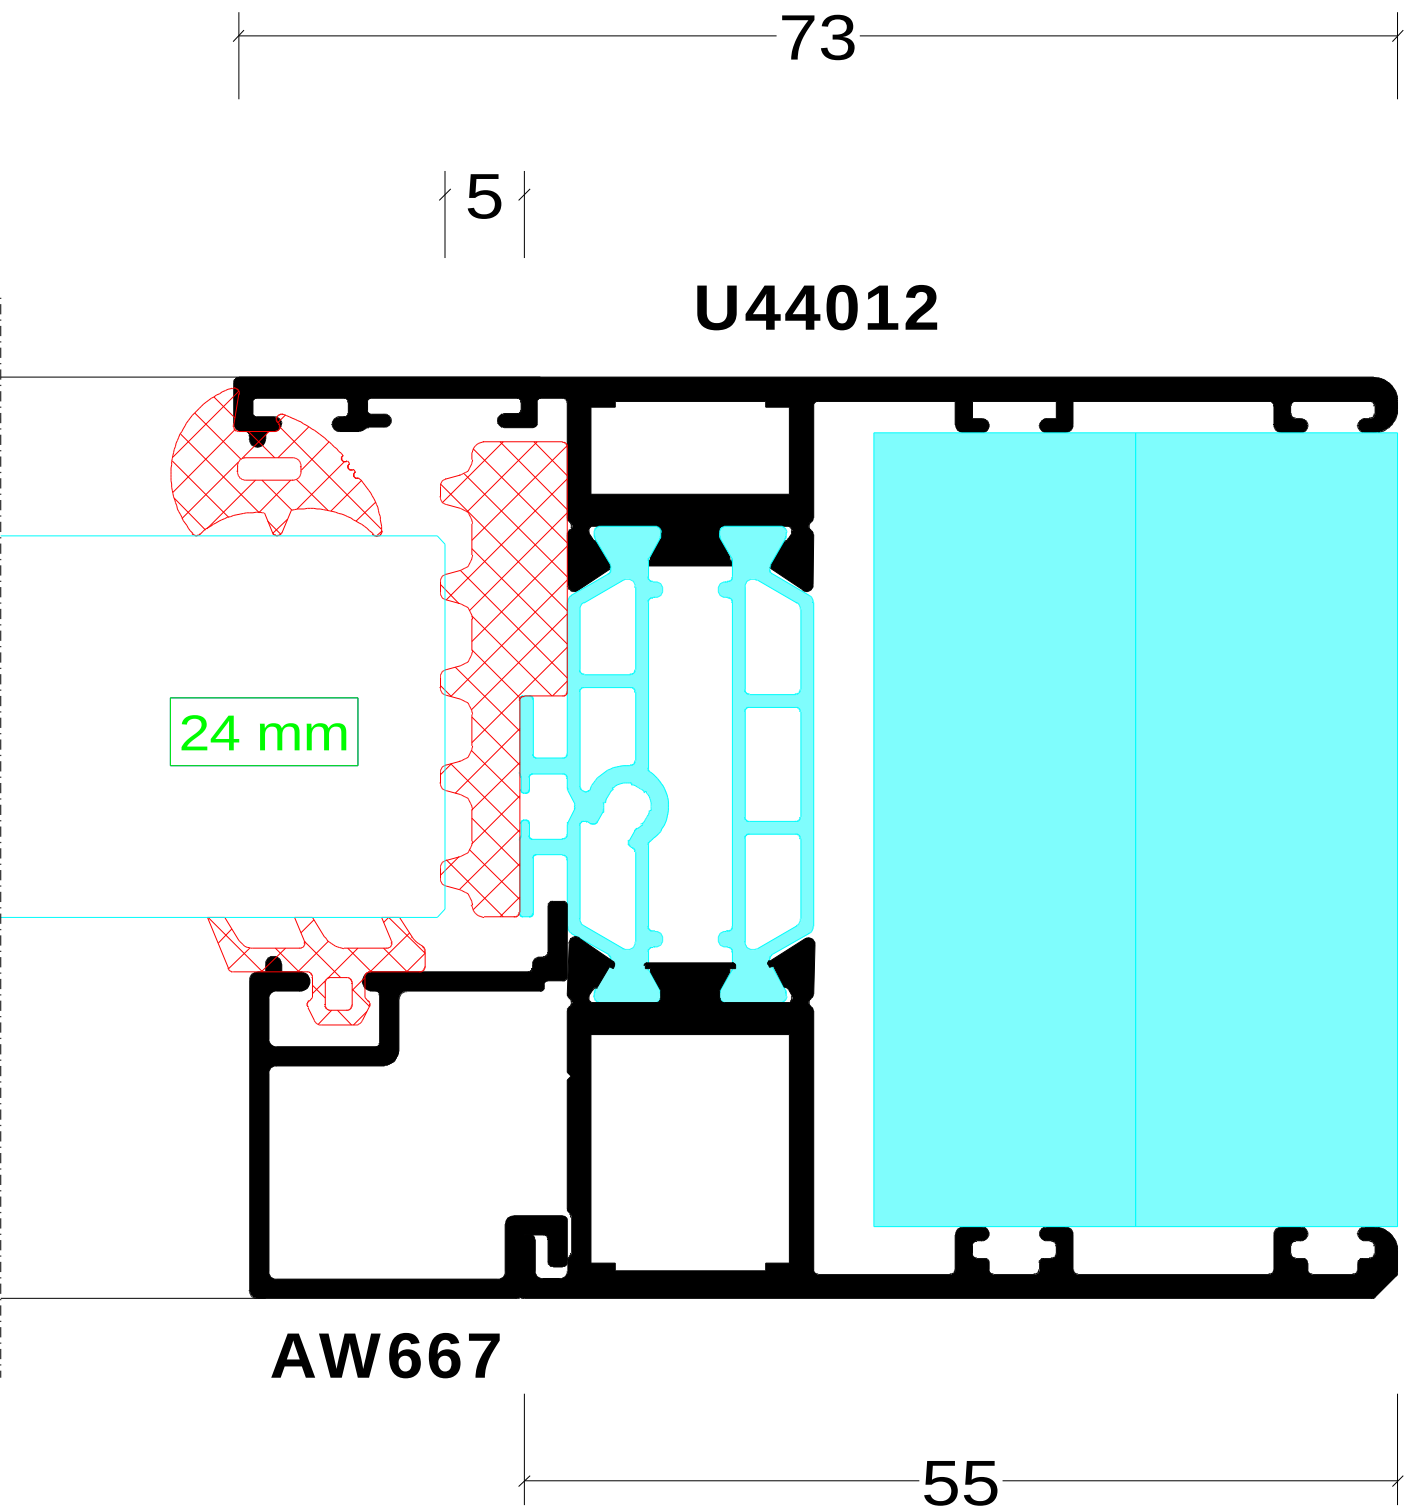


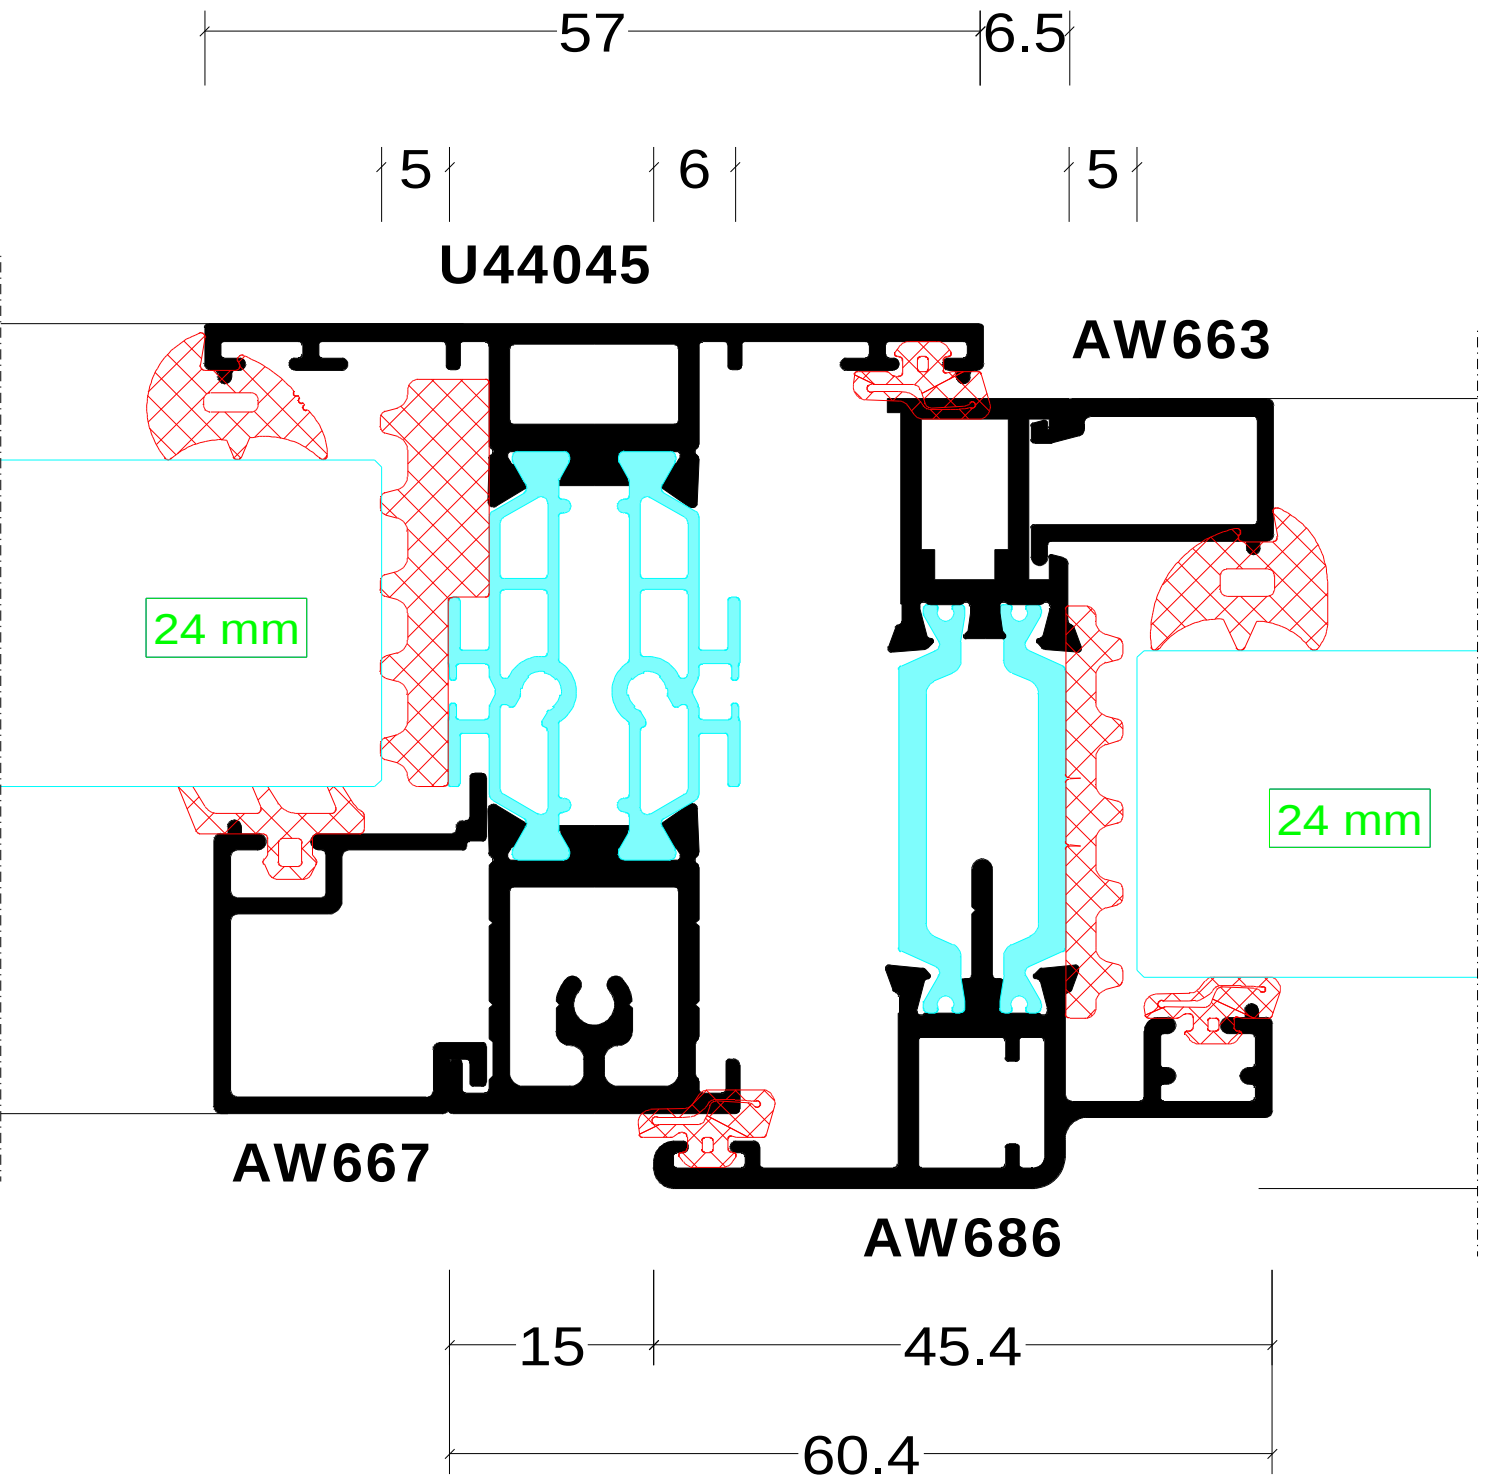


Section 24

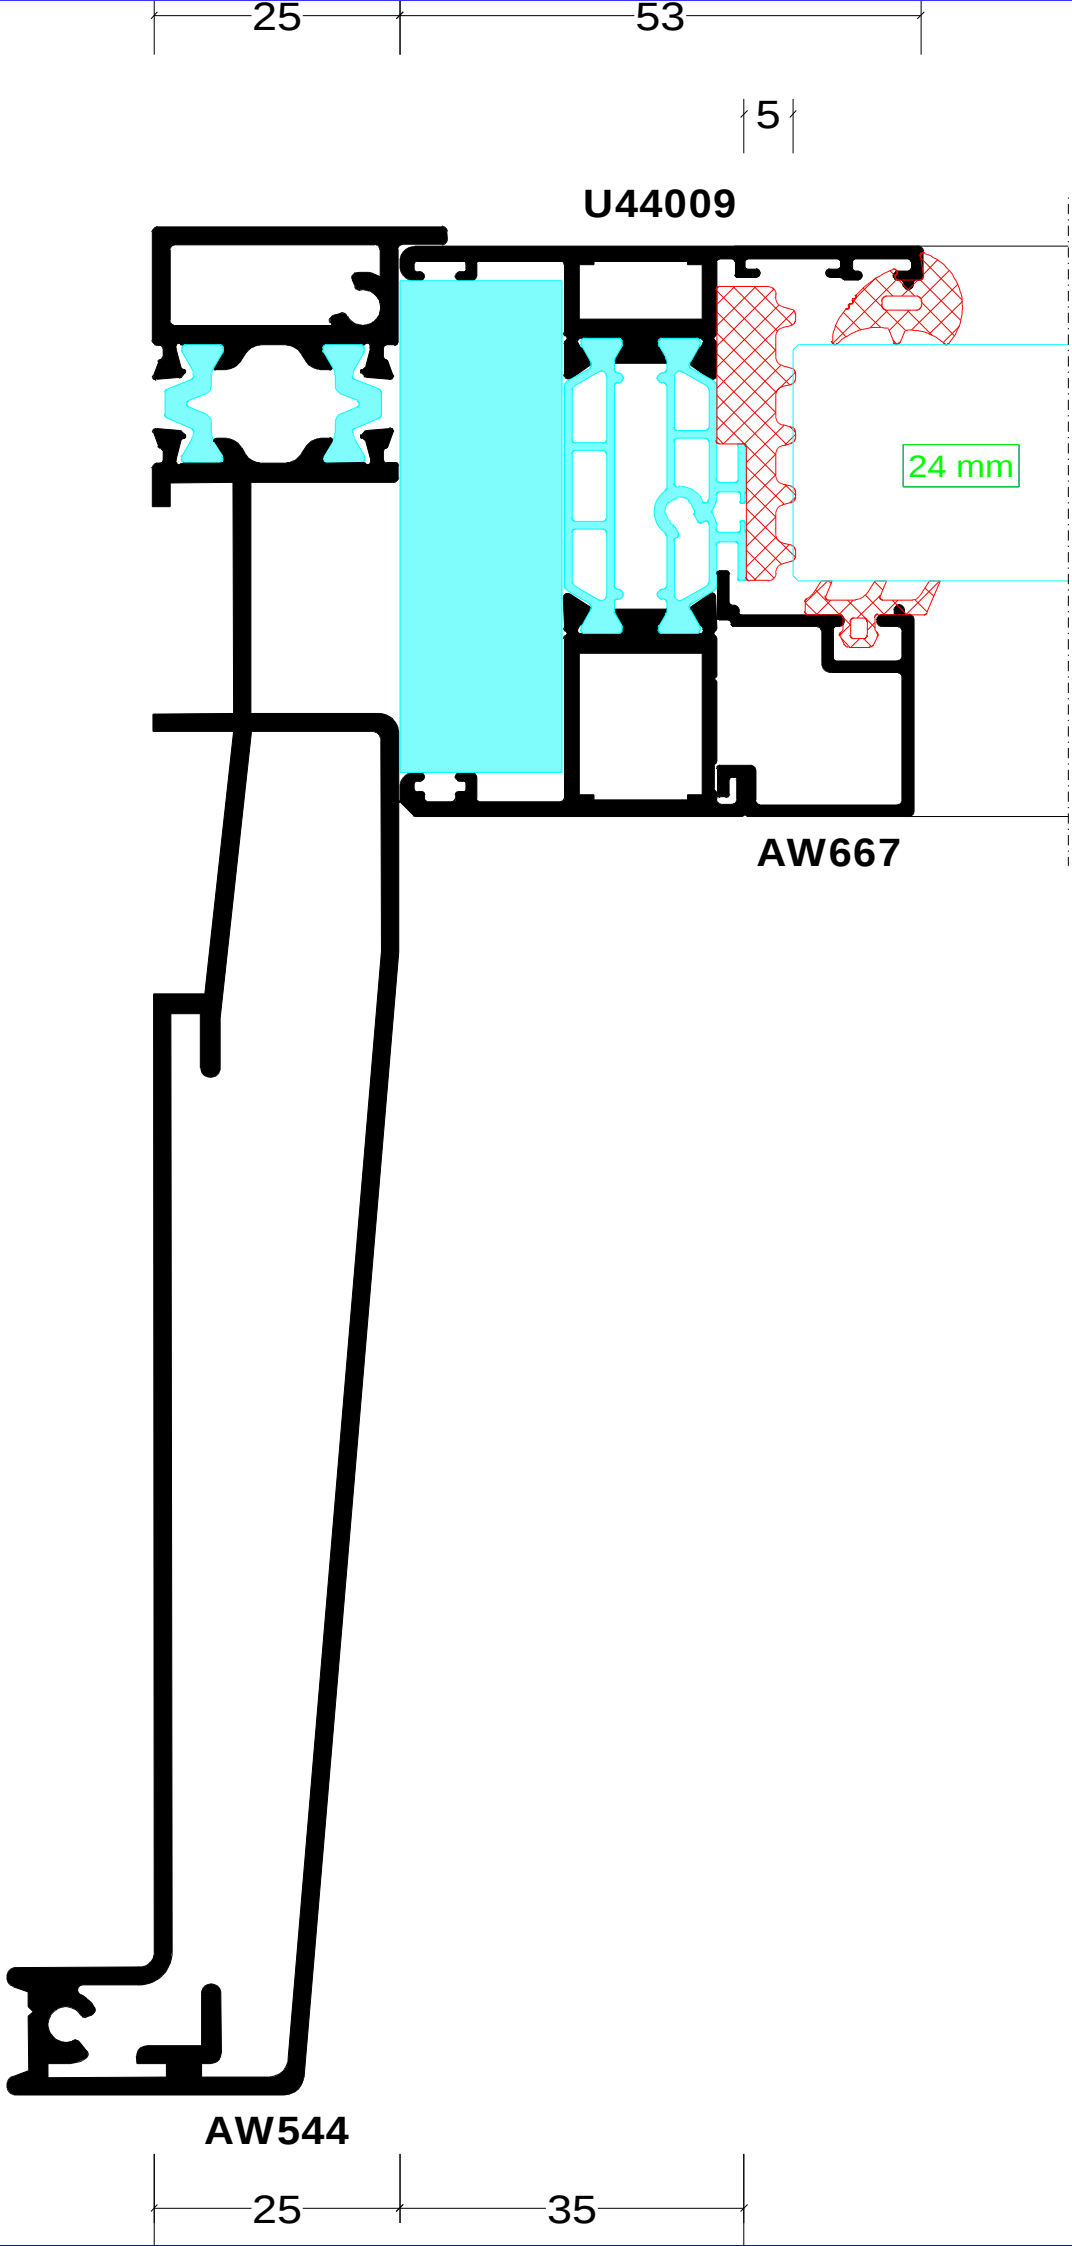

Section 25

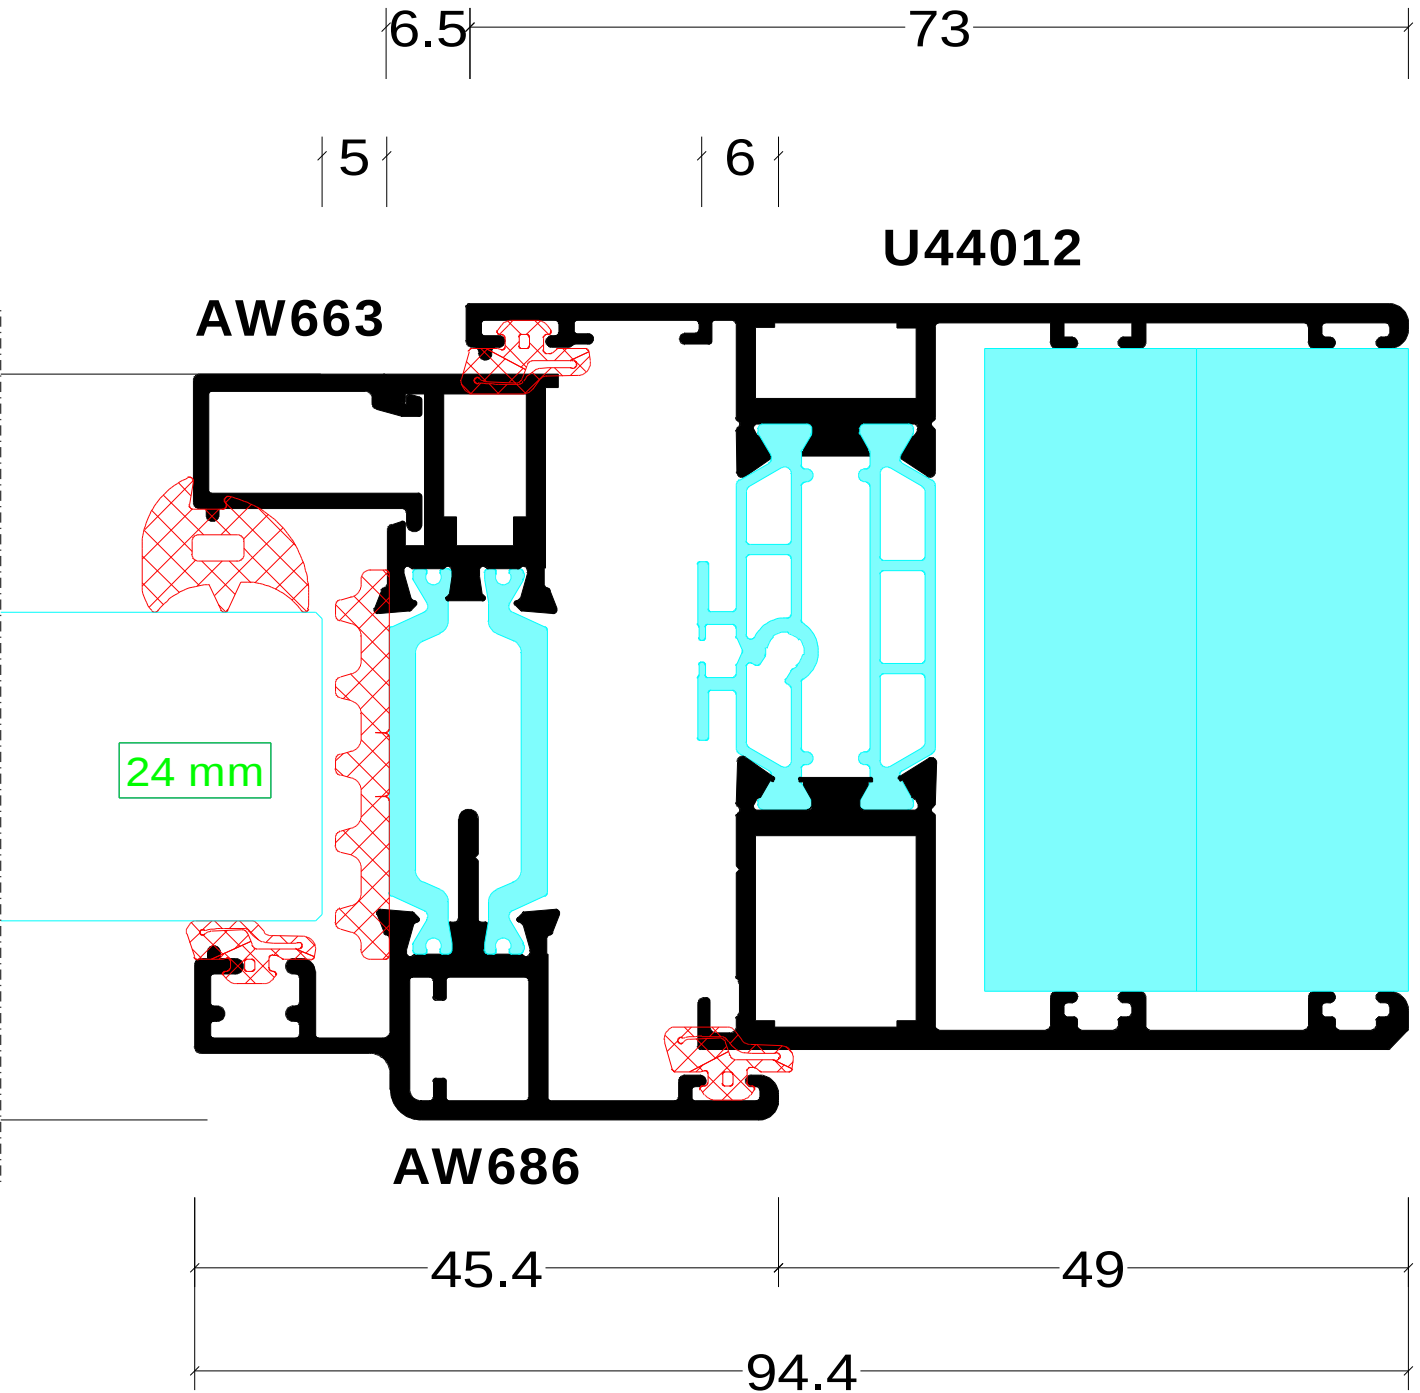

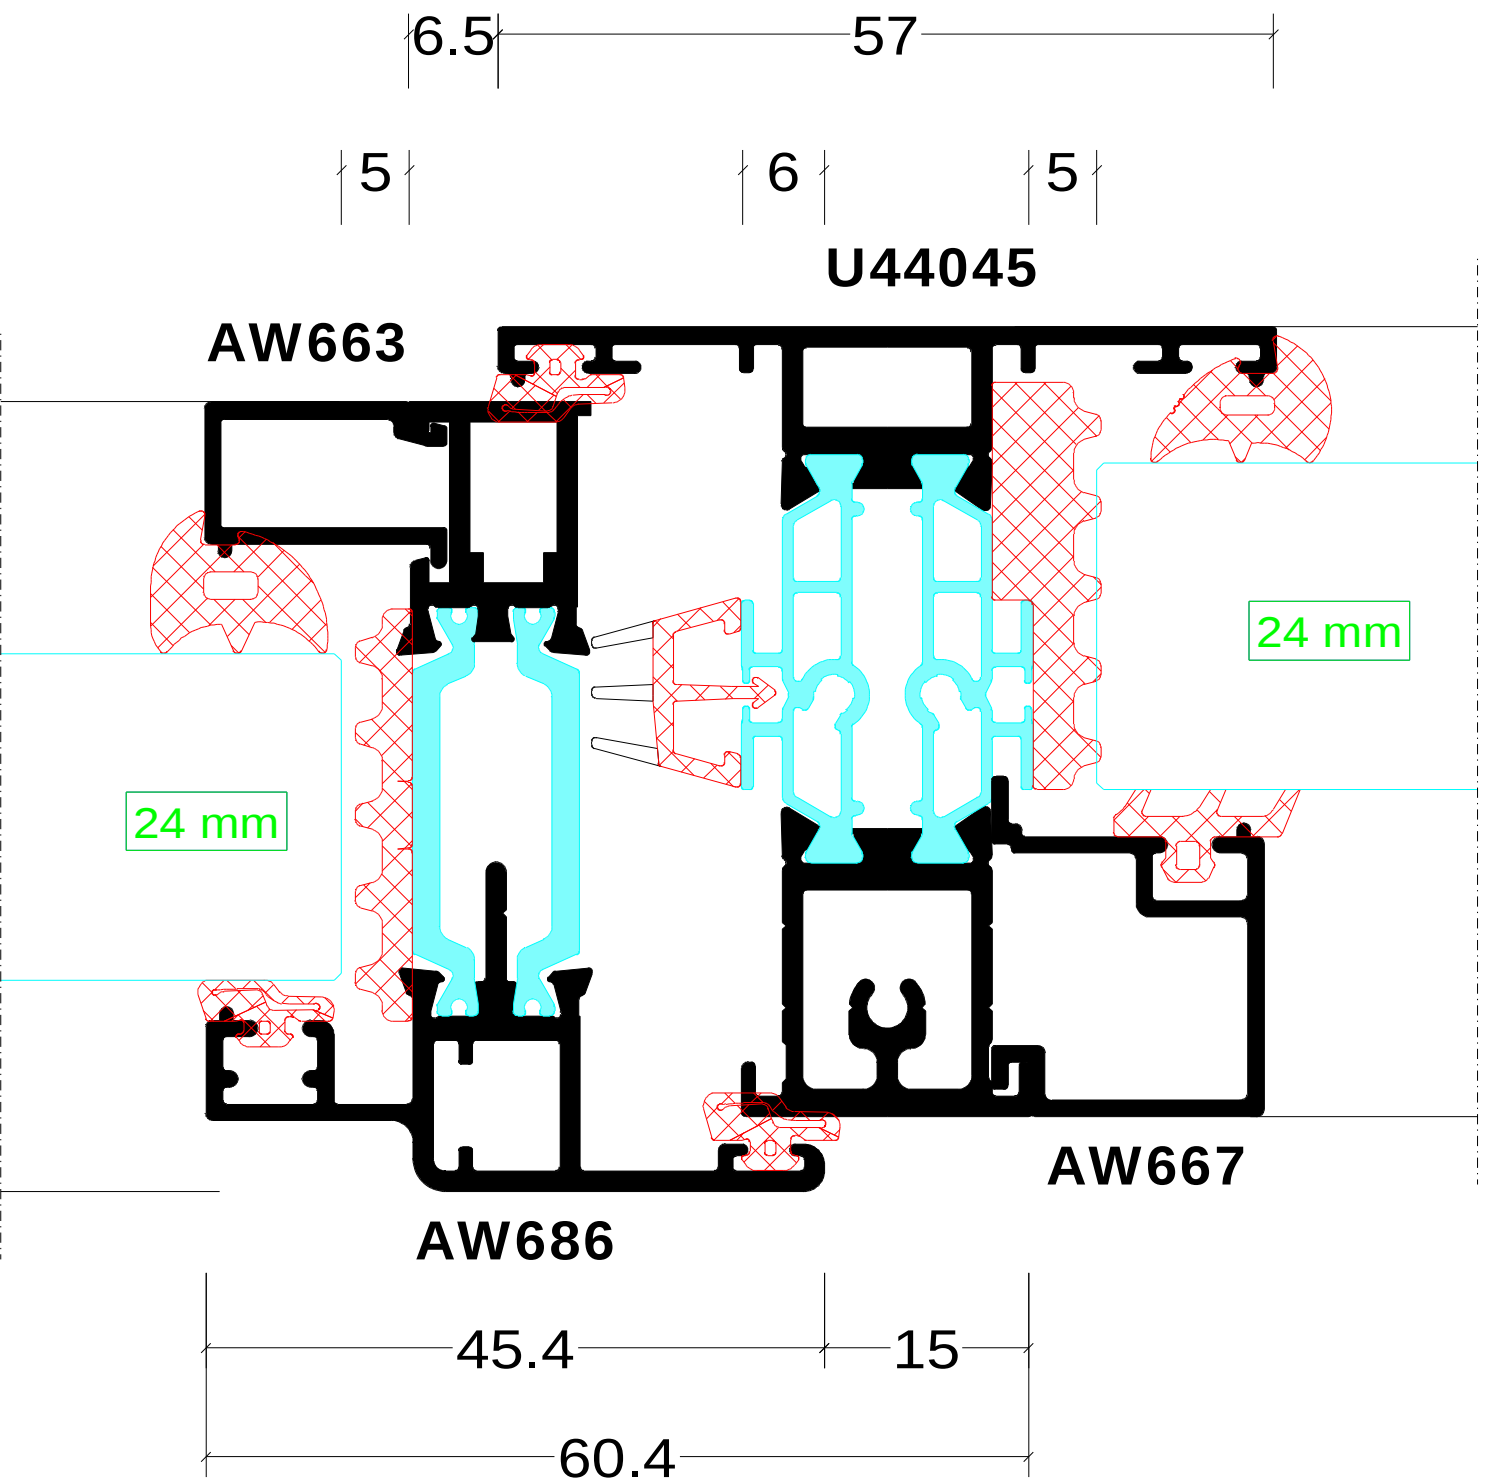

Section 27

