



Notes:

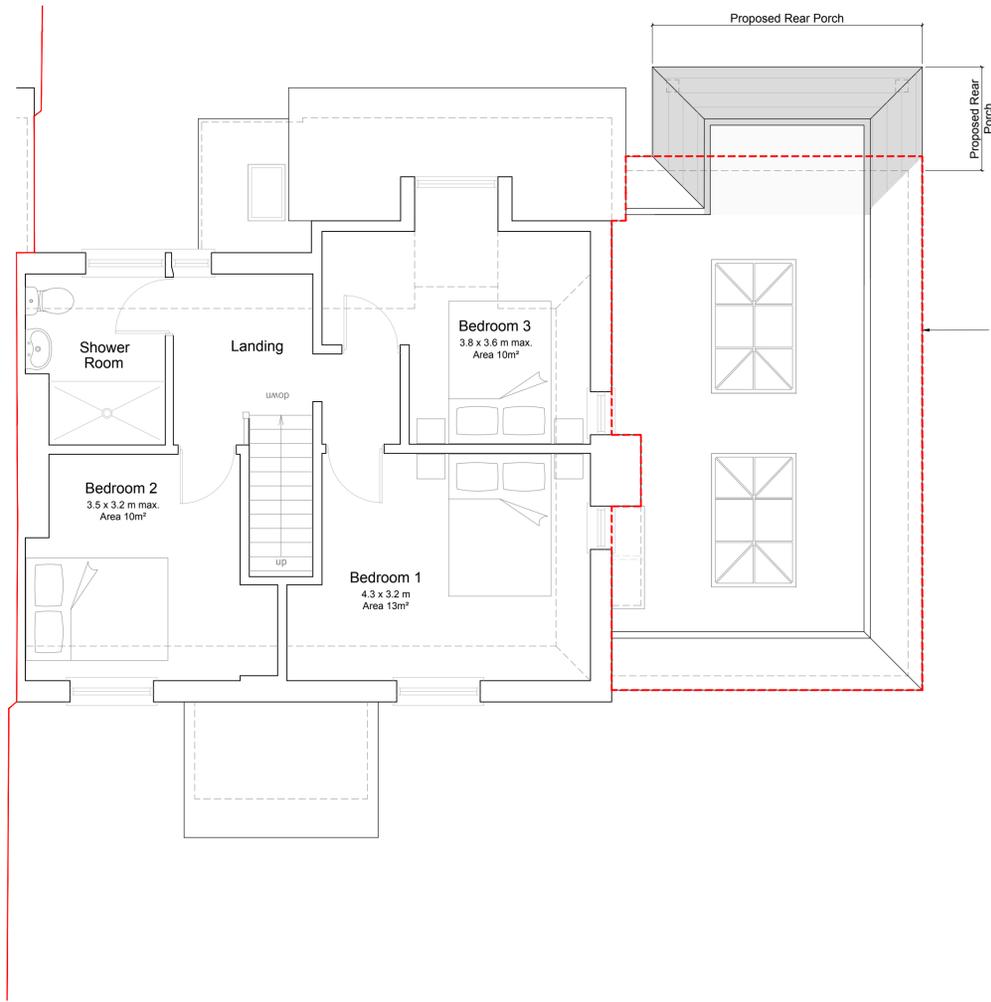

Red dashed line depicts extension being constructed as per application reference No. CM116/25/CLP

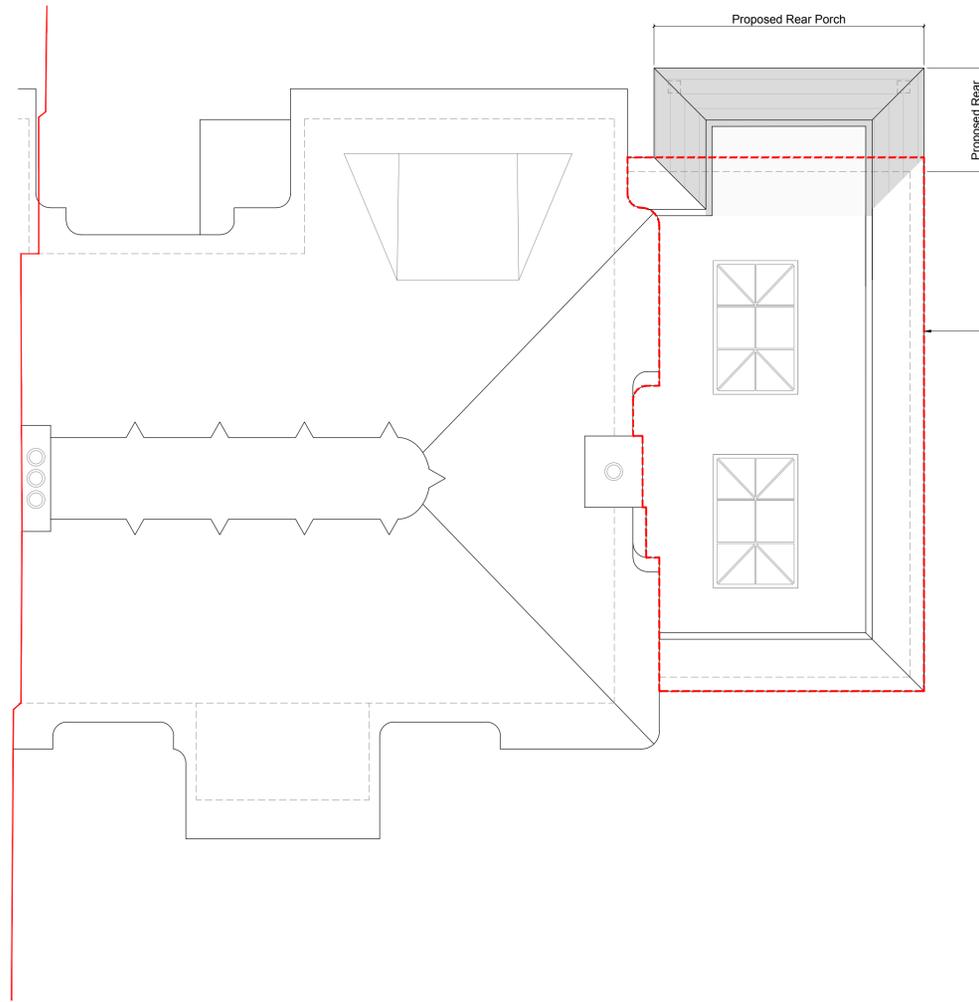

Red dashed line depicts extension being constructed as per application reference No. CM116/25/CLP

First Floor Plan Proposed 1:50

Roof Plan Proposed 1:50

Revisions:
A Projecting roof to rear removed. 03/06/25 BF
B Rear porch added. 29/09/25 BF

This drawing is the property of Fuller Architects and is not to be copied, reproduced, retained or disclosed to any unauthorised person either wholly or in part without prior consent. Do not scale from this drawing except for Planning purposes. Use all figured dimensions only. All figured dimensions to be checked on site prior to construction. All discrepancies, errors and omissions to be reported to Fuller Architects prior to construction. Layout and dimensions existing building to be checked on site.

FULLER ARCHITECTS

01903 774754
info@fuller-architects.co.uk
fuller-architects.co.uk
103-105 Sea Road, East Preston,
BN16 1NX

Job Title
3 New Thatched Cottages, Climping
Client
Mr & Mrs Halsey

Drawing Name
First Floor Plan and Roof Plan - Proposed

Drawing Status
Planning

Drawn by BF Date Mar 25
Checked by LW Date Mar 25

Drawing Scale
1:50 at A1

Drawing No Status Revision
240033/07 B

