



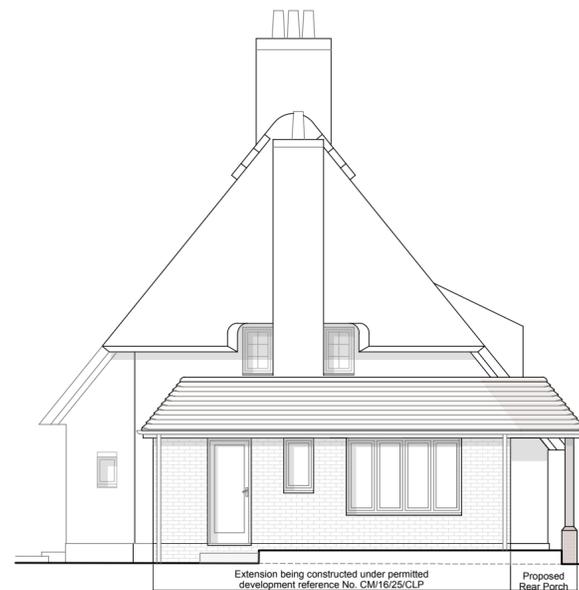


North Elevation (Rear)
1:100



East Elevation (Side)
1:100

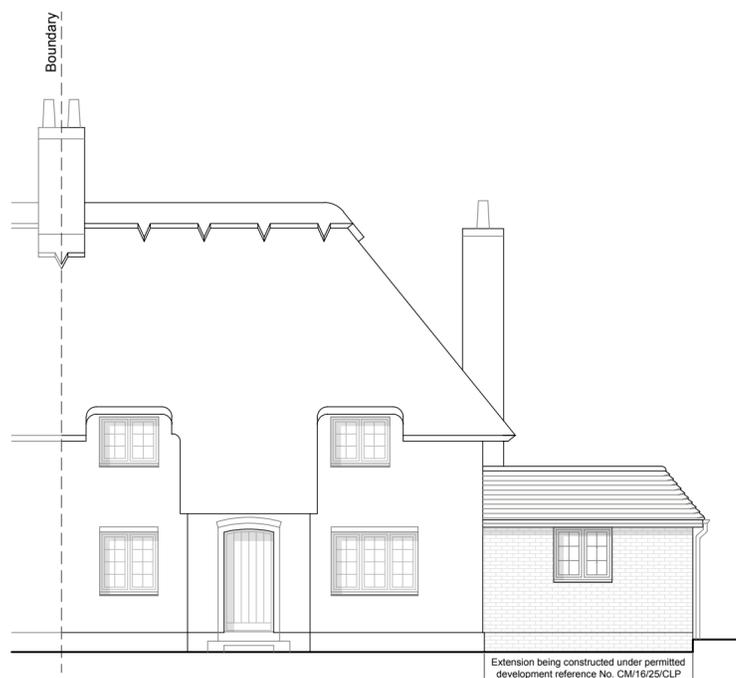

South Elevation (Front)
1:100

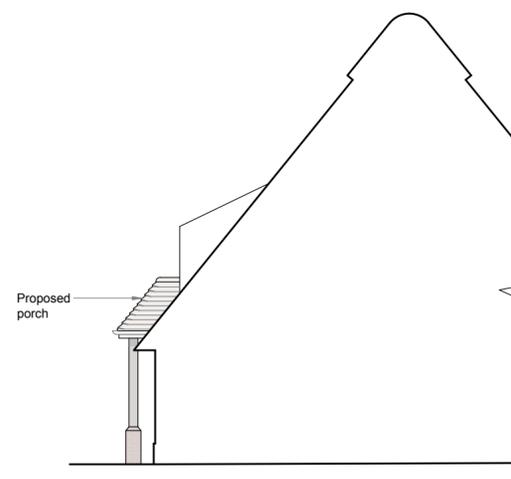

West Elevation (Side)
1:100



Materials Schedule

Walls

Brickwork to match existing house.

Roof

Mansard roof with hidden flat roof in GRP and clay tiles.

Windows

Timber casements to match existing in white.

Soffits/Fascias

Black timber effect.

Rainwater goods

uPVC gutters and downpipes in black.

Revisions:

A Projecting roof to rear removed. 03/06/25 BF

B Rear porch added. 29/09/25 BF

C West elevation added. 07/10/25 BF

This drawing is the property of Fuller Architects and is not to be copied, reproduced, retained or disclosed to any unauthorised person either wholly or in part without prior consent. Do not scale from this drawing except for Planning purposes. Use all figured dimensions only. All figured dimensions to be checked on site prior to construction. All discrepancies, errors and omissions to be reported to Fuller Architects prior to construction. Layout and dimensions existing building to be checked on site.

FULLER
• ARCHITECTS •

01903 774754
info@fuller-architects.co.uk
fuller-architects.co.uk
103-105 Sea Road, East Preston,
BN16 1NX

Job Title

3 New Thatched Cottages, Climping

Client

Mr & Mrs Halsey

Drawing Name

Elevations -
Proposed

Drawing Status

Planning

Drawn by

BF

Date Mar 25

Checked by

LW

Date Mar 25

Drawing Scale

1:100 at A2

Drawing No

240033/ 08

Status

C

Revision

C