


North Elevation (Rear)
1:100

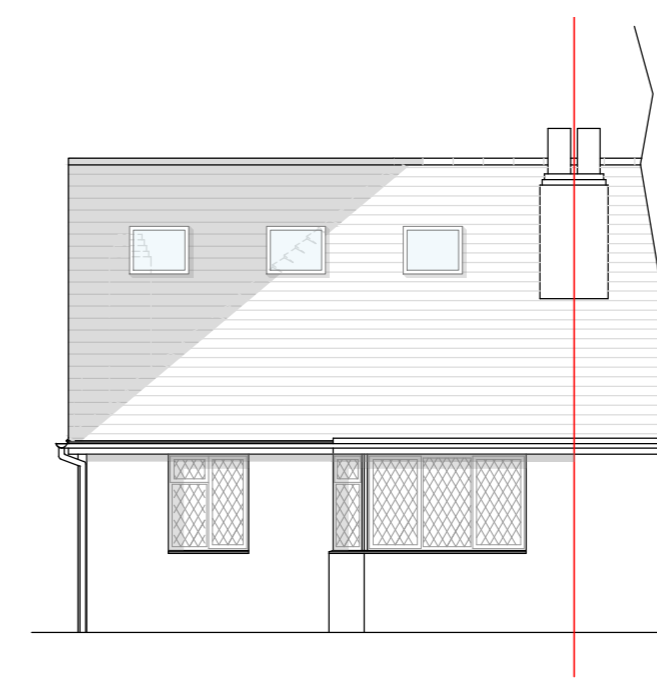

West Elevation (Side)
1:100



South Elevation (Front)
1:100

Materials Schedule:

Dormer Cheeks - horizontal weatherboard in grey

Flat roof - grey EPDM

Main roof - plain clay tiles to match existing

Windows/doors - uPVC in white

Rainwater goods - uPVC in white

Revisions:

This drawing is the property of Fuller Architects and is not to be copied reproduced, retained or disclosed to any unauthorised person either wholly or in part without prior consent. Do not scale from this drawing except for Planning purposes. Use all figured dimensions only. All figured dimensions to be checked on site prior to construction. All discrepancies, errors and omissions to be reported to Fuller Architects prior to construction. Layout and dimensions existing building to be checked on site.

FULLER

• ARCHITECTS •

01903 774754
info@fuller-architects.co.uk
fuller-architects.co.uk
103-105 Sea Road, East Preston,
BN16 1NX

Job Title

94 North Lane, East Preston

Client

Mr. W. Crossman

Drawing Name

Elevations -
Proposed

Drawing Status

Planning

Drawn by BF

Date Oct 25

Checked by LW

Date Oct 25

Drawing Scale

1:100 at A2

Drawing No

250039/ 05

Revision

