



ONLY FIGURED DIMENSIONS TO BE USED FOR CONSTRUCTION PURPOSES. ALL DIMENSIONS ARE TO BE CHECKED ON SITE PRIOR TO INSTALLATION AND THE ARCHITECT IS TO BE NOTIFIED OF ANY DISCREPANCIES.

© This drawing is copyright and must not be reproduced without the written consent of the Architect.

REV DATE DESCRIPTION

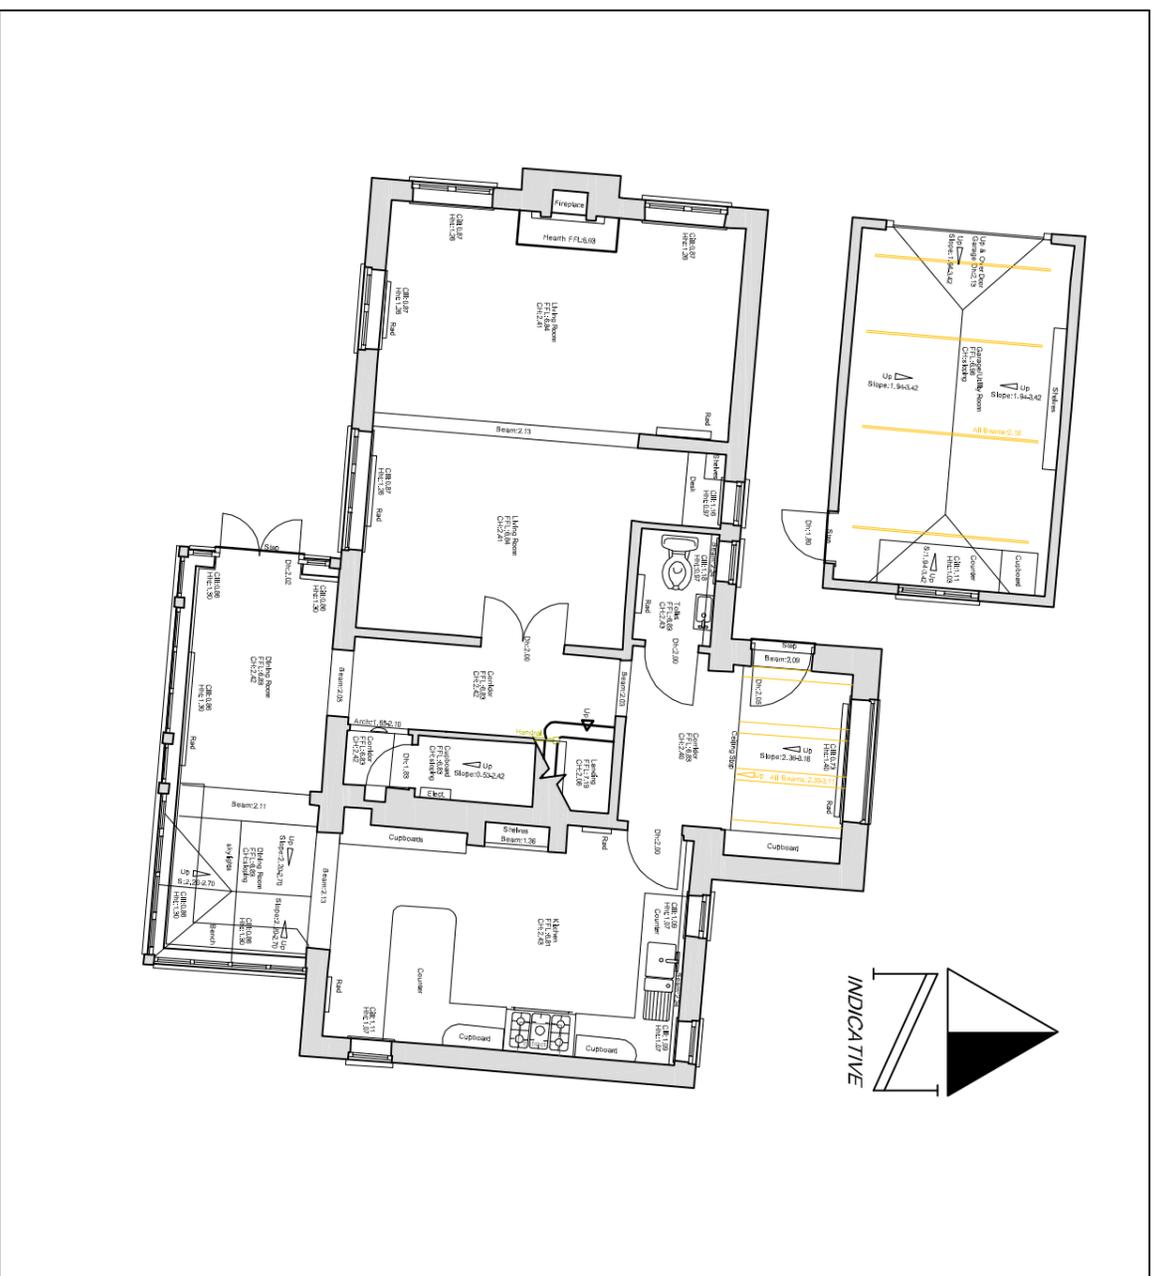

1:100 Ground floor plan as existing

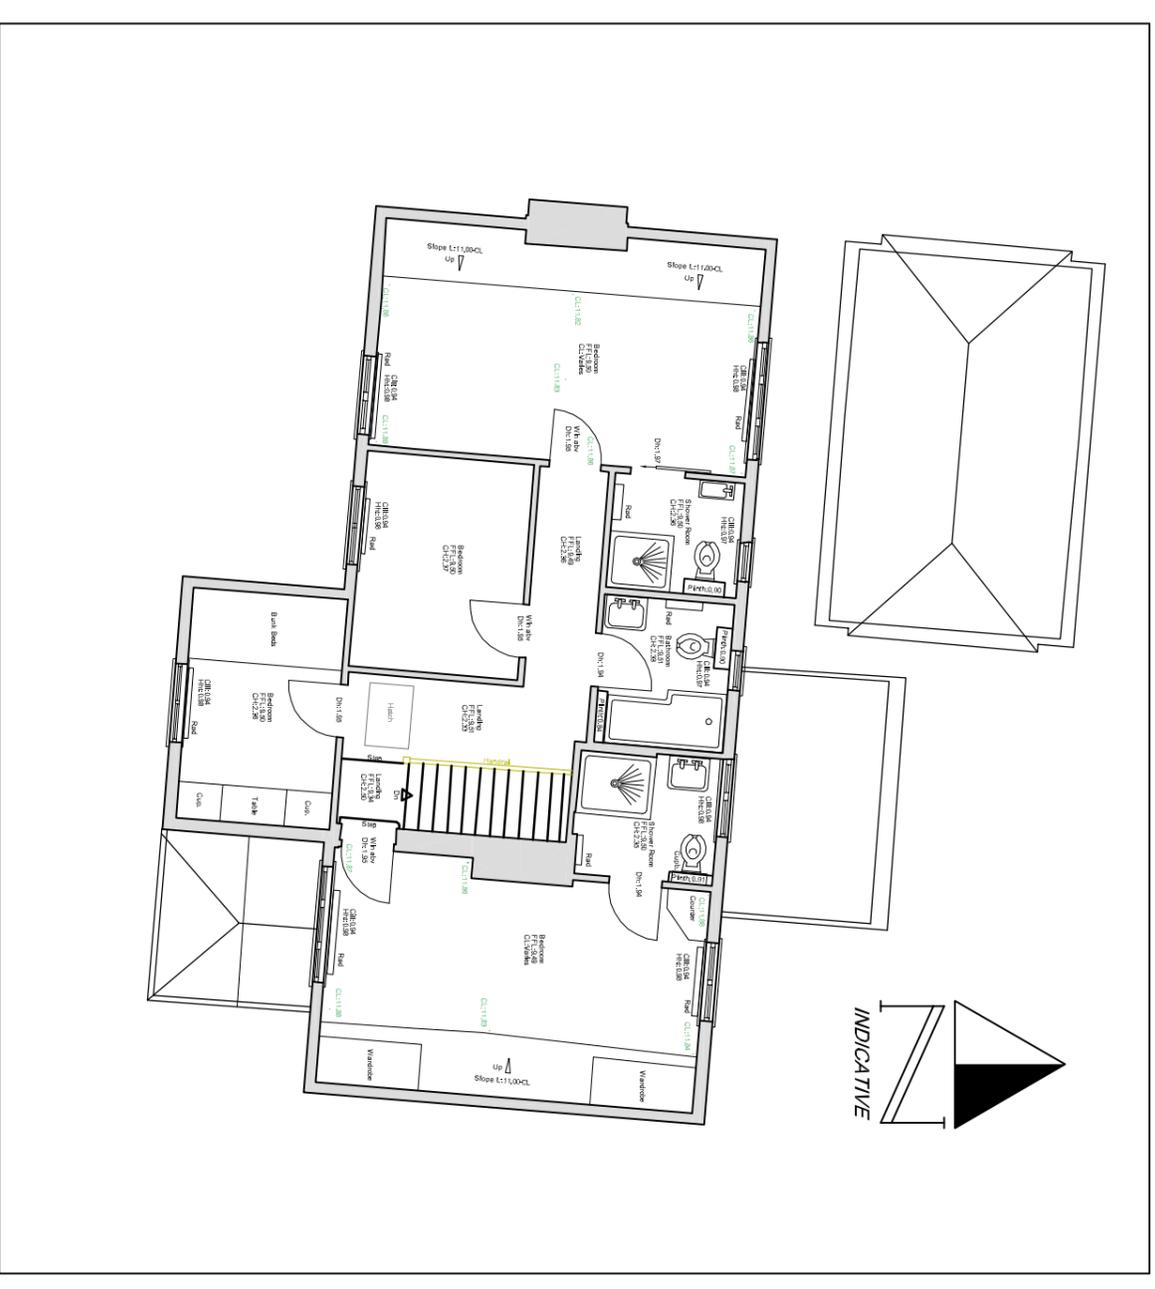

1:100 First floor plan as existing

Scale Bar 1:100



PLANNING

Extensions/ alterations to 57 Manor Road,
East Preston, BN16 1PY

Plans as existing

 saville jones | architects

date: Sept 25

25013

SK

01

scale: 1 : 100 @A3

DWG: DRAWINGS_PROFORM_VSA_A1_200.DWG