



ONLY FIGURED DIMENSIONS TO BE USED FOR CONSTRUCTION PURPOSES. ALL DIMENSIONS ARE TO BE CHECKED ON SITE PRIOR TO INSTALLATION AND THE ARCHITECT IS TO BE NOTIFIED OF ANY DISCREPANCIES.

© This drawing is copyright and must not be reproduced without the written consent of the Architect.

REV DATE DESCRIPTION

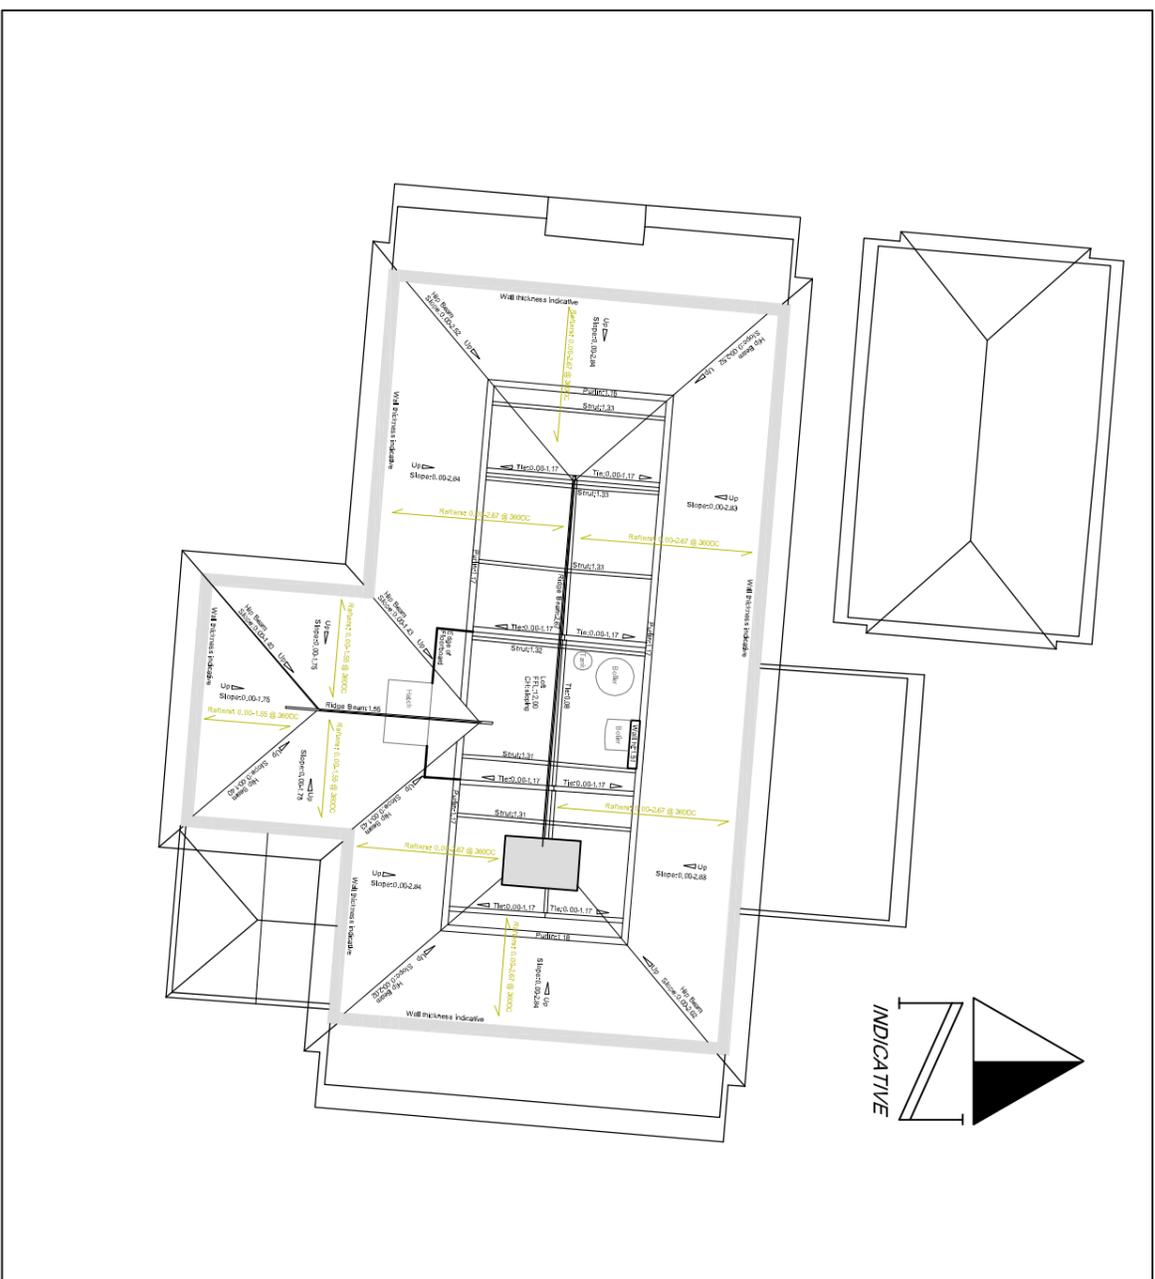

1:100 Loft plan as existing

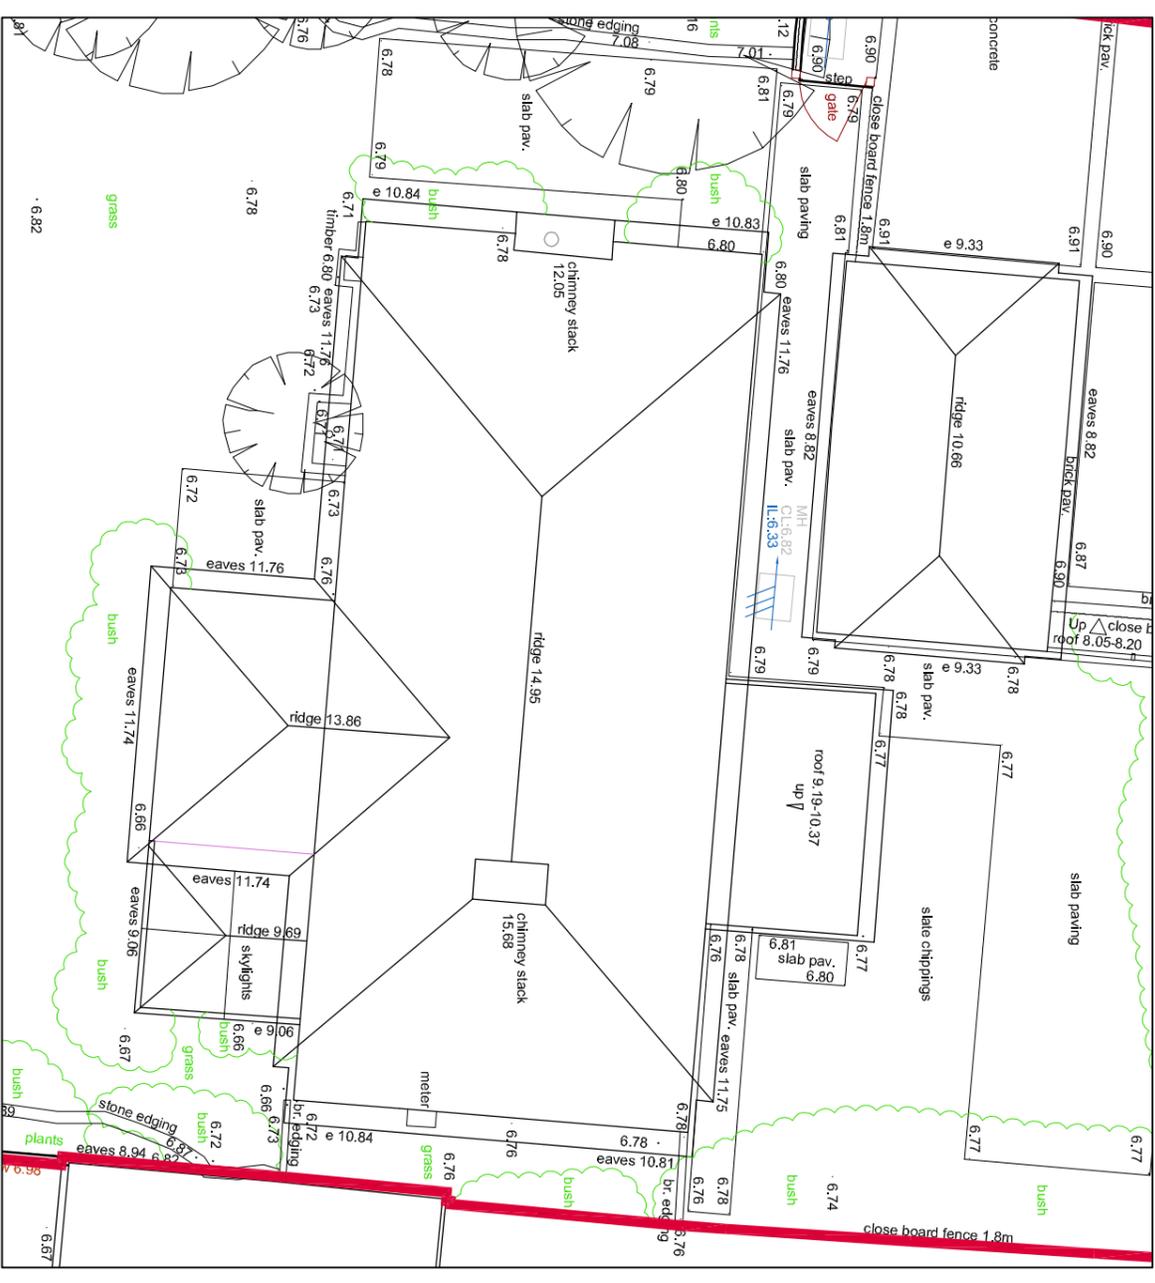

1:100 Roof plan as existing

PLANNING

Extensions/ alterations to 57 Manor Road,  
East Preston, BN16 1PY  
Roof & Loft plans as existing

saville jones | architects

date: Sept 25

scale: 1 : 100 @A3

25013 SK 02

Scale Bar 1:100

