



Scale Bar 1:100

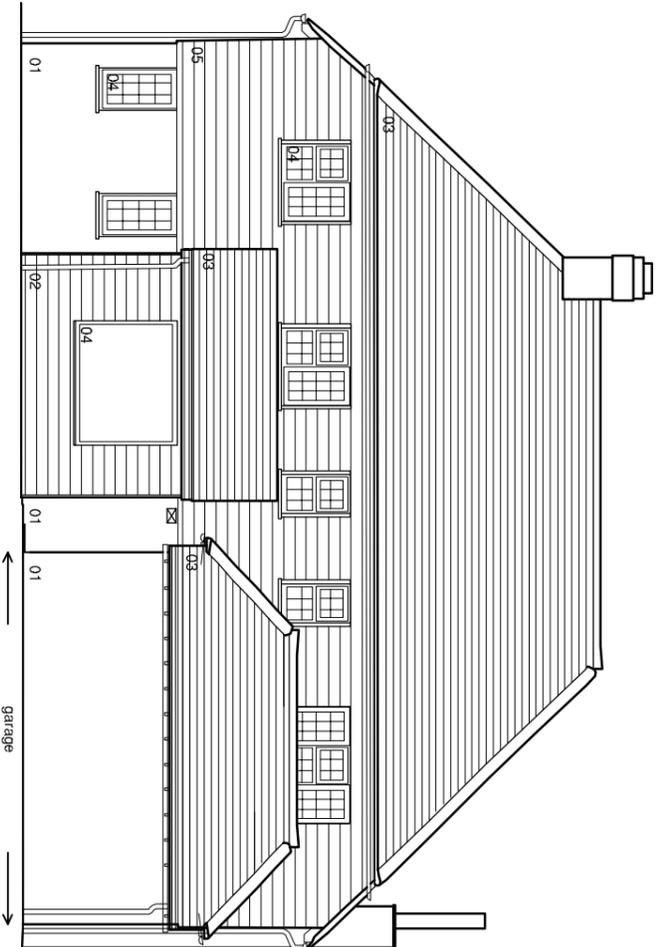

1:100 North elevation as existing

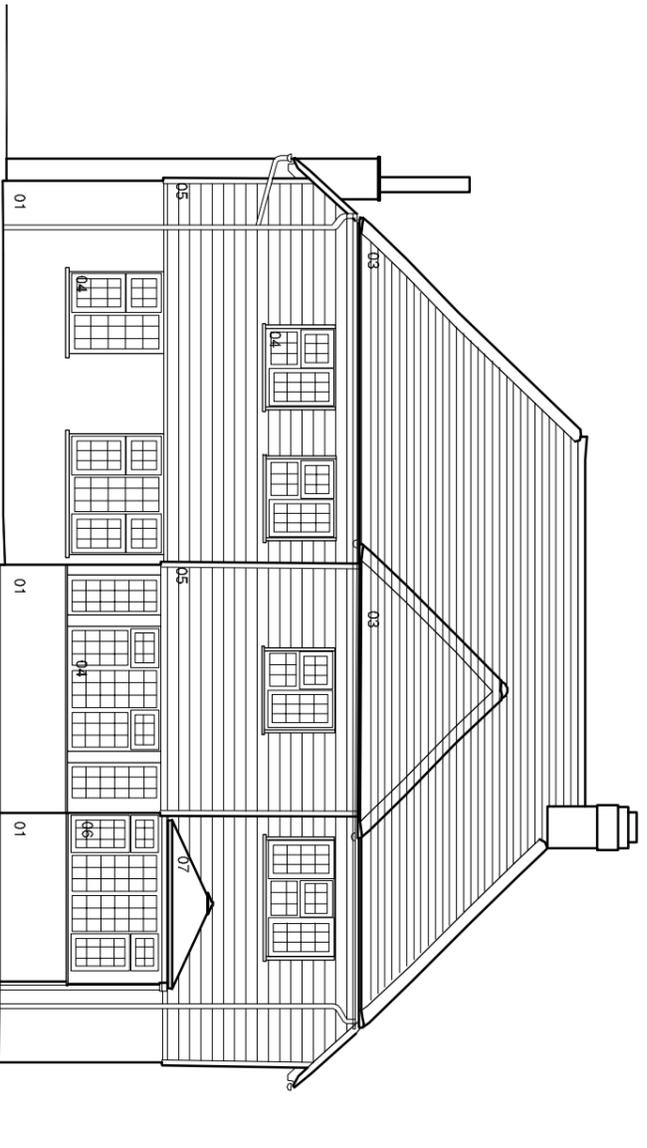

1:100 South elevation as existing


Materials

- 01 Painted brickwork
- 02 Fibre cement cladding
- 03 Clay roofing tiles
- 04 Upvc framed glazed windows/ doors
- 05 Timber weatherboard cladding (painted)
- 06 Conservatory
- 07 Conservatory roof
- 08 Painted Garage door
- 09 Timber fencing


ONLY FIGURED DIMENSIONS TO BE USED FOR CONSTRUCTION PURPOSES. ALL DIMENSIONS ARE TO BE CHECKED ON SITE PRIOR TO INSTALLATION AND THE ARCHITECT IS TO BE NOTIFIED OF ANY DISCREPANCIES.

© This drawing is copyright and must not be reproduced without the written consent of the Architect.

REV DATE DESCRIPTION

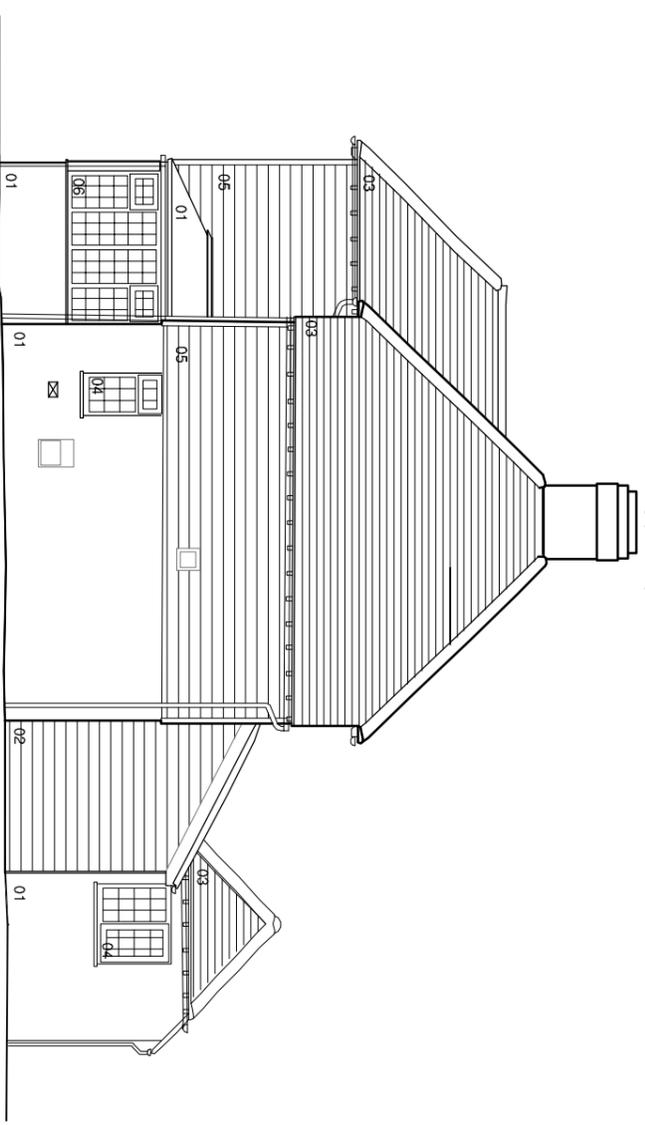

1:100 East elevation as existing

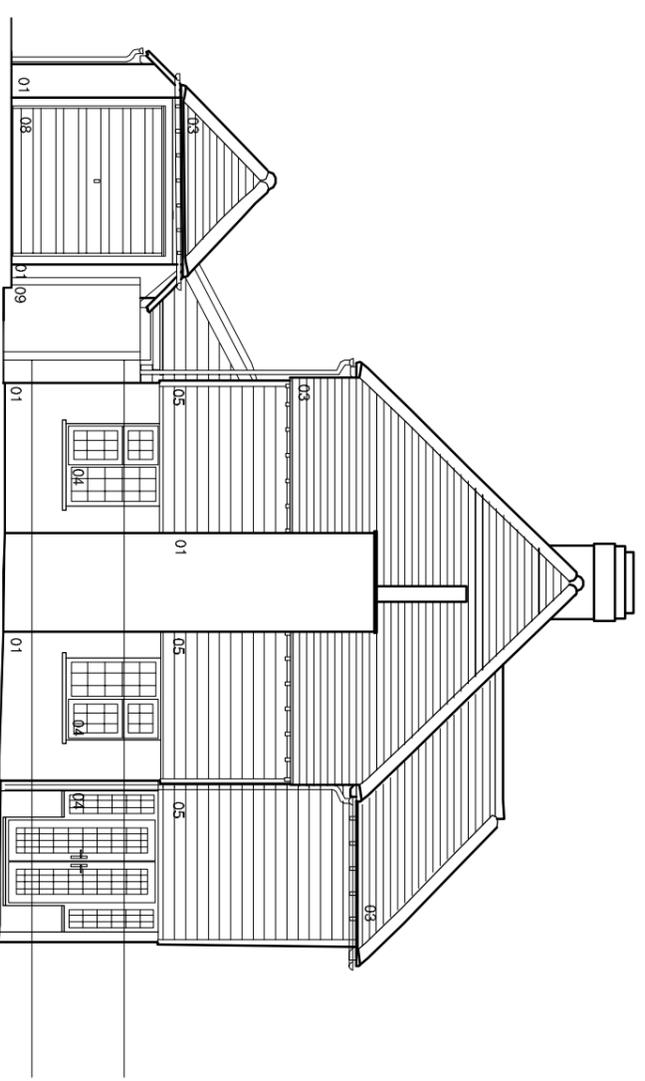

1:100 West elevation as existing

Extensions/ alterations to 57 Manor Road,
East Preston, BN16 1PY

PLANNING

Elevations as existing sh 1

 saville jones | architects

date: Sept 25

scale: 1 : 100 @A3

25013

SK

05