


Scale Bar 1:100




ONLY FIGURED DIMENSIONS TO BE USED FOR CONSTRUCTION PURPOSES. ALL DIMENSIONS ARE TO BE CHECKED ON SITE PRIOR TO INSTALLATION AND THE ARCHITECT IS TO BE NOTIFIED OF ANY DISCREPANCIES.  
© This drawing is copyright and must not be reproduced without the written consent of the Architect.


REV DATE DESCRIPTION

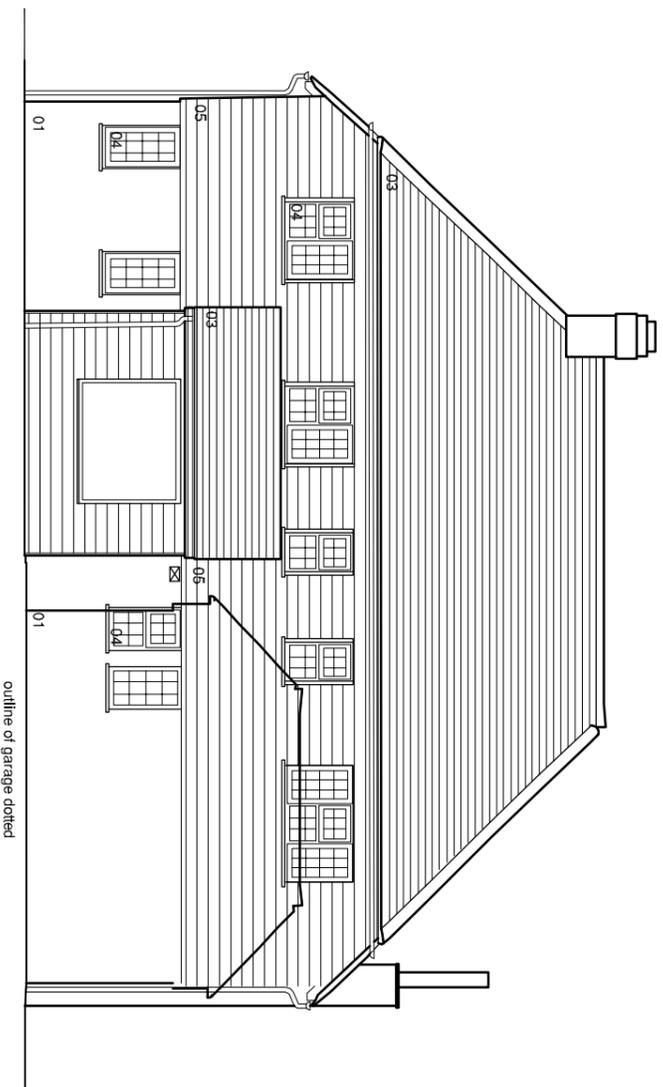


1:100 North elevation as existing with the outline of the garage

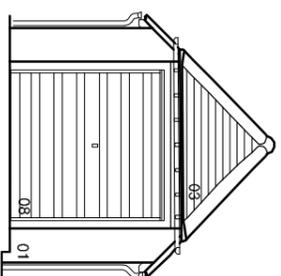


1:100 Garage west elevation as existing

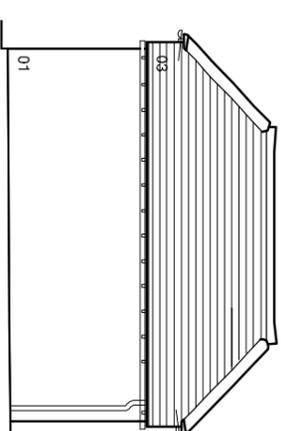

1:100 Garage north elevation as existing

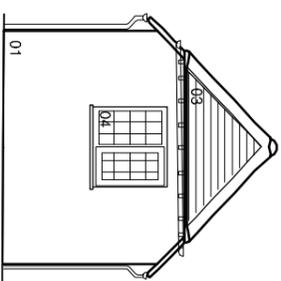

1:100 Garage east elevation as existing

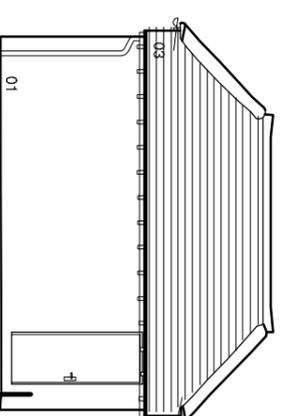

1:100 Garage south elevation as existing

**Materials**

- 01 Painted brickwork
- 02 Fibre cement cladding
- 03 Clay roofing tiles
- 04 Upvc framed glazed windows/ doors

- 05 Timber weatherboard cladding (painted)
- 06 Conservatory
- 07 Conservatory roof
- 08 Painted Garage door
- 09 Timber fencing

PLANNING

Extensions/ alterations to 57 Manor Road,  
East Preston, BN16 1PY

Elevations as existing sh 2

 saville jones | architects

date: Sept 25

scale: 1 : 100 @A3

25013

SK

08