


NOTES

ROOF - Plain concrete tiles to pitched roof. Polycarbonate roof to conservatory.


WALLS - Mixture of face brick and painted brick finish.

WINDOWS - White PVC framed double glazed units.

DOORS - White PVC framed double glazed units.

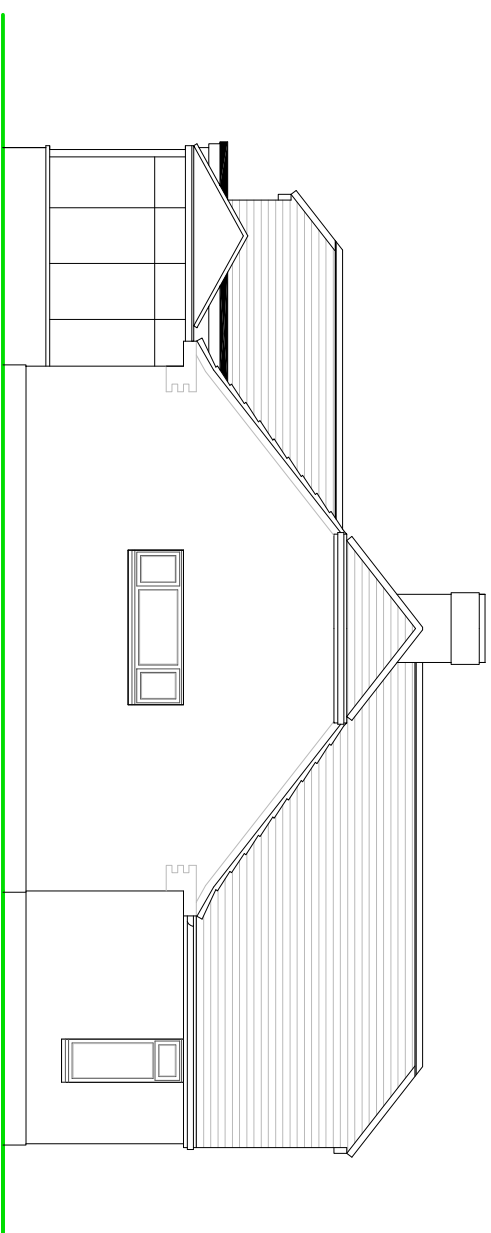


SIDE (SOUTH) ELEVATION

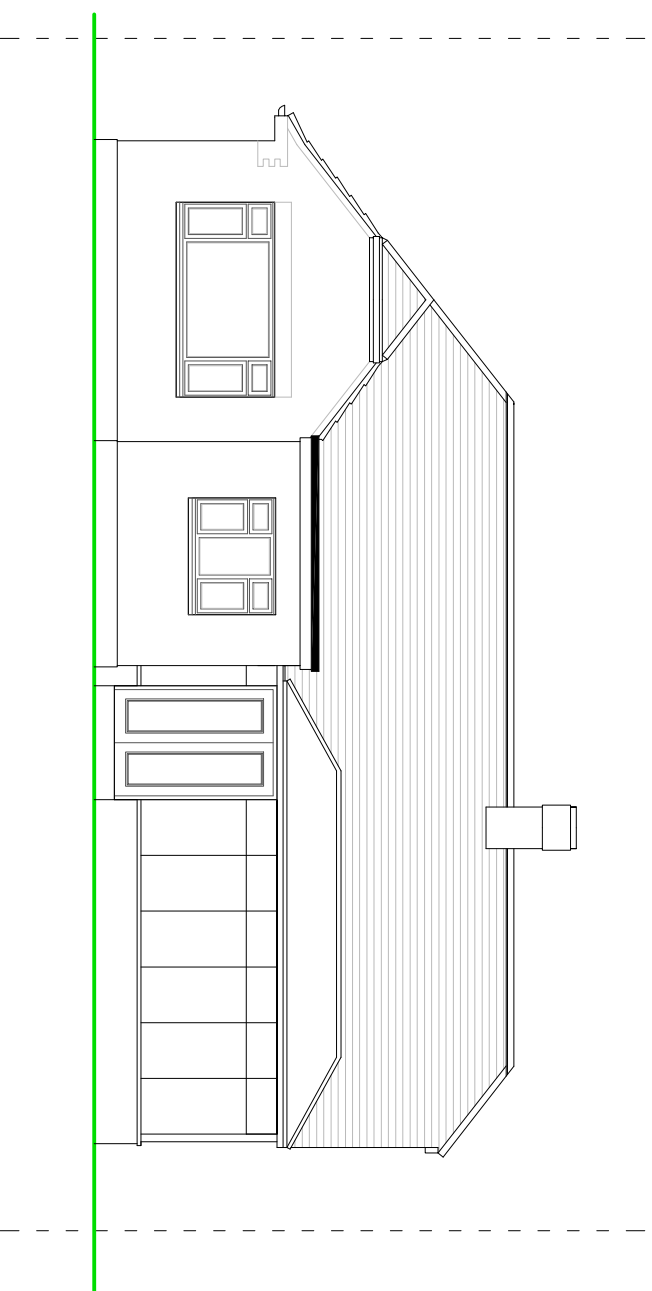

REAR (WEST) ELEVATION

REAR ELEVATION

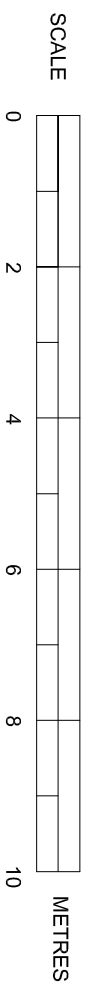

EXISTING ELEVATIONS

Scale 1:100 on A3

SUSSEX BUILDING CONSULTANCY LIMITED

7 THE ROYSTONS, EAST PRESTON,
WEST SUSSEX.

SCALE - 1/100 REV - DATE - 14/01/2026

