



- NOTES**
- ROOF - Felted or GRP flat roof covering.
 - WALLS - Painted brick finish to match existing.
 - WINDOWS - White PVC framed double glazed units.
 - DOORS - White PVC framed double glazed units.

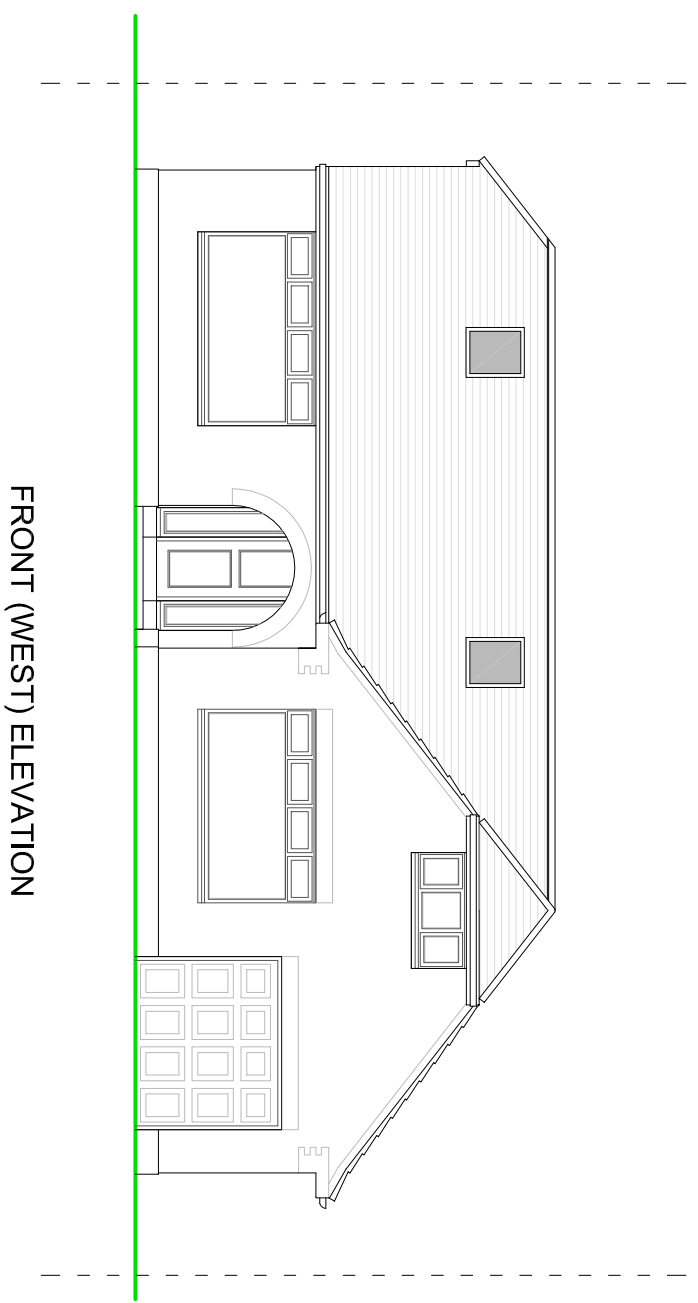


FRONT (WEST) ELEVATION

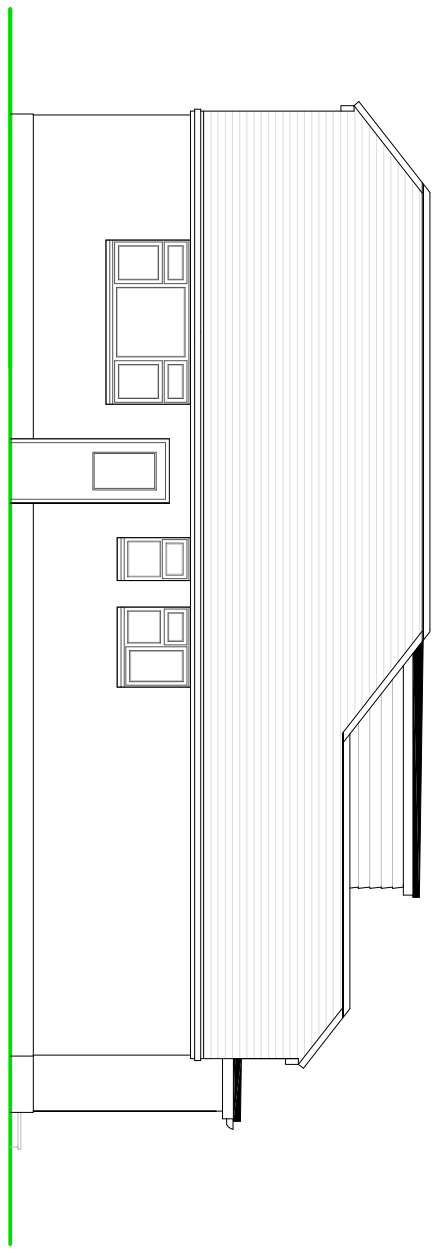

SIDE (NORTH) ELEVATION

REAR ELEVATION

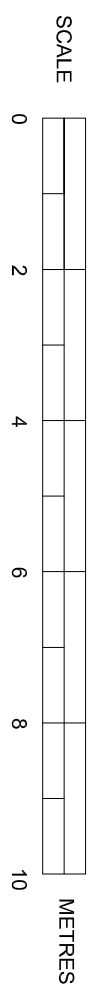

PROPOSED ELEVATIONS

Scale 1:100 on A3

SUSSEX BUILDING CONSULTANCY LIMITED
 7 THE ROYSTONS, EAST PRESTON,
 WEST SUSSEX.

SCALE - 1/100 REV - DATE - 12/02/2026

Partner
LABC
 3 HORTONVALE ROAD
 BODNOR REVIS
 PO21 5Z
 TEL - (01243) 863739