


NOTES

ROOF - Felled or GRP flat roof covering.


WALLS - Painted brick finish to match existing. New dormers to be clad with light coloured cement based New England style boarding.

WINDOWS - White PVC framed double glazed units.


DOORS - White PVC or aluminium framed double glazed units.

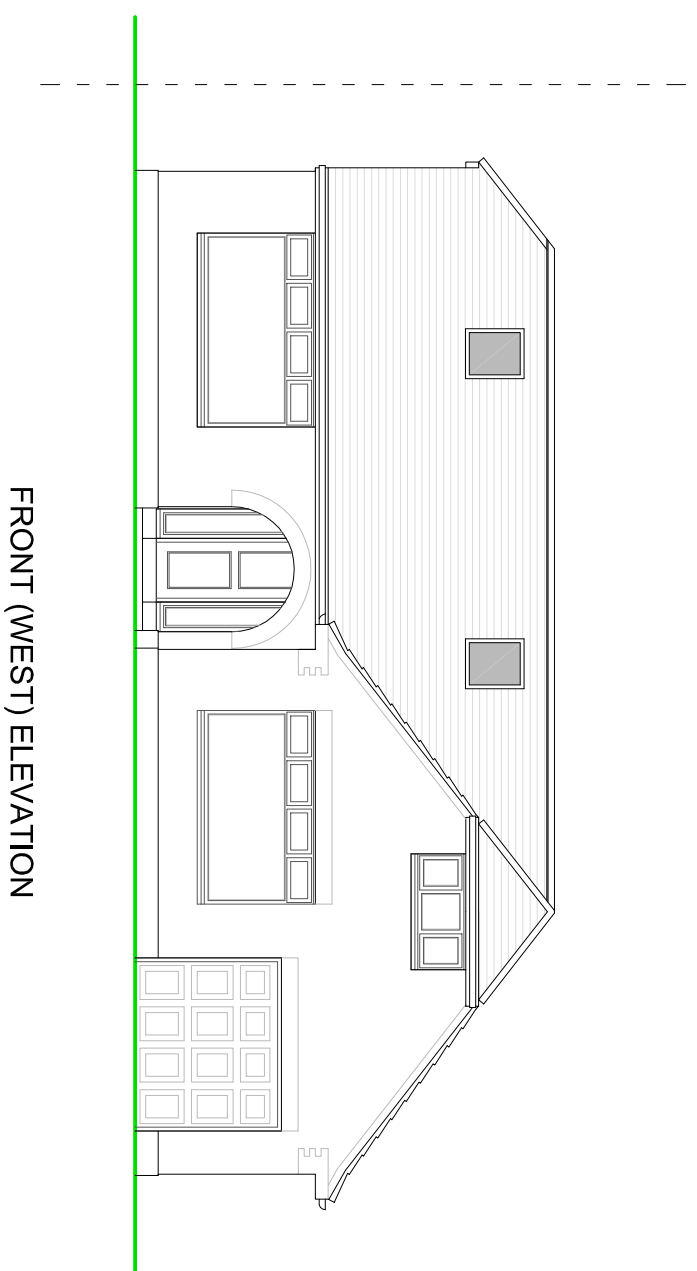

FRONT (WEST) ELEVATION

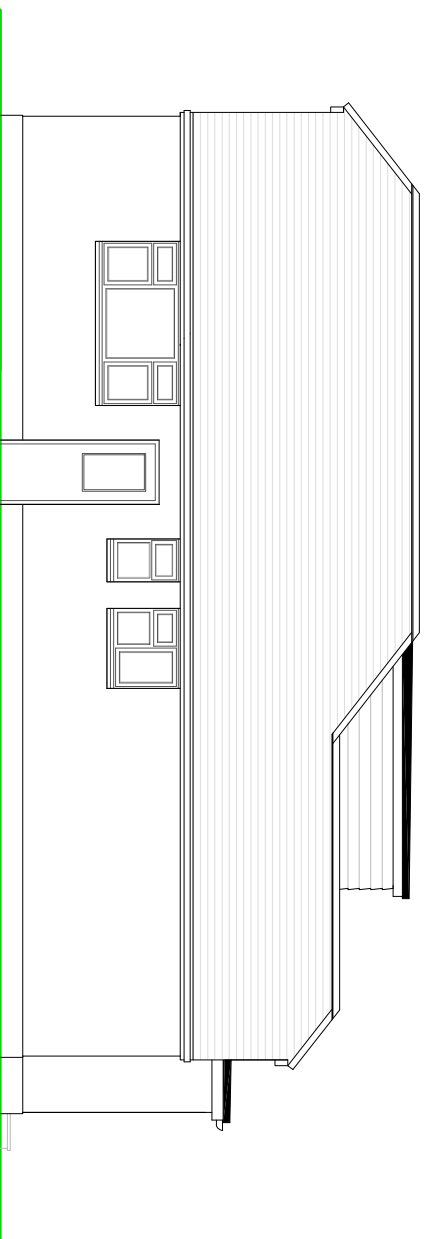

SIDE (NORTH) ELEVATION

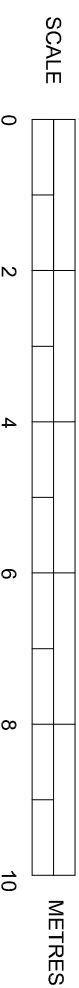

PROPOSED ELEVATIONS

Scale 1:100 on A3

SUSSEX BUILDING CONSULTANCY LIMITED

7 THE ROYSTONS, EAST PRESTON,
WEST SUSSEX.

SCALE - 1/100 REV - DATE - 19/02/2026

