


NOTES

ROOF - Felted or GRP flat roof covering.


WALLS - Painted brick finish to match existing.

WINDOWS - White PVC framed double glazed units.

DOORS - White PVC framed double glazed units.

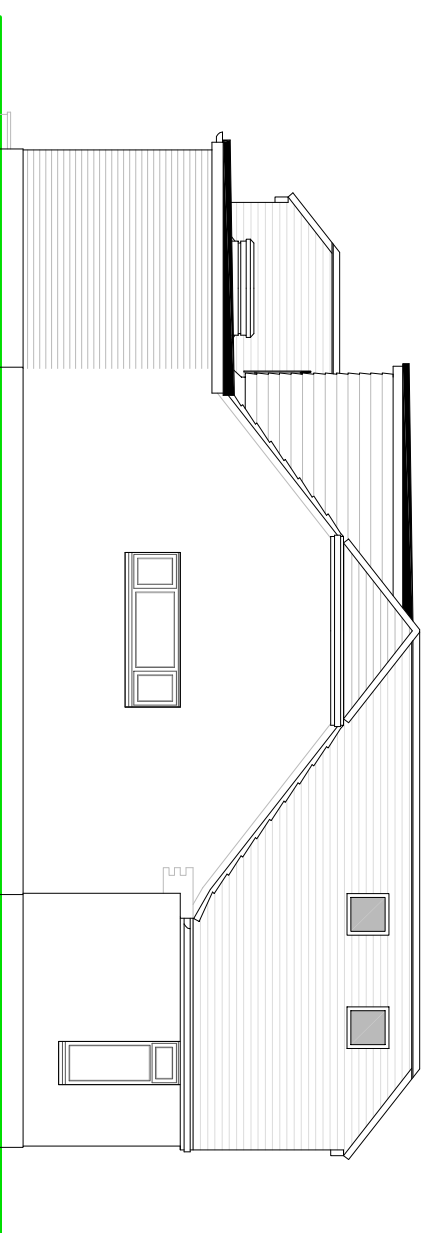


SIDE (SOUTH) ELEVATION

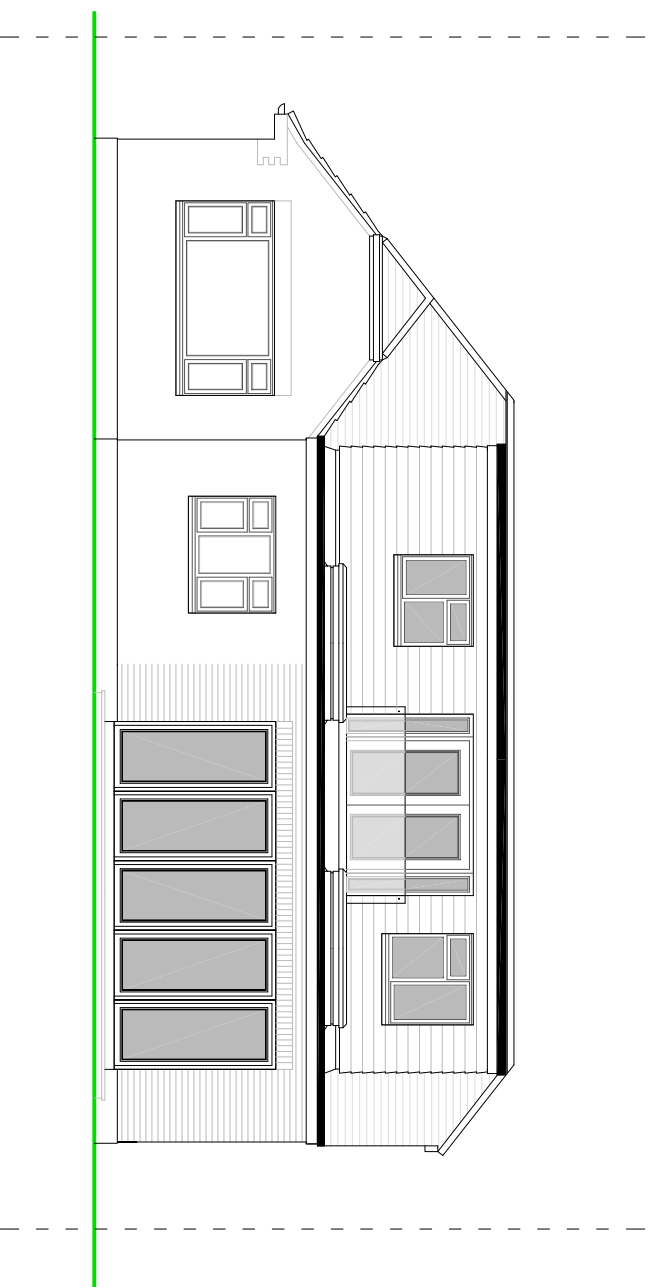

REAR (WEST) ELEVATION

REAR ELEVATION

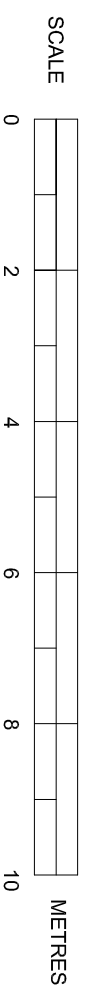

PROPOSED ELEVATIONS

Scale 1:100 on A3

SUSSEX BUILDING CONSULTANCY LIMITED

7 THE ROYSTONS, EAST PRESTON,
WEST SUSSEX.

SCALE - 1/100 REV - DATE - 12/02/2026

