


**NOTES**

ROOF - Felted or GRP flat roof covering.


WALLS - Painted brick finish to match existing. New dormers to be clad with light coloured cement based New England style boarding.

WINDOWS - White PVC framed double glazed units.

DOORS - White PVC or aluminium framed double glazed units.

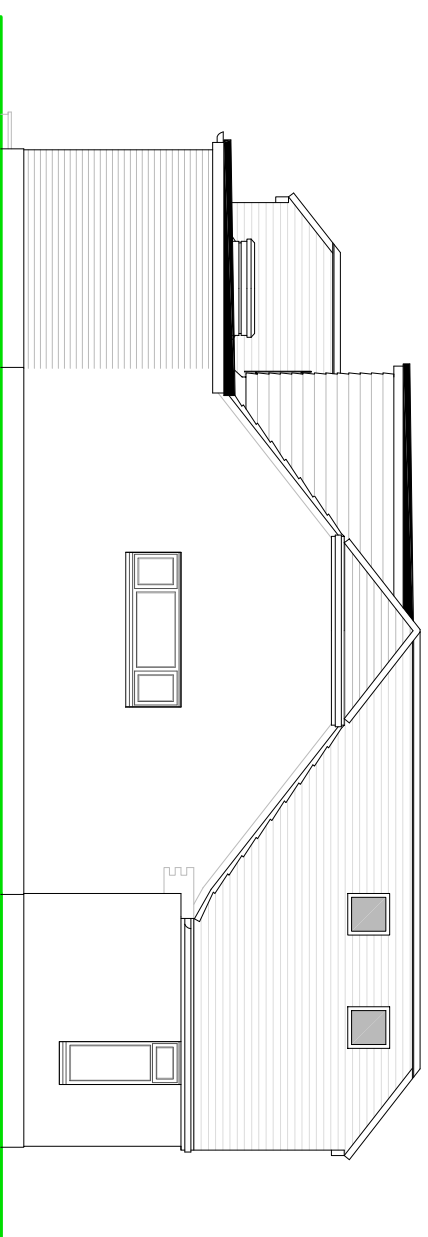


**SIDE (SOUTH) ELEVATION**

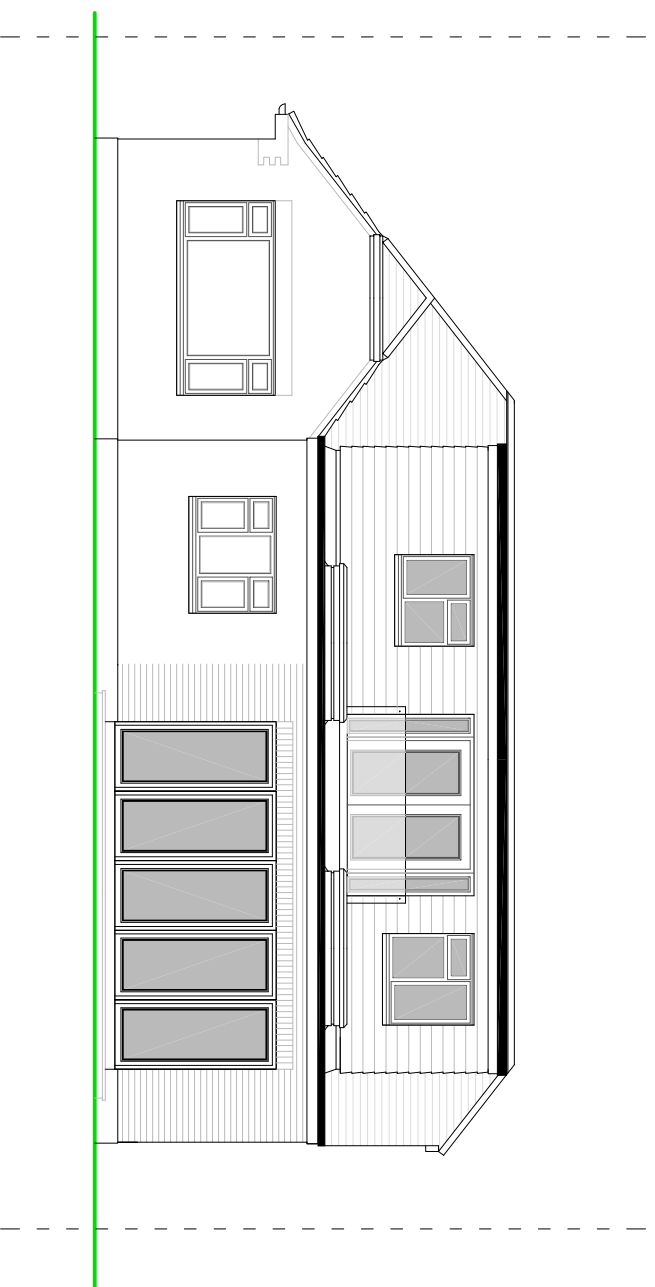

**REAR (WEST) ELEVATION**

**SCALE**

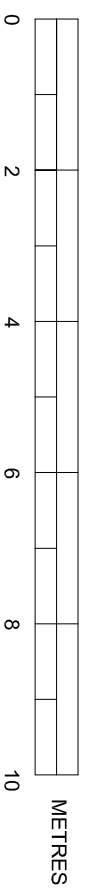

**PROPOSED ELEVATIONS**

Scale 1:100 on A3

**SUSSEX BUILDING CONSULTANCY LIMITED**

7 THE ROYSTONS, EAST PRESTON,  
WEST SUSSEX.

SCALE - 1/100 REV - DATE - 19/02/2026

