


Front (East) Elevation

0 1 2 3 4 5
Scale bar measured in meters




Side (South) Elevation

0 1 2 3 4 5
Scale bar measured in meters

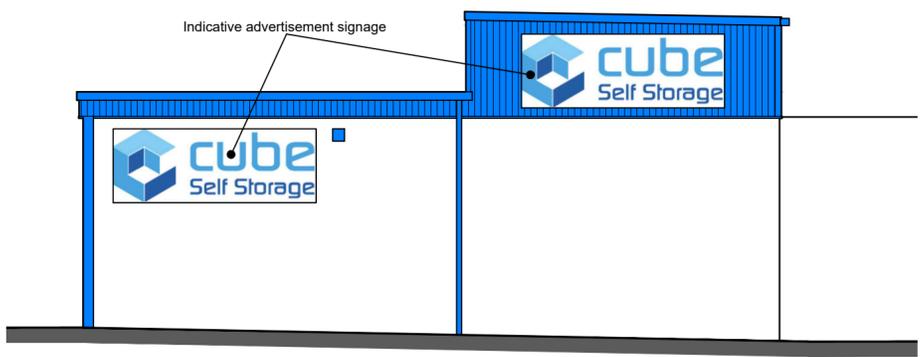


Rear (West) Elevation

0 1 2 3 4 5
Scale bar measured in meters

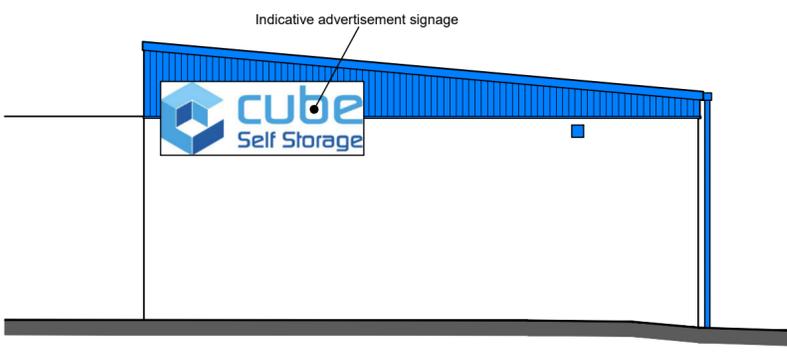

Side (North) Elevation

0 1 2 3 4 5
Scale bar measured in meters

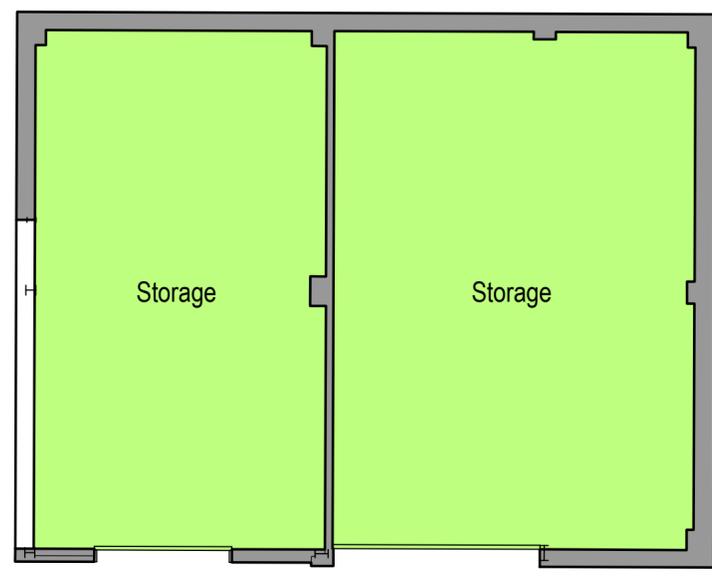

Floor Plan

0 1 2 3 4 5
Scale bar measured in meters

Ground Floor G.I.A = 136.73sq.m

Copyright: All rights have been asserted under the Design, Patents, & Copyright Act 1988. This drawing shall not be reproduced without the prior approval of 3-D Architecture Ltd

Contractor to CHECK all dimensions & report any discrepancies. All works and materials used are to fully comply with ALL standards as required by the relevant Trade Associations, British Standards, Codes of Practice, Manufacturers Specifications (BBA Certification, etc). All works to be carried out fully in accordance with any Engineer's Calculations, Details, & Instructions, as and where applicable.



PLANNING

3D

limited

ARCHITECTURE

3-D Architecture Limited
15 Horsted Square, Bellbrook Industrial Estate,
Uckfield, East Sussex. TN22 1QG
Tel: 01825 764455 Fax: 01825 764455
Email: info@3d-architecture.co.uk

CLIENT		
Cube Self Store		
PROJECT		
Station Road East Preston, Littlehampton West Sussex BN16 3AA		
DRAWING TITLE		
Plan & Elevations - Building B As Proposed		
SCALE	DATE	DRAWN BY
1:100	December 2025	ANH
DRAWING NO.	REVISION	
2025/PL05	-	