



West Elevation




South Elevation

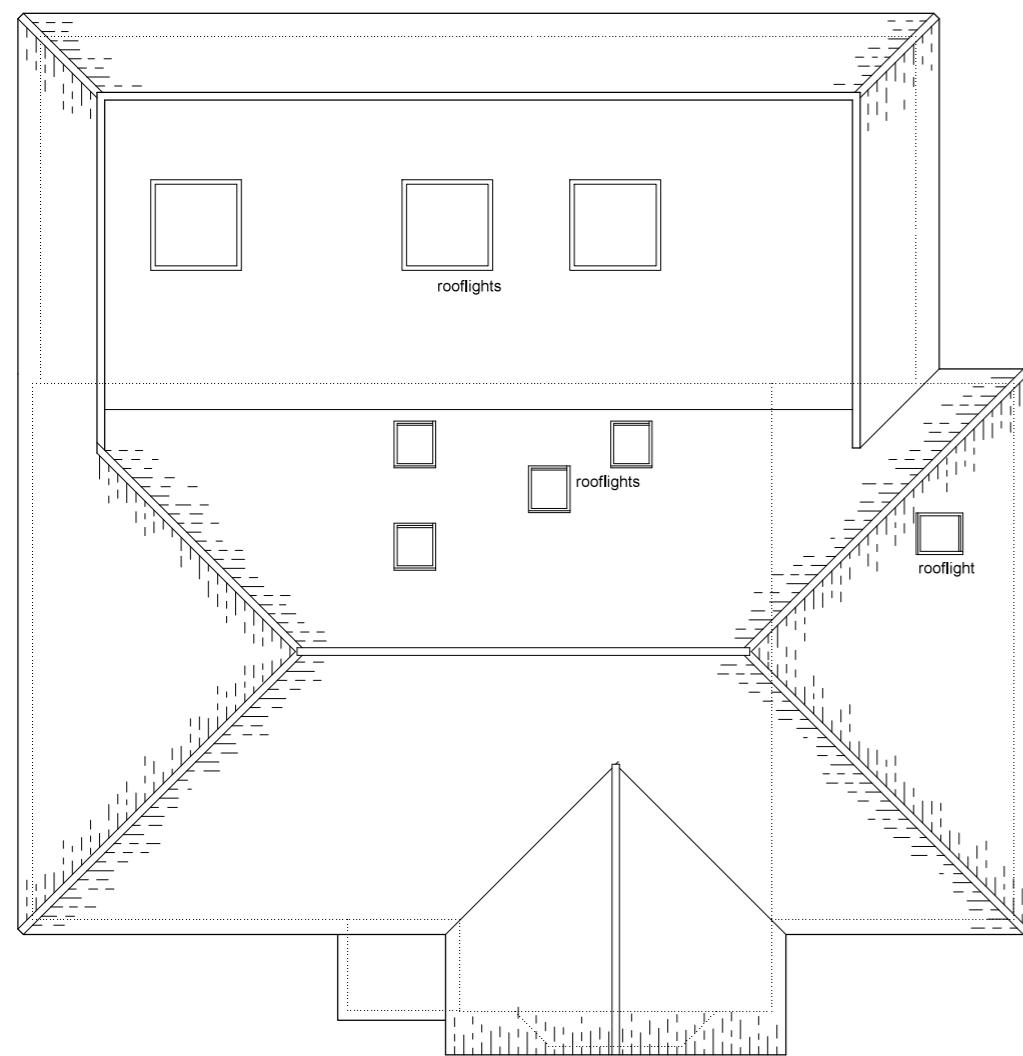

Roof Plan

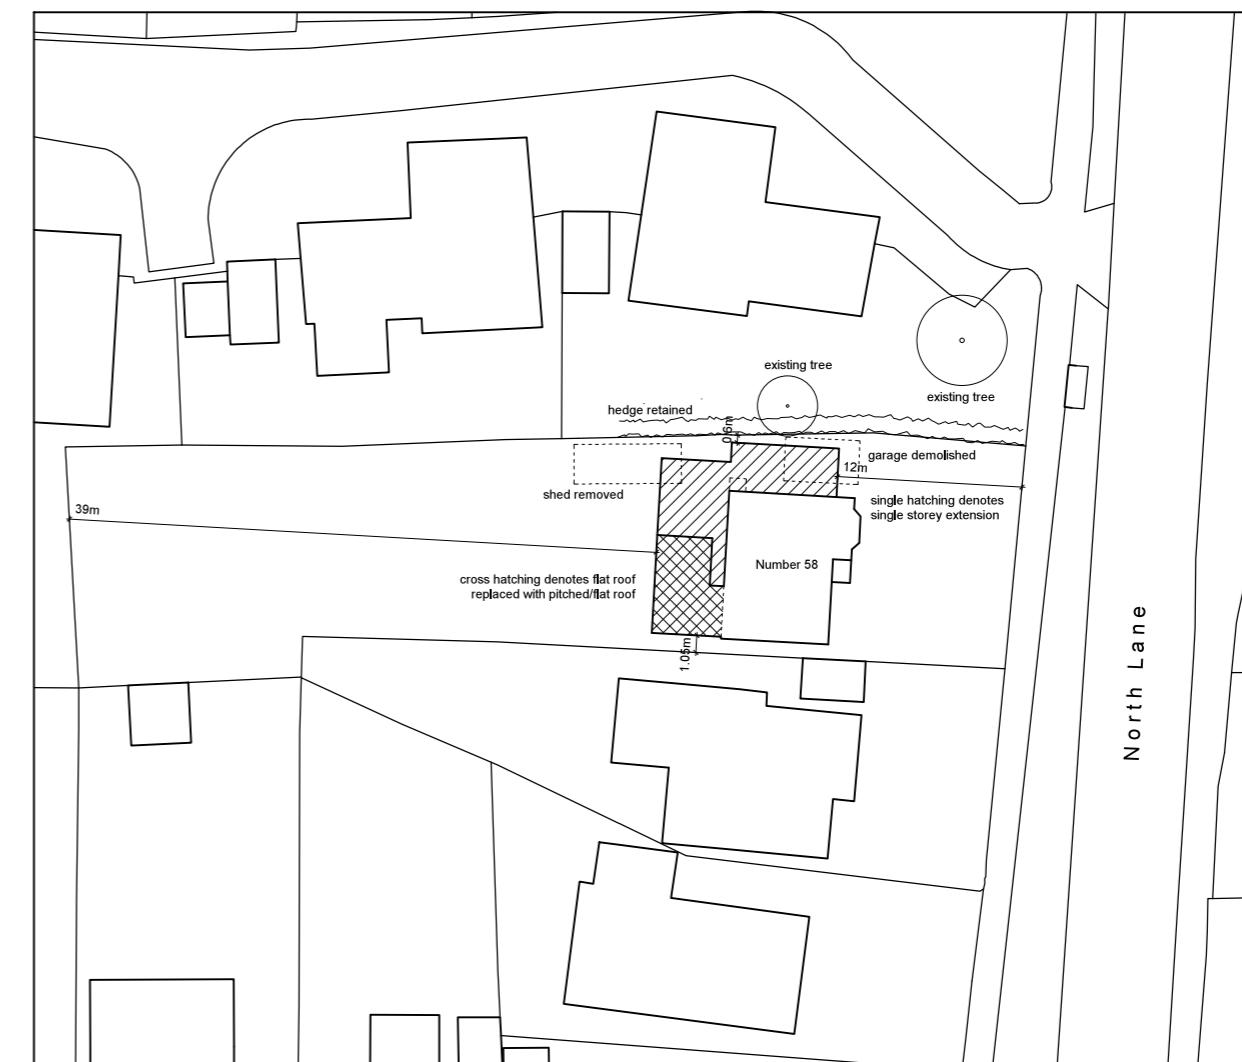

Block Plan
Scale 1:500

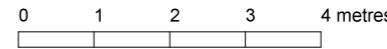

Proposed Extension and Alterations
at 58 North Lane, East Preston
for Mr and Mrs R James

Drawing P02 January 2025 Scale 1:100 / 1:500 @ A3
Planning Drawing - Proposed Roof Plan, Block Plan & Elevations

This drawing and its contents are the strict copyright of
Architectura Design. No reproduction without permission.
Do not scale. Written dimensions to be used where given.
All dimensions and details to be checked on site.
FOR PLANNING PURPOSES ONLY