


FRONT (e)

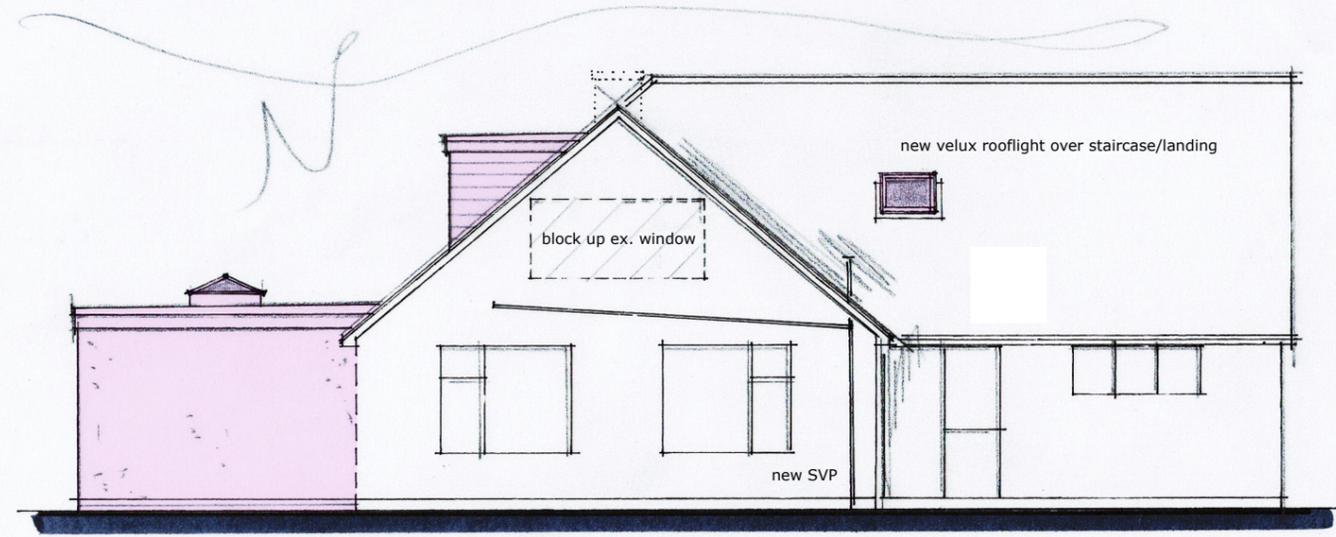

SIDE (s)

GENERAL NOTES

Figured dimensions to take precedence over scaled dimensions. The contractor is to verify all dimensions on site before commencing any works. All dimensions are for main structural components and not finished sizes.

Any discrepancies whatsoever to be brought to the attention of the client immediately.

This drawing to be read in conjunction with structural engineers details and calculations.

The copyright of this drawing is reserved and must not be disclosed without authority.

SCHEDULE OF FINISHES

Materials to be of similar appearance to existing property.

ELEVATIONS : render to GF extension & coloured composite cladding to dormers

FLAT ROOF : high performance felt or composite grp


WINDOWS/DOORS : white PVCu or grey powder coated aluminium & double glazed

R/W GOODS : white squareline Floplast guttering & downpipes

THE CONTRACTOR IS TO PROVIDE SAMPLES FOR APPROVAL BY THE CLIENT & THE LOCAL PLANNING AUTHORITY IF REQUIRED.




REAR (w) ELEVATION 1:100 @ A3 / 1:50 @ A1

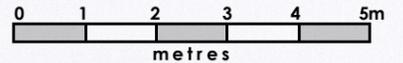

WAYNE GANDER MCIAT
 Chartered Architectural Technologist
 98 Durrington Lane
 WORTHING
 West Sussex
 BN13 2RQ
 M - 07808 887896
 E - waynegander08@gmail.com

6 ST.AUBINS ROAD, FERRING
FG/SAR/04
Nov 2024

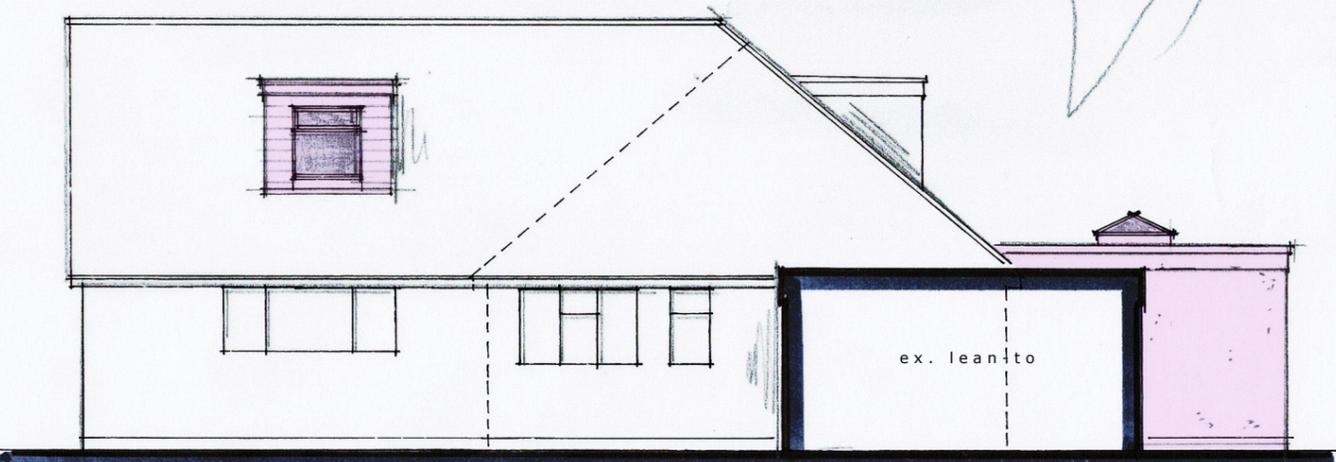

SIDE (n)

obscure glass to new en-suite window