



GROUND FLOOR PLAN 1:100 @ A3 / 1:50 @ A1

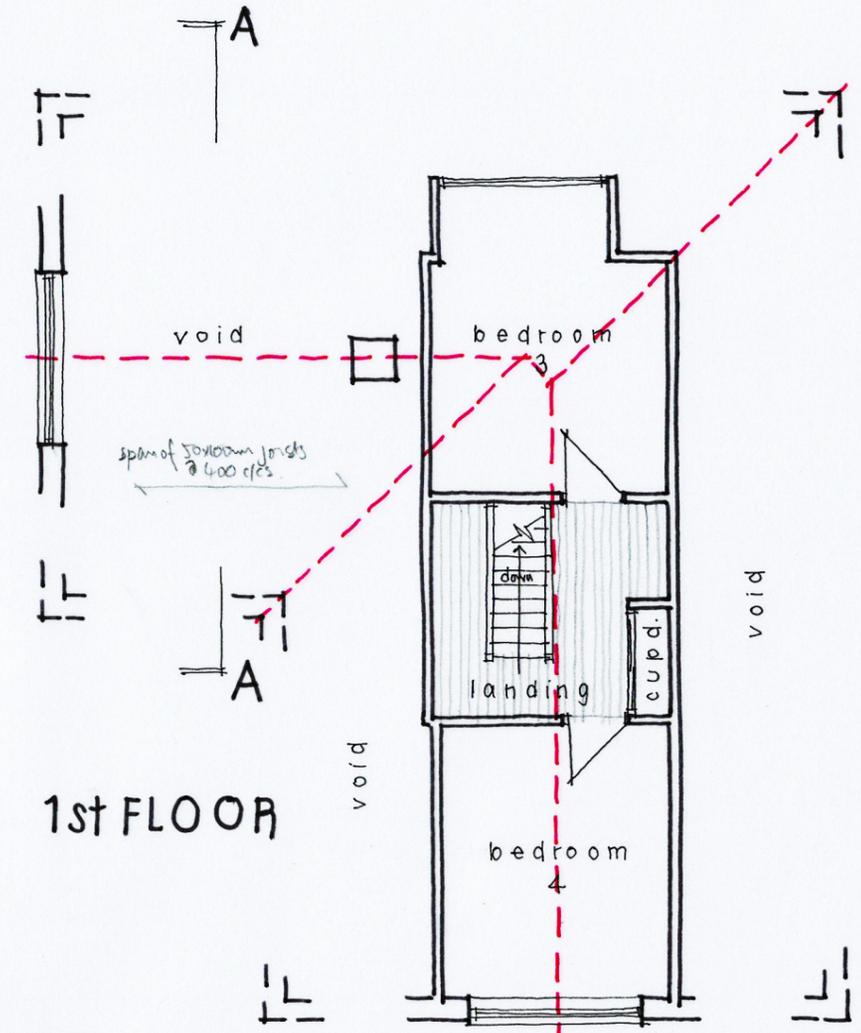

1st FLOOR

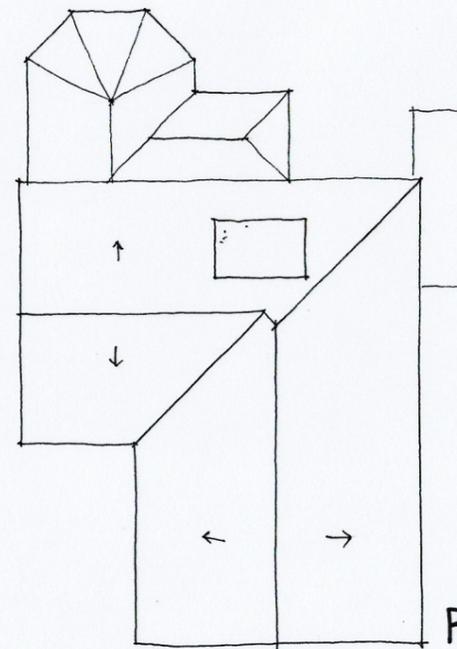

ROOF PLAN 1:200