

Revisions

No.	Description	Date	By
1	Planning	10-11-25	

Notes:

GENERAL NOTES:


All dimensions & levels are preliminary and approximate and subject to utilities search, legal boundaries and detailed layouts/ design development through consultation.

Dimensions are to be checked on site by contractor & sub contractors prior to commencement of work, any discrepancies are to be highlighted immediately to the architects.



Existing South Elevation

1 : 100

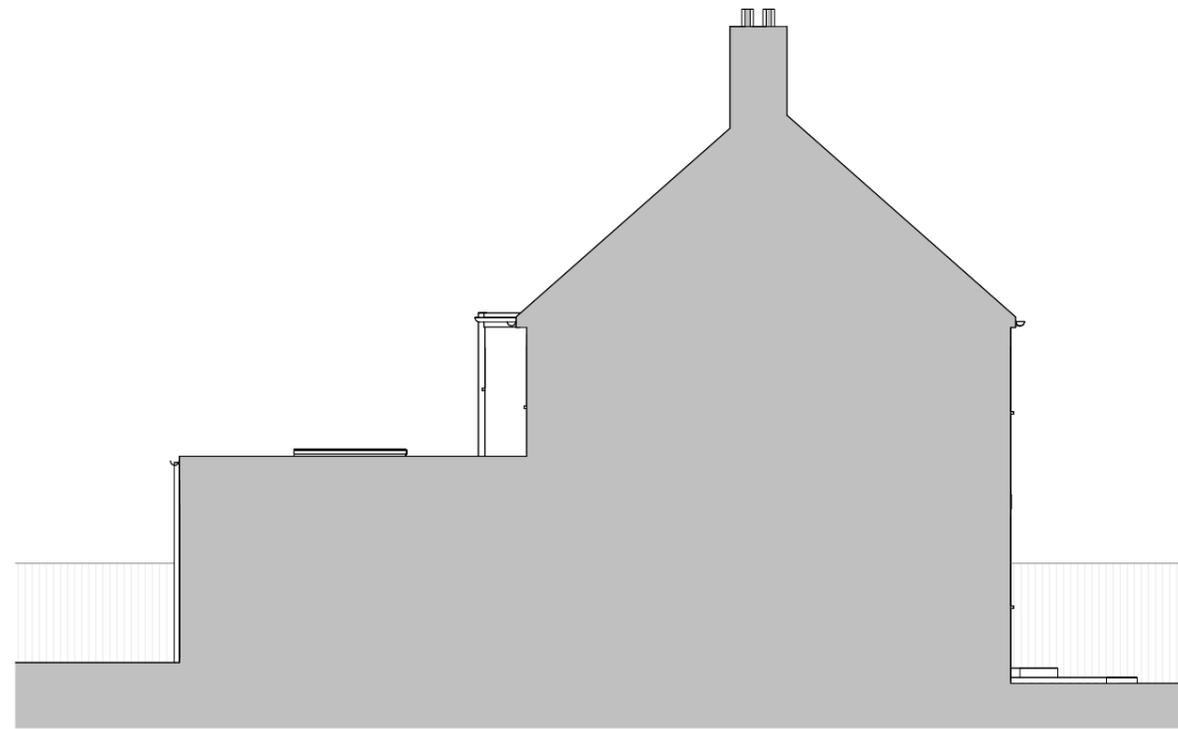

Existing East Elevation

1 : 100



Existing North Elevation

1 : 100



Existing West Elevation

1 : 100

Scale 1 to 100



Project No. Project Name:

654 25 Clover Lane

Drawing Name:

Existing Elevations

Drawing No. Revision: Suitability Description:

P006 P1 PLANNING

Drawn:MS Checked:GF Orig Paper Size: A3

FRESH Architects

T 07703682107 | 07393913140

info@fresh-architects.co.uk | www.fresharchitects.co.uk

Use figured dimensions only. All levels and dimensions to be checked. This drawing is to be read in conjunction with all other relevant drawings and specifications.

© FRESH Architects Ltd. All rights reserved