



Proposed South Elevation

1 : 100




Proposed East Elevation

1 : 100



Proposed North Elevation

1 : 100

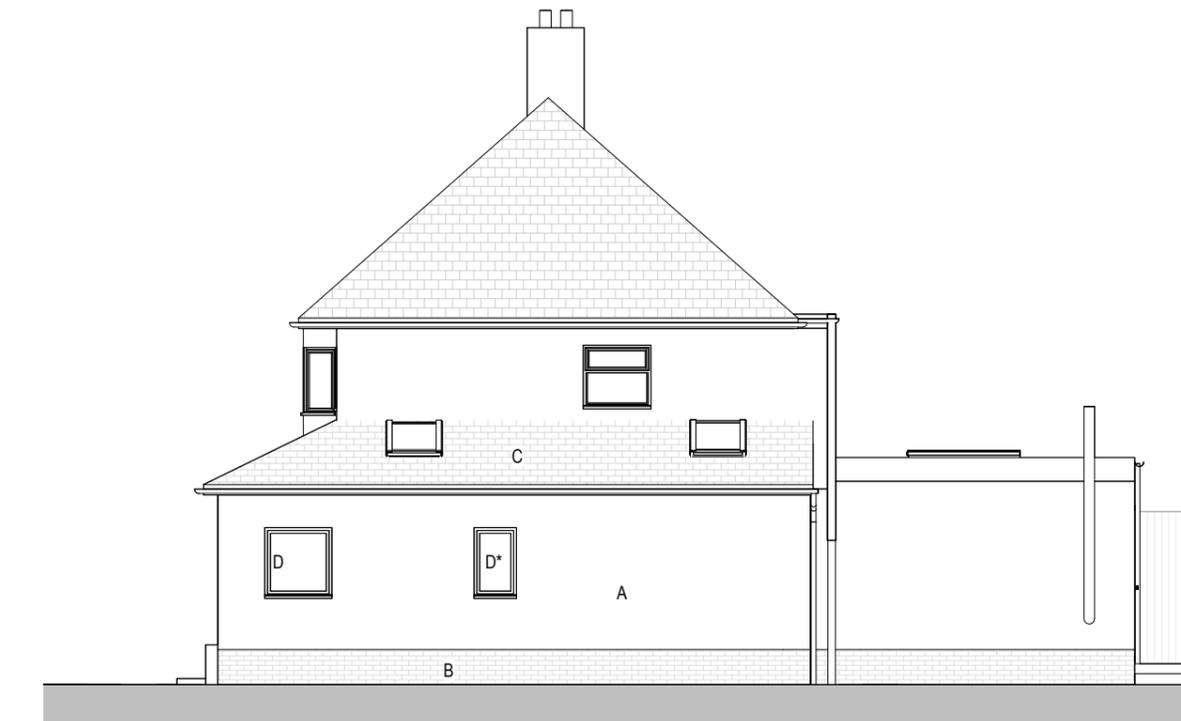

Proposed West Elevation

1 : 100

Revisions

No.	Description	Date	By
1	Planning	10-11-25	

Notes:

GENERAL NOTES:

All dimensions & levels are preliminary and approximate and subject to utilities search, legal boundaries and detailed layouts/ design development through consultation.

Dimensions are to be checked on site by contractor & sub contractors prior to commencement of work, any discrepancies are to be highlighted immediately to the architects.


Biodiversity Enhancement Statement:

This application seeks to protect and improve the existing on-site natural environment by building primarily on existing areas of hardstanding and using high quality materials.

KEY

- A - Render
- B - Brickwork
- C - Tiles
- D - Glass
- D* - Obscured glass

Scale 1 to 100

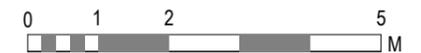

Project No. Project Name:

654 25 Clover Lane

Drawing Name:

Proposed Elevations

Drawing No. Revision: Suitability Description:

P010 P1 PLANNING

Drawn:MS Checked:GF Orig Paper Size: A3

FRESH Architects

T 07703682107 | 07393913140

info@fresh-architects.co.uk | www.fresharchitects.co.uk

Use figured dimensions only. All levels and dimensions to be checked. This drawing is to be read in conjunction with all other relevant drawings and specifications.

© FRESH Architects Ltd. All rights reserved