



PROPOSED  
SIDE ELEVATION

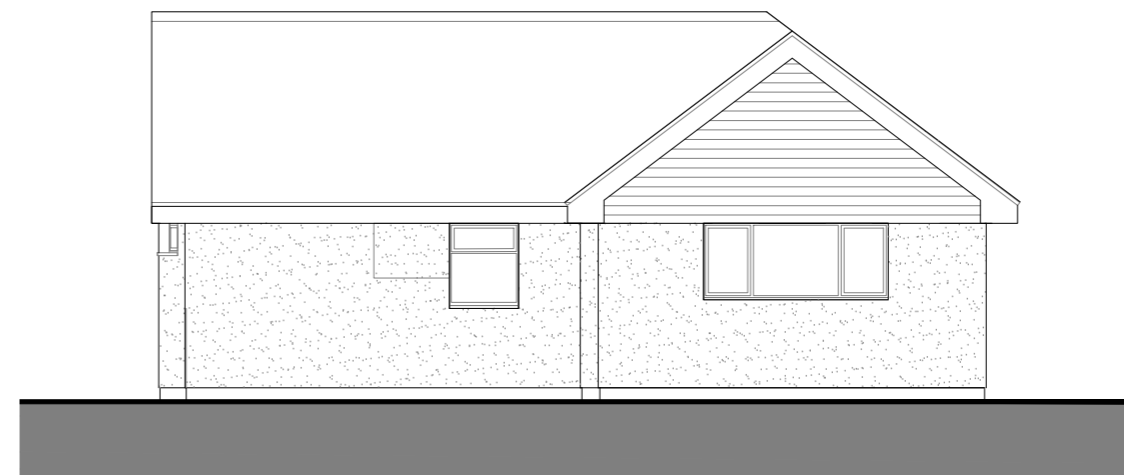

PROPOSED  
SIDE ELEVATION showing slot windows integrated with Velux



PROPOSED  
FRONT ELEVATION

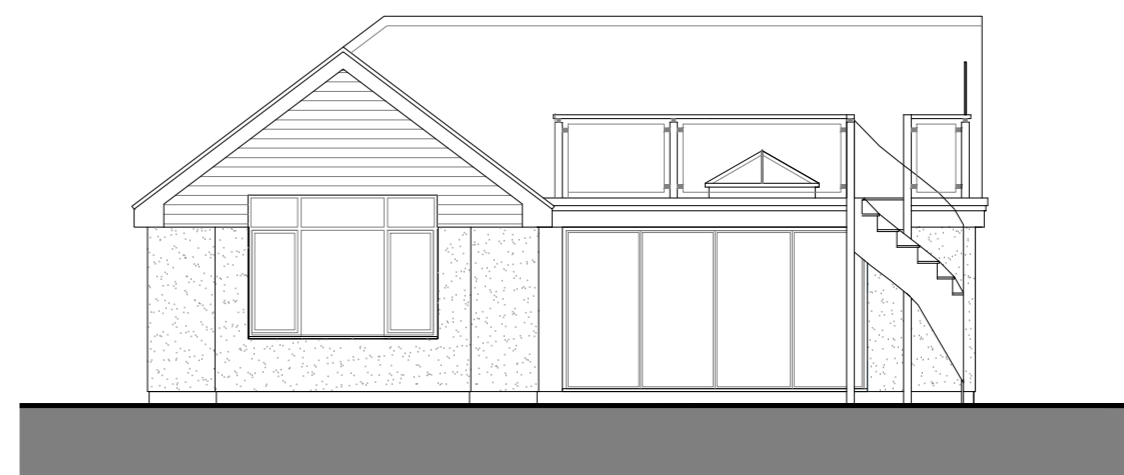

PROPOSED  
REAR ELEVATION



Scale 1:100 at A2