


## The Fox (Amended designs in white)

Rear elevation –

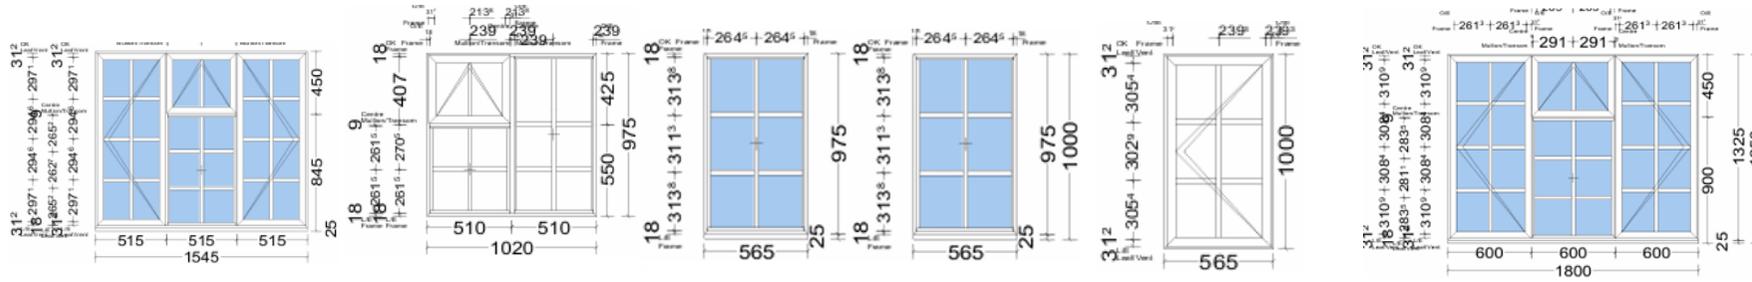

Front Elevation –

