



This drawing and its contents are the strict copyright of Architectura Design. No reproduction without permission. Do not scale. Written dimensions to be used where given. All dimensions and details to be checked on site. FOR PLANNING PURPOSES ONLY

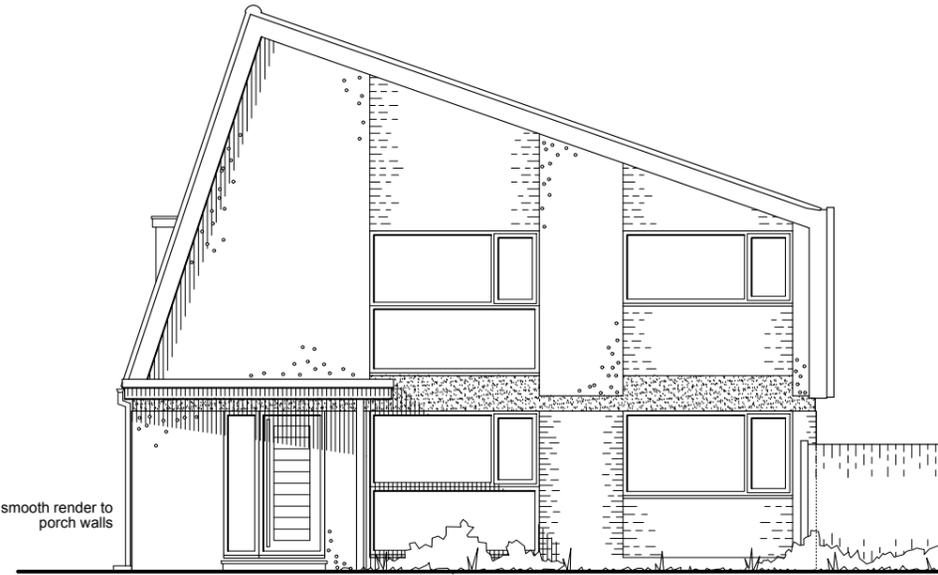


North West Elevation




North East Elevation

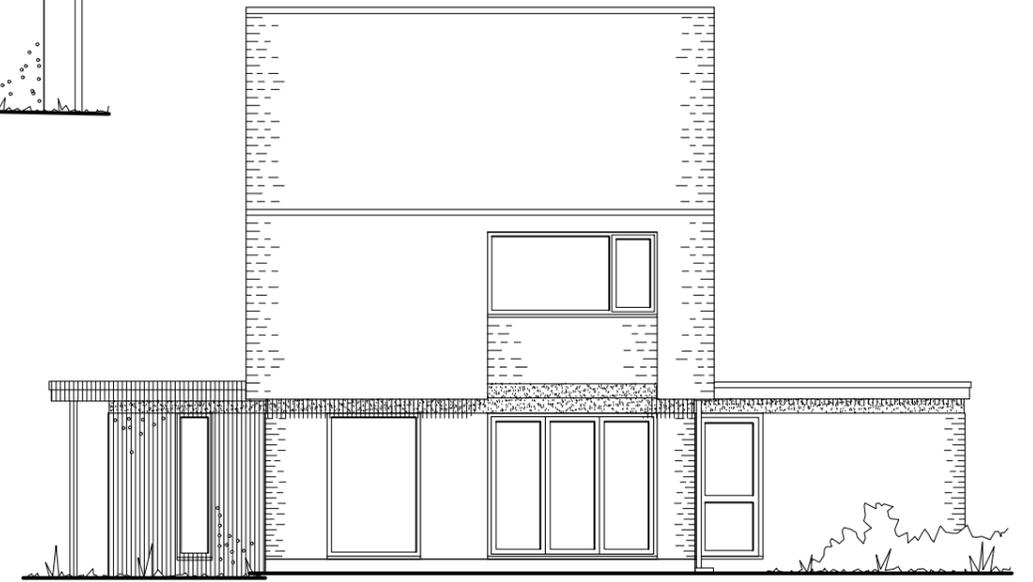

South West Elevation

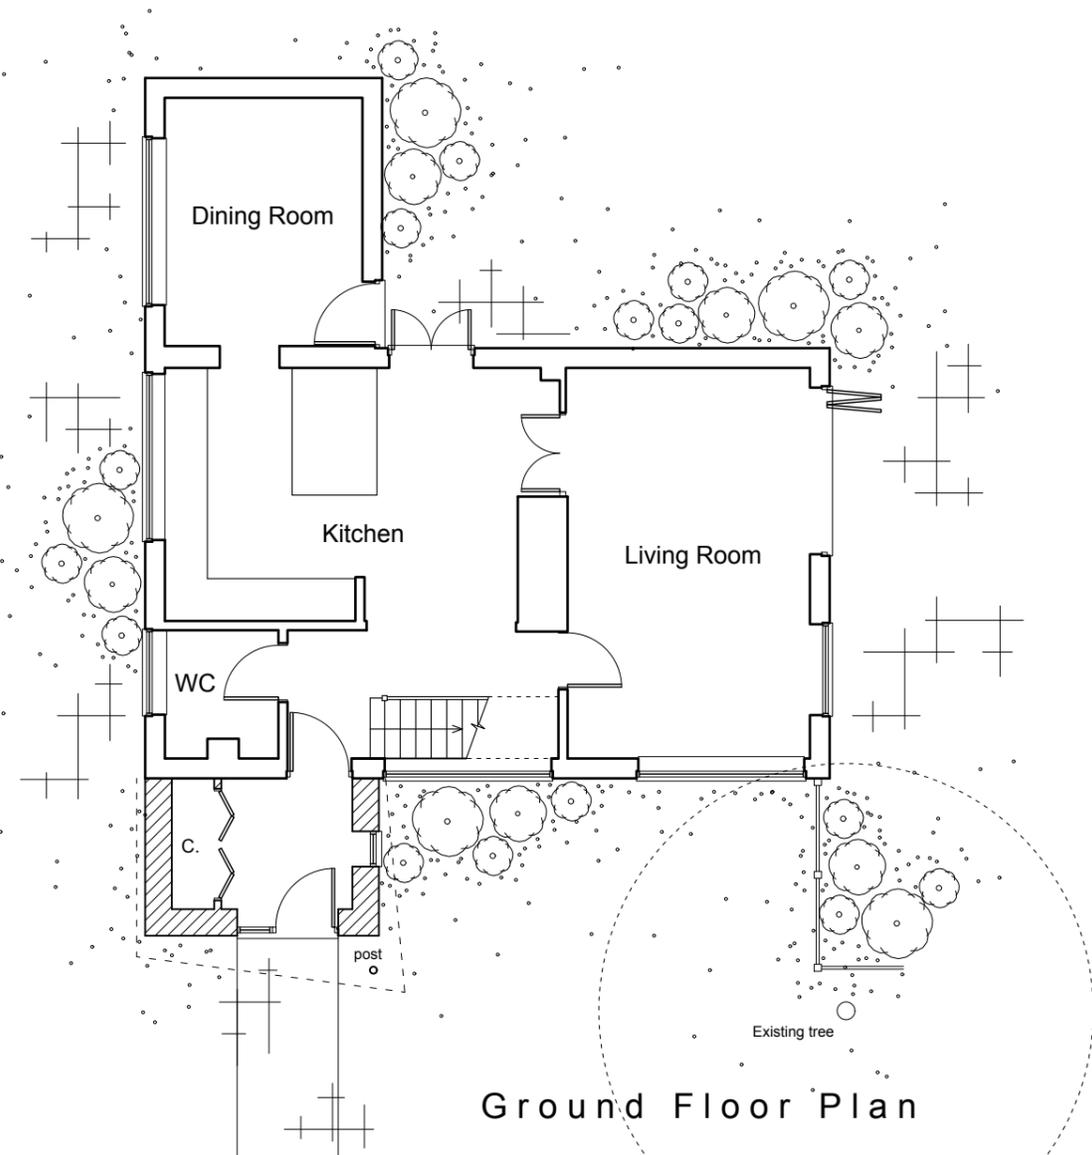

Ground Floor Plan

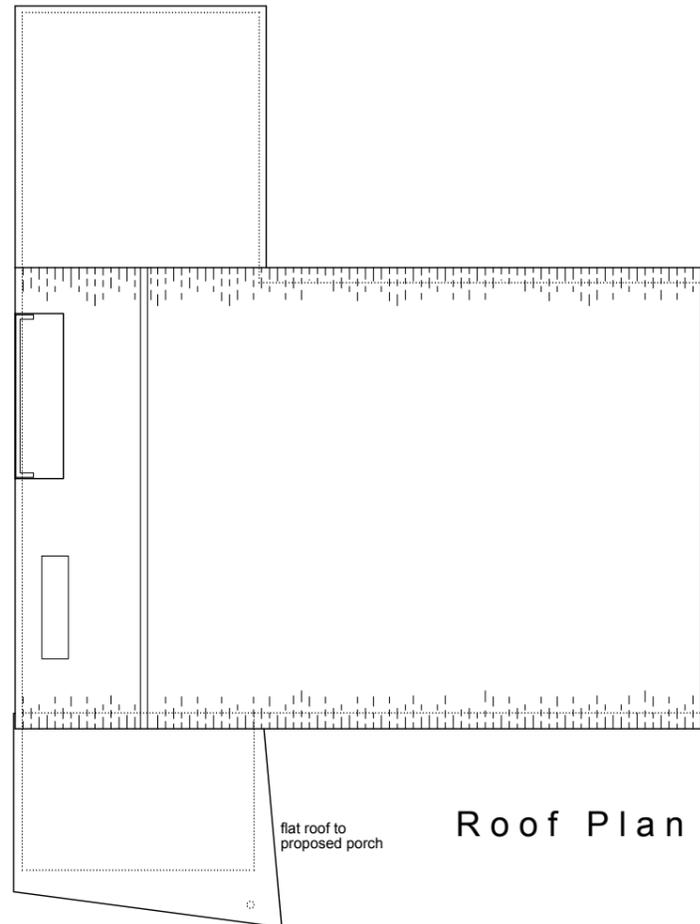

Roof Plan



**Architectura**  
Architectural Design & Drawing Service

Proposed Porch Extension  
at 41 Caledon Avenue, Felpham  
for Mr and Mrs S Sibley

Drawing P01 September 2025 Scale 1:100 @ A4  
Planning Drawing - Proposed Plans and Elevations