




This drawing and its contents are the strict copyright of Architectura Design. No reproduction without permission. Do not scale. Written dimensions to be used where given. All dimensions and details to be checked on site. FOR PLANNING PURPOSES ONLY

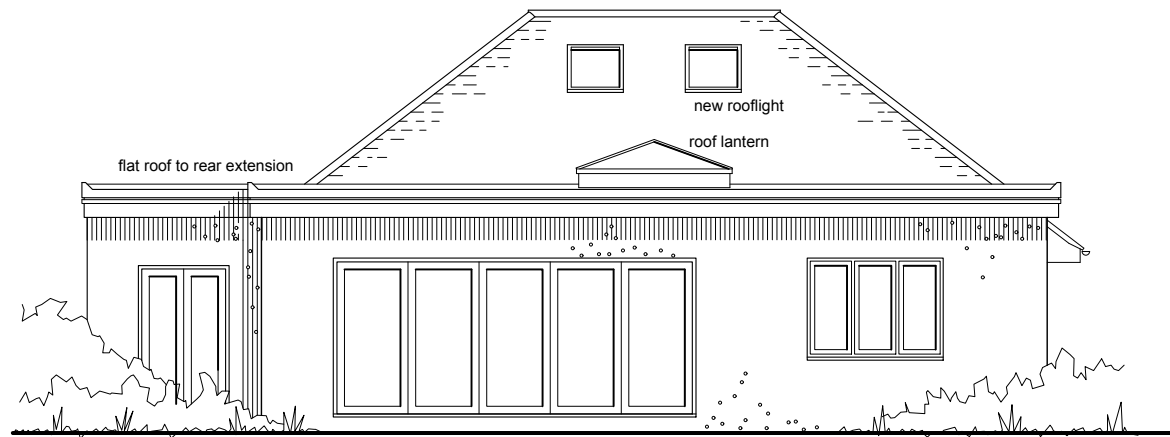


North Elevation

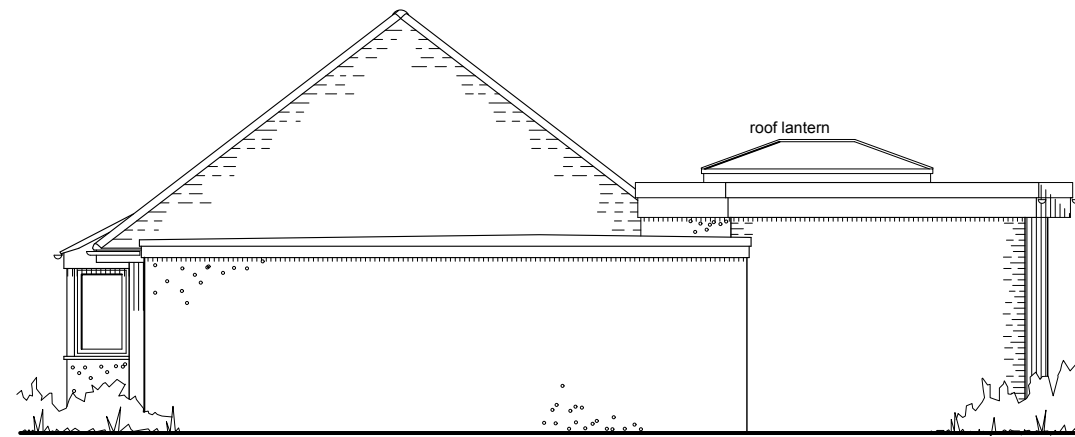

East Elevation

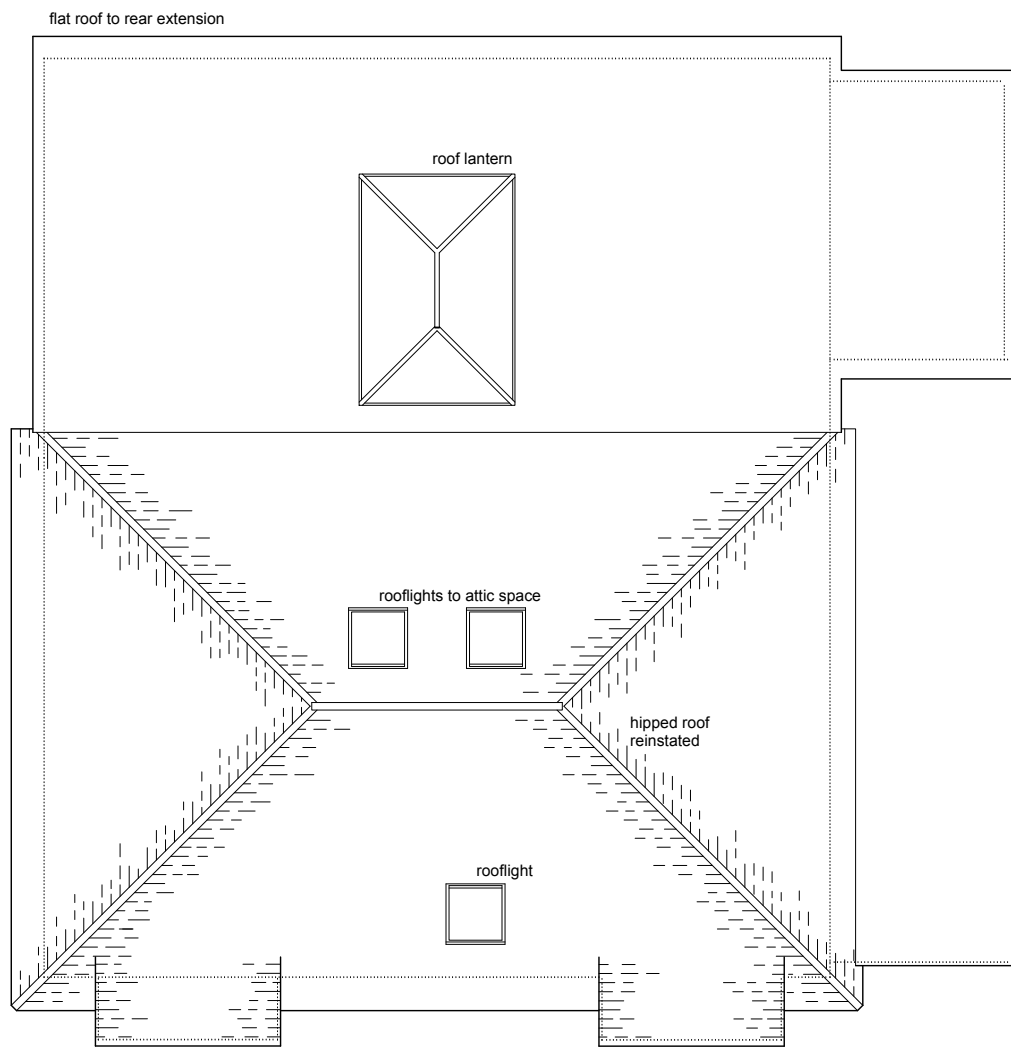

Roof Plan

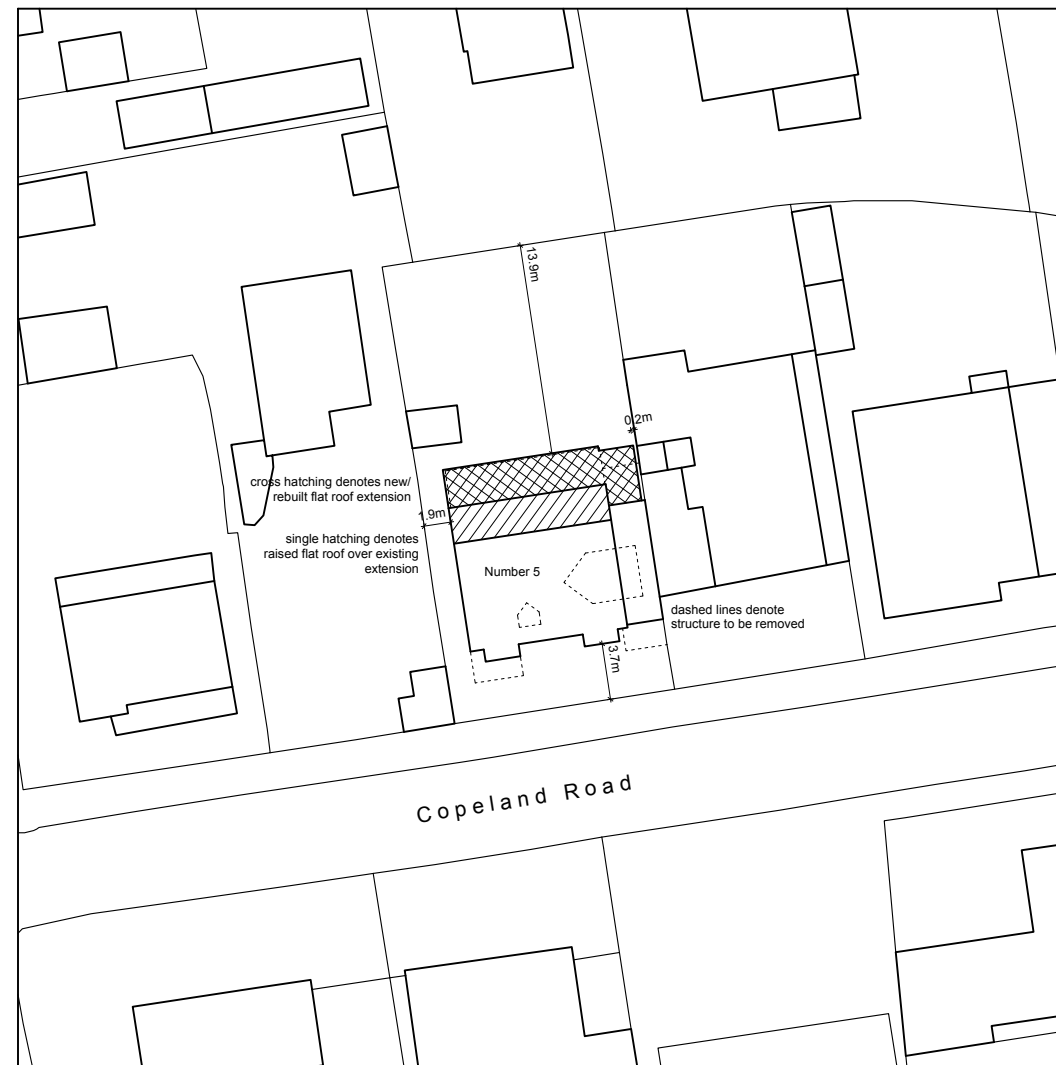

Block Plan  
Scale 1:500

0 5 10 metres



0 1 2 3 4 metres

**Architectura**  
Architectural Design & Drawing Service

Proposed Extension and Alterations  
at The Nook, 5 Copeland Road, Felpham  
for Mrs V Adams

Drawing P02 November 2025 Scale 1:100 / 1:500 @ A3  
Planning Drawing - Proposed Roof Plan, Block Plan & Elevations