





North Elevation

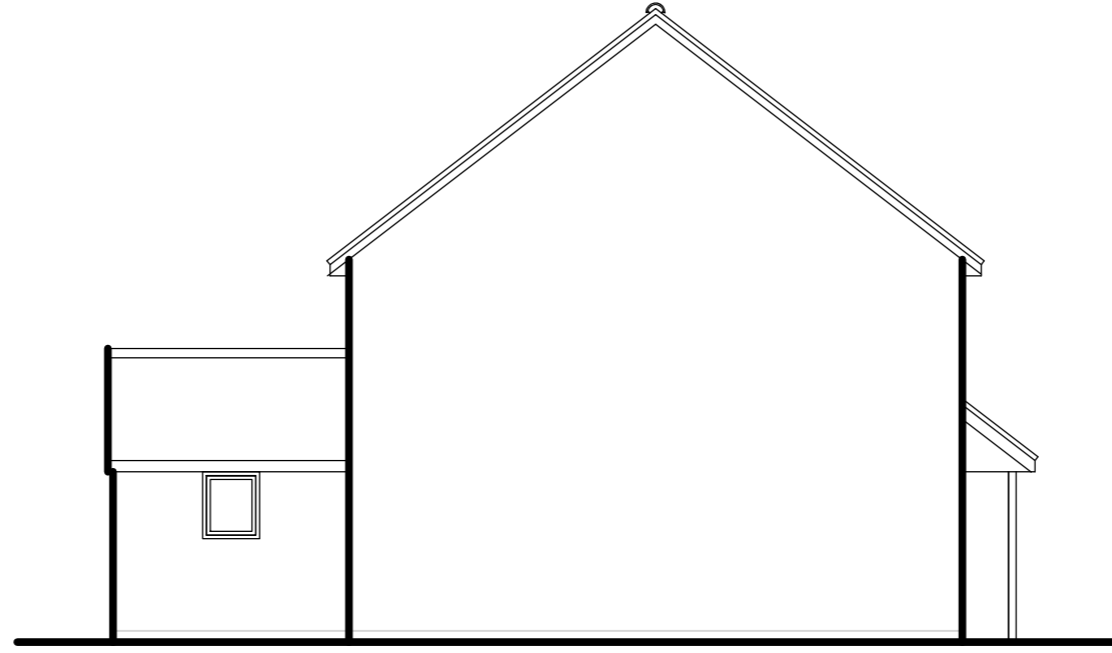


East Elevation

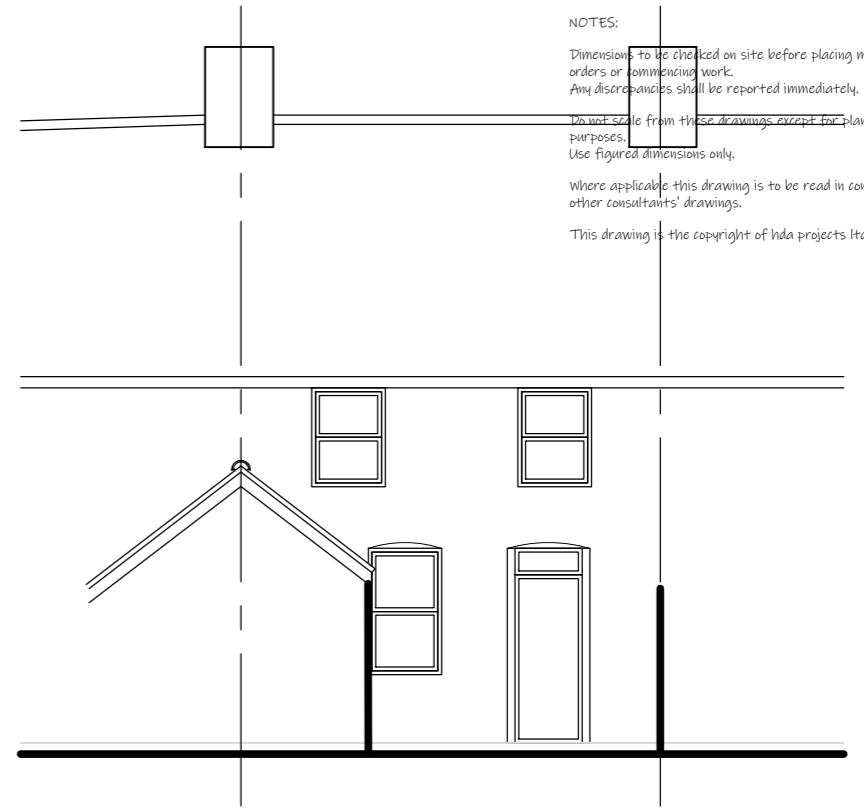


South Elevation


NOTES:
 Dimensions to be checked on site before placing material orders or commencing work.
 Any discrepancies shall be reported immediately.
 Do not scale from these drawings except for planning purposes.
 Use figured dimensions only.
 Where applicable this drawing is to be read in conjunction with other consultants' drawings.
 This drawing is the copyright of hda projects ltd.

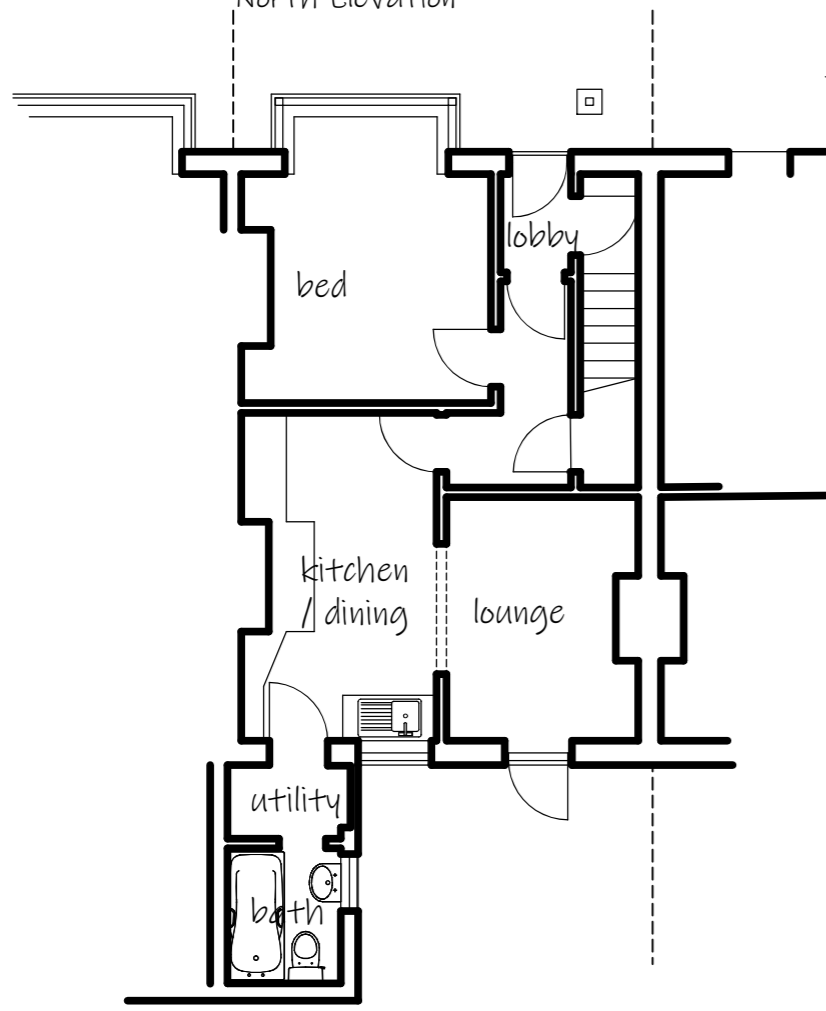


Ground Floor Plan

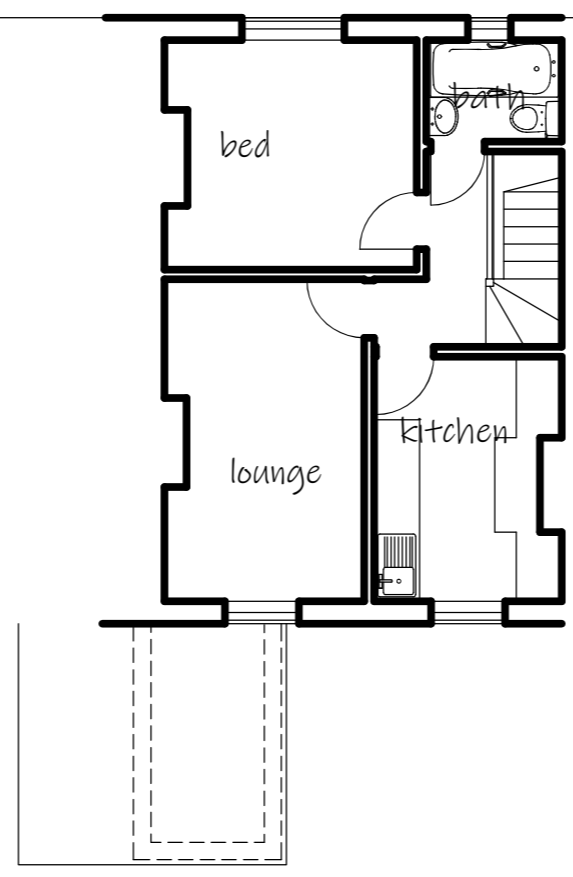

First Floor Plan

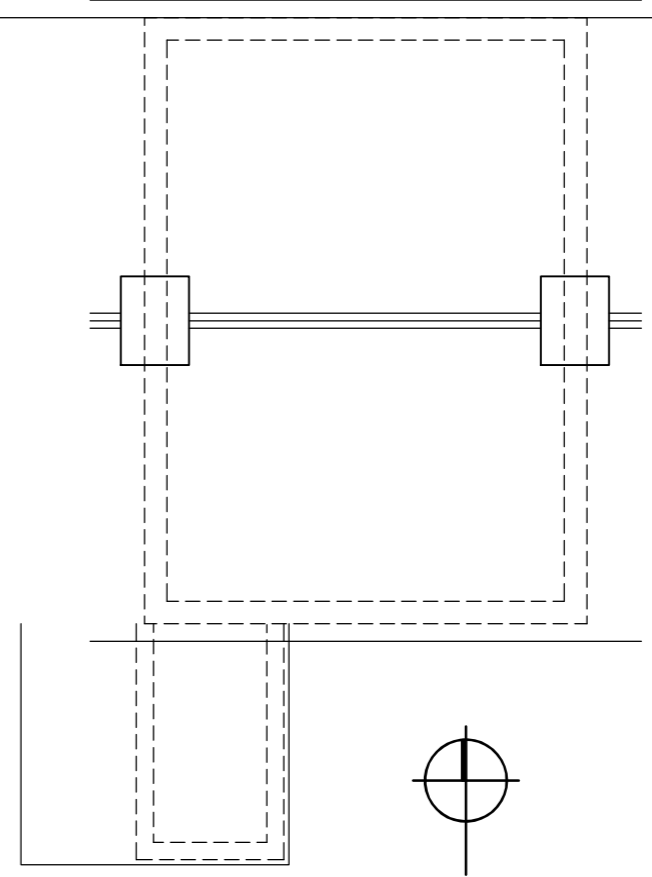

Roof Plan

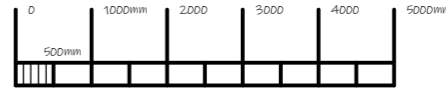

Rev	Date	Amendment

hda projects

St Johns House - St Johns Street
 Chichester - West Sussex - PO19 1UU
 Tel: 07881287017
 e-mail: hda.projects@outlook.com

For
S Towse
 Project
 Clifton
 Clyde Road
 Bognor Regis
 PO22 7AH
 Title
Floor Plans as Existing

Date	Drawn	Scale	Checked
Feb 2026	WM	1:100 @ A3	
Job Number	Prefix	Drawing Number	Revision
2604	P	02	