



- Notes
1. This drawing is the copyright of Atram Architecture
 2. Do not scale from this drawing except for Local Authority Planning Purposes
 3. All dimensions must be checked on site by the contractor prior to commencement of the works
 4. Party wall agreements to be arranged by client with neighbours in accordance with the Party Wall Act



Rev.	Revision	By	Date
A	Dimensions given to boundary from proposed extension. Bio-diversity enhancements noted	JNG	19.11.25

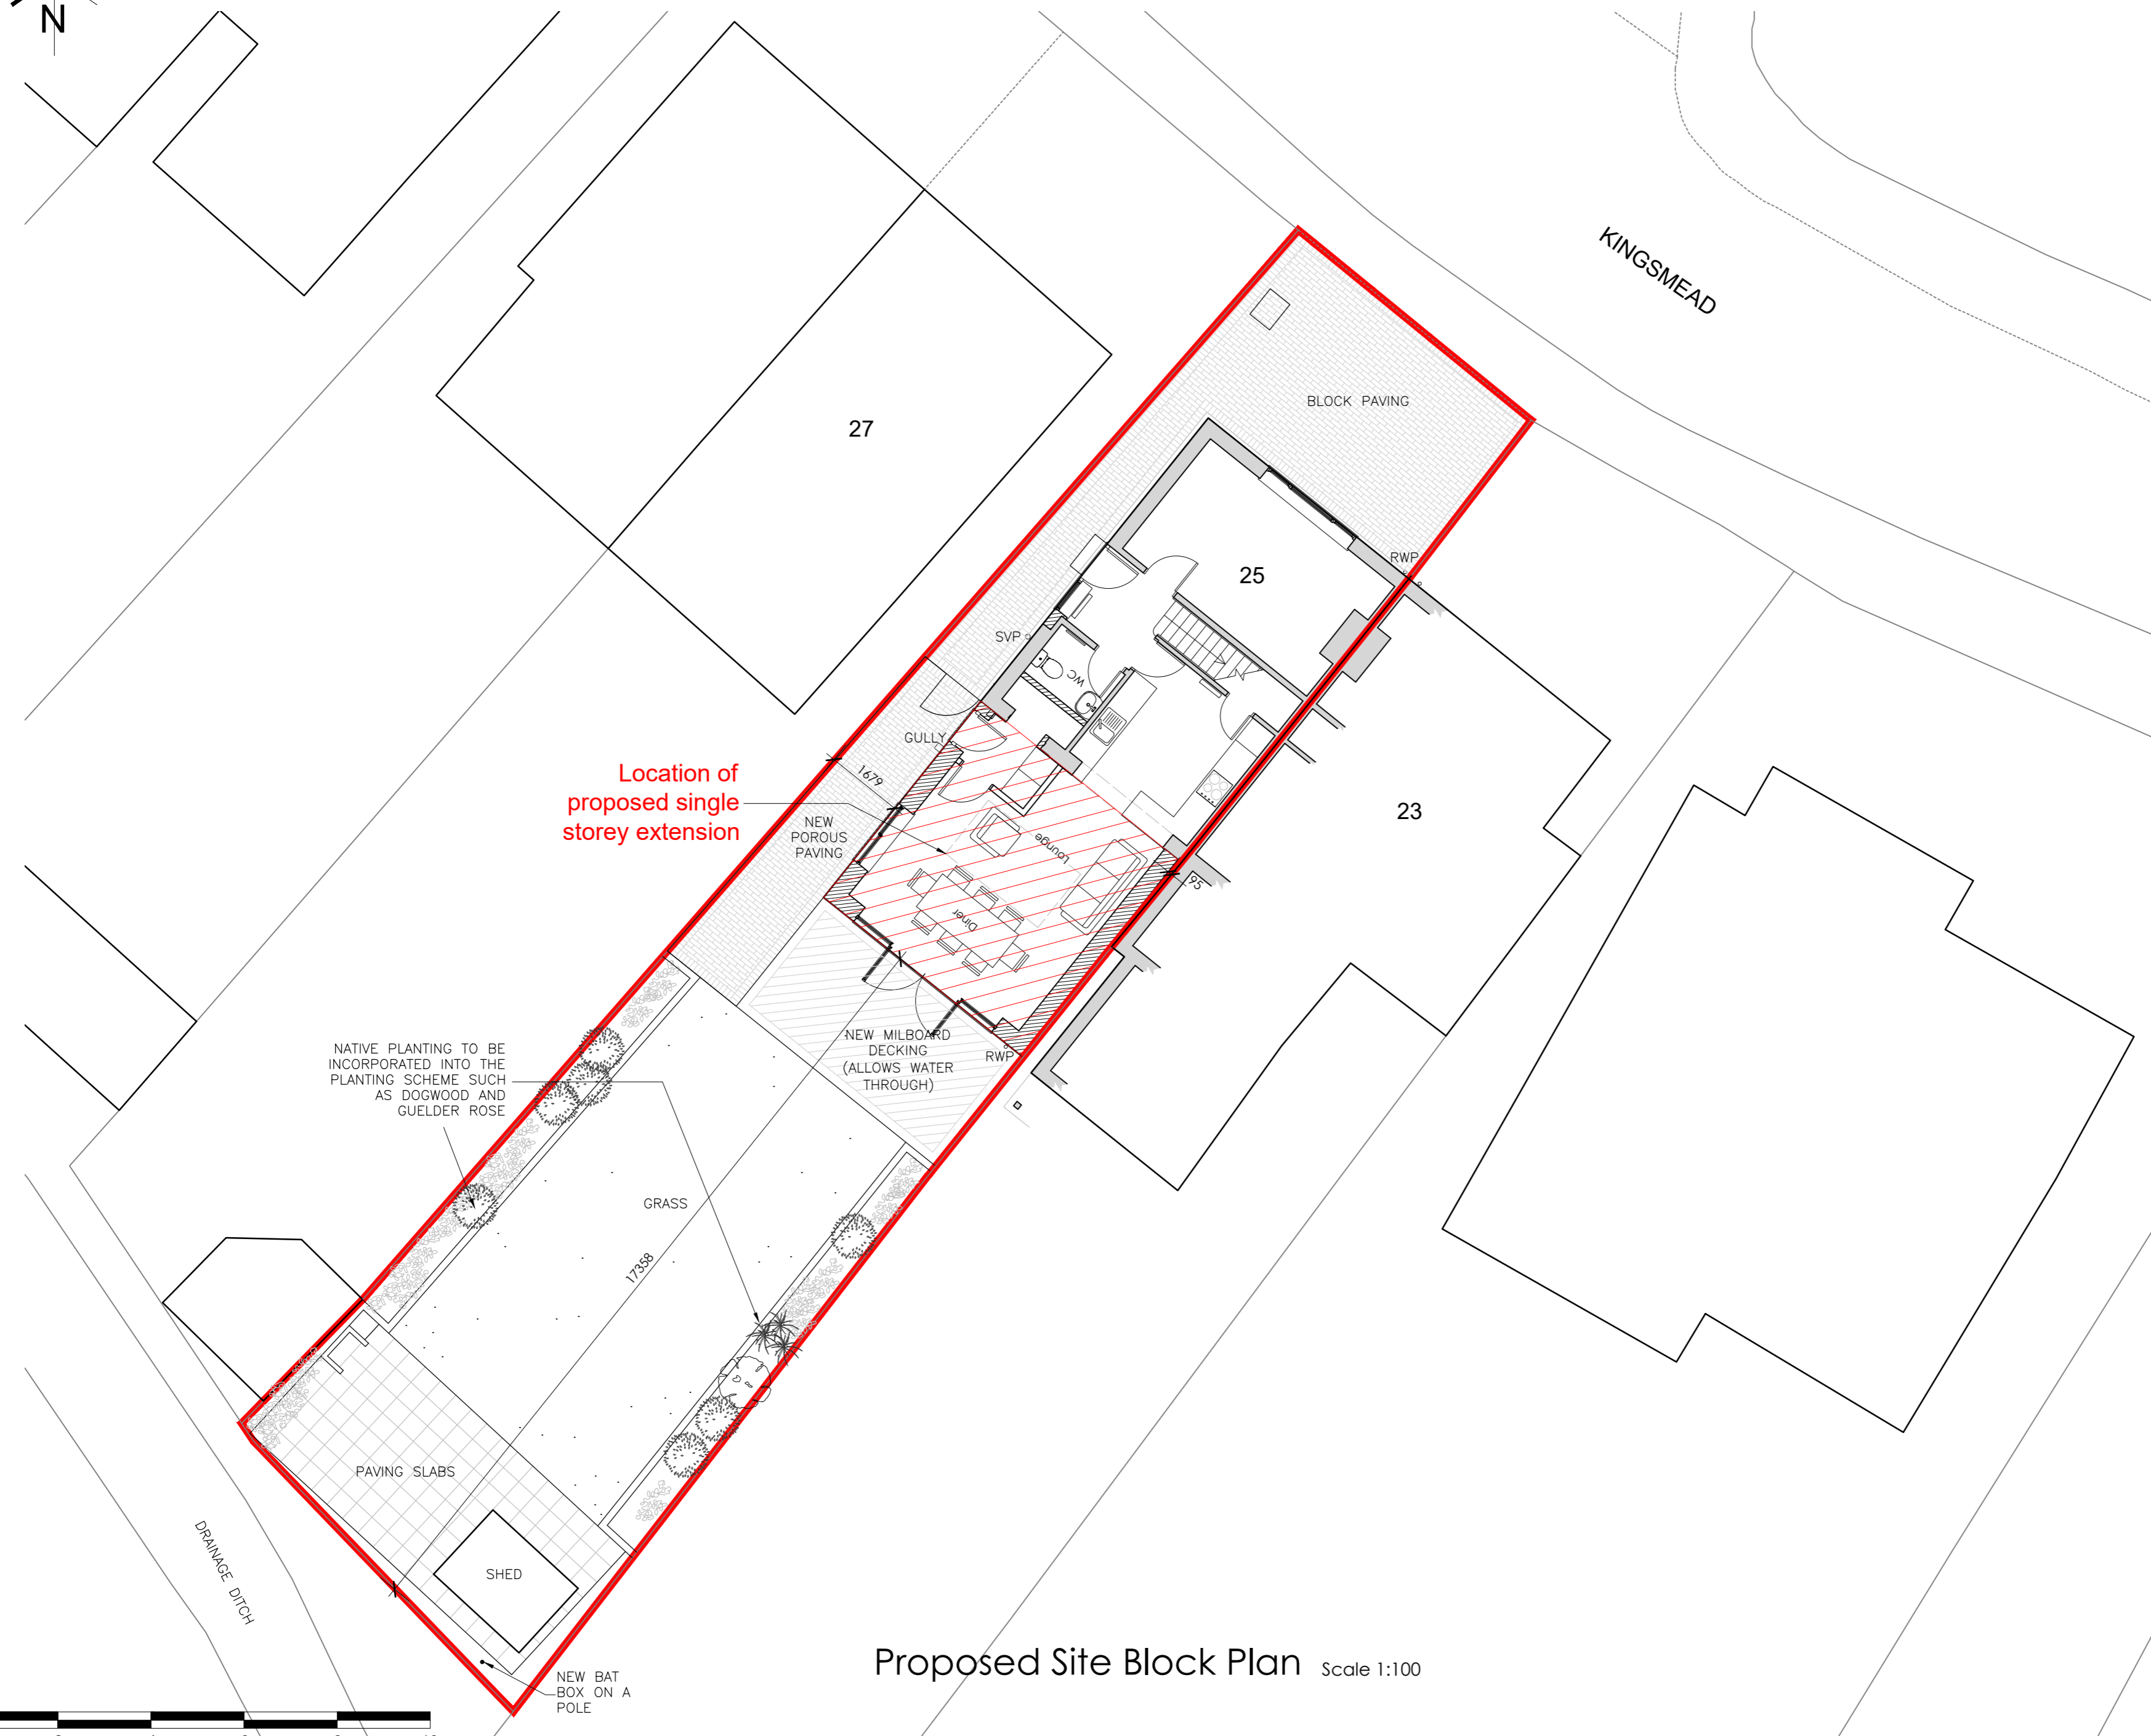


Proposed Site Block Plan Scale 1:100

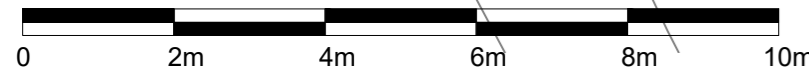

SCALE BAR 1:100

ATRAM ARCHITECTURE

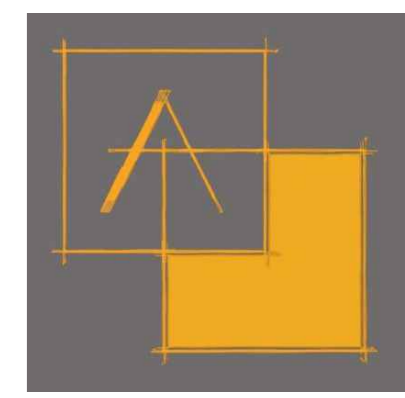

24 Kyoto Court | Bognor Regis | West Sussex | PO21 2UL
 t. 01243 820303
 m. 07834 175378
 e. joe@atramarchitecture.co.uk
 w. www.atramarchitecture.co.uk
 CIAT Chartered Practice - No F4642

Client **Jamie Boyle**

Job title **Single Storey Extension
25 Kingsmead,
Felpham, PO22 7BD**

Drawing title **Proposed Site Block Plan**

Drawn	Date	Checked	Date	Scale at A2	
JNG	22.10.25	JNG	22.10.25	1:100	
Job N°	25.11	Drawing N°	10	Rev.	A

Status **FOR PLANNING**