



SIDE ELEVATION

NOTES


- ROOF - Interlocking concrete pan tiled pitched roof covering.
- WALLS - Mixture of face brick and plain tile hanging.
- WINDOWS - White PVC framed double glazed units.
- DOORS - White PVC framed double glazed units.

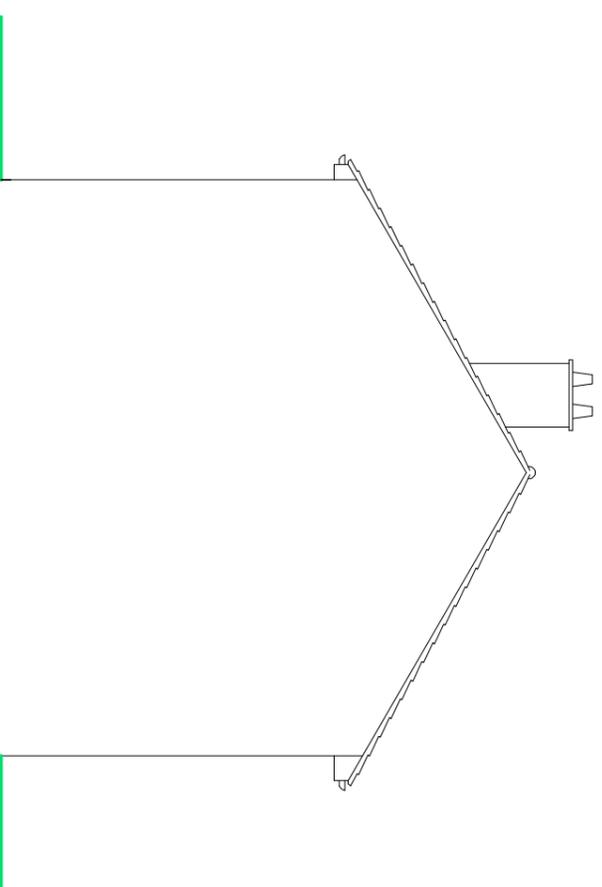

SIDE ELEVATION

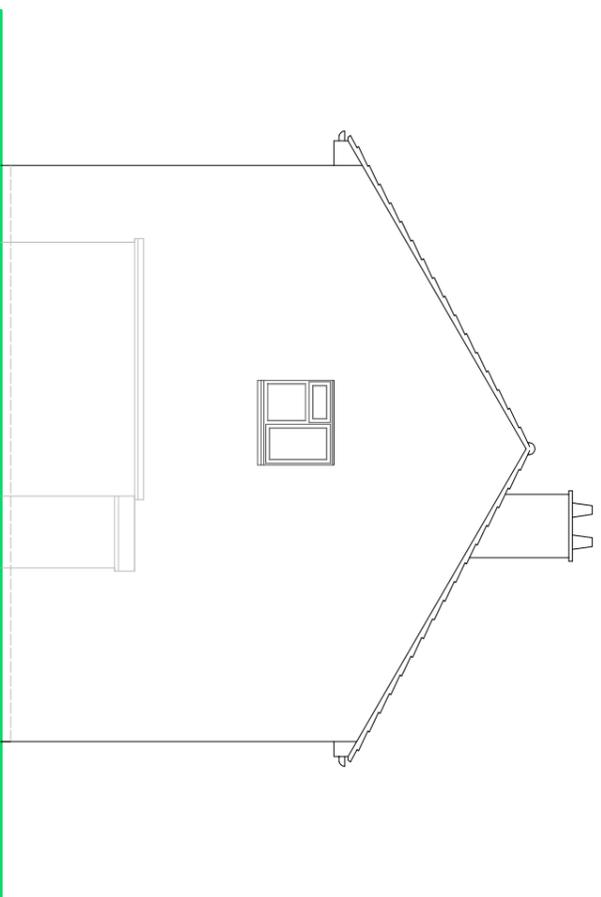

SIDE ELEVATION

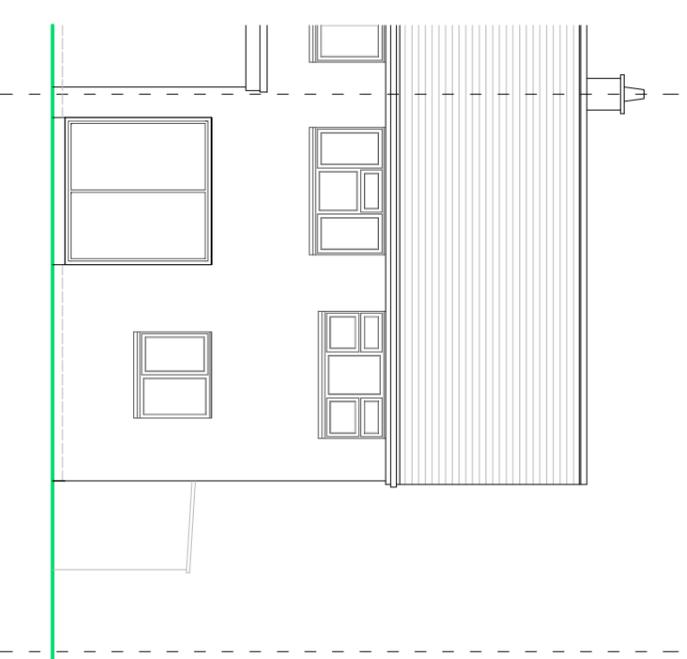

REAR ELEVATION



# EXISTING ELEVATIONS

Scale 1:100 on A3

**SUSSEX BUILDING CONSULTANCY LIMITED**  
 6 WESTMORLAND DRIVE, FELPHAM,  
 BOGNOR REGIS, WEST SUSSEX.  
 SCALE - 1/100 REV - DATE - 05/12/2025

