


SIDE ELEVATION

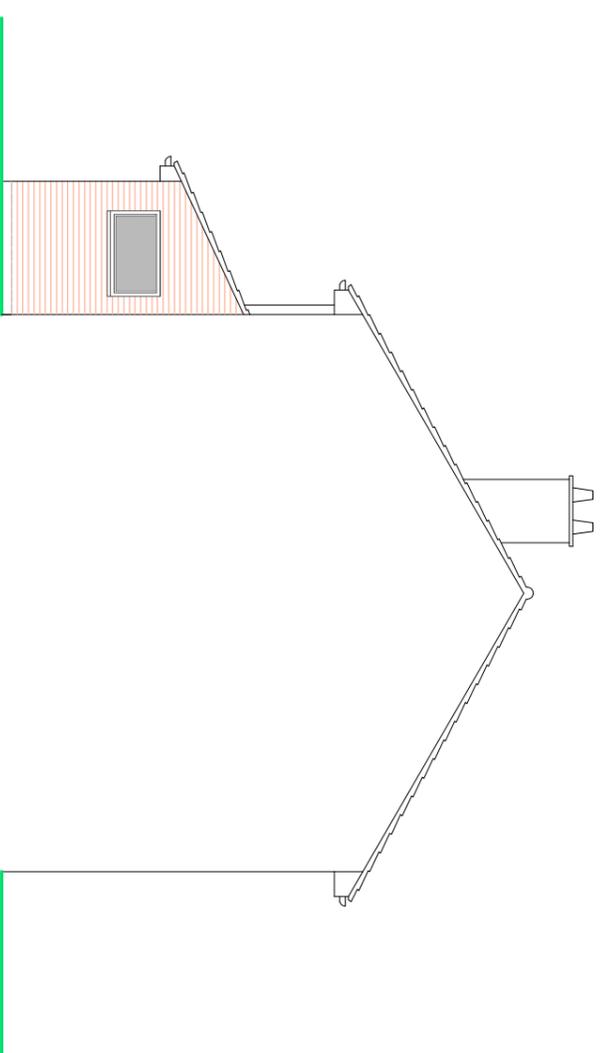

SIDE ELEVATION


NOTES

ROOF - Natural slate pitched roof to 'lean to' roof.


WALLS - Face brick to match.

WINDOWS - White PVC framed double glazed units.

DOORS - Composite framed double glazed.

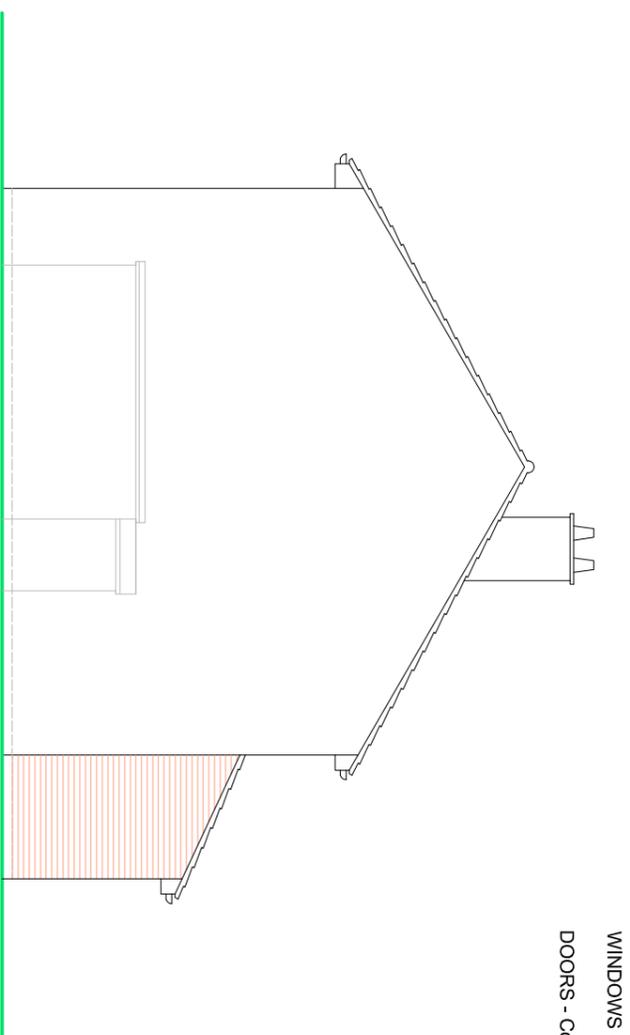

SIDE ELEVATION

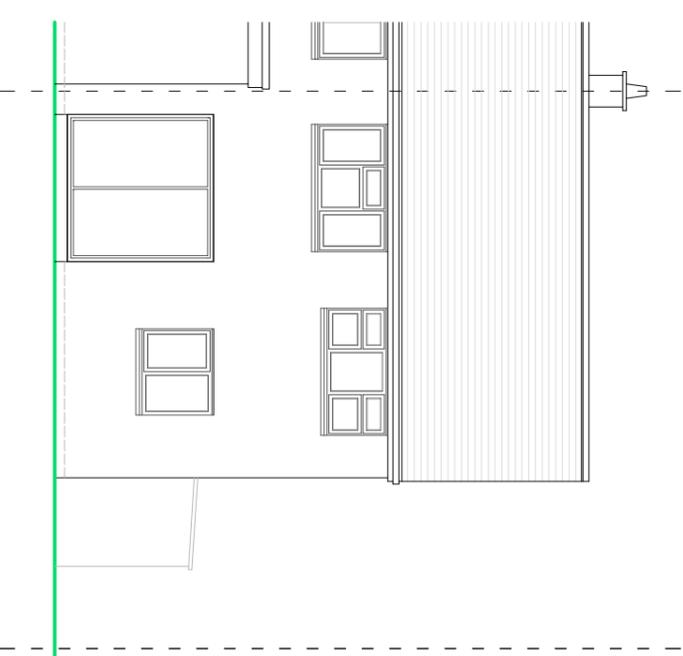

REAR ELEVATION



PROPOSED ELEVATIONS

Scale 1:100 on A3

SUSSEX BUILDING CONSULTANCY LIMITED

6 WESTMORLAND DRIVE, FELPHAM,
BOGNOR REGIS, WEST SUSSEX.

SCALE - 1/100 REV - DATE - 18/11/2025



3 NORTHGATE ROAD
PO21 8JZ
TEL - (01243) 861376