





EXTENSION WALLS - Sliding doors and white render



ROOF - Plain Clay Tile to match existing

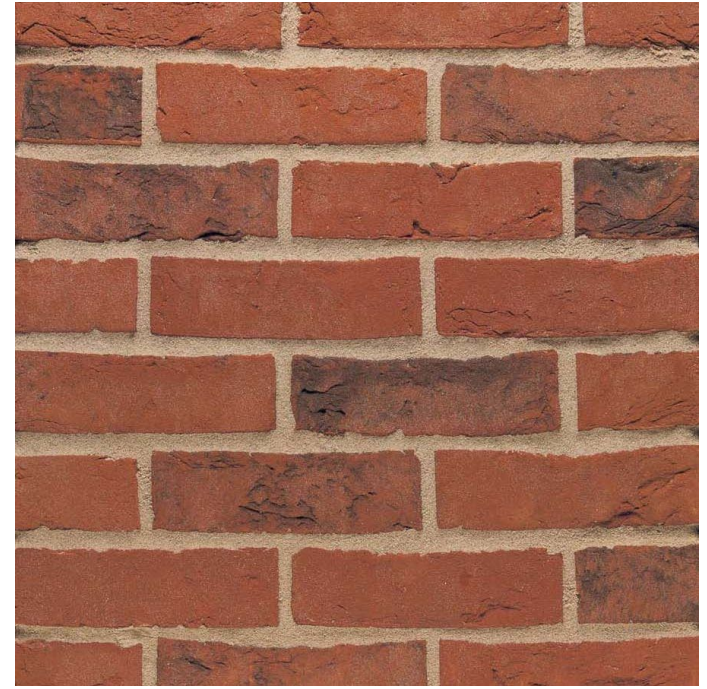

WALLS - Red Multi Brick

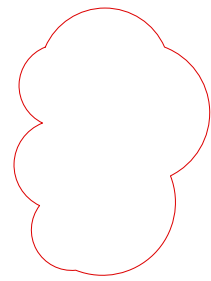

GARDEN TERRACE - Stone and level threshold




ENTRANCE CANOPY - Traditional oak - tiles to match existing house

Dwg. No.  
Title:  
Address:  
Client:  
Scale:  
Stage:  
Drawn:  
Date:

P-006A  
Proposed Materials  
21 Goodwood Avenue, Felpham, PO22 8EH  
Jonathan and Lauren Penn  
1:100@A3  
PLANNING  
PS  
February 2025

Rev A 19th May 2025 - Materials for garage omitted

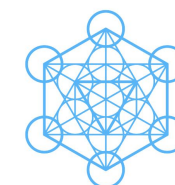

pete sonntag  
ARCHITECT

www.petesonntag.co.uk

e:pete@petesonntag.co.uk

tel:07879 274409