


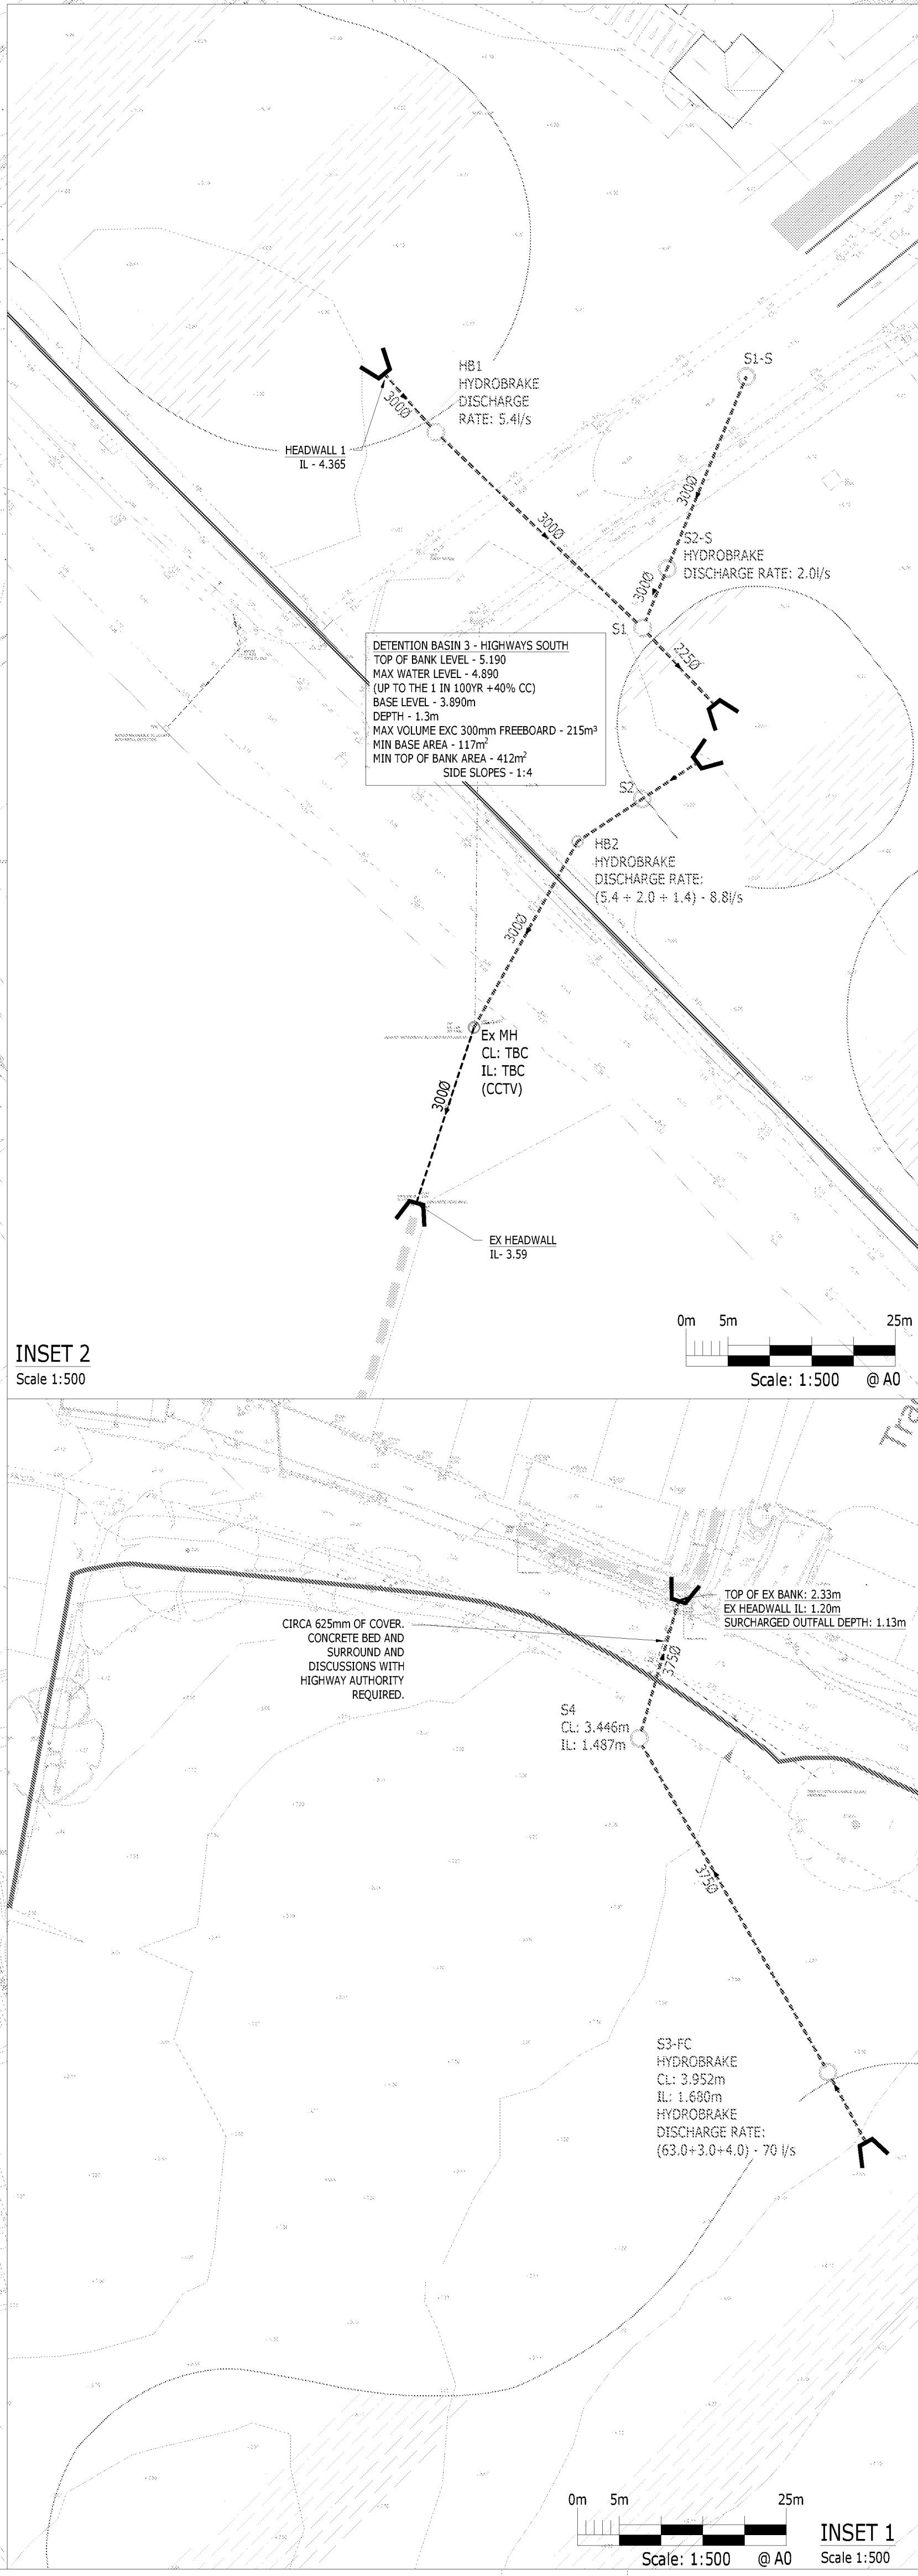

		SITE BOUNDARY
		EXISTING DRAINAGE DITCH
		EXISTING SURFACE WATER SEWER
		PROPOSED SURFACE WATER SEWER
		DETENTION BASIN
		CELLULAR STORAGE TANK
		PROPOSED STRATEGIC SWALE ROUTE
	P16	7 IN. RSK GRUNDWATER MONITORING POINTS TO BE REINSTALLED DURING JANUARY 2024
	BH3	11 IN. RSK GRUNDWATER MONITORING POINTS REINSTALLED DURING DECEMBER 2023
	WS412	12 IN. NEW GRUNDWATER MONITORING POINTS TO BE INSTALLED
PROPOSED COORDINATES		
REF	EASTING	NORTHING
WS401	499,187	102,383
WS402	499,323	102,246
WS403	499,711	102,217
WS404	499,341	102,563
WS405	499,915	102,658
WS406	499,341	102,519
WS407	499,200	102,799
WS408	499,221	103,412
WS409	498,142	103,666
WS410	499,123	103,822
WS411	499,354	103,709
WS412	499,200	103,043
WS413	499,352	103,488
DRAINAGE NOTE		
PROPOSED STRATEGIC DRAINAGE STRATEGY AND ABOVE GROUND SWDS FEATURES SUCH AS SWALES ARE SHOWN INDICATIVELY ONLY, AS PART OF MITIGATION REQUIRES, ADDITIONAL AT SOURCE SUDS COMPONENTS SUCH AS WATER BUTTS WILL BE PROVIDED WITHIN THE DEVELOPMENT PARCELS.		