



Landings Green LEAP

Local Equipped Area for Play (LEAP) and including fitness trail

Target age group: 4-12 year olds

Total designated space: 1750sqm

Theme: Discovery / exploration / active play (natural play character)

Target skills development: Gross motor skills; balance, coordination, agility, fitness

Number of play experiences: 10

Play features / experiences (subject to consultation and coordination of final design - to be agreed via condition):

- Climbing wall
- Rocker logs
- Shuffle / monkey bars
- Trapeze
- Rope walls
- Triple somersault
- Parallel bars
- Hurdles

Other features to be included / notes:

- Play equipment to include 2 medium size multi-experience features
- Safety surfacing to comprise grass matting
- Boundaries to be defined by soft planting (no fenced enclosure)
- Bench seating for supervising adults
- Bins
- Mounding, amenity grass areas to provide spill out / flexible and supervised playable space
- Ornamental (native) planting
- Deciduous trees for summer shade
- Shrub planting providing enclosure and wind buffering



Landings Green LAP and Natural Play

Local Area for Play / Doorstep Play area / Natural Play:

Target age group: Appropriate to all ages

Total designated space: 1200sqm

Theme: Discovery / exploration / active play (natural play character)

Target skills development: Gross motor skills; balance, coordination, agility, fitness


Number of play experiences: 10

Play features / experiences:

- Earth mound / Climbing nets
- Earth mound / climbing steps
- Tunnels
- Den poles
- Stepping stones
- Balance beams
- Hopscotch
- Scramble boulders

Other features to be included / notes:

- Bench seating for supervising adults
- Bins
- Features to be laid out on a complete trail through long grasses and shrub planting and incorporating bounds
- Trail timer panel
- Mounding, amenity grass areas to provide spill out / flexible and supervised playable space
- Ornamental (native) planting
- Deciduous trees for summer shade
- Shrub planting providing enclosure and wind buffering
- Subtle degree of separation between age groups

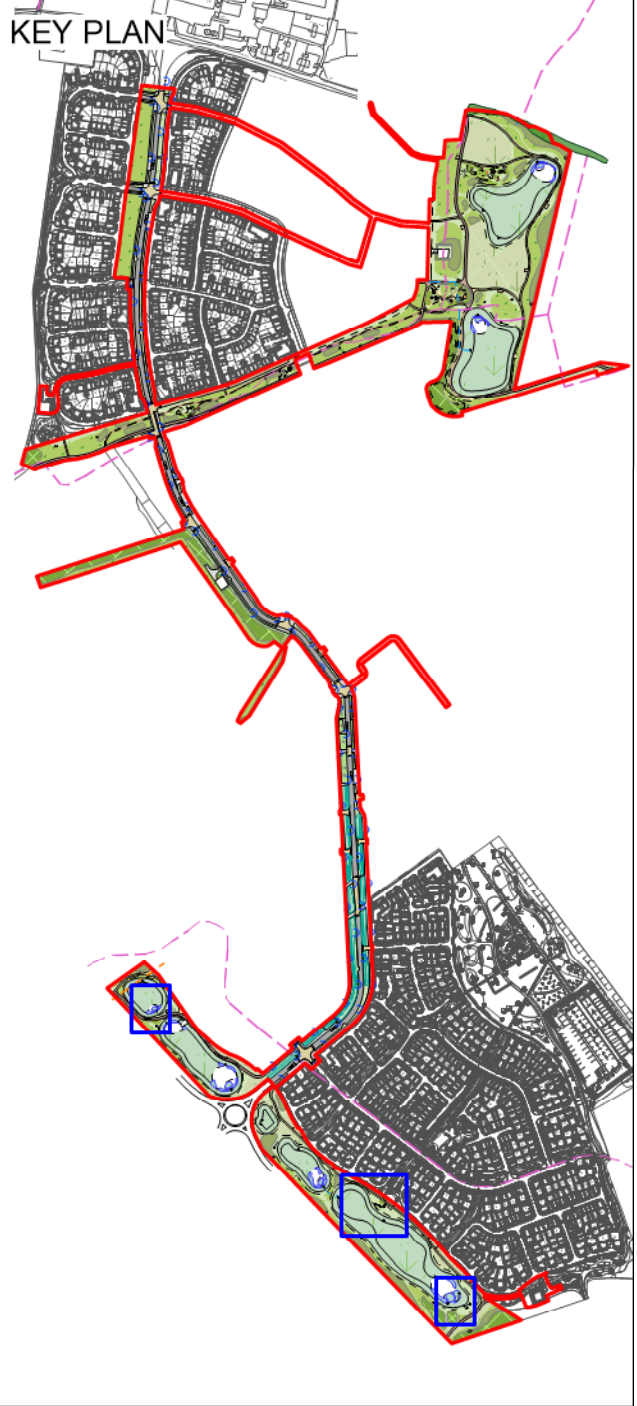


- RM4 Boundary
- Extent of equipped and natural play area
- 25m LEAP buffer
- Public Footpath: Compacted hoggins, variable width. Timber edging
- Grass matting safety surfacing
- Timber picnic bench
- Proposed bench
- Waste bin
- Sheffield cycle stand (or equal approved)
- Existing vegetation to be retained (Refer to arboriculturists AIA)
- Proposed trees
- Low single-species hedgerow
- Native scrub
- Woodland structure planting
- Amenity grass
- Long grass margins
- Wildflower meadow
- Private ornamental planting
- Rear gardens
- Private front lawn

Distribution and types of play features shown indicatively, to be agreed in consultation with Arun District Council and secured by condition

- Medium size multi-experience play features
- Individual play experience features

Ford Airfield
Vistry

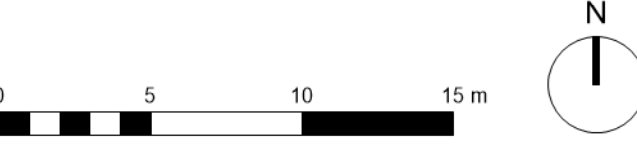

Play Provision Landings Green
Reserved Matters Infrastructure

Status:	Drawn by:	Checked by:
For Planning	DL	TF
Project Number:	Scale @ A1:	Date:
180641	1:250	08/2024
Drawing Number:	Revision:	
TOR-RMIN-XX-DR-L-P-014		

© Crown Copyright and database right 2024 OS Licence no. AC0000849896

© tor&co 2024 Scale for planning purposes only

tor & co
Everdene House
Deansleigh Road
Bournemouth BH17 7DU
020 3664 6755
enquiries@torandco.com
www.torandco.com