


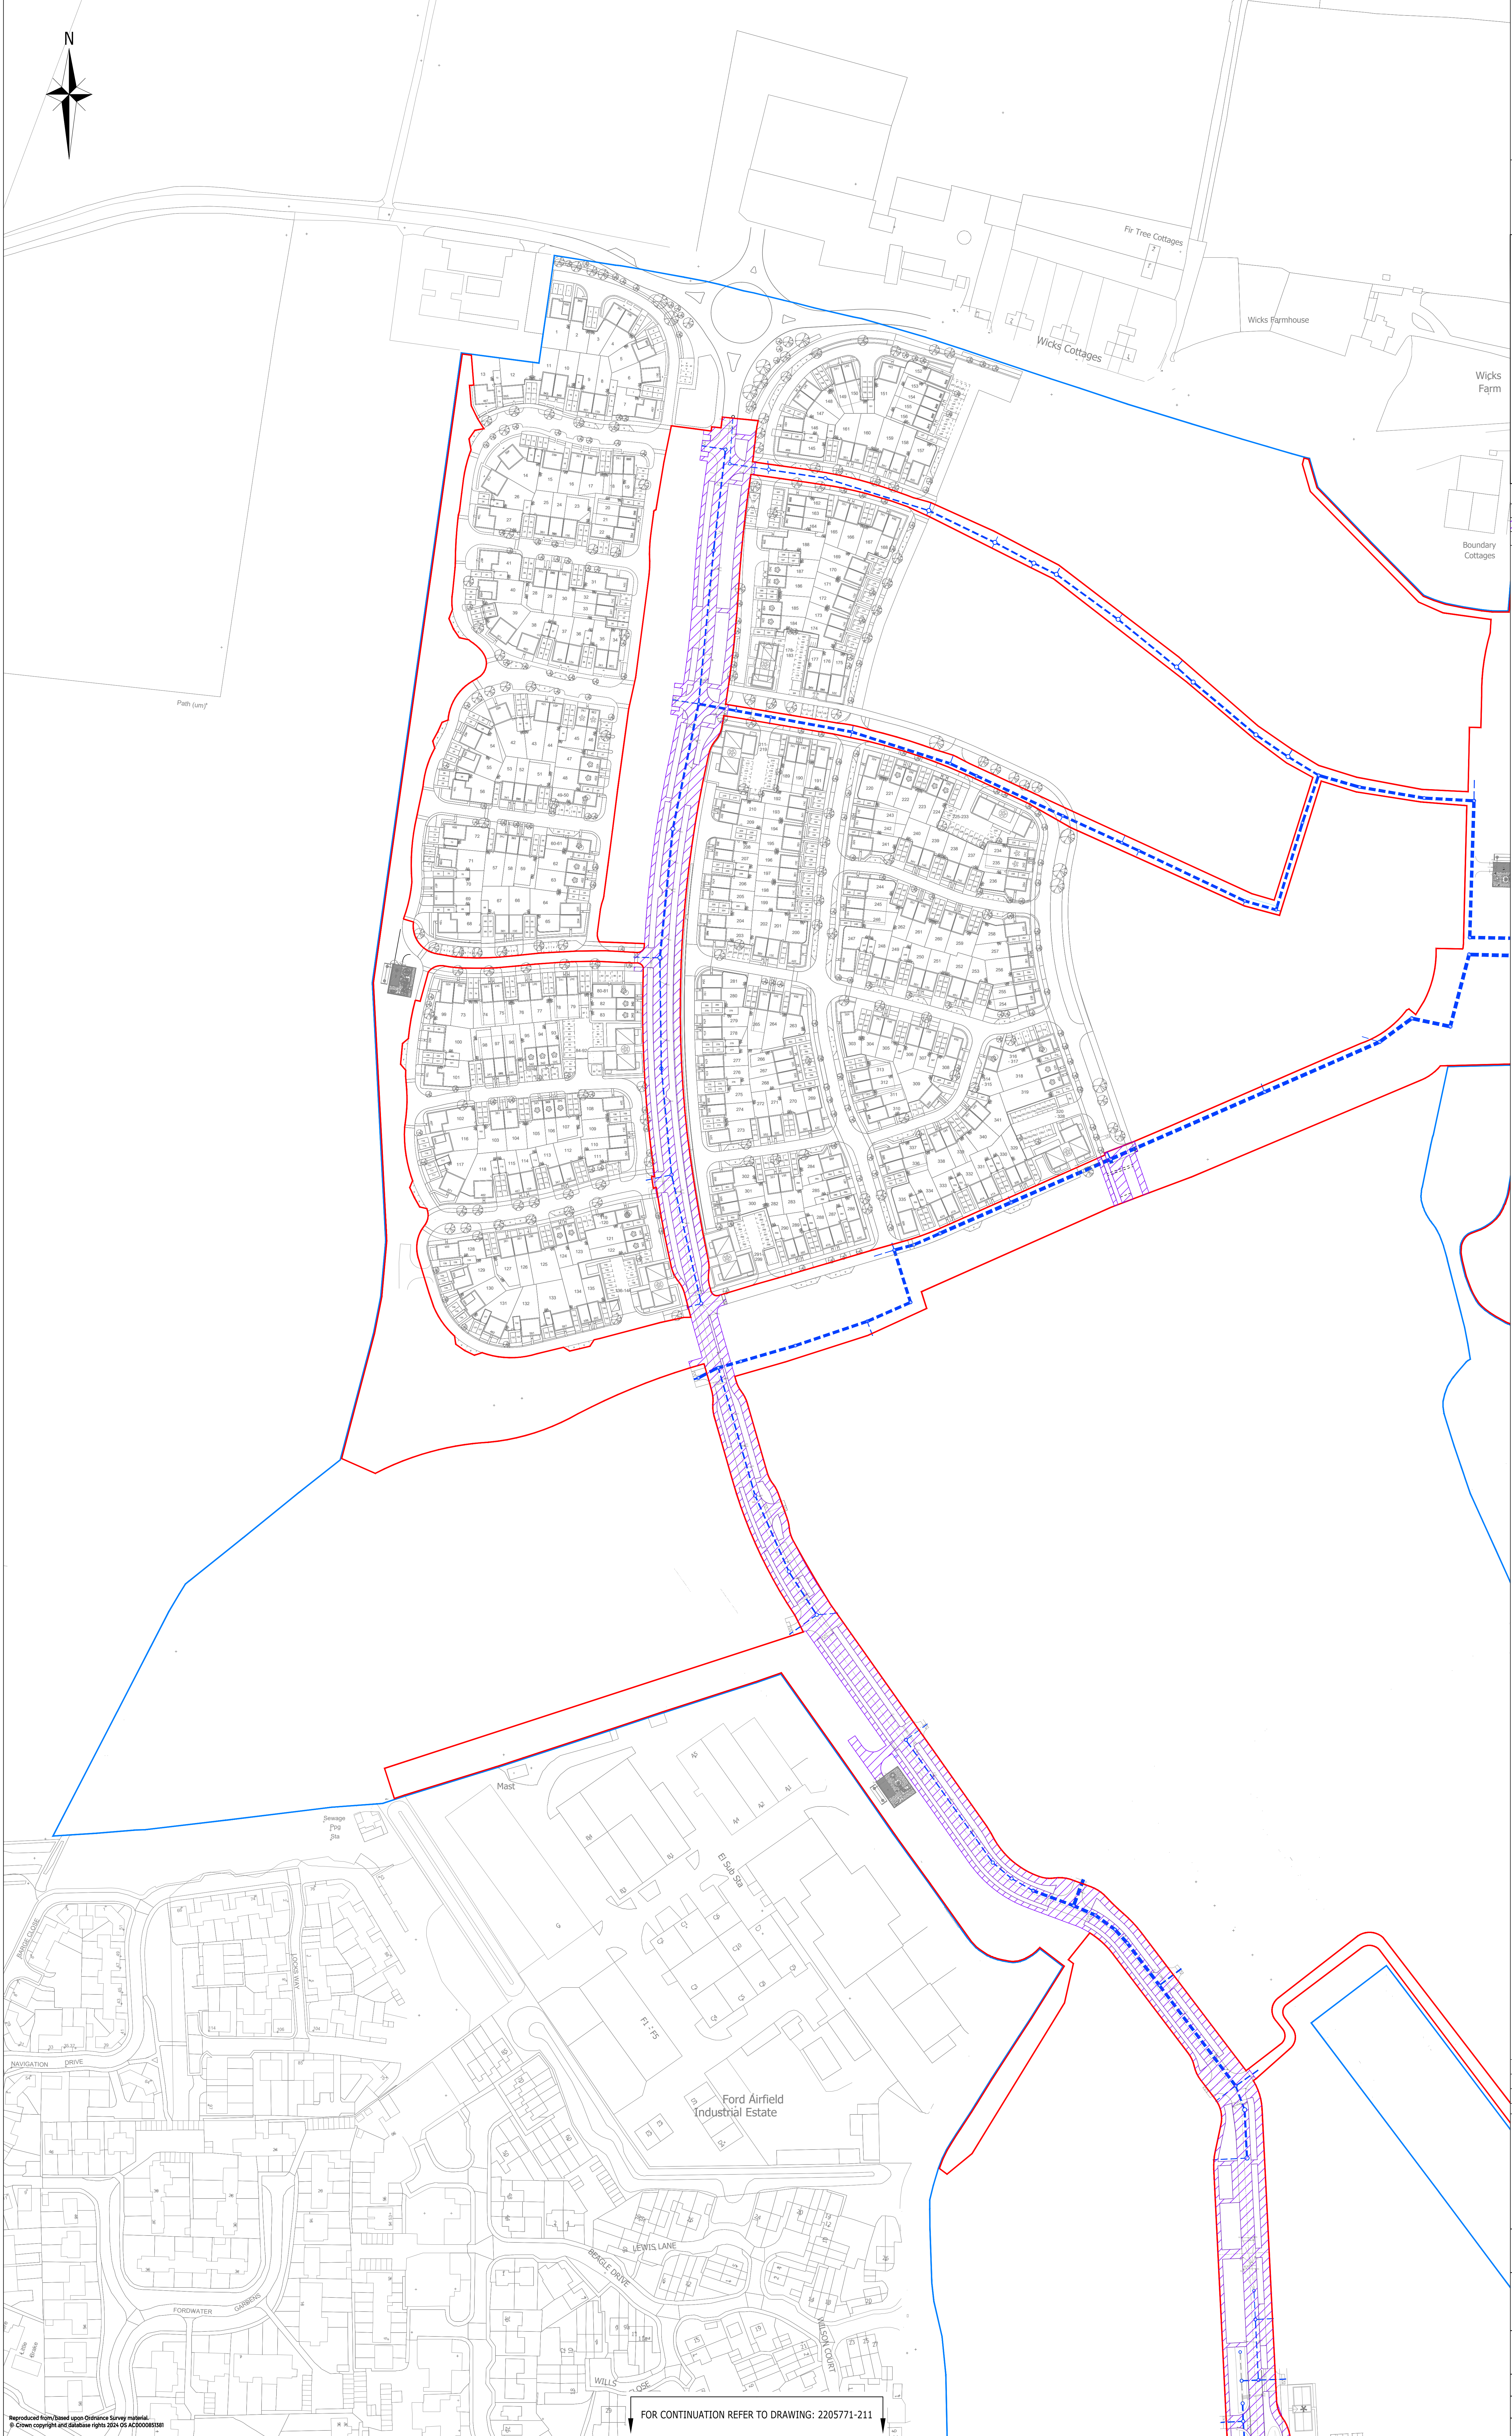

- KEY**
- LAND OWNERSHIP BOUNDARY
 - PLANNING APPLICATION BOUNDARY
 - ENABLING INFRASTRUCTURE SURFACE WATER DRAINAGE AND CHAMBER



FOR PLANNING

ARDENT | CONSULTING
ENGINEERS
AN EMPLOYEE OWNED COMPANY

Third Floor
The Hallmark Building
52-56 Leadenhall Street
London
EC3M 5JE

Tel: 020 7680 4088
Web: www.ardent-ce.co.uk
E-mail: enquiries@ardent-ce.co.uk

 **worksafe**
consultant
www.smasitd.com
recognised by
SSIP SAFETY
IN
SPECIALISED
INDUSTRY

 **UK HSE**
**FORSAKE HAZARDOUS
SUBSTANCE**
certification 

VISTRY SOUTH EAST

Project Title:

**THE LANDING, LAND AT
FORD AIRFIELD, FORD**

Drawing Title

**INFRASTRUCTURE RM -
IMPERMEABLE AREAS PLAN (SHEET 1)**

HP	CG	MNR
A0 Scale 1:1000	Date SEPT 2024	Revision B
Drawing Number 2205771-210		

Reproduced from/based upon Ordnance Survey material
© Crown copyright and database rights 2024 OS AC0000851381

FOR CONTINUATION REFER TO DRAWING: 2205771-211