



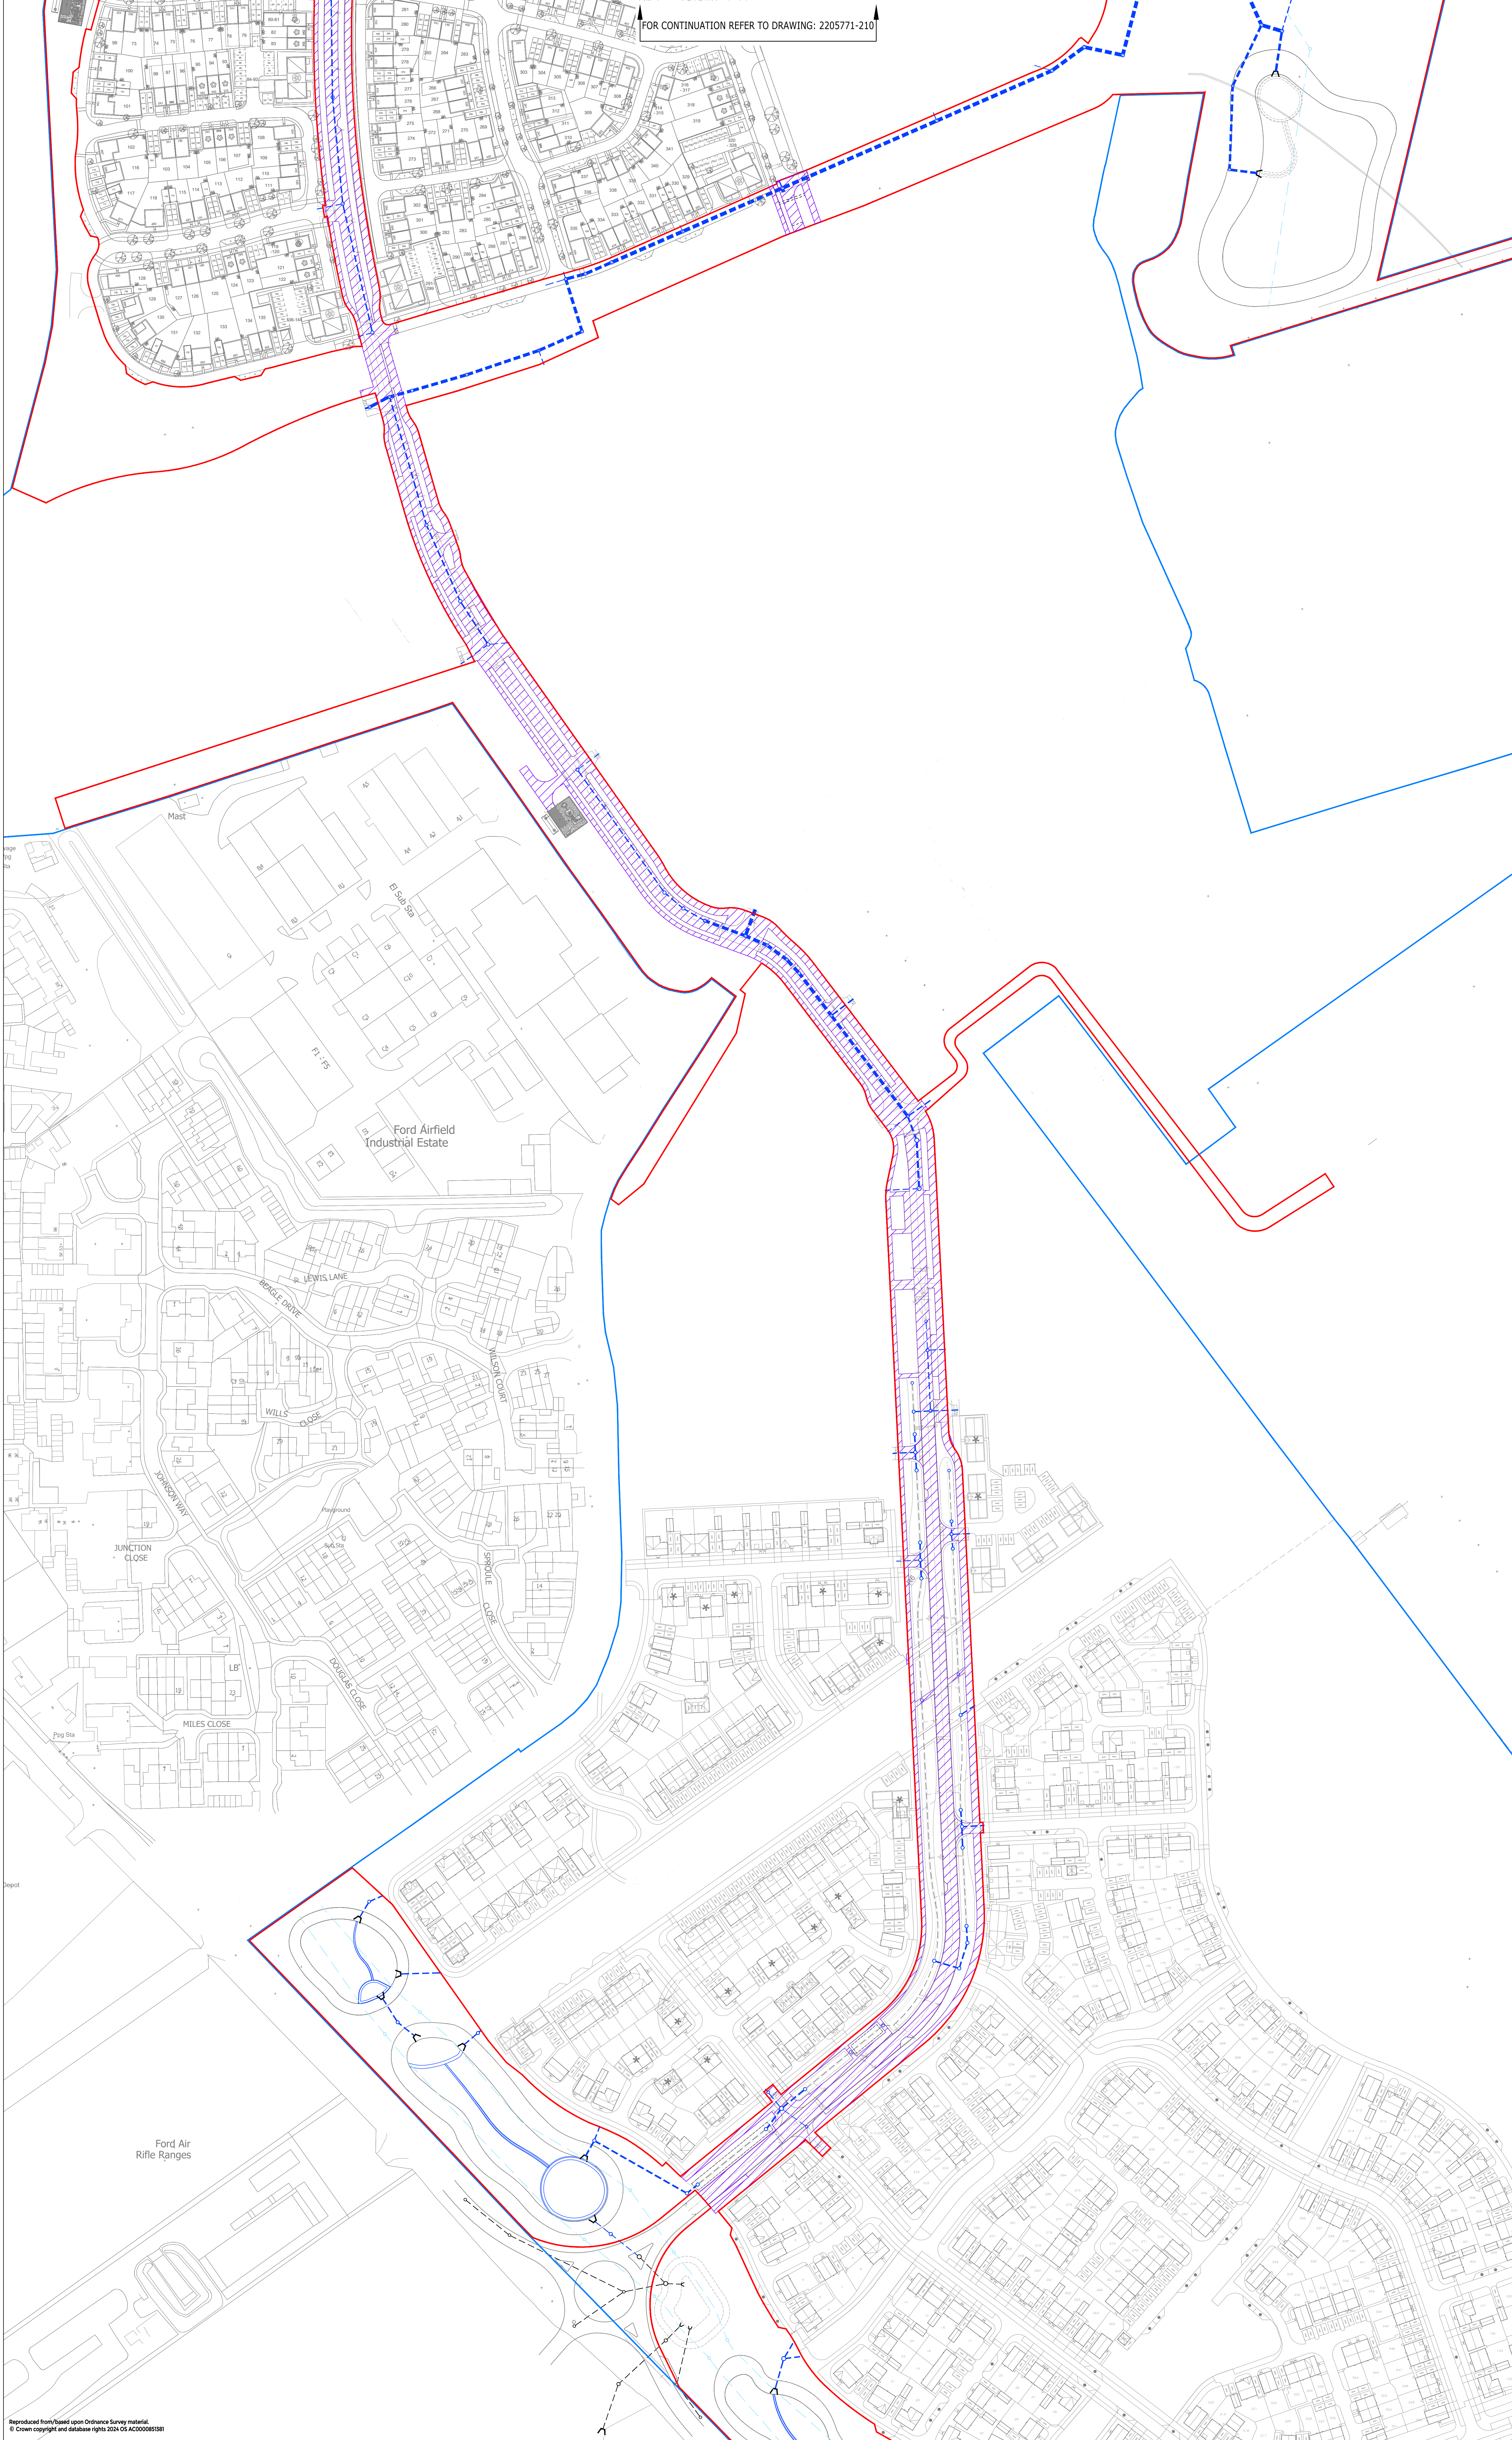

FOR CONTINUATION REFER TO DRAWING: 2205771-210



- NOTES:
- THIS DRAWING IS TO BE READ IN CONJUNCTION WITH THE RELEVANT SPECIFICATION, INC. RISK ASSESSMENT AND ALL OTHER RELATED DRAWINGS ISSUED BY THE ENGINEER.
 - DO NOT SCALE FROM THIS DRAWING. WORK FROM FIGURED DIMENSIONS ONLY.
 - ALL DIMENSIONS SHOWN ON THIS DRAWING ARE IN METRES UNLESS OTHERWISE STATED.
 - ALL DIMENSIONS, LEVELS AND SURVEY GRID CO-ORDINATES ARE TO BE CHECKED ON SITE AND THE ENGINEER NOTIFIED IMMEDIATELY OF ANY DISCREPANCIES PRIOR TO THE COMMENCEMENT OF THE WORKS.
 - NO DEVIATION FROM THE DETAILS SHOWN ON THIS DRAWING IS PERMITTED WITHOUT PRIOR PERMISSION FROM THE ENGINEER.
 - ANY WORKS OUTSIDE RED SITE BOUNDARY ARE FOR INFORMATION PURPOSES ONLY. UNLESS SPECIFICALLY NOTED, ALL WORKS OUTSIDE THE SITE BOUNDARY WILL BE UNDERTAKEN BY OTHERS UNDER A SEPARATE CONTRACT.

- KEY
- LAND OWNERSHIP BOUNDARY
 - PLANNING APPLICATION BOUNDARY
 - ENABLING INFRASTRUCTURE SURFACE WATER DRAINAGE AND CHAMBER

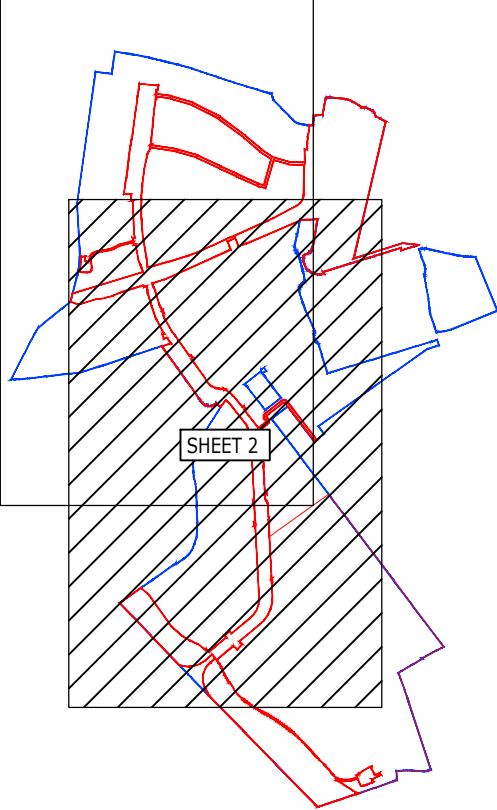

IMPERMEABLE AREAS SCHEDULE (IRM)

CATCHMENT TYPE	AREA (m²)	AREA (ha)
ESTATE ROADS & PATHS	21089	2.108
TOTAL	21089	2.108

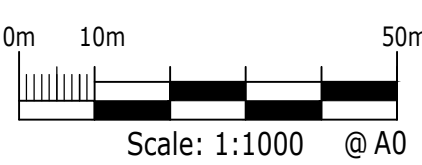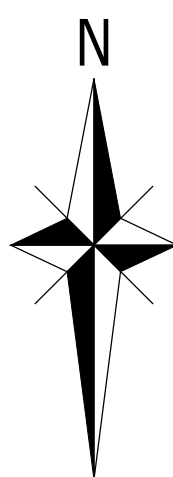

PRELIMINARY

FOR PLANNING

B	REVISED TO SUIT NEW SITE LAYOUT	ADS	CC	MNR	18.12.24
A	UPDATED TO SUIT DRAINAGE & BOUNDARY CHANGES	ADS	AJB	MNR	17.12.24
-	INITIAL ISSUE	HP	CC	MNR	05.09.24

Rev Description Dim Chk App Date

ARDENT CONSULTING ENGINEERS
AN EMPLOYEE OWNED COMPANY

Third Floor
The Hallmark Building
52-56 Leadenhall Street
London
EC3M 5SE
Tel: 020 7560 4088
Web: www.ardent-ce.co.uk
E-mail: enquiries@ardent-ce.co.uk

SSIP

Client:

VISTRY SOUTH EAST

Project Title:
THE LANDING, LAND AT FORD AIRFIELD, FORD

Drawing Title:
INFRASTRUCTURE RM - IMPERMEABLE AREA PLAN (SHEET 2)

Drawn by	Checked by	Approved by
HP	CC	MNR
AD Scale	Date	Revision
1:1000	SEPT 2024	B

Drawing Number
2205771-211