

-  IRM BOUNDARY
-  BLUE LINE BOUNDARY
-  2.4m x 45m VISIBILITY SPLAY (30mph)
-  2.4m x 17m LTN 1/20 VISIBILITY SPLAY
-  AREA OUTSIDE OF IRM BOUNDARY

A diagram of a truck with a length of 12 units. The truck is shown from the side, with a rectangular body and a triangular cab. The length of the body is marked as 12. Below the truck, there is a horizontal axis with tick marks.


West Sussex Refuse Vehicle	
Overall Length	12,000m
Overall Width	2,700m
Overall Body Height	3,769m
Min Body Ground Clearance	0,321m
Max Track Width	2,700m
Lock to lock time	6,00s
Wall to Wall Turning Radius	11,330m

Kaiser 6x2 GA Tanker	
Overall Length	9.630m
Overall Width	2.520m
Overall Body Height	3.853m
Min Body Ground Clearance	0.344m
Track Width	2.520m
Lock to lock time	4.00s
Kerb to Kerb Turning Radius	8.210m

Single Deck Bus	
Overall Length	11.980m
Overall Width	2.440m
Overall Body Height	3.070m
Min Body Ground Clearance	0.306m
Track Width	2.322m
Lock to lock time	6.00s
Kerb to Kerb Turning Radius	10.368m

Max Legal Articulated Vehicle (16.5m)	
Overall Length	16.500m
Overall Width	2.500m
Overall Body Height	3.632m
Min Body Ground Clearance	0.396m
Max Track Width	2.500m
Lock to lock time	6.00s
Kerb to Kerb Turning Radius	6.870m

Large Car	
Overall Length	5.079m
Overall Width	1.872m
Overall Body Height	1.525m
Min Body Ground Clearance	0.310m
Max Track Width	1.831m
Lock to lock time	4.03s
Kerb to Kerb Turning Radius	5.900m

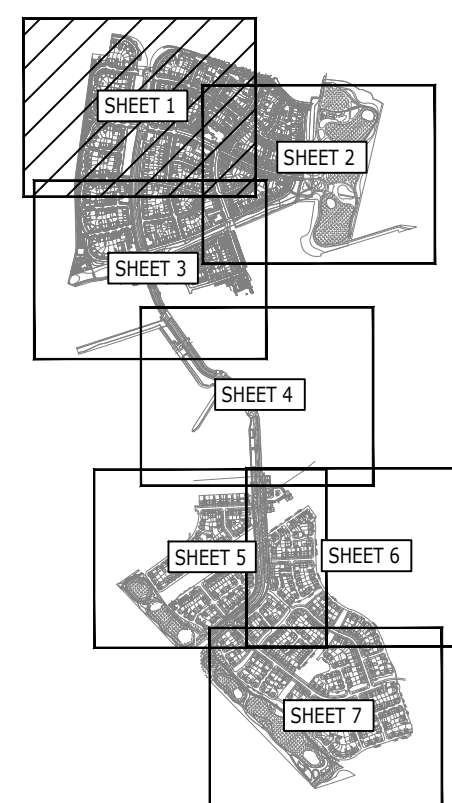

PRELIMINARY

FOR PLANNING

C	VISIBILITY REMOVED	GL	B5	AD	50/10/20
B	VISIBILITY ADDED	BT	B5	MR	14/10/20
A	IRM BOUNDARY UPDATED	BT	KM	AD	15/08/20
Rev	Description	Drn	Chk	App	Date

ARDENT

AN EMPLOYEE OWNED COMPANY

CONSULTING ENGINEERS

Third Floor
The Hallmark Building
52-56 Leadenhall Street
London
EC3M 5JE

Tel: 020 7680 0088
Web: www.ardent-cs.co.uk
E-mail: enquiries@ardent-cs.co.uk



**worksafe
consultant**
www.smasit.com



SSIP
SAFETY
INTERPRETATION
PRACTICE



ISO 9001
REGISTERED
COMPANY

VISTRY SOUTH EAST

Project Title:

THE LANDINGS, LAND AT FORD
AIRFIELD, FORD

Drawing Title: **IRM - VEHICLE TRACKING AND
VISIBILITY PLAN (SHEET 1 OF 7)**

Drawn by BT	Checked by DV	Approved by DL
----------------	------------------	-------------------

A0 Scale	Date	Revision
1.500	07/09/2024	0

Drawing Number
2205771 D010

2203771-D010