


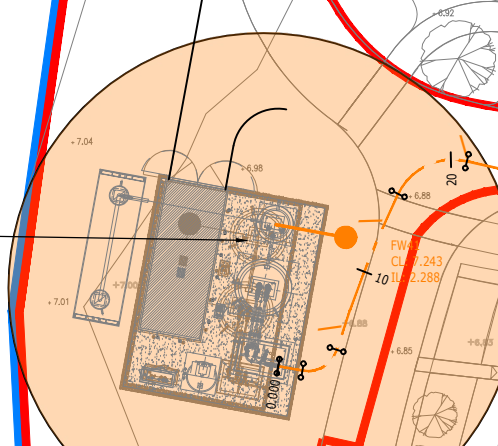


- KEY**
-  LAND OWNERSHIP BOUNDARY
- PLANNING APPLICATION BOUNDARY
-  PROPOSED ATTENUATION BASIN

SECTION 104 DRAINAGE KEY

- | | |
|---|--|
|  | SECTION 104 ADAPTABLE SURFACE WATER SEWER & MANHOLE |
|  | 1500 PERFORATED PIPE WITH 600x600 GRAVEL TRINCH SURROUND |
|  | AQUASPIRA OR SIMILAR APPROVED LARGE DIAMETER PIPE |
|  | AQUASPIRA OR SIMILAR APPROVED LARGE DIAMETER PIPE - BENO |
|  | AQUASPIRA OR SIMILAR APPROVED LARGE DIAMETER PIPE - 12000 ACCESS CHAMBER |
|  | AQUASPIRA OR SIMILAR APPROVED LARGE DIAMETER PIPE - HYDROBRAKE CHAMBER |
|  | SECTION 104 ADAPTABLE FOUL WATER SEWER & MANHOLE |
|  | SECTION 104 ADAPTABLE FOUL WATER RISING MAIN |
|  | SECTION 104 ADAPTABLE FOUL WATER RISING MAIN AIR RELEASE VALVE CHAMBER |
|  | SECTION 104 ADAPTABLE FOUL WATER RISING MAIN WASHOUT CHAMBER |
|  | SECTION 104 DRAINAGE EASEMENT |
|  | SWALE WITH LINER |

SECTION 38 DRAINAGE KEY

- RG — SECTION 38 GULLEY AND CONNECTION
- ○ — SECTION 38 MANHOLE
- EXISTING DRAINAGE KEY
- ○ — EXISTING SURFACE WATER SEWER & MANHOLE
- ● — EXISTING FOUL WATER SEWER & MANHOLE
- — — EXISTING FOUL WATER RISING MAIN

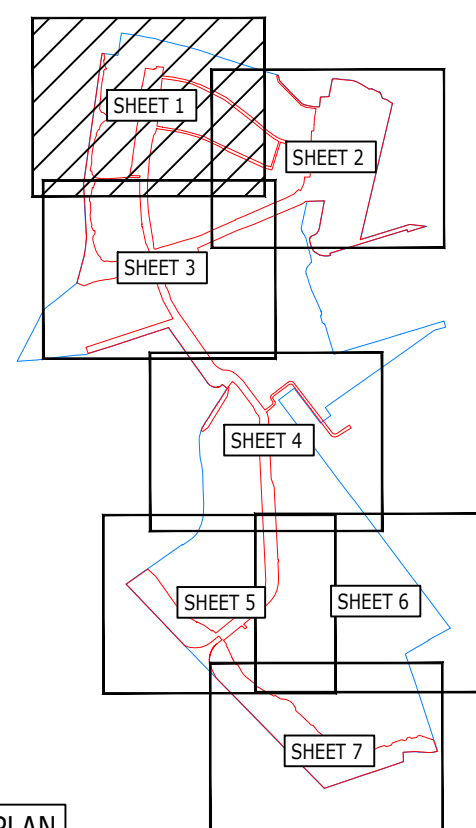

KEYPLAN



PRELIMINARY

FOR PLANNING

B	DRAINAGE STRATEGIES REVISED	A3B	A3B	MR	17.12.21
A	REVISED TO SUIT NEW SITE LAYOUT	MCE	EF	MR	15.08.21
-	PRELIM ISSUE	IK	EF	MR	09.06.21

Rev	Description	Drn	Chk	App	Date
-----	-------------	-----	-----	-----	------

ARDENT

AN EMPLOYEE OWNED COMPANY

CONSULTING ENGINEERS

Third Floor
The Hallmark Building
52-56 Leadenhall Street
London
EC3M 3JH

Tel: 020 7680 4088
Web: www.ardent-ce.co.uk
E-mail: enquiries@ardent-ce.co.uk



worksafe
consultant
www.smasinc.com

SSIP SAFETY
SPECIALIST
INSTITUTE

BSI
REGISTERED
COMPANY



VISTRY SOUTH EAST

Project Title:

THE LANDING, LAND AT
FORD AIRFIELD, FORD

Drawing Title: **IRM - DRAINAGE STRATEGY
(SHEET 1)**

Drawn by IK	Checked by EF	Approved by MR
A0 Scale 1:500	Date 09.08.24	Revision B

Drawing Number	
----------------	--

2205771 - 130

Reproduced from/based upon Ordnance Survey material.
© Crown copyright and database rights 2024 OS AC0000851381