

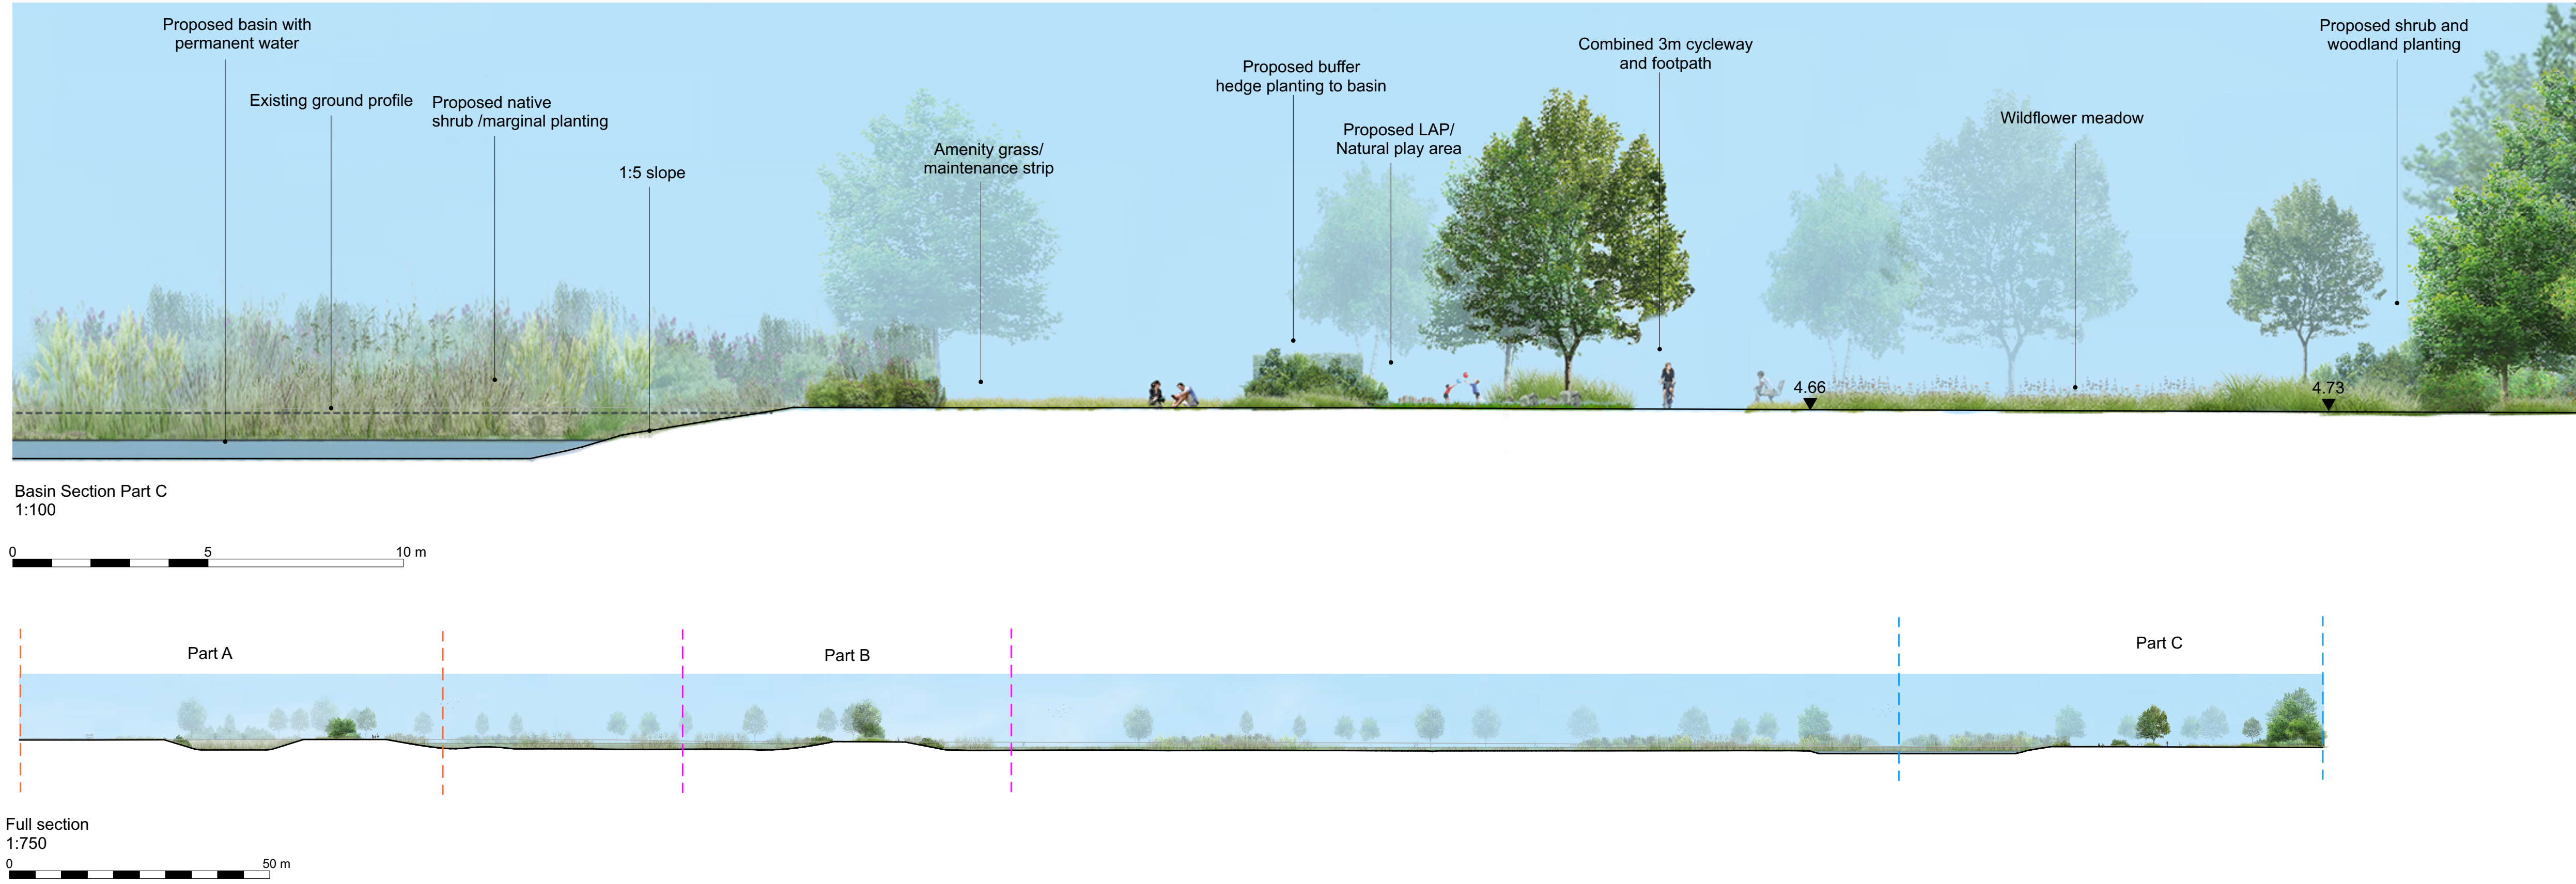
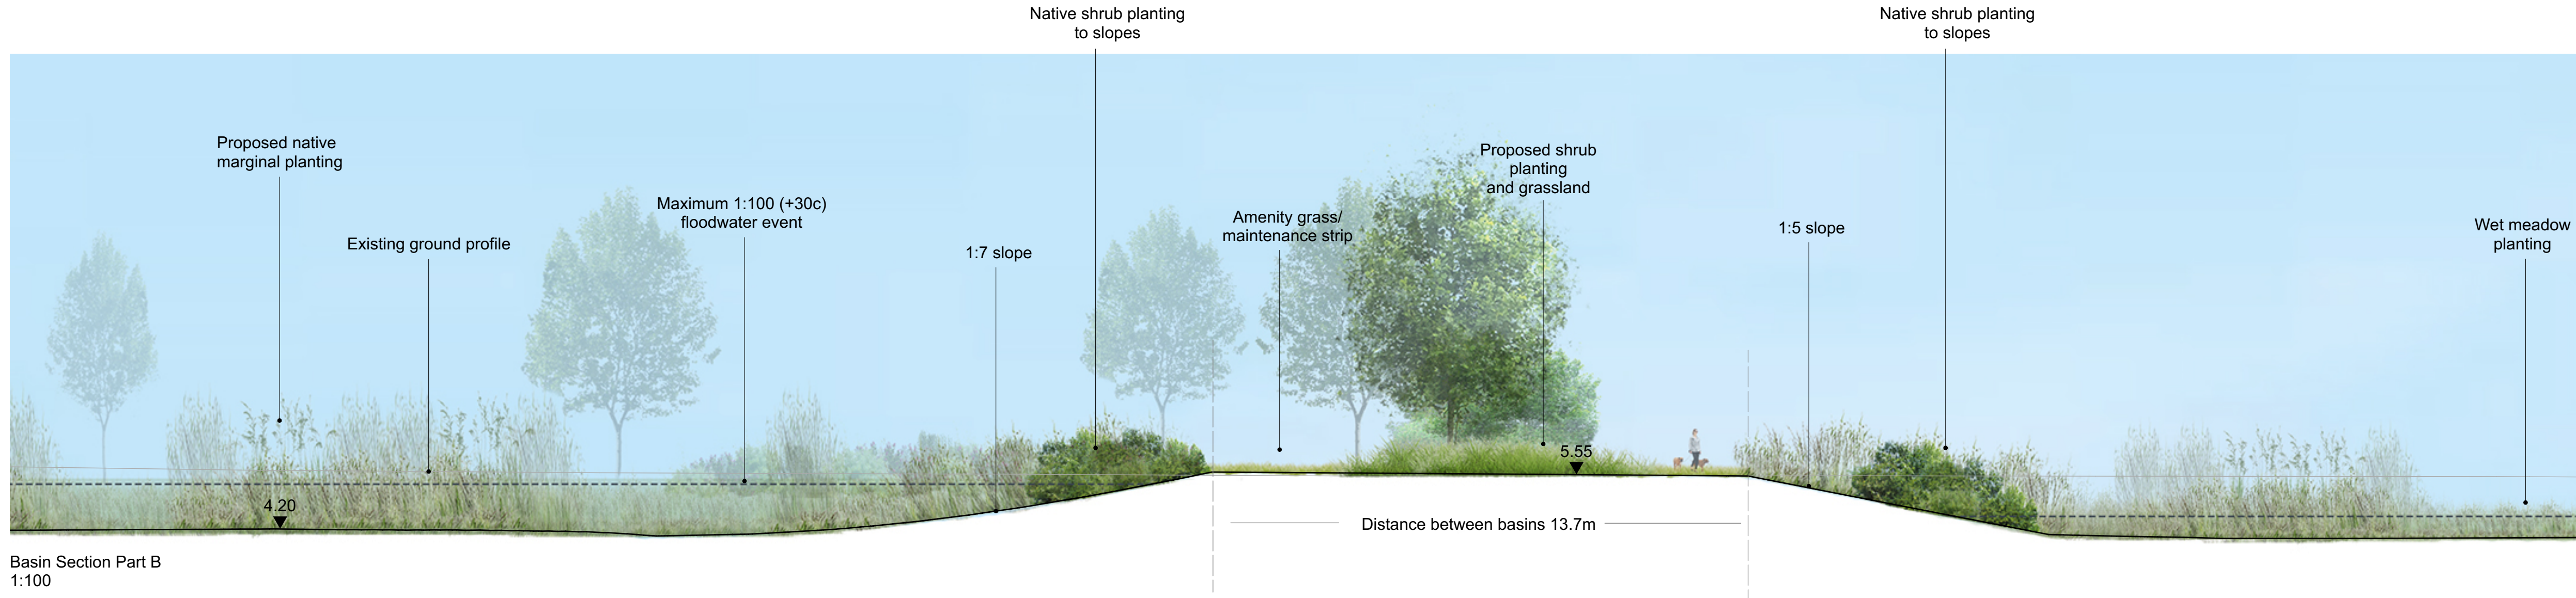


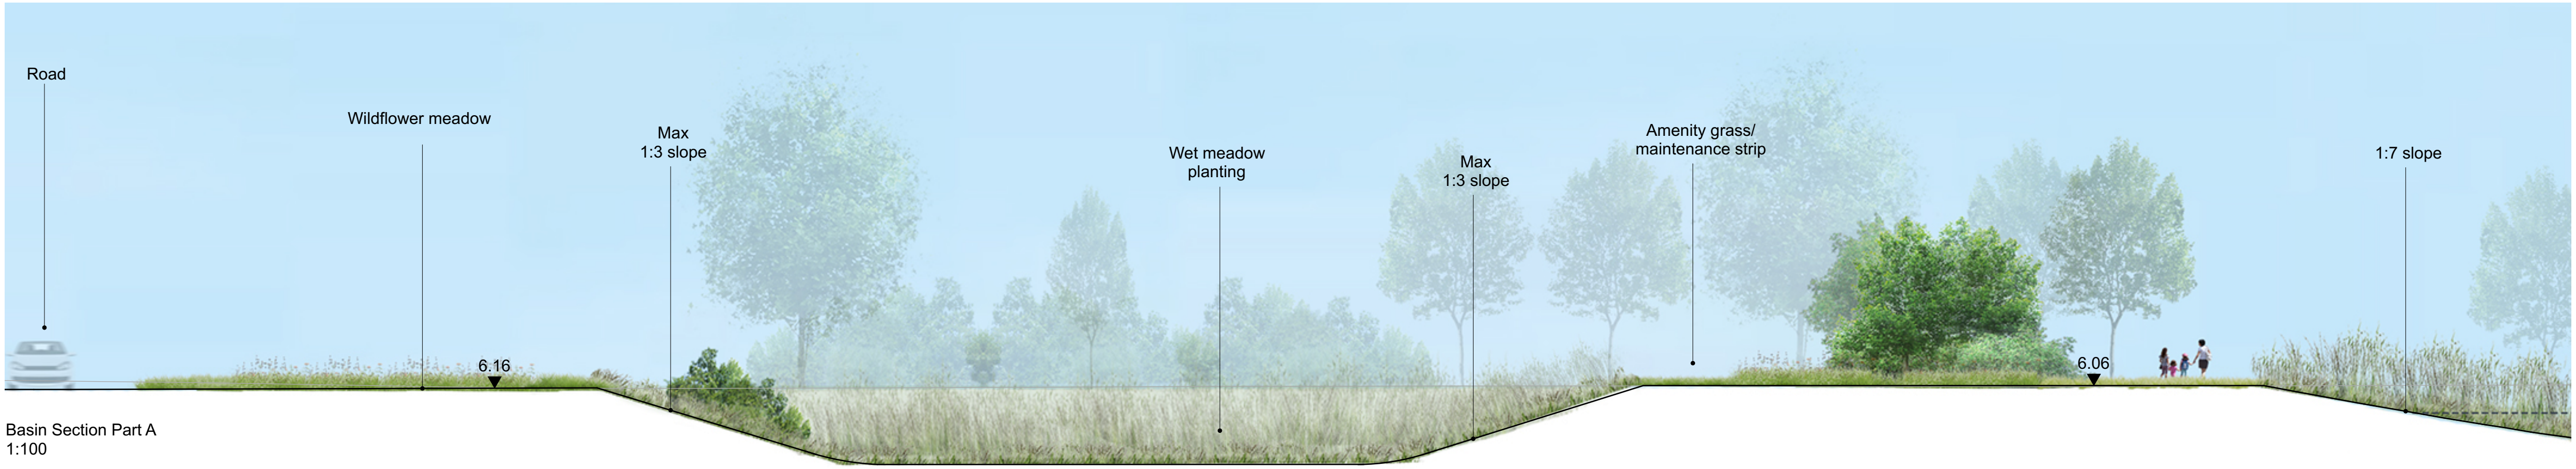

Key Plan
1:3500

Notes/Revisions			
A	09/01/2025	Post submission amendments in response to consultee comments	MFP

Ford Airfield
Vistry

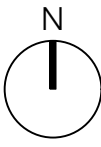

Ryebank Park Basin Sections
Ryebank Park 1 of 2

Status:	For Planning	Drawn by:	MFP	Checked by:	TF
Project Number:	180641	Scale @ A1:	See section scales	Date:	06/2024
Drawing Number:	TOR-RMIN-XX-DR-L-P-022	Revision:	A		

© tor&co 2024 Scale for planning purposes only