


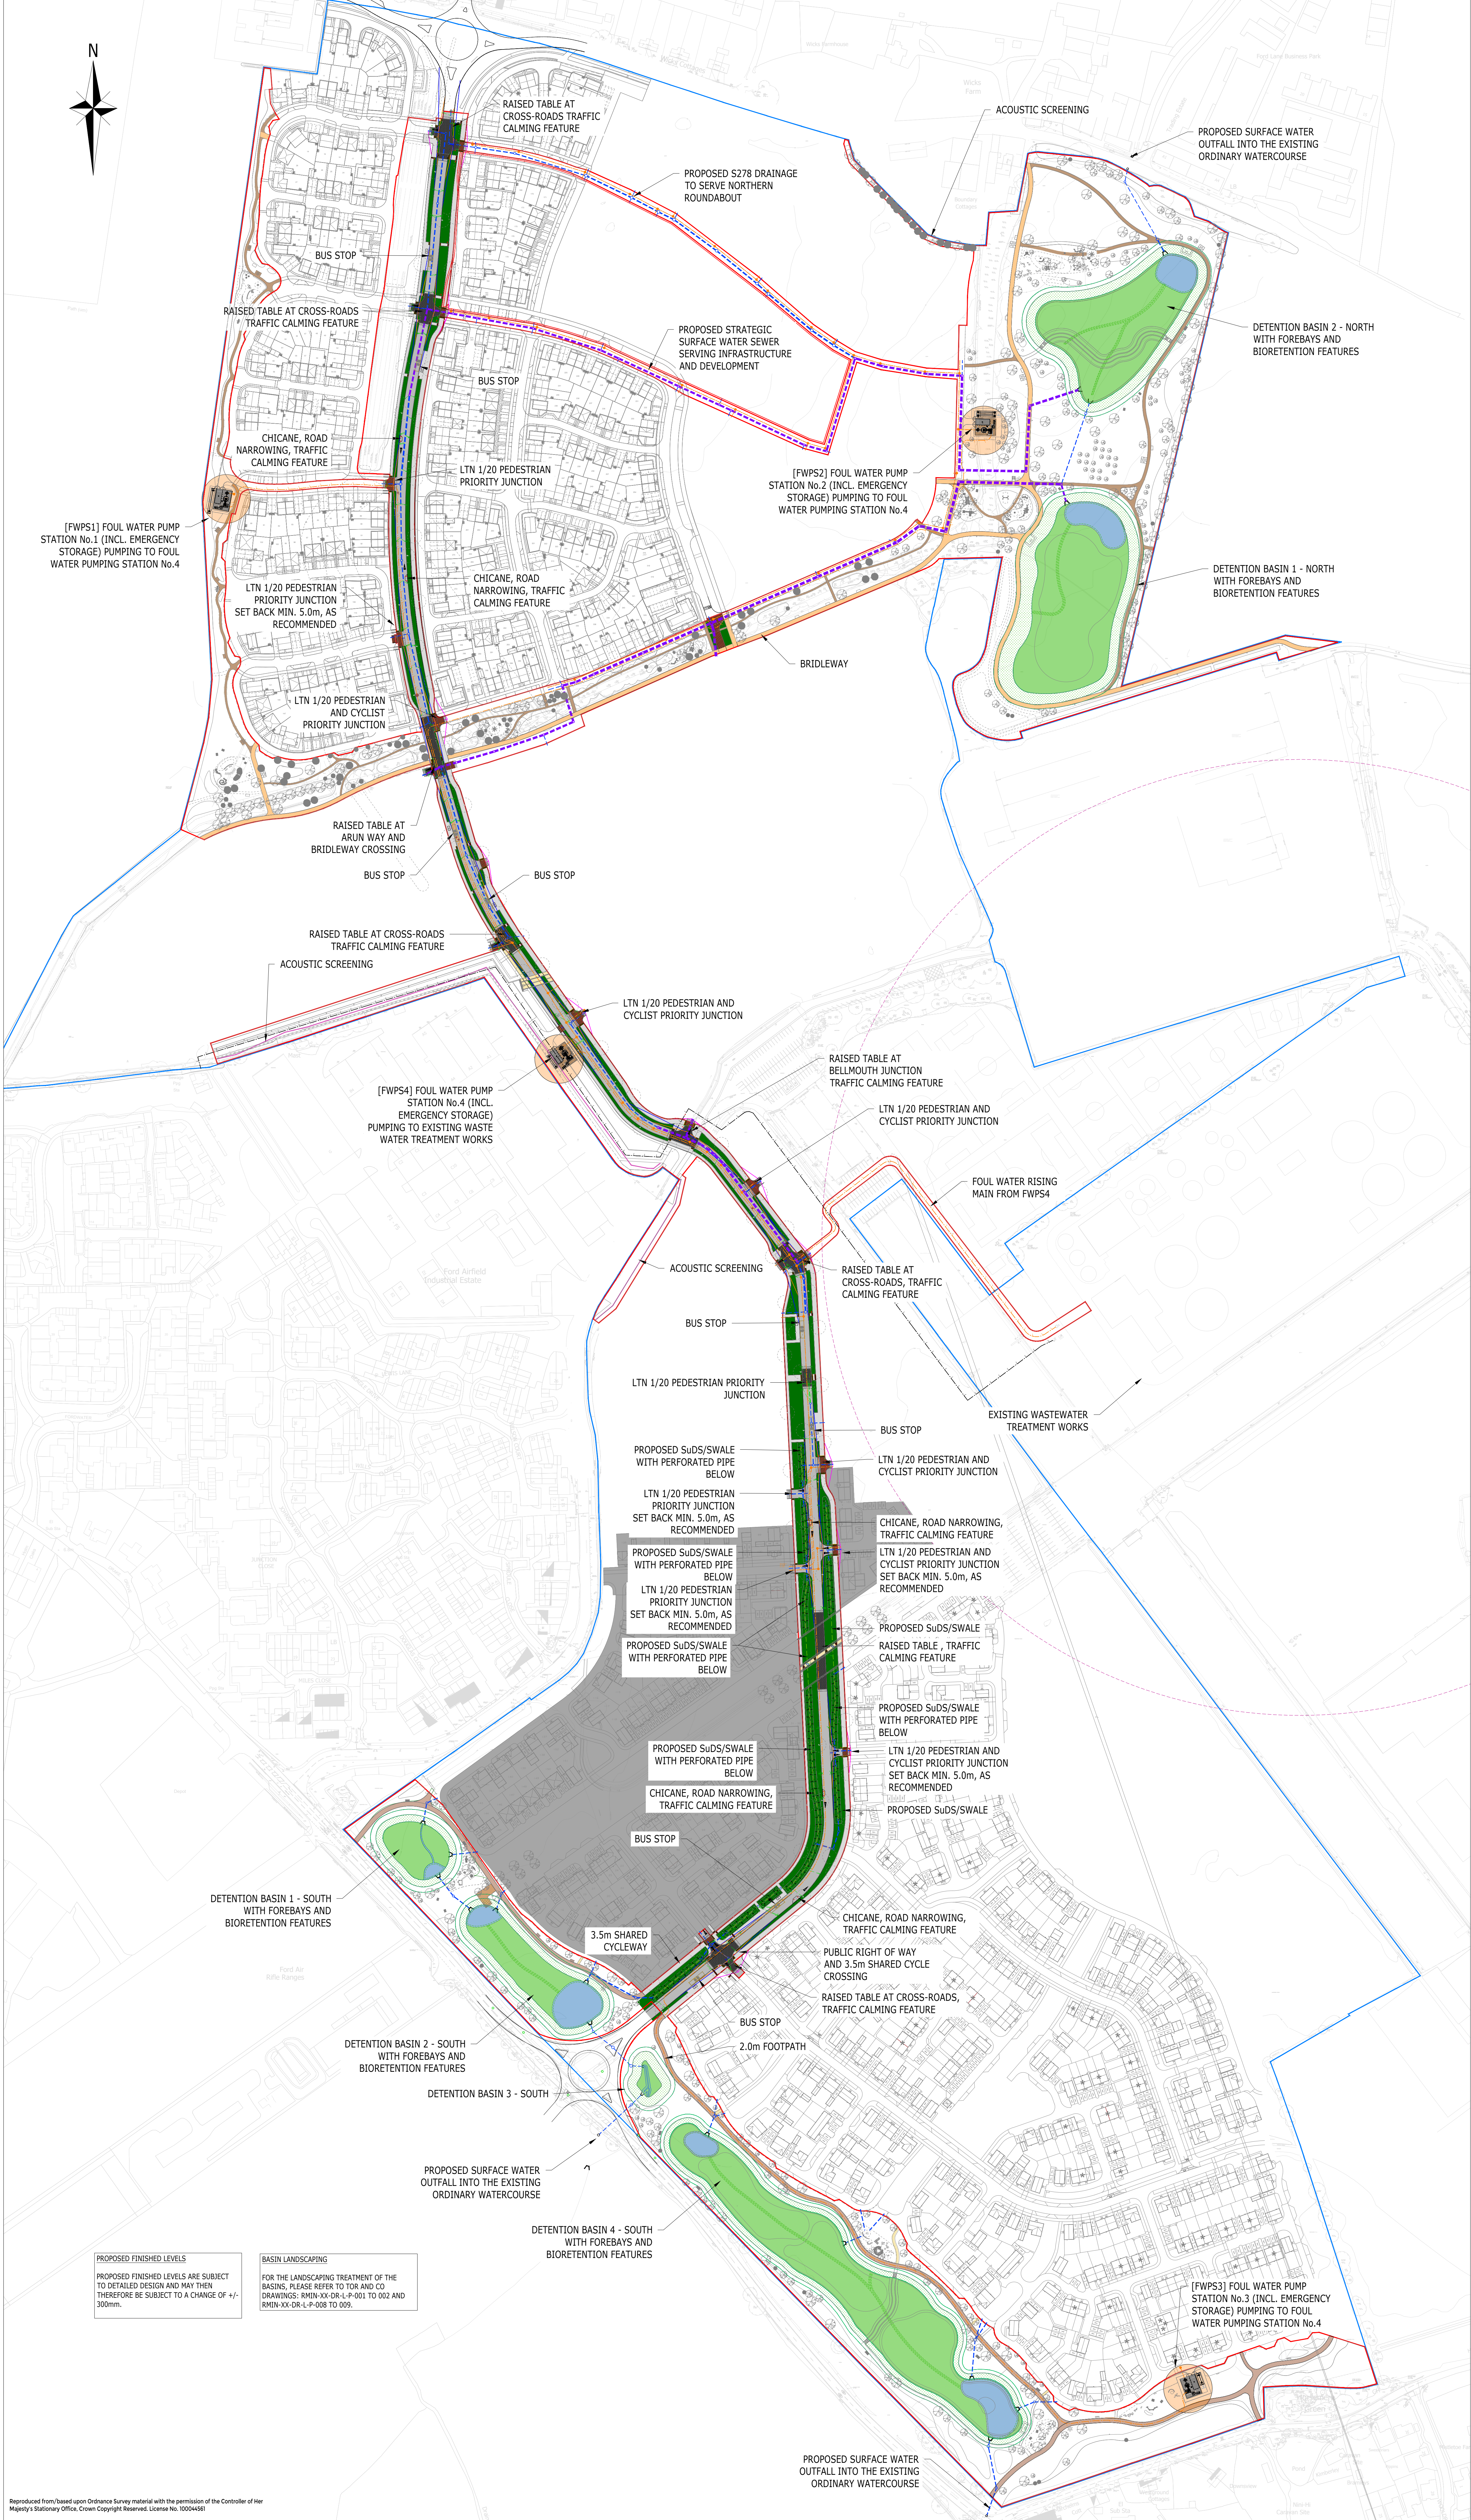

GENERAL NOTES:

1. THIS DRAWING IS TO BE READ IN CONJUNCTION WITH ALL OTHER RELATED DRAWINGS ISSUED BY THE ENGINEER.
2. DO NOT SCALE FROM THIS DRAWING. WORK FROM FIGURED DIMENSIONS ONLY.



SURFACE FINISH LEGEND

- ENABLING INFRASTRUCTURE BOUNDARY
- CARRIAGEWAY IN ASPHALT CONSTRUCTION
- FOOTWAY / 3.5m SHARED CYCLEWAY IN ASPHALT CONSTRUCTION, SHARED CYCLEWAY TO BE IN COLOURED ASPHALT CONSTRUCTION
- RAISED TABLE AND RAMPS TO BE IN BLOCK PAVING CONSTRUCTION (EXCEPT 3.5m SHARED CYCLEWAY, WHICH IS TO BE IN COLOURED ASPHALT)
- 1.5 & 2m FOOTPATH / BRIDLEWAYS
- 3m CYCLEWAY

P16	PERMISSIBLE BERM SHOWN FROM THE LANDSCAPE DESIGN	ADS	CC	MNR	21.12.25
P15	BASINS UPDATES FOR AMENDED VARIABLES, MINOR CROSSING AND PATH UPDATES	HP	ADS	MNR	25.07.25
P14	PLANNING SUBMISSION - LAYOUT UPDATES	A3B	A3B	MNR	18.12.24
P13	PRELIMINARY ISSUE	A3B	A3B	AD	17.12.24
P12	PRELIMINARY ISSUE	HP	IK	AD	15.08.24
P11	ACOUSTIC SCREENING ADJUSTED TO SUIT UPDATED LANDSCAPE PLAN RECEIVED ON 14-08-2024	IK	IK	MR	14.08.24
P10	INFRASTRUCTURE RESERVED MATTERS BOUNDARY EXTENDED TO INCLUDE ACOUSTIC SCREENING AND EXTENT OF ASSOCIATED LANDSCAPE SCREEN	IK	IK	MR	13.06.24
P9	PRELIMINARY ISSUE	IK	IK	MR	08.06.24
P8	PRELIMINARY ISSUE	IK	IK	MR	06.06.24
P7	PRELIMINARY ISSUE	IK	IK	MR	23.07.24
P6	PRELIMINARY ISSUE	IK	IK	MR	03.07.24
P5	PRELIMINARY ISSUE	IK	IK	MR	27.06.24
P4	PRELIMINARY ISSUE	IK	IK	MR	24.05.24
P3	PRELIMINARY ISSUE	IK	IK	MR	03.05.24
P2	PRELIMINARY ISSUE	IK	IK	MR	02.05.24
P1	PRELIMINARY ISSUE	IK	IK	MR	30.04.24
-	DRAFT ISSUE	IK	IK	MR	28.04.24
Rev	Description	Drn	Chk	App	Date

ARDENT

CONSULTING ENGINEERS
Third Floor
The Helixmark Building
52-56 Leadenhall Street
London
EC3M 5JE

Tel: 020 7680 4088
Web: www.ardent-ce.co.uk
E-mail: enquiries@ardent-ce.co.uk



Client
VISTRY SOUTH EAST

Project Title
FORD AIRFIELD, ARUN

Drawing Title
**ENABLING INFRASTRUCTURE
GENERAL ARRANGEMENT**

AD Scale	Date	Designed by
1:1500	14-02-24	IK
Drawn by	Checked by	Approved by
IK	IK	MR
Drawing Number	2205771-D100	Rev
		P16