


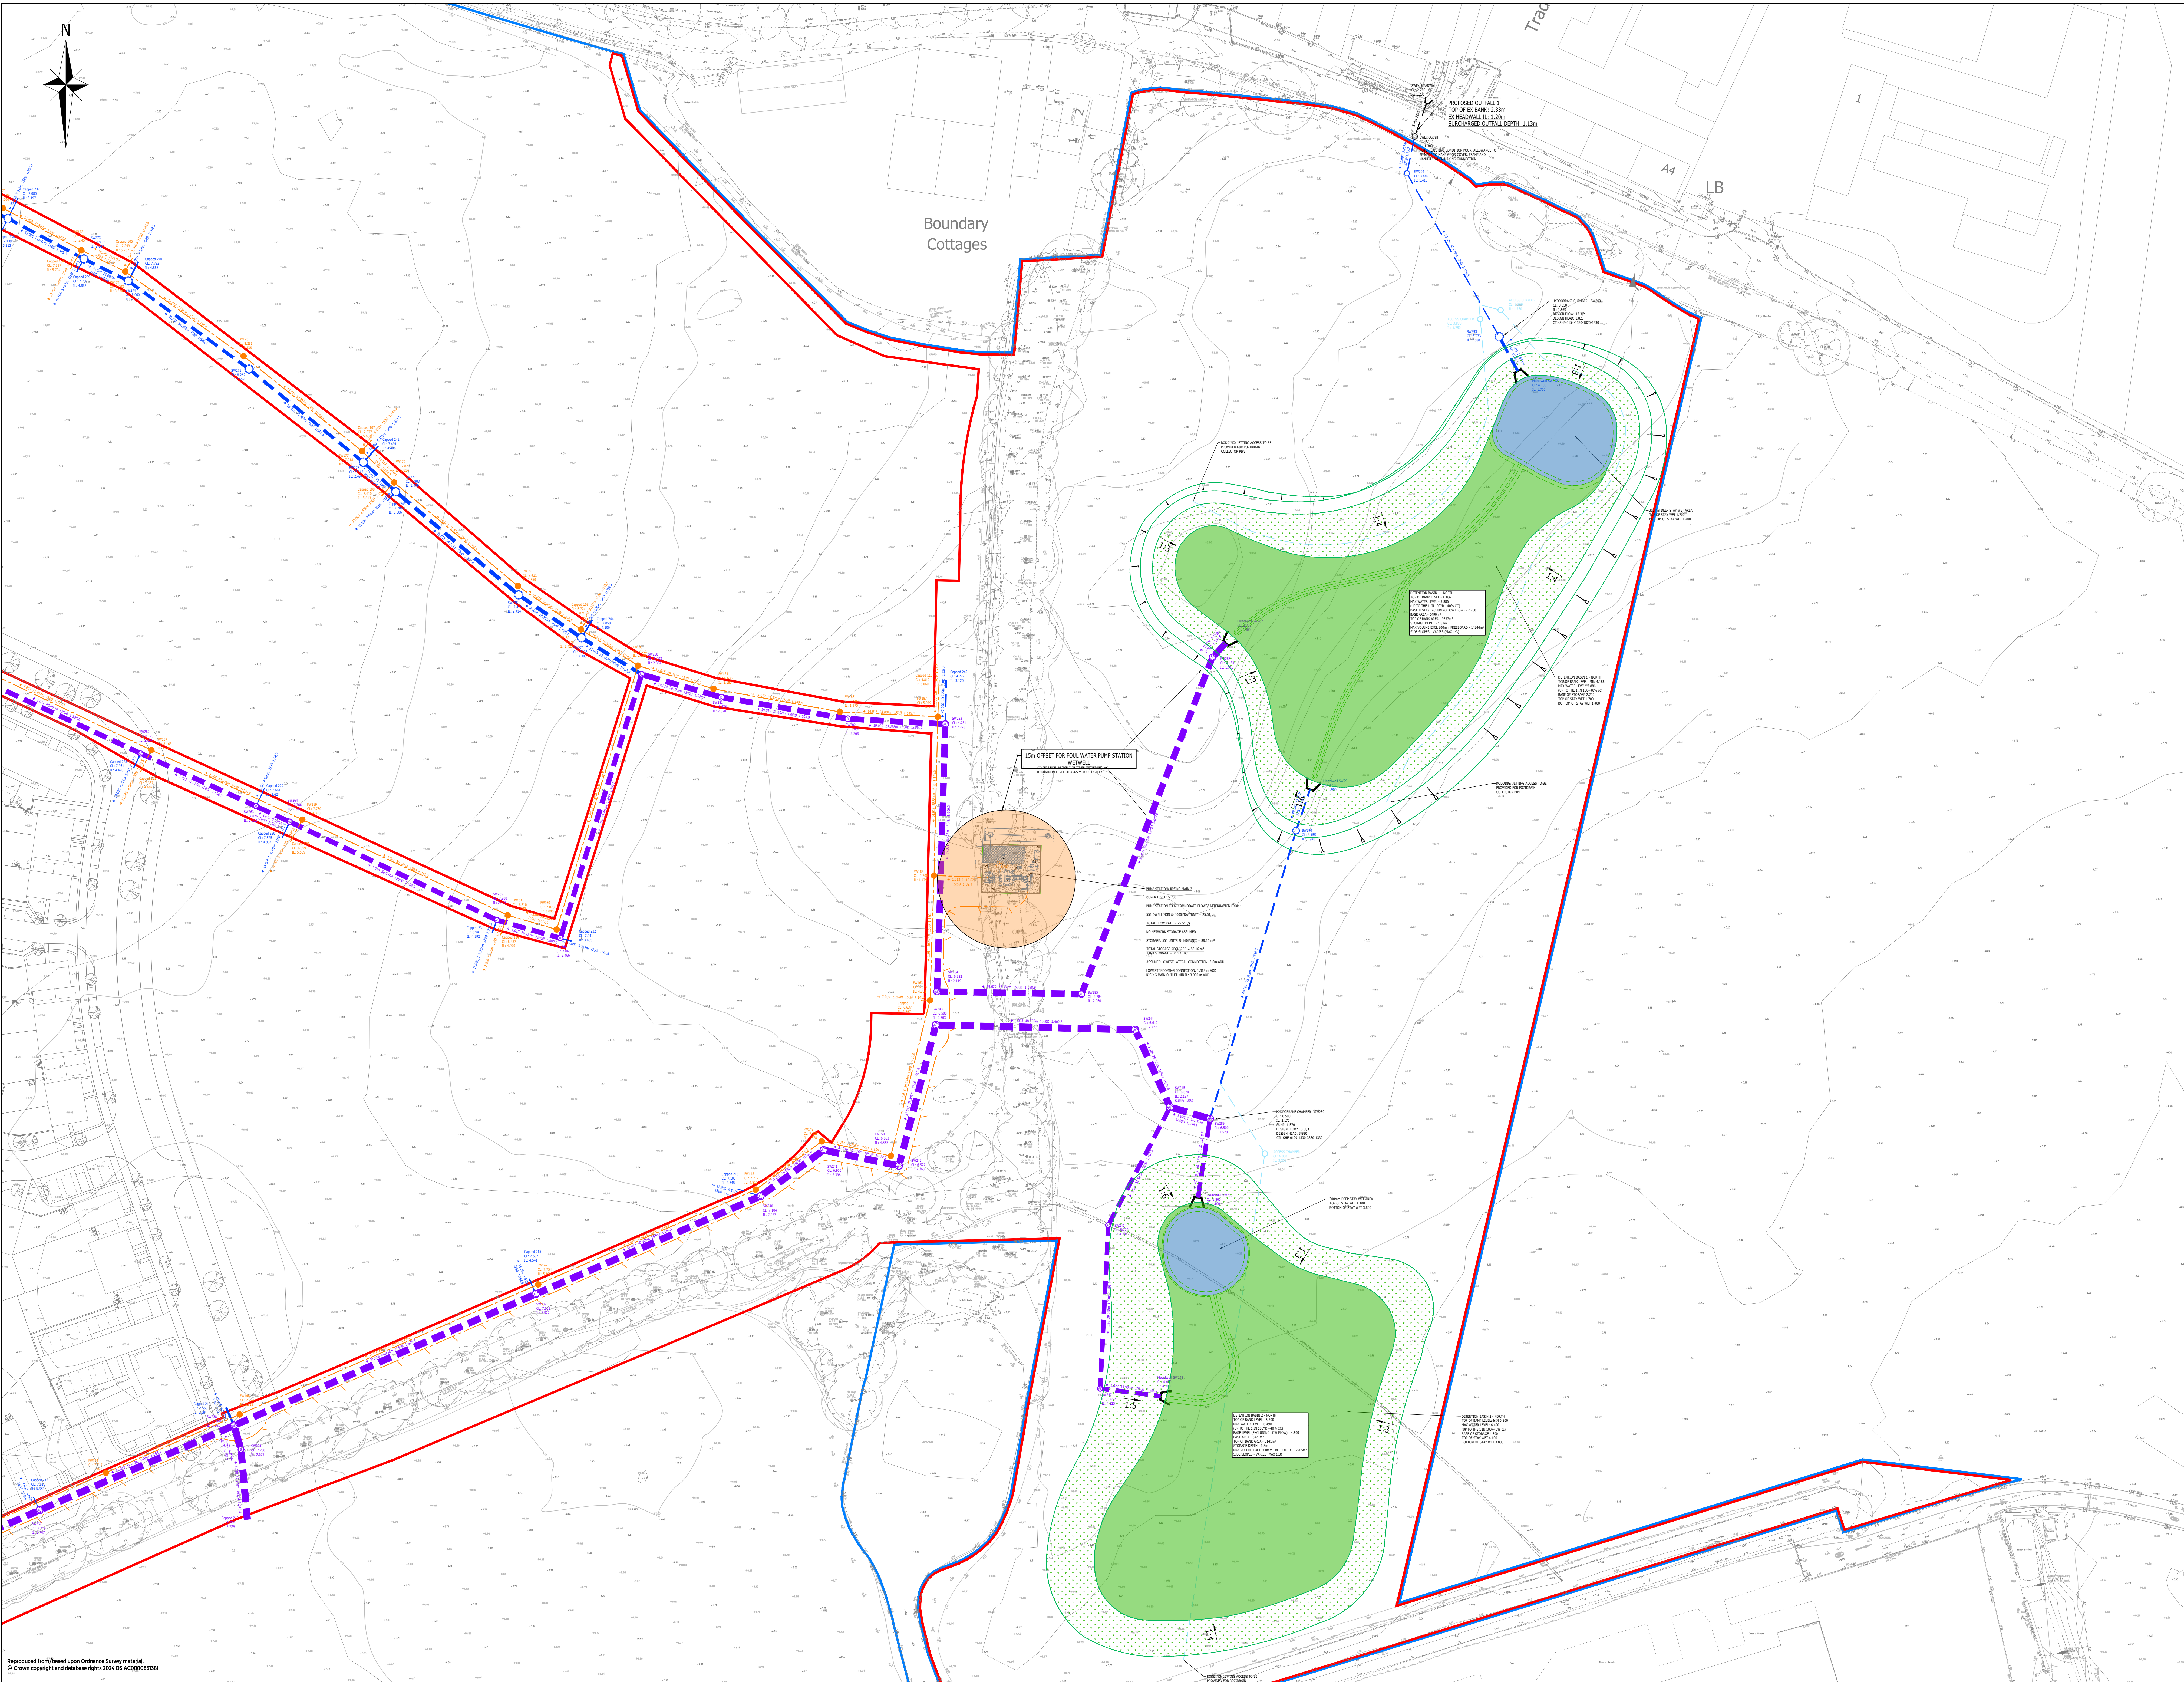

NOTES:

- THIS DRAWING IS TO BE READ IN CONJUNCTION WITH THE RELEVANT SPECIFICATION, INC. RISK ASSESSMENTS AND ALL OTHER RELATED DRAWINGS ISSUED BY THE ENGINEER.
- DO NOT SCALE FROM THIS DRAWING. WORK FROM FIGURED DIMENSIONS ONLY.
- ALL DIMENSIONS SHOWN ON THIS DRAWING ARE IN METRES UNLESS OTHERWISE STATED.
- ALL DIMENSIONS, LEVELS AND SURVEY GRID CO-ORDINATES ARE TO BE CHECKED ON SITE AND THE ENGINEER NOTIFIED IMMEDIATELY OF ANY DISCREPANCIES PRIOR TO THE COMMENCEMENT OF THE WORKS.
- NO DEVIATION FROM THE DETAILS SHOWN ON THIS DRAWING IS PERMITTED WITHOUT PRIOR PERMISSION FROM THE ENGINEER.
- ANY WORKS OUTSIDE RED SITE BOUNDARY ARE FOR INFORMATION PURPOSES ONLY. UNLESS SPECIFICALLY NOTED, ALL WORKS OUTSIDE THE SITE BOUNDARY WILL BE UNDERTAKEN BY OTHERS UNDER A SEPARATE CONTRACT.

KEY

- LAND OWNERSHIP BOUNDARY
- PLANNING APPLICATION BOUNDARY
- PROPOSED ATTENUATION BASIN

SECTION 104 DRAINAGE KEY

- SECTION 104 ADAPTABLE SURFACE WATER SEWER & MANHOLE
- 1500 PERFORATED PIPE WITH 600x600 GRAVEL TRENCH SURROUND
- AQUASPIRA OR SIMILAR APPROVED LARGE DIAMETER PIPE
- AQUASPIRA OR SIMILAR APPROVED LARGE DIAMETER PIPE - BEND
- AQUASPIRA OR SIMILAR APPROVED LARGE DIAMETER PIPE - 12000 ACCESS CHAMBER
- AQUASPIRA OR SIMILAR APPROVED LARGE DIAMETER PIPE - HYDROBRAKE CHAMBER
- SECTION 104 ADAPTABLE FOUL WATER SEWER & MANHOLE
- SECTION 104 ADAPTABLE FOUL WATER RISING MAIN
- SECTION 104 ADAPTABLE FOUL WATER RISING MAIN AIR RELEASE VALVE CHAMBER
- SECTION 104 ADAPTABLE FOUL WATER RISING MAIN WASHOUT CHAMBER

SECTION 38 DRAINAGE KEY

- SECTION 38 GULLY AND CONNECTION
- SECTION 38 BIKE FRIENDLY GULLY
- SECTION 38 MANHOLE

EXISTING DRAINAGE KEY

- EXISTING SURFACE WATER SEWER & MANHOLE
- EXISTING FOUL WATER SEWER & MANHOLE

KEYPLAN

0m 5m 25m
Scale: 1:500 @ A0

PRELIMINARY

FOR PLANNING

D	DRAINAGE STRATEGIES REVISED	AC	AD	MR	23.05.25
C	REVISED TO SUIT NEW SITE LAYOUT	HP	CC	MR	16.12.24
B	DRAINAGE STRATEGIES REVISED	A3H	A3H	MR	17.12.24
A	REVISED TO SUIT NEW SITE LAYOUT	MCE	EF	MR	10.08.24
-	PRELIM ISSUE	IK	EF	MR	09.08.24

Rev	Description	Dwn	Chk	App	Date

ARDENT CONSULTING ENGINEERS
AN EMPLOYEE OWNED COMPANY

Third Floor
The Halmark Building
52-56 Leadenhall Street
London
EC3M 5JE
Tel: 020 7680 4088
Web: www.ardent-ce.co.uk
E-mail: enquiries@ardent-ce.co.uk

SSIP
Safely and Sustainably
Improve your Site Safety

Client

VISTRY SOUTH EAST

Project Title:

THE LANDING, LAND AT FORD AIRFIELD, FORD

Drawing Title:

IRM - DRAINAGE STRATEGY (SHEET 2)

Drawn by	IK	Checked by	EF	Approved by	MR
AO Scale	1:500	Date	09.08.24	Revision	D

Drawing Number

2205771 - 131