


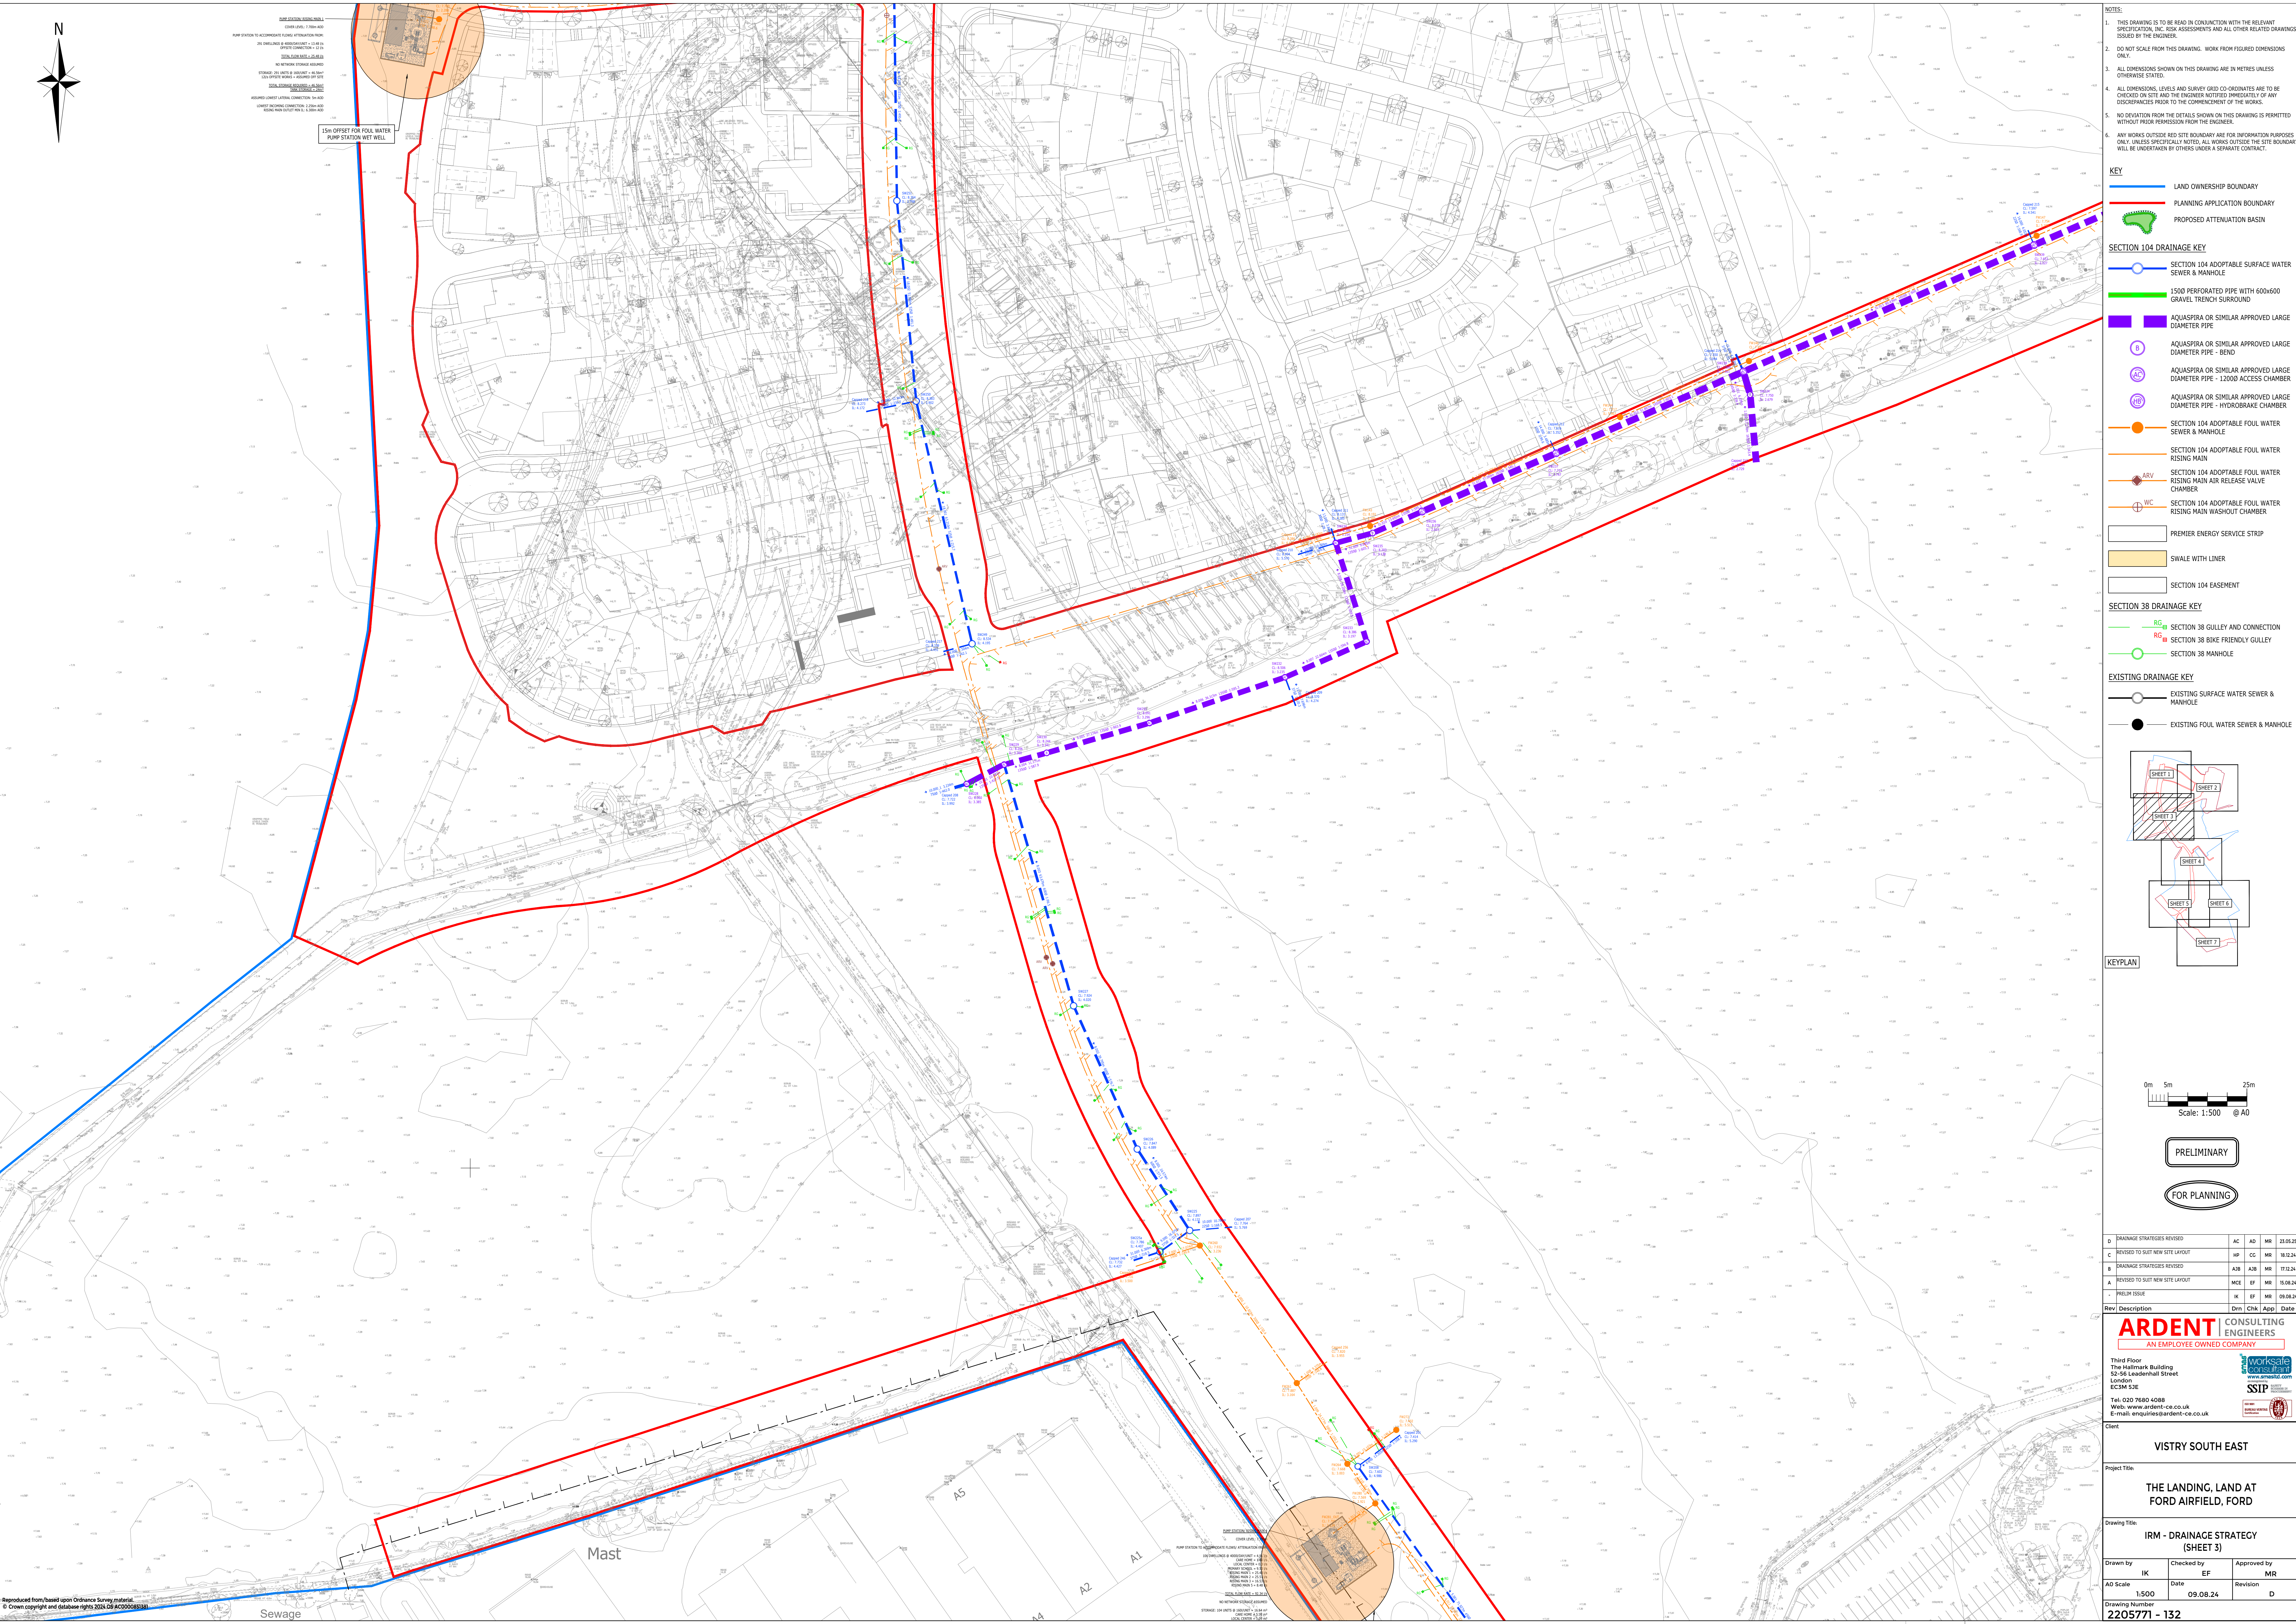

Reproduced from/based upon Ordnance Survey material.
© Crown copyright and database rights 2024 OS AC0000851381

VISTRY SOUTH EAST			
Project Title:			
THE LANDING, LAND AT FORD AIRFIELD, FORD			
Drawing Title:			
IRM - DRAINAGE STRATEGY (SHEET 3)			
Drawn by		Checked by	Approved by
IK		EF	MR
AD Scale	Date	Revision	
1:500	09.08.24		D
Drawing Number			
2205771 - 132			