


BIN / CYCLE STORE TYPE 2


PLOT NUMBERS:
135 - 143

NOTES:


Please refer to materials plan for external wall and roof finish materials on an plot by plot basis.

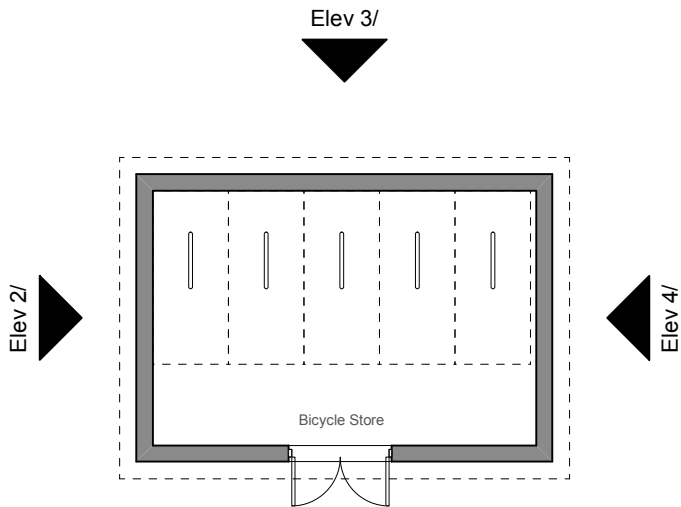


01 Floor Plan - Cycle Store Type 2
Scale: 1:100

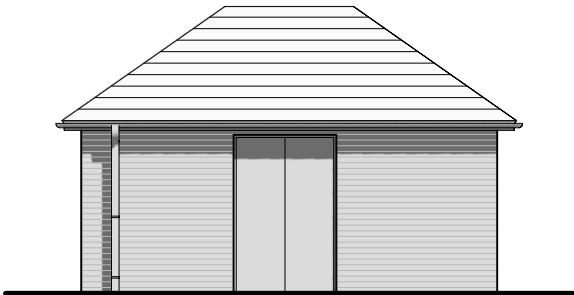


03 Elevation 1
Scale: 1:100

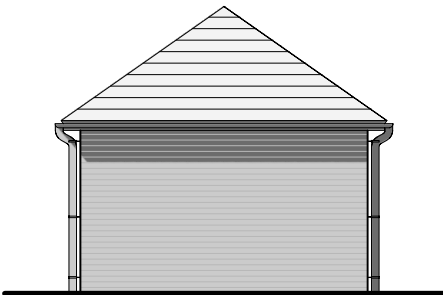


04 Elevation 2
Scale: 1:100

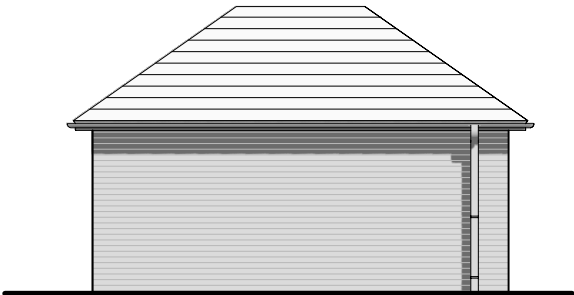


05 Elevation 3
Scale: 1:100

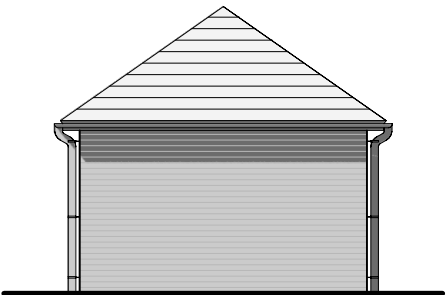


06 Elevation 4
Scale: 1:100

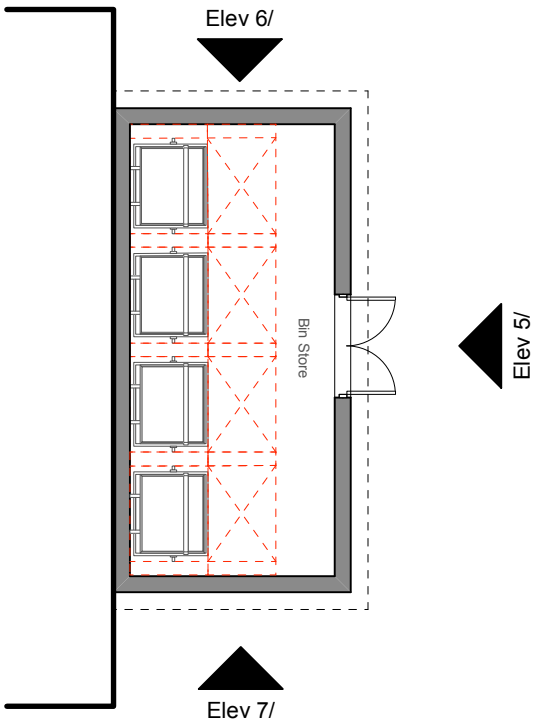


02 Floor Plan - Bin Store Type 2
Scale: 1:100

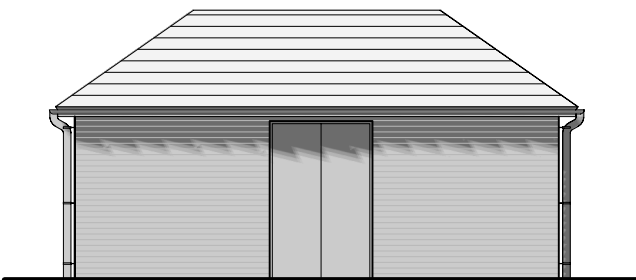

07 Elevation 5
Scale: 1:100

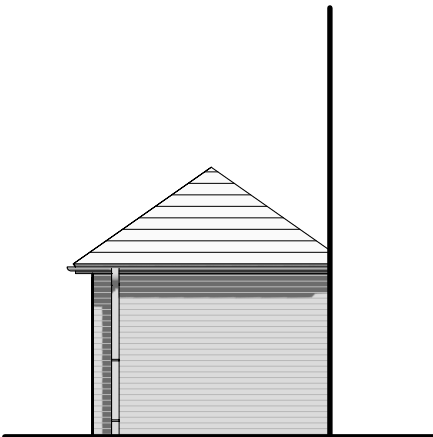

08 Elevation 6
Scale: 1:100

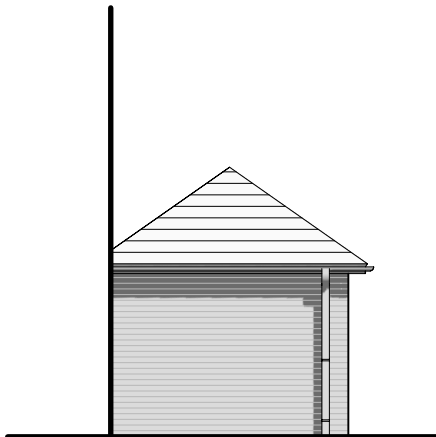

09 Elevation 7
Scale: 1:100