


BIN / CYCLE STORE TYPE 1

PLOT NUMBERS:


84 - 92, 209 - 217, 291 - 299 & 319 - 327

NOTES:


Please refer to materials plan for external wall and roof finish materials on an plot by plot basis.

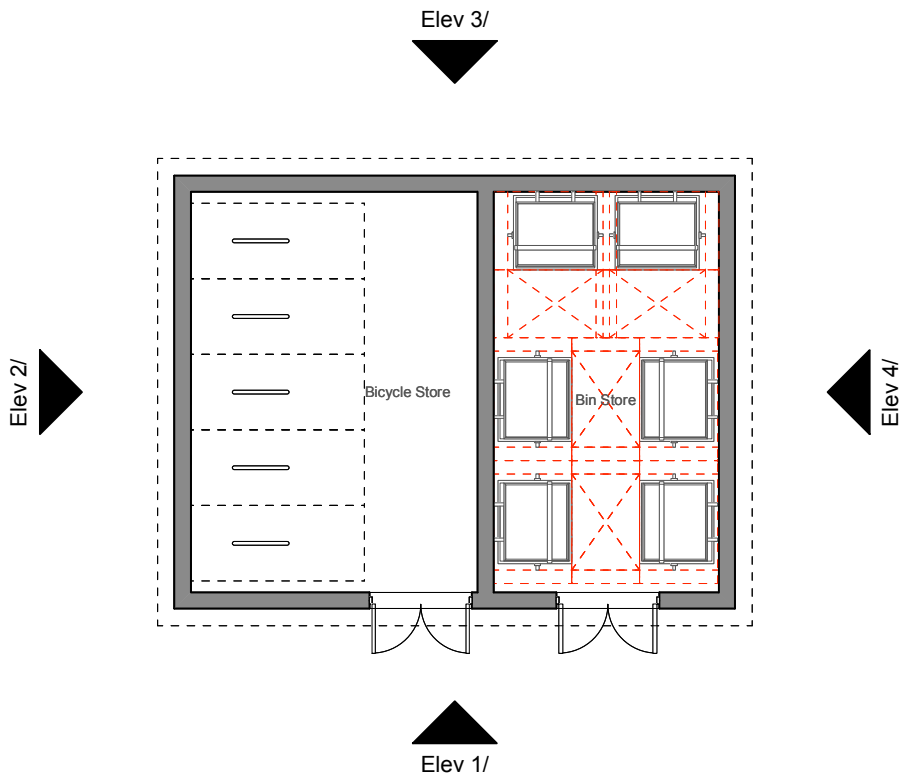


01 Floor Plan - Bin / Cycle Store Type 1
Scale: 1:100

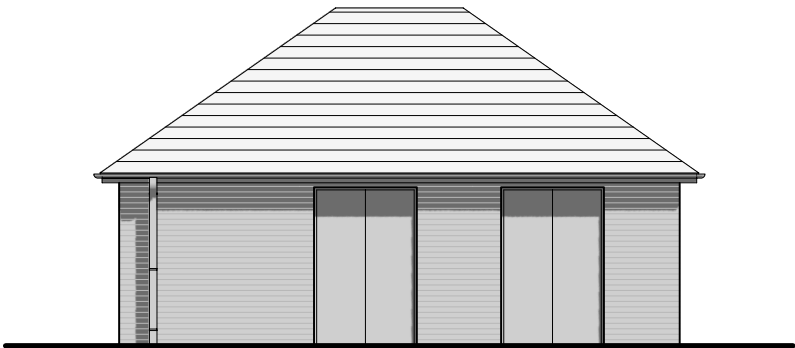


02 Elevation 1
Scale: 1:100

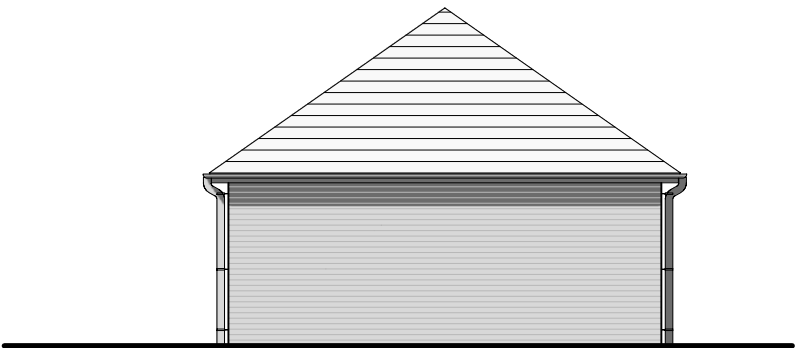

03 Elevation 2
Scale: 1:100

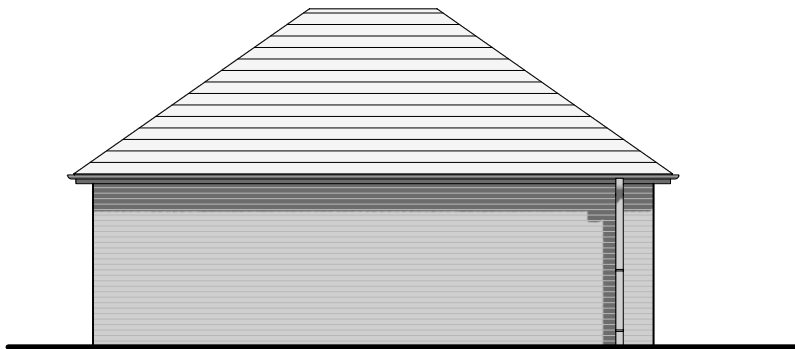

04 Elevation 3
Scale: 1:100

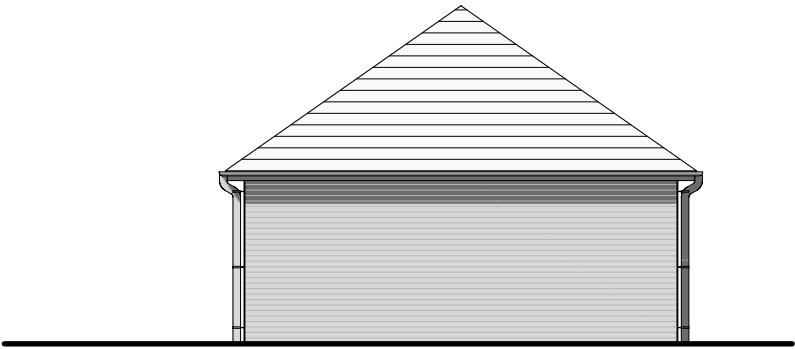

05 Elevation 4
Scale: 1:100