

Tree protection
Location of trees, categorisation & protection/management proposals

Barrell Plan Ref: 24053-10 PHASE 1






Client Plan Refs:
Topo (May-01-2024) 32809 R1.dwg
Layout (Aug-19-2024) 180641_Ford Airfield_RM1 Layout_180624[91].dwg

Permission is granted to scale from this drawing for Local Authority Planning Approval purposes only relating to tree protection measures only. Where applicable this drawing is to be read in conjunction with the arboricultural report. This drawing is the copyright of Barrell Tree Consultancy 2024 ©


barrell
TREE CONSULTANCY

This drawing to be reproduced in colour only

www.barrelltreecare.co.uk

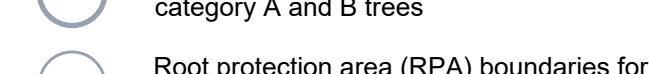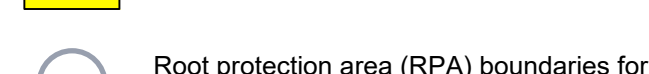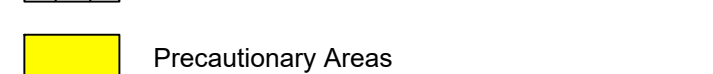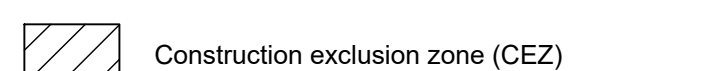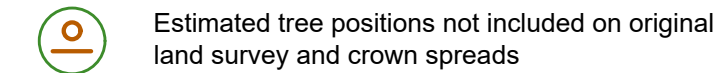

Tree No	Species	Category	RPA Radius	Tree Works	
All retained trees & hedges				Carry out safety check and lift over to 3-4 m as necessary.	
H 1001	Cherry, Hawthorn, field maple, hazel	C	1.2	Partial fell	
G 1002	Lime, sweet chestnut, ash, cherry, goat willow, field maple, oak, beech	B	3	Fell part	
H 1003	Hawthorn, field maple	C	1.8	Fell	
G 1004	Cherry, sweet chestnut, oak, ash, field maple	C	3.84	Fell	
G 1005	Cherry, field maple, oak, ash, sweet chestnut	C	4.2	Fell	
G 1006	Cherry, ash, field maple, goat willow, elder, lime, oak, sweet chestnut	B	3.36	Fell	
G 1007	Layland cypress	C	4.2		
G 1014	Layland cypress	C	54	Fell	
T 1015	Horse chestnut	C	3.3		
T 1016	Ash	C	54		
T 1017	Ash	C	24		
T 1018	Sweet chestnut	B	5.1		
T 1019	Sweet chestnut	C	3.6		
T 1020	Norway spruce	C	24		
T 1021	Horse chestnut	C	3.3		
T 1022	Beech	B	8.7		
T 1023	Beech	B	5.1		
T 1024	Beech	B	6.6		
T 1025	Beech	B	8.7	Fell	
T 1026	Beech	B	84	Fell	
T 1027	Beech	B	69	Fell	
T 1028	Beech	B	75	Fell	
T 1029	Beech	B	75	Fell	
T 1030	Beech	B	10.2		
T 1031	Beech	B	5.7		
T 1032	Ash	C	54		
T 1033	Birch	C	3.6		
T 1034	Ash	C	6.9		
T 1035	Horse chestnut	C	24		
T 1036	Sycamore	C	5.1		
T 1037	Black poplar	B	10.2		
T 1038	Ash	C	7.2		
T 1039	Beech	C	3.9		
T 1040	Sycamore	B	8.1		
G 1041	Cherry, ash, field maple, sycamore	B	3	Fell	
T 1042	Ash	C	54		
T 1043	Beech	B	84		
T 1044	Beech	C	5.1		
T 1045	Sycamore	C	5.1		
T 1046	Beech	A	9.6		
T 1047	Beech	B	10.2		
T 1048	Ash	C	7.8		
T 1049	Beech	B	6.9		
T 1050	Beech	B	7.5		
T 1051	Sycamore	C	6.6		
T 1052	Beech	B	9		
T 1053	Ash	C	6.6		
T 1054	Beech	B	8.1		
T 1055	Beech	B	84	Fell	
T 1056	Whitebeam	C	7.2	Fell	
T 1057	Sycamore	B	10.5	Fell	

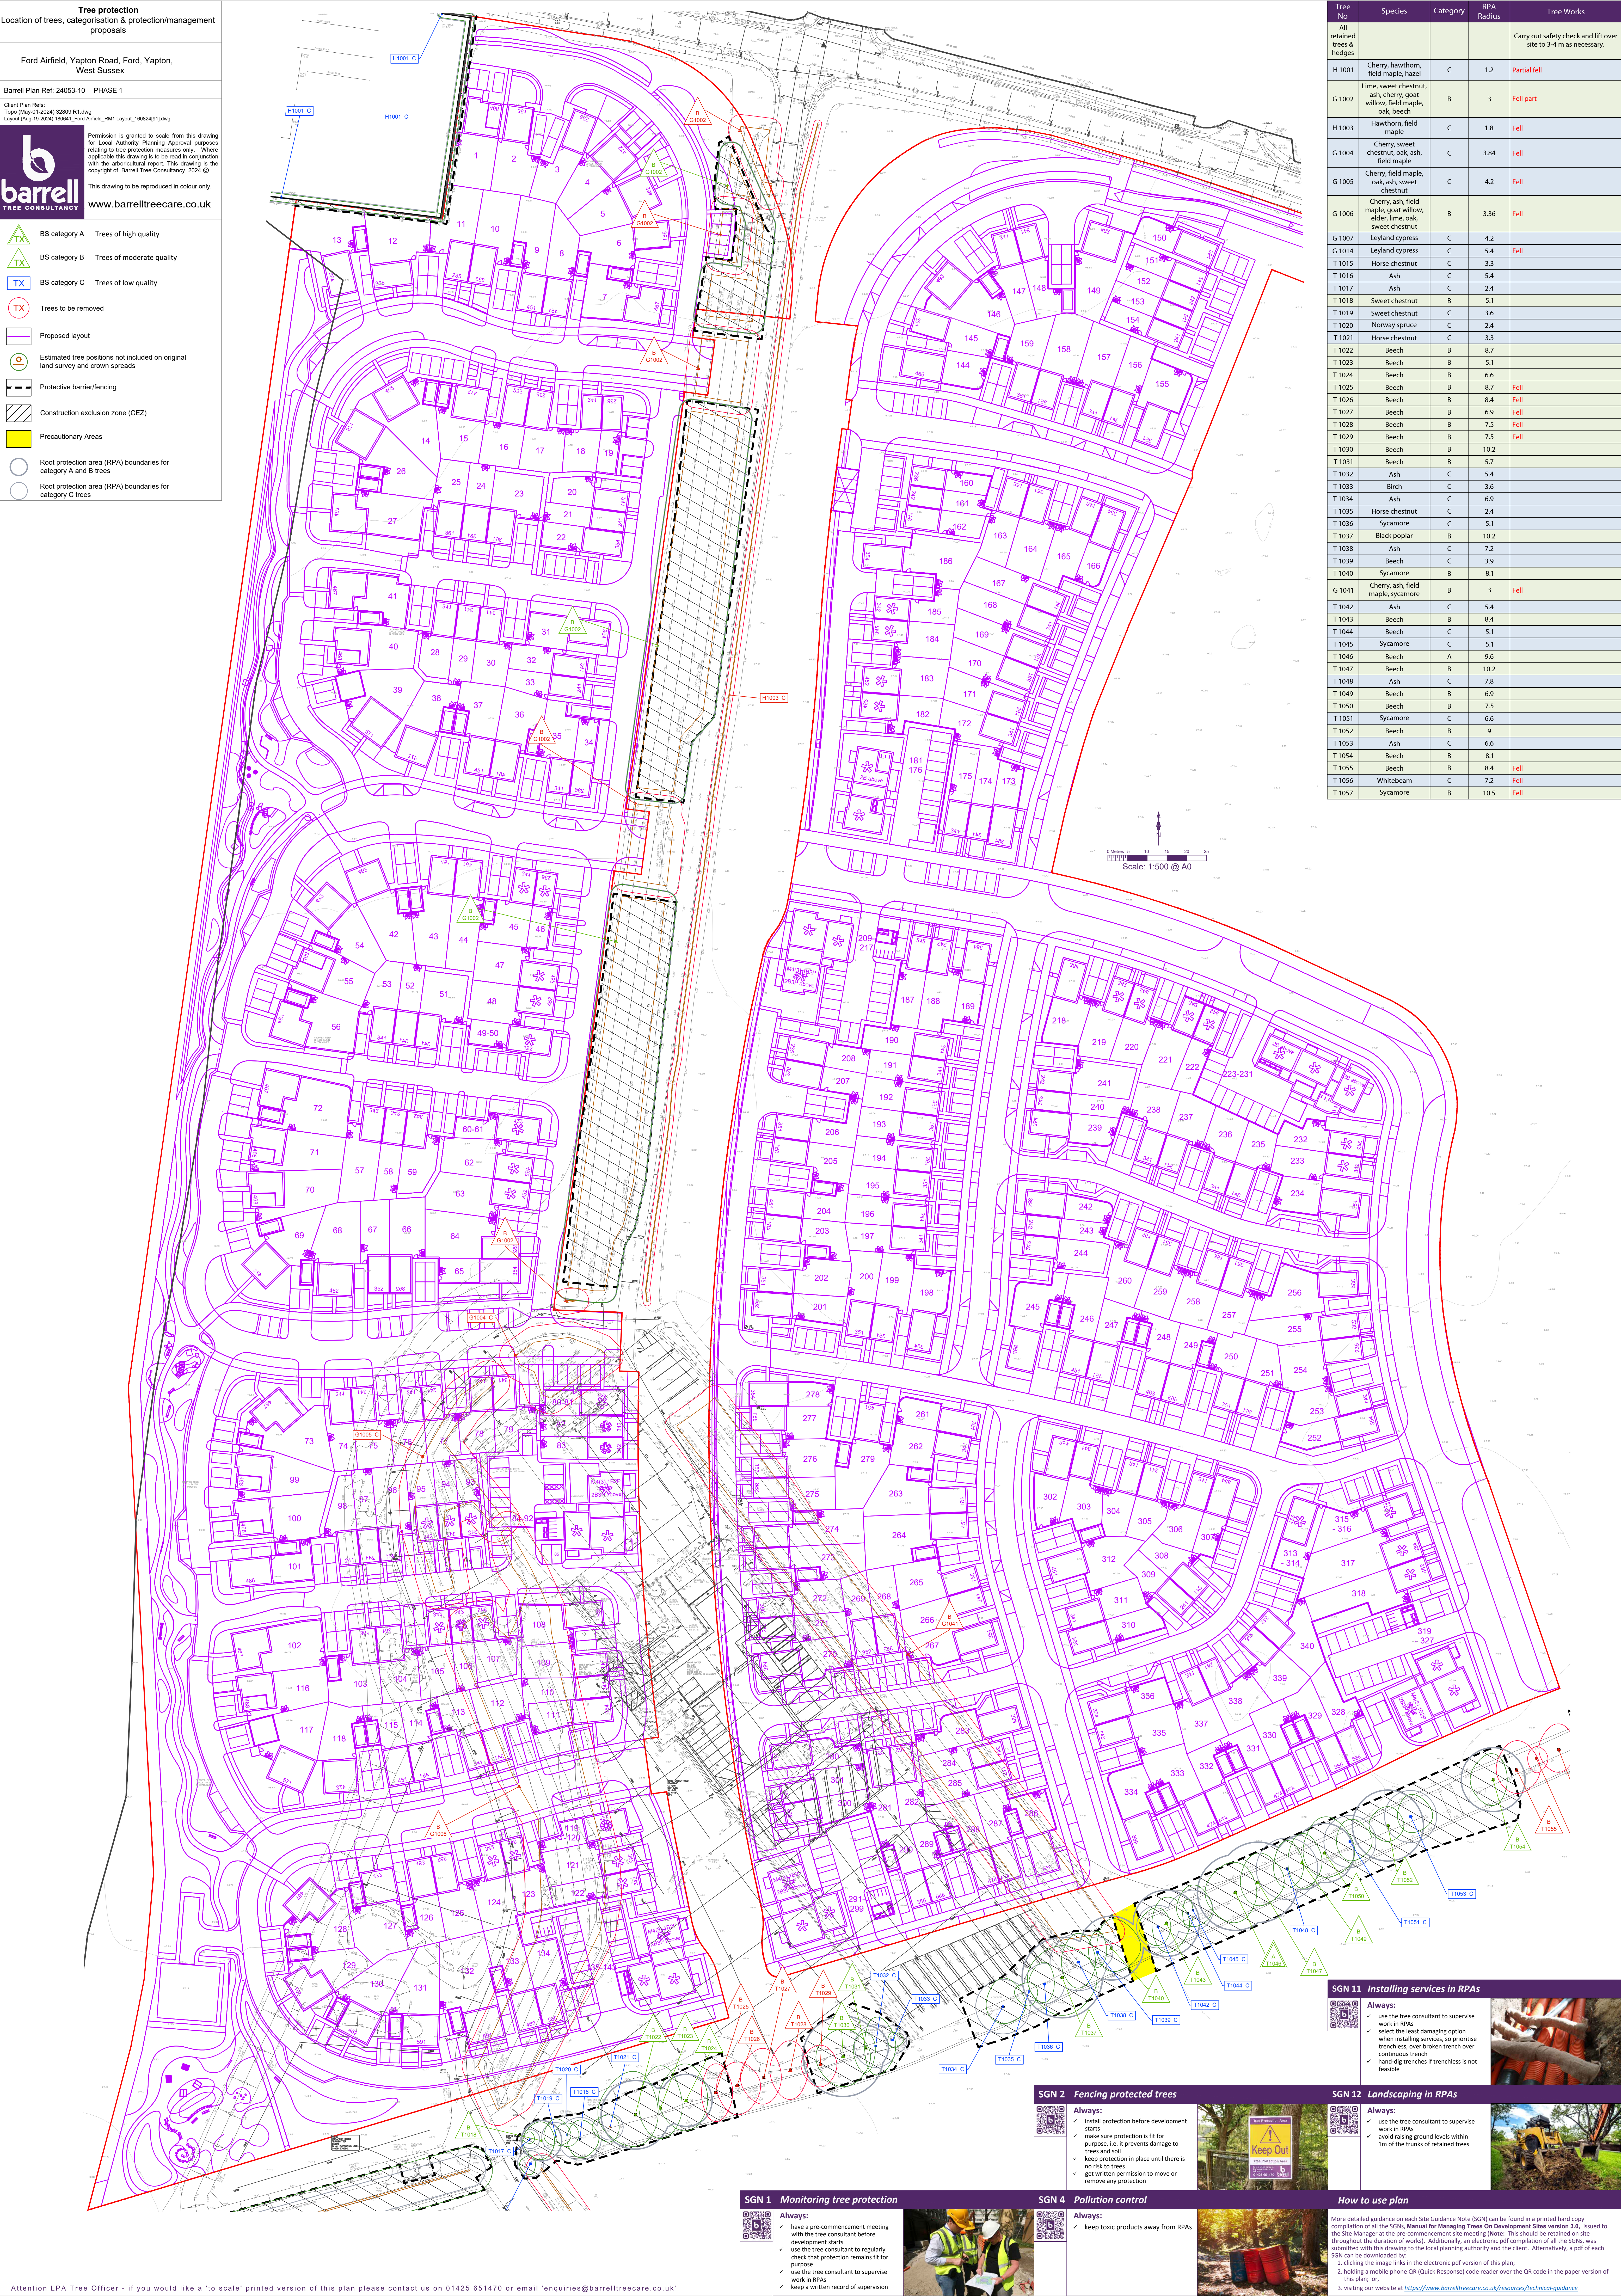

Attention LPA Tree Officer - if you would like a 'to scale' printed version of this plan please contact us on 01425 651470 or email 'enquiries@barrelltreecare.co.uk'