



Path (um)

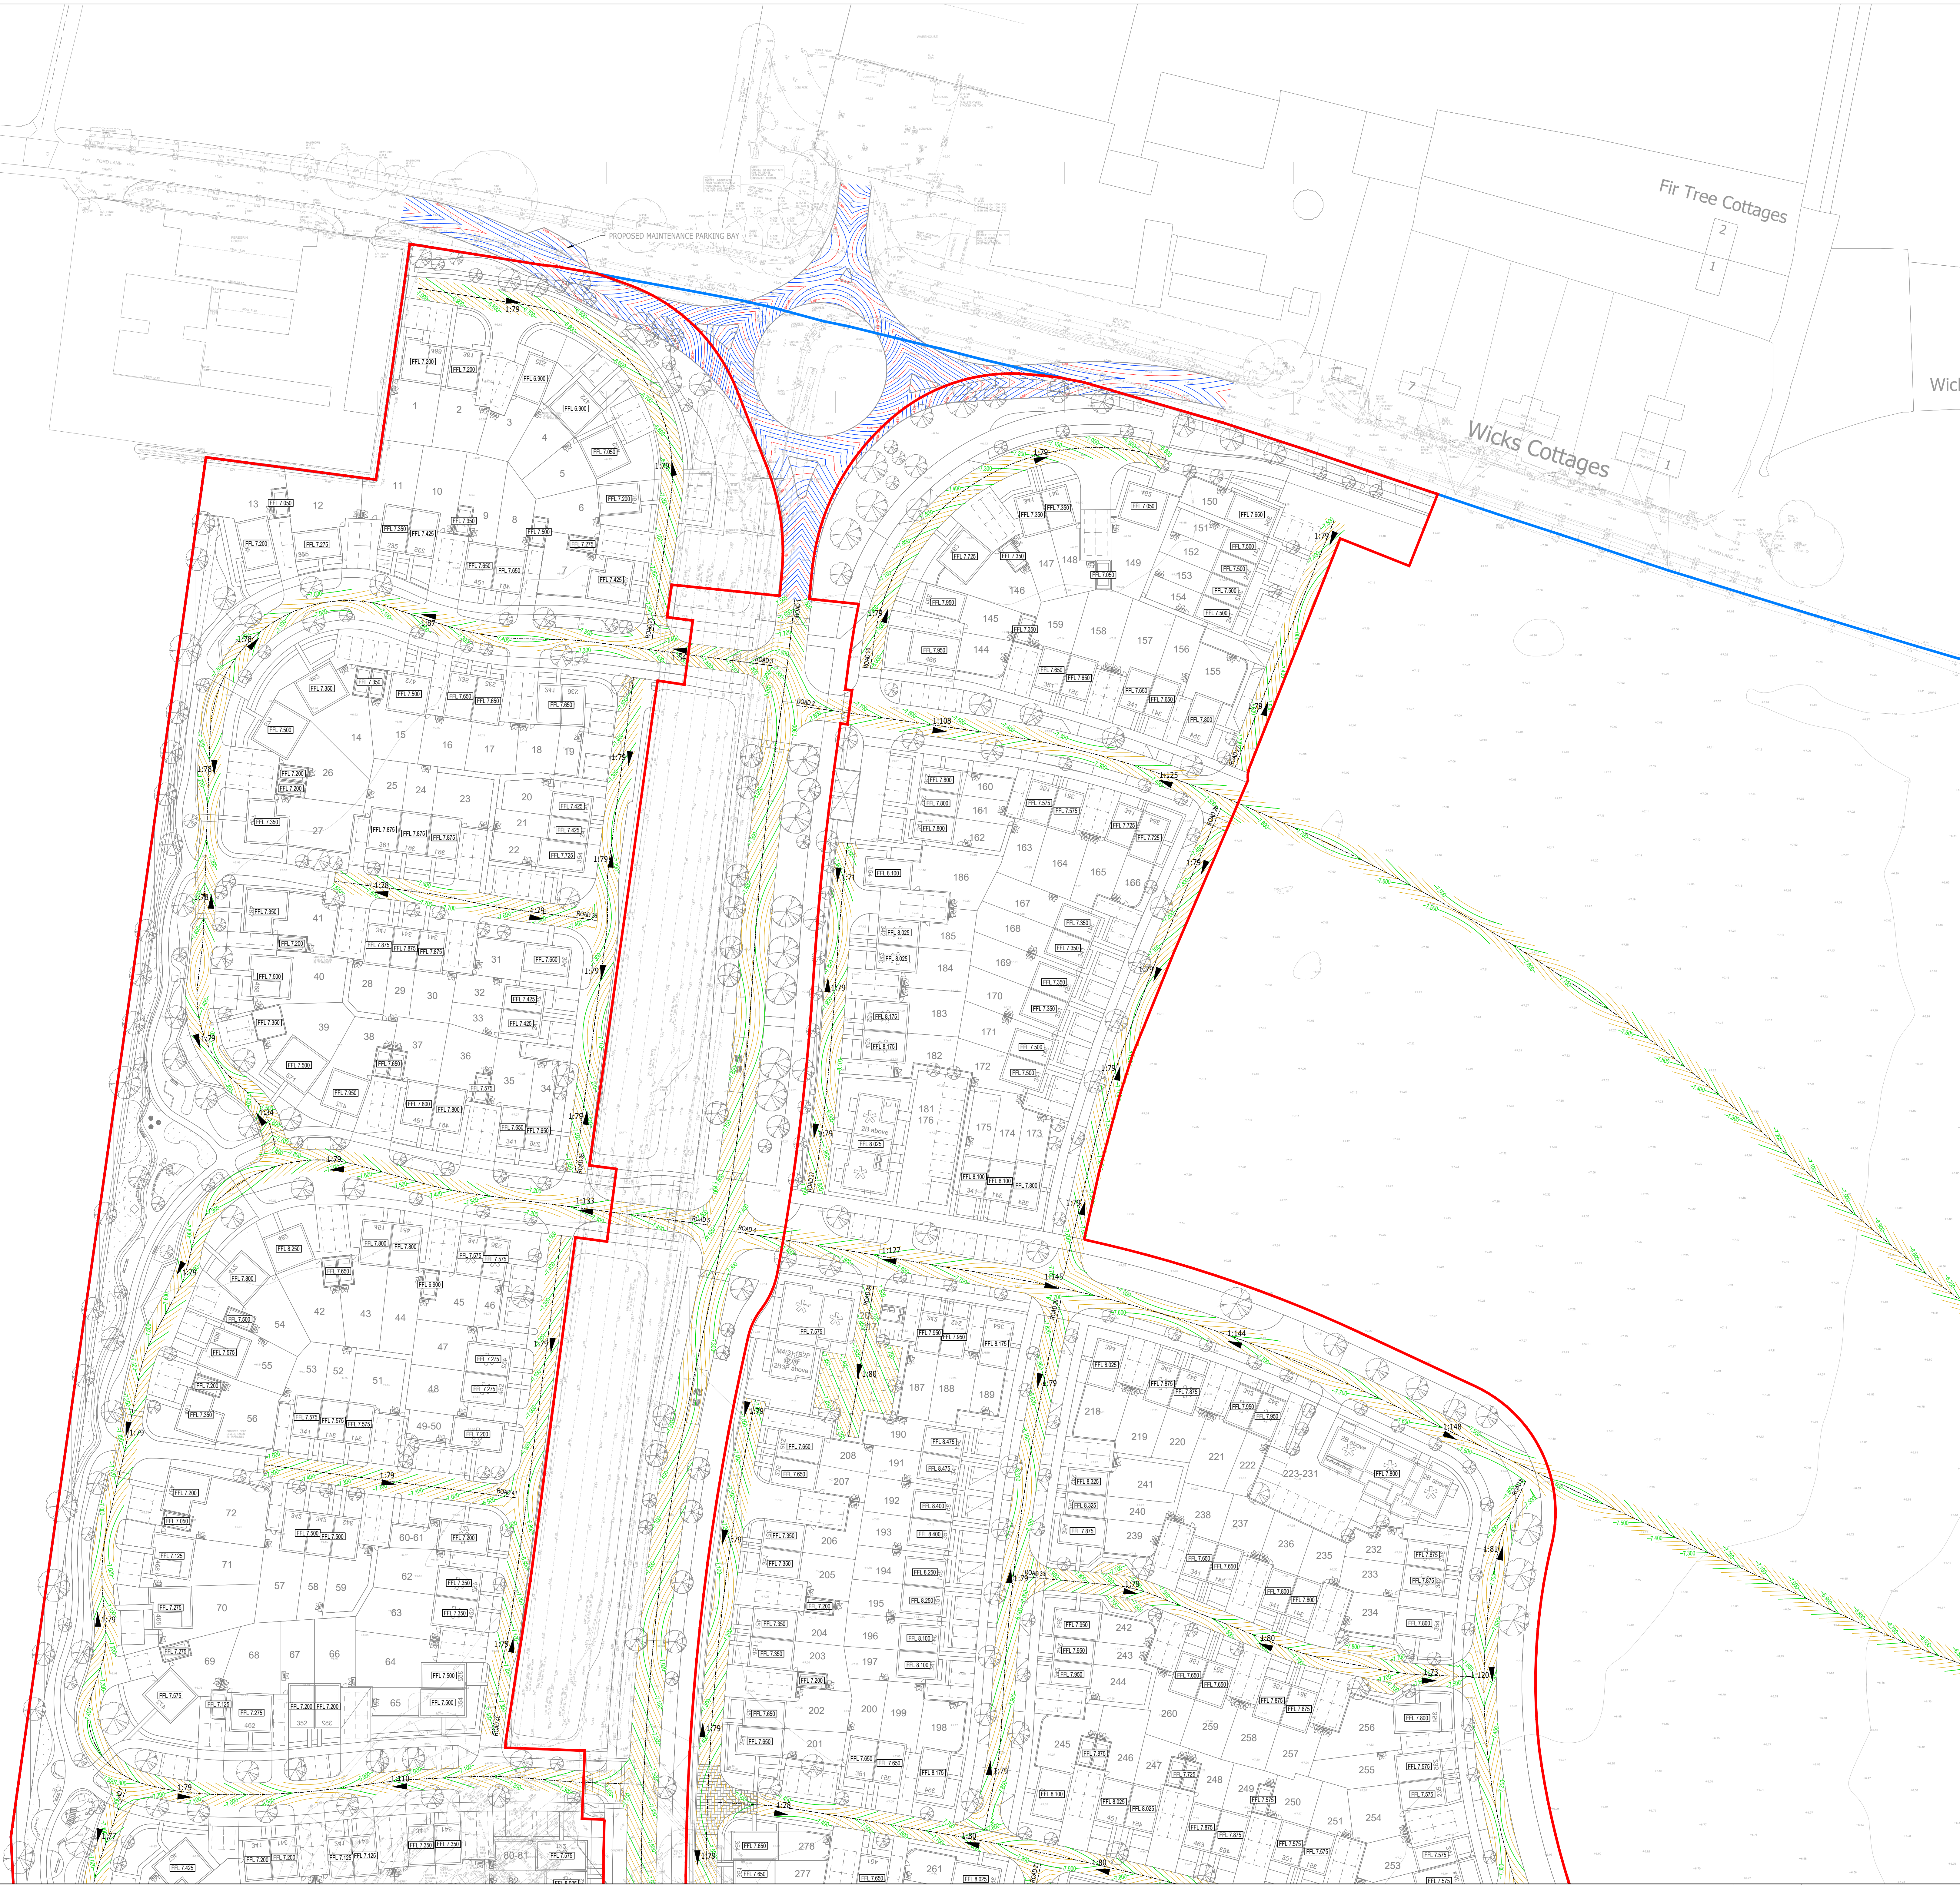

- NOTES:
1. THIS DRAWING IS TO BE READ IN CONJUNCTION WITH THE RELEVANT SPECIFICATION, INC. RISK ASSESSMENTS AND ALL OTHER RELATED DRAWINGS ISSUED BY THE ENGINEER.
 2. DO NOT SCALE FROM THIS DRAWING. WORK FROM FIGURED DIMENSIONS ONLY.
 3. ALL DIMENSIONS SHOWN ON THIS DRAWING ARE IN METRES UNLESS OTHERWISE STATED.
 4. ALL DIMENSIONS, LEVELS AND SURVEY GRID CO-ORDINATES ARE TO BE CHECKED ON SITE AND THE ENGINEER NOTIFIED IMMEDIATELY OF ANY DISCREPANCIES PRIOR TO THE COMMENCEMENT OF THE WORKS.
 5. NO DEVIATION FROM THE DETAILS SHOWN ON THIS DRAWING IS PERMITTED WITHOUT PRIOR PERMISSION FROM THE ENGINEER.
 6. ANY WORKS OUTSIDE RED SITE BOUNDARY ARE FOR INFORMATION PURPOSES ONLY. UNLESS SPECIFICALLY NOTED, ALL WORKS OUTSIDE THE SITE BOUNDARY WILL BE UNDERTAKEN BY OTHERS UNDER A SEPARATE CONTRACT.

- KEY
- LAND OWNERSHIP BOUNDARY
 - PLANNING APPLICATION BOUNDARY
 - PROPOSED MAJOR HIGHWAY CONTOUR (100mm INTERVALS)
 - PROPOSED MINOR HIGHWAY CONTOUR (25mm INTERVALS)
 - FINISHED FLOOR/GARAGE SLAB LEVELS
 - PROPOSED ROAD/GRADIENT
 - PROPOSED OFF-SITE MAJOR HIGHWAY CONTOUR (100mm INTERVALS)
 - PROPOSED OFF-SITE MINOR HIGHWAY CONTOUR (25mm INTERVALS)

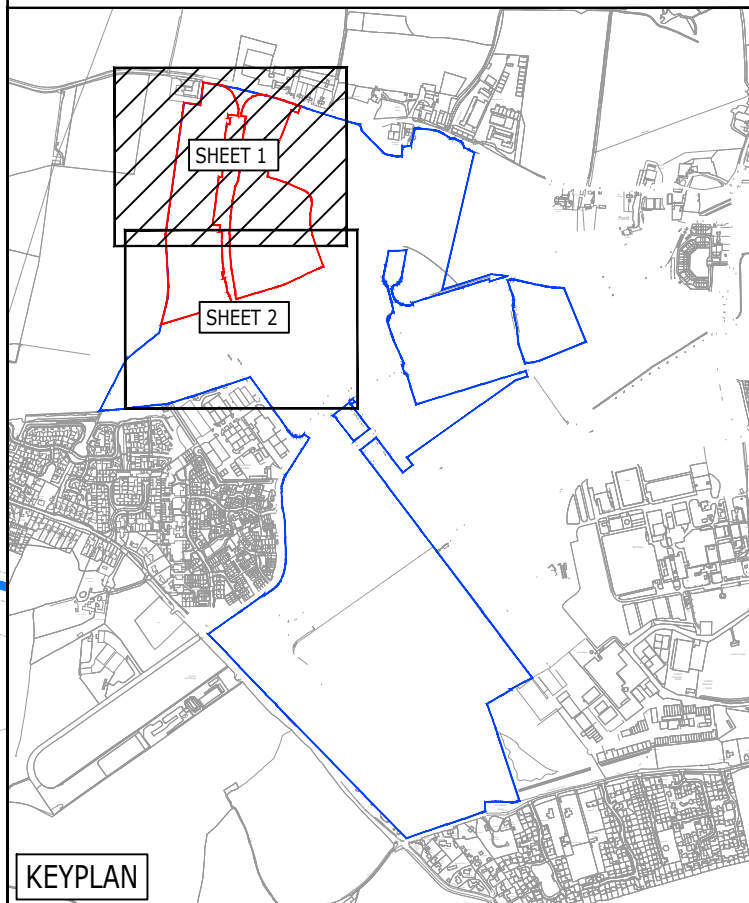

0m 5m 25m
Scale: 1:500 @ A0

PRELIMINARY

FOR PLANNING

B	FILES ADDED	TKH	AB	MR	29.08.24
A	UPDATED TO LATEST LAYOUT	TKH	EF	MR	10.08.24
-	PRELIMINARY ISSUE	TKH	EF	MR	09.08.2024

Rev	Description	Dwn	Chk	App	Date
-----	-------------	-----	-----	-----	------

ARDENT CONSULTING ENGINEERS
AN EMPLOYEE OWNED COMPANY

Third Floor
The Halmark Building
52-56 Leadenhall Street
London
EC3M 5JE

Tel: 020 7680 4088
Web: www.ardent-ce.co.uk
E-mail: enquiries@ardent-ce.co.uk

Client:

VISTRY SOUTH EAST

Project Title:

THE LANDING, LAND AT
FORD AIRFIELD, FORD

Drawing Title:

RM1 - LEVELS STRATEGY
(SHEET 1)

Drawn by:

TKH

AO Scale:

1:500

Checked by:

EF

Date:

AUGUST 2024

Approved by:

MR

Drawing Number:

2205771-D160