



SINGLE GARAGE TYPE


NOTES:
Please refer to materials plan for external wall and roof finish materials on an plot by plot basis.

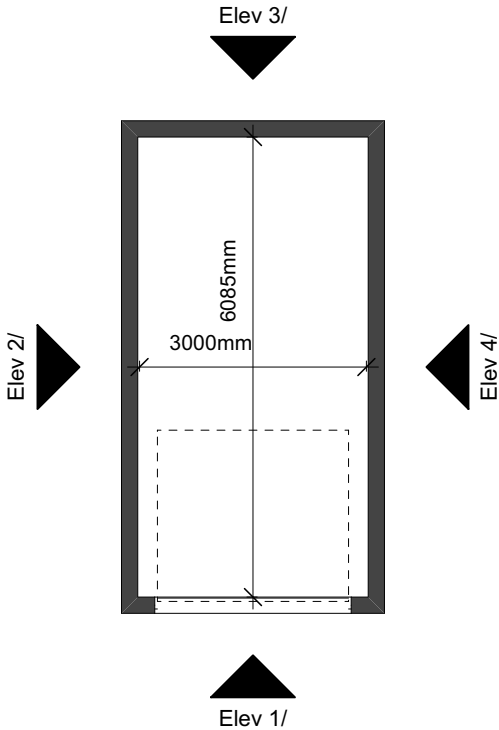


01 Floor Plan
Scale: 1:100

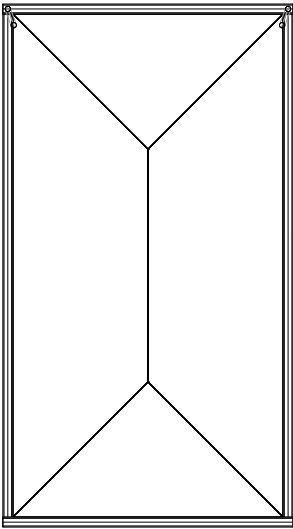


02 Roof Plan
Scale: 1:100

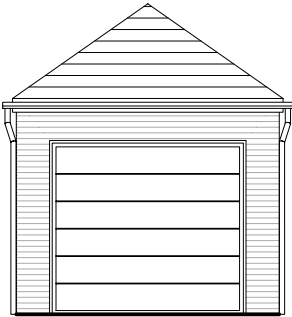


03 Elevation 1
Scale: 1:100

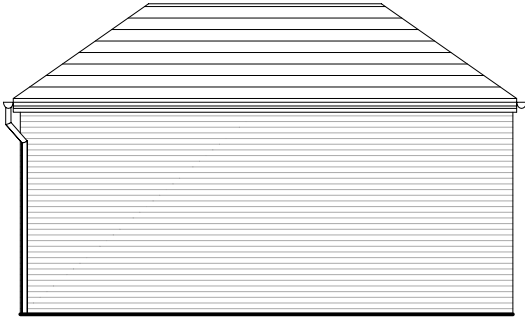

04 Elevation 2
Scale: 1:100

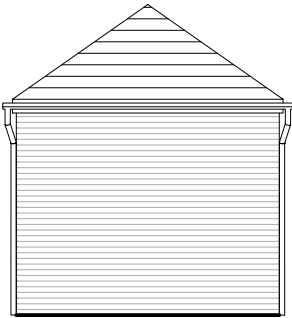

05 Elevation 3
Scale: 1:100

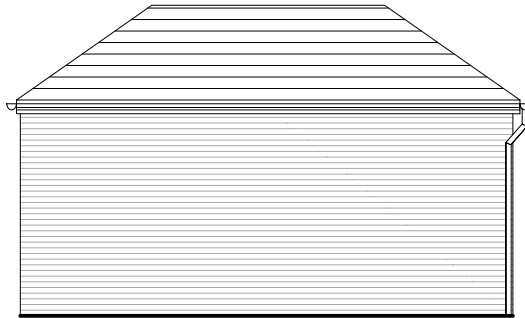

06 Elevation 4
Scale: 1:100