


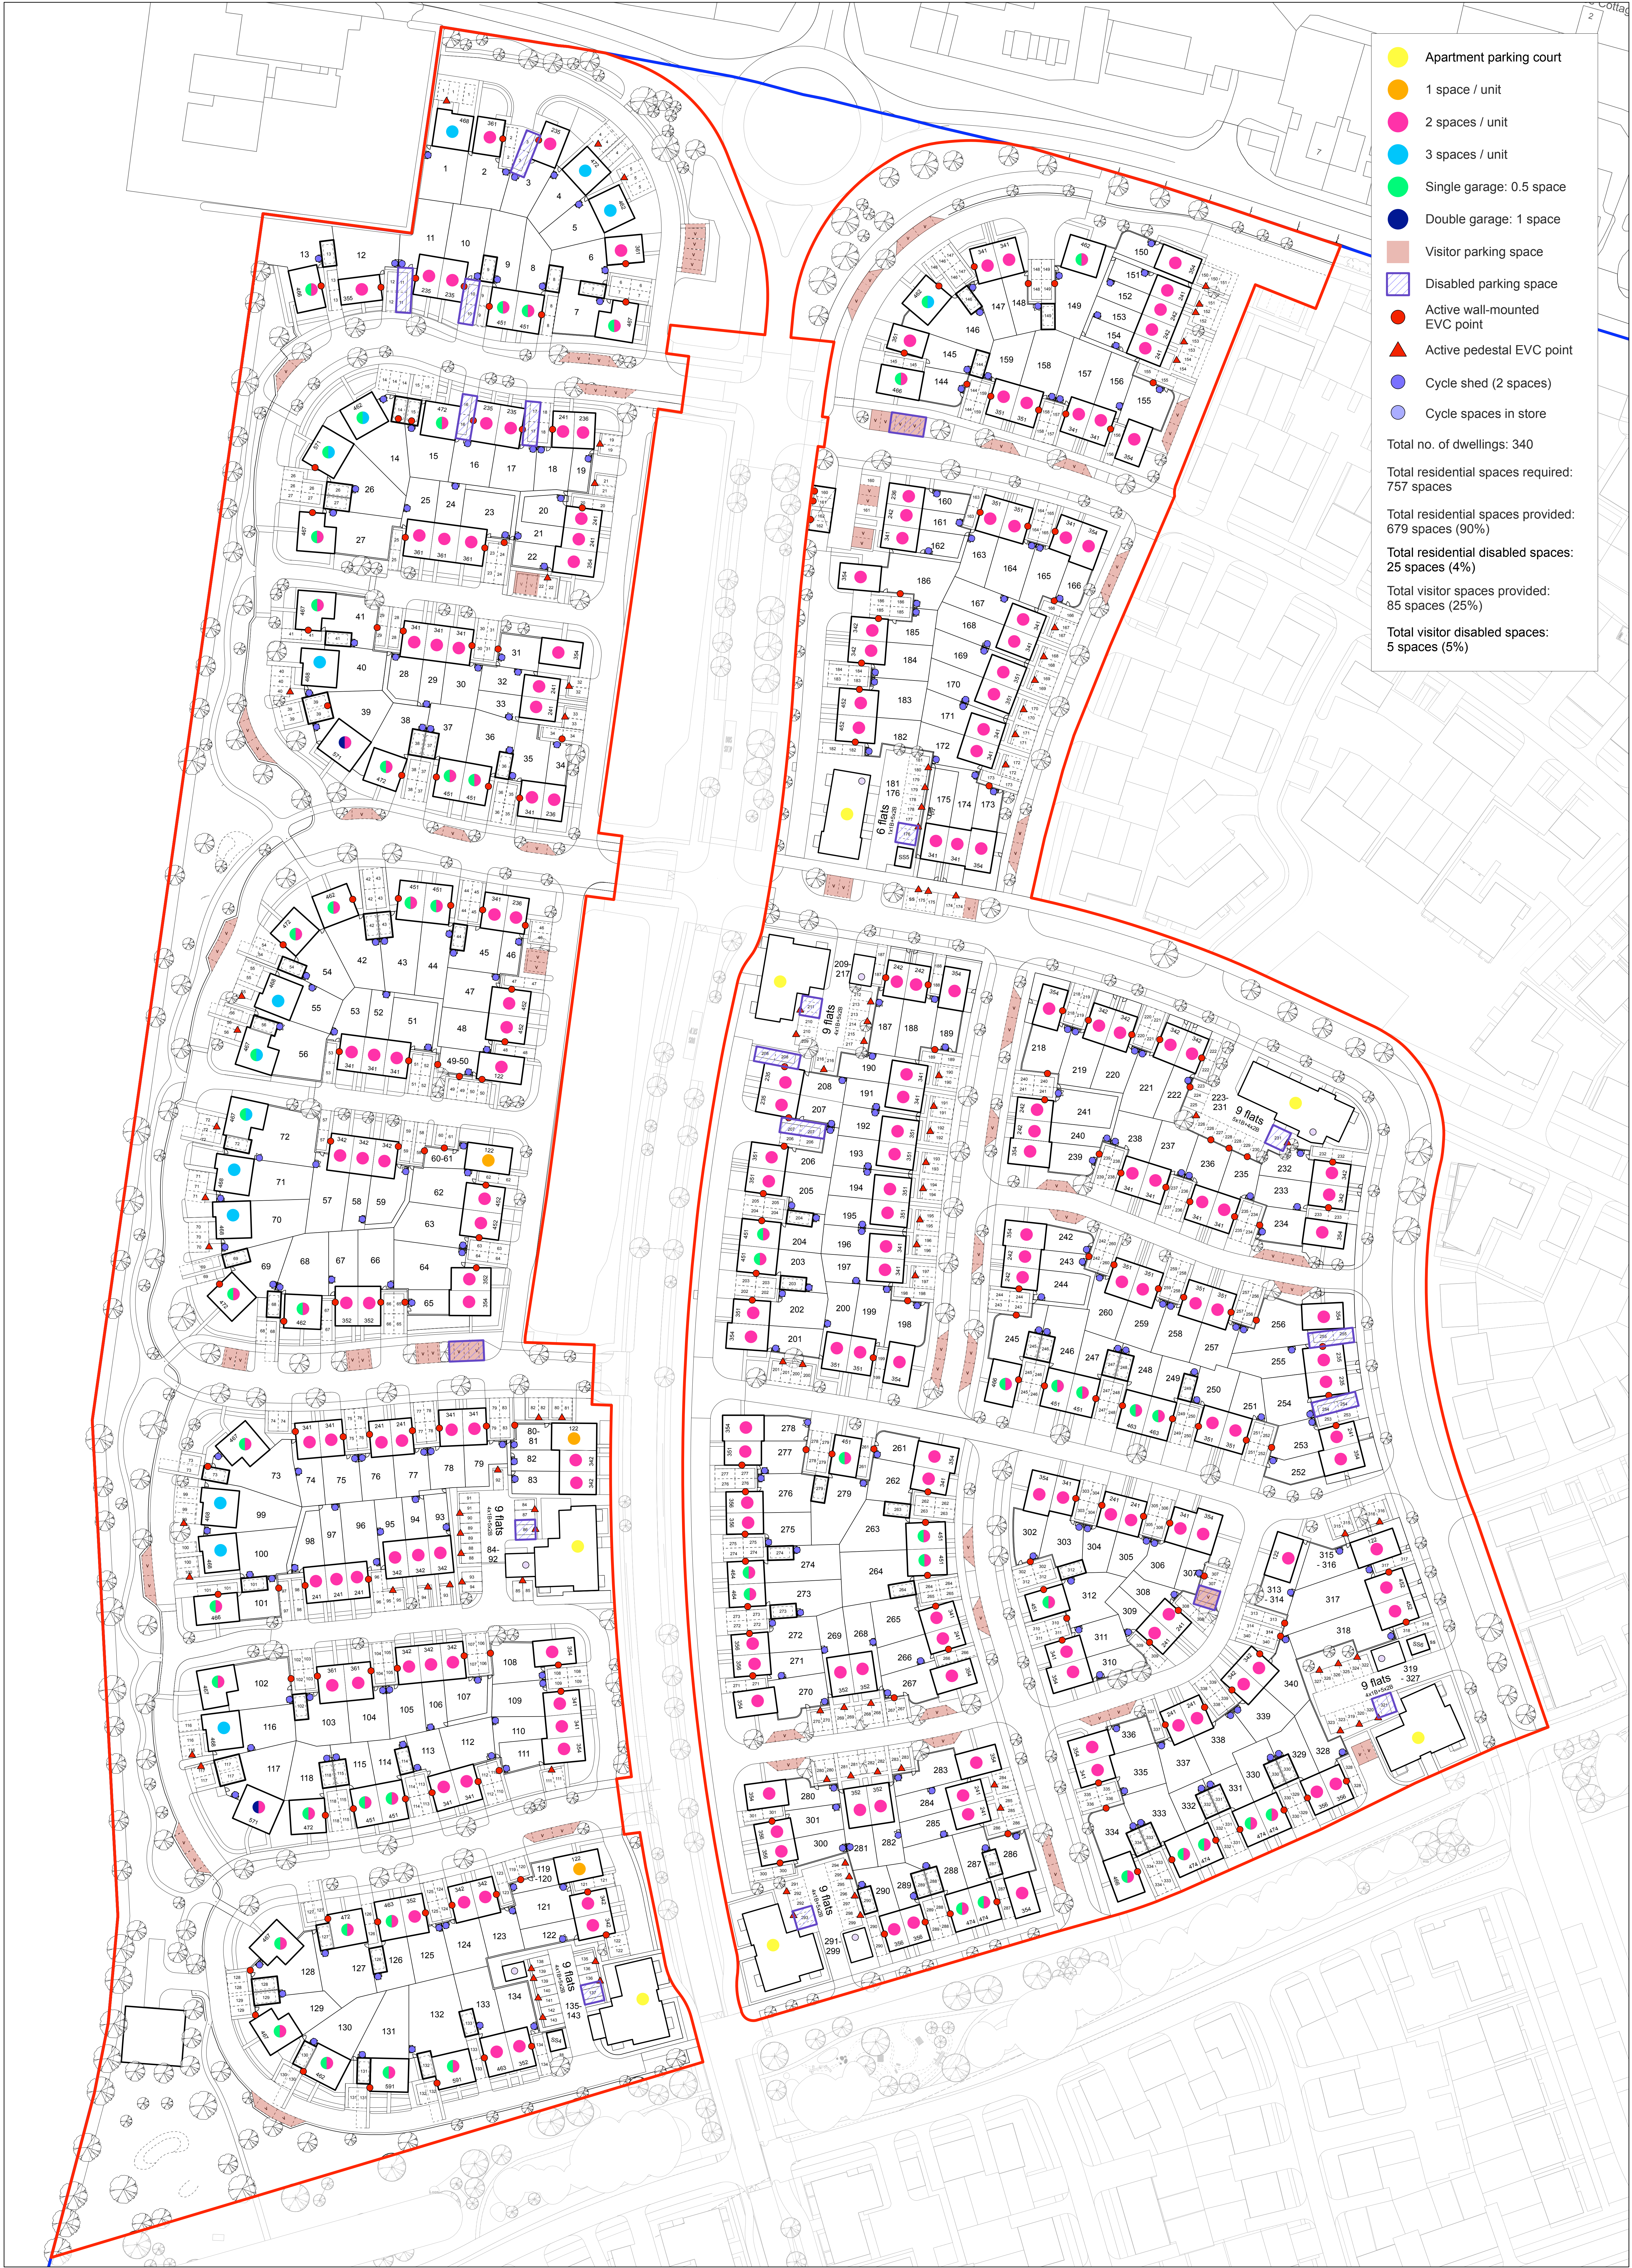

Apartment parking court

1 space / unit

2 spaces / unit

3 spaces / unit

Single garage: 0.5 space

Double garage: 1 space

Visitor parking space

Disabled parking space

Active wall-mounted EVC point

Active pedestal EVC point

Cycle shed (2 spaces)

Cycle spaces in store

Total no. of dwellings: 340

Total residential spaces required: 757 spaces

Total residential spaces provided: 679 spaces (90%)

Total residential disabled spaces: 25 spaces (4%)

Total visitor spaces provided: 85 spaces (25%)

Total visitor disabled spaces: 5 spaces (5%)