


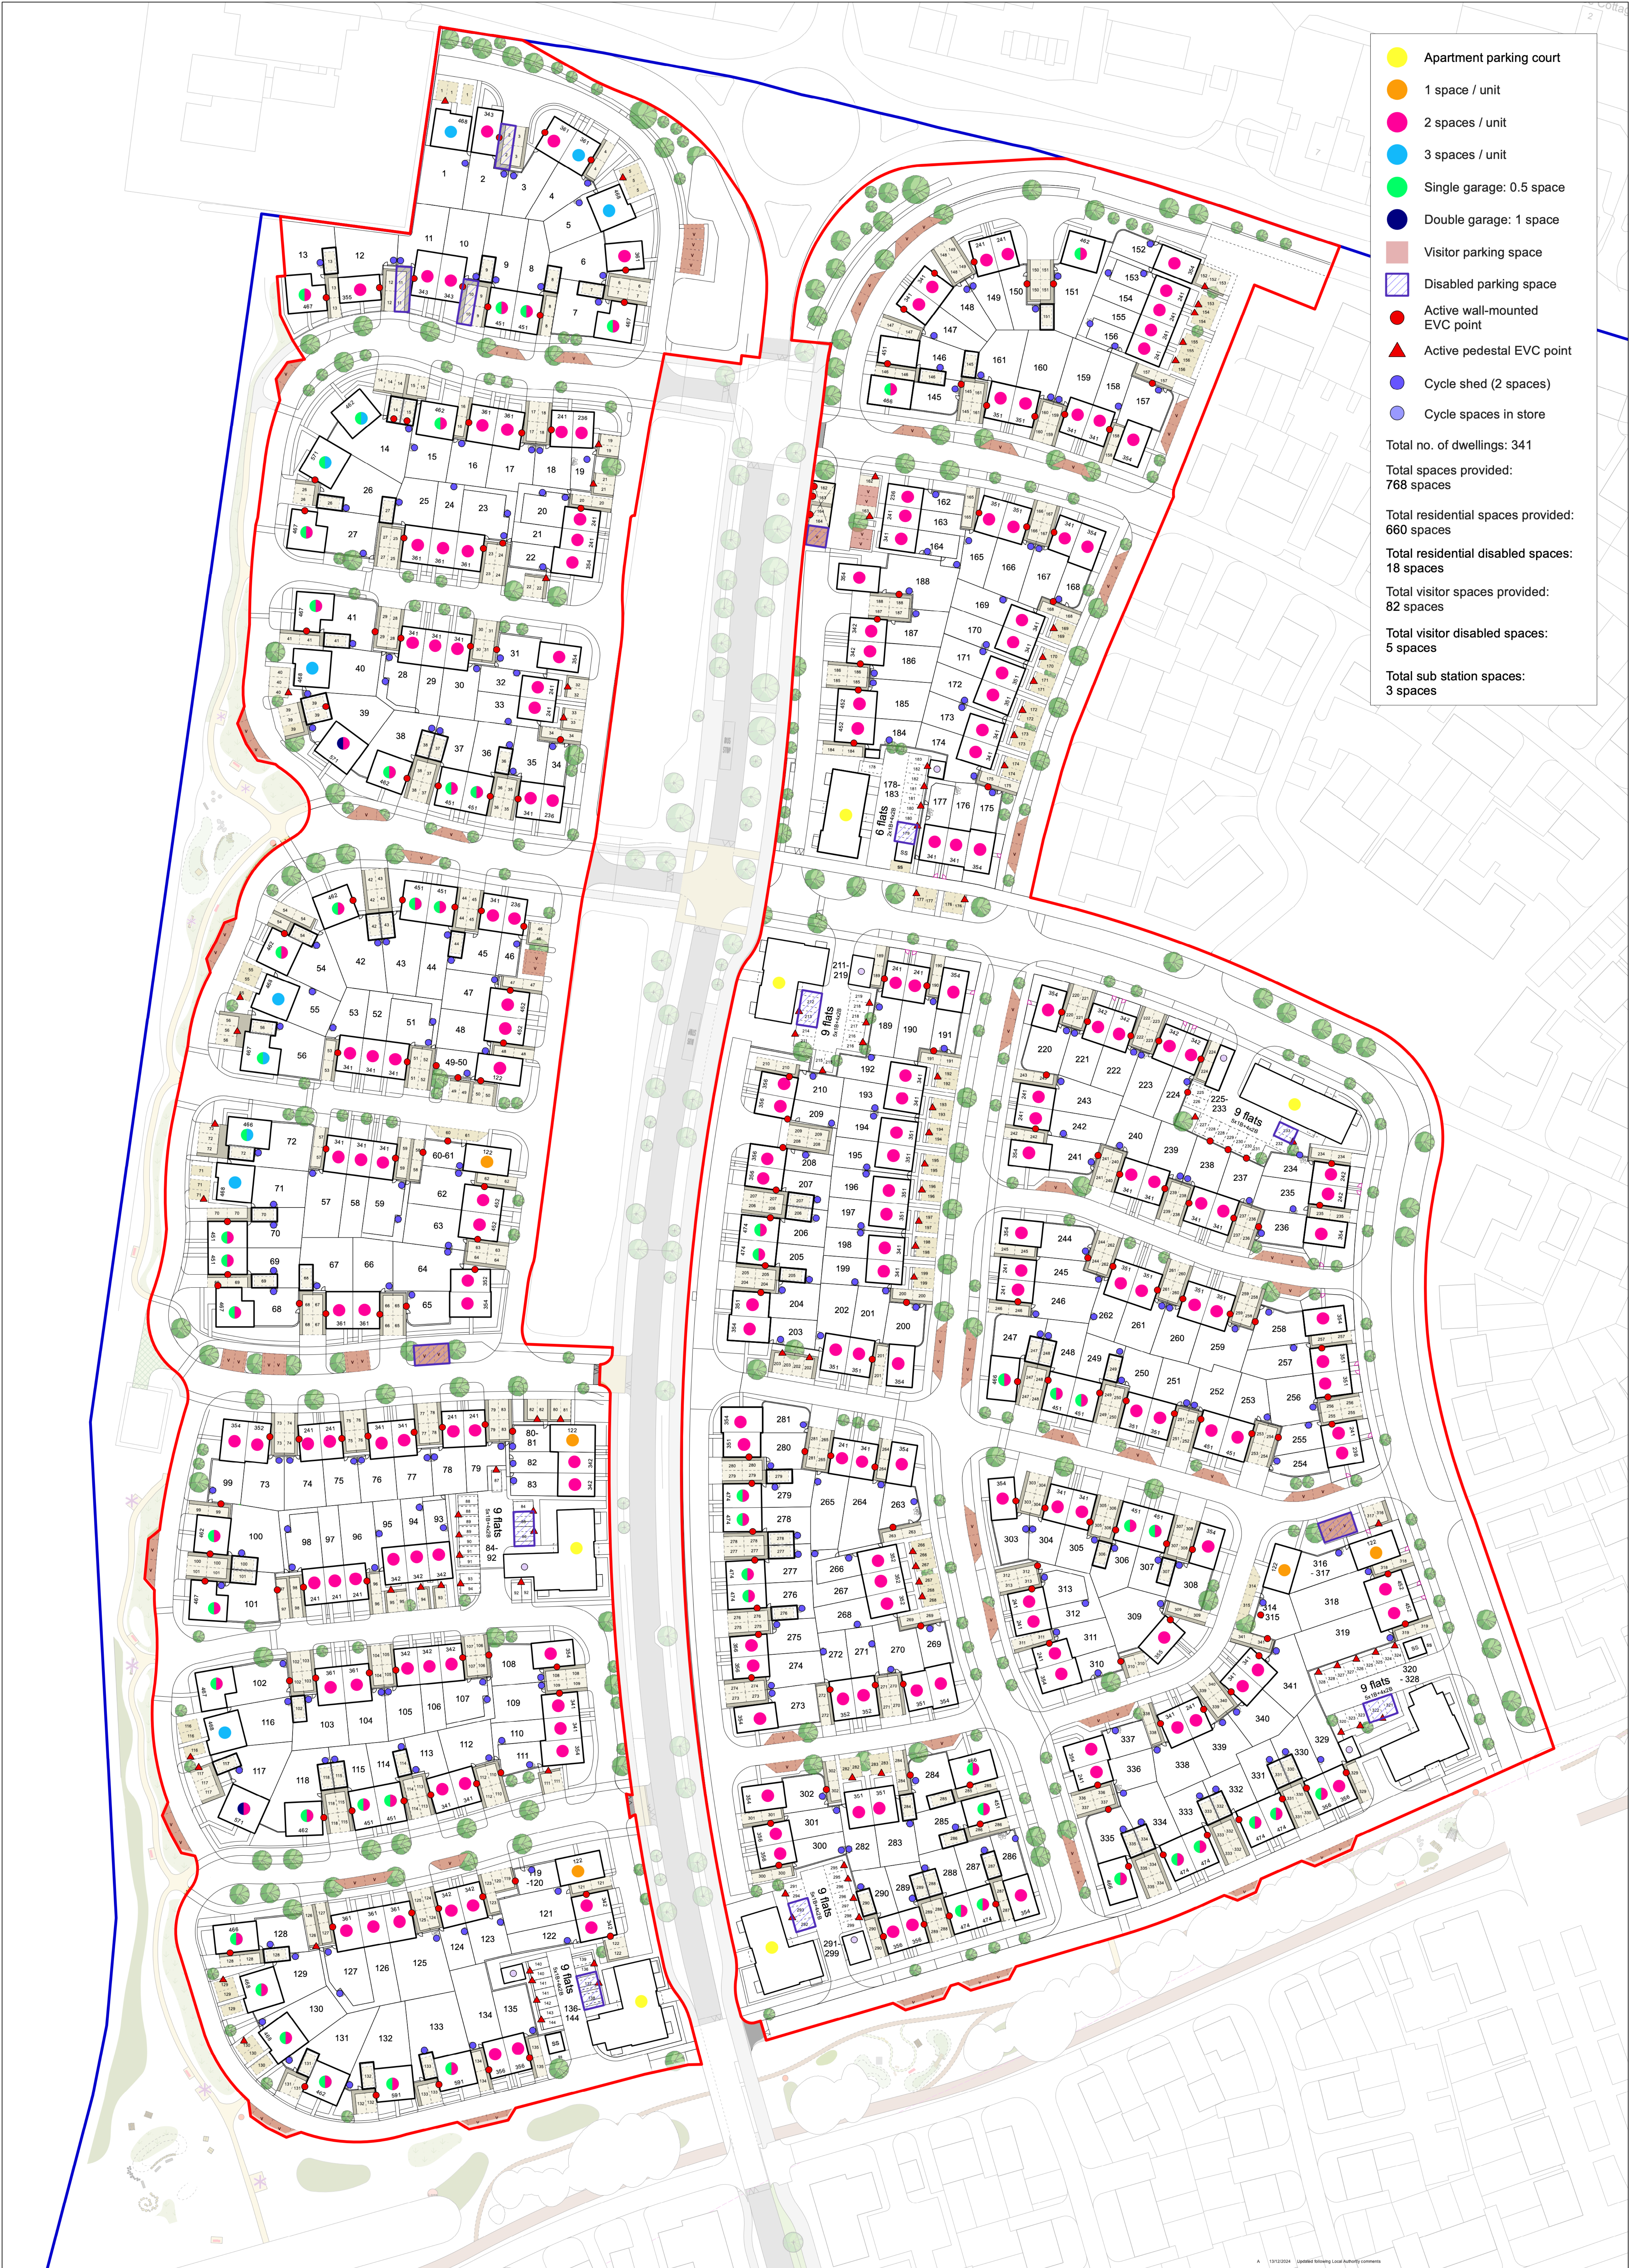

- Apartment parking court
- 1 space / unit
- 2 spaces / unit
- 3 spaces / unit
- Single garage: 0.5 space
- Double garage: 1 space
- Visitor parking space
- Disabled parking space
- Active wall-mounted EVC point
- Active pedestal EVC point
- Cycle shed (2 spaces)
- Cycle spaces in store

Total no. of dwellings: 341
Total spaces provided: 768 spaces
Total residential spaces provided: 660 spaces
Total residential disabled spaces: 18 spaces
Total visitor spaces provided: 82 spaces
Total visitor disabled spaces: 5 spaces
Total sub station spaces: 3 spaces