


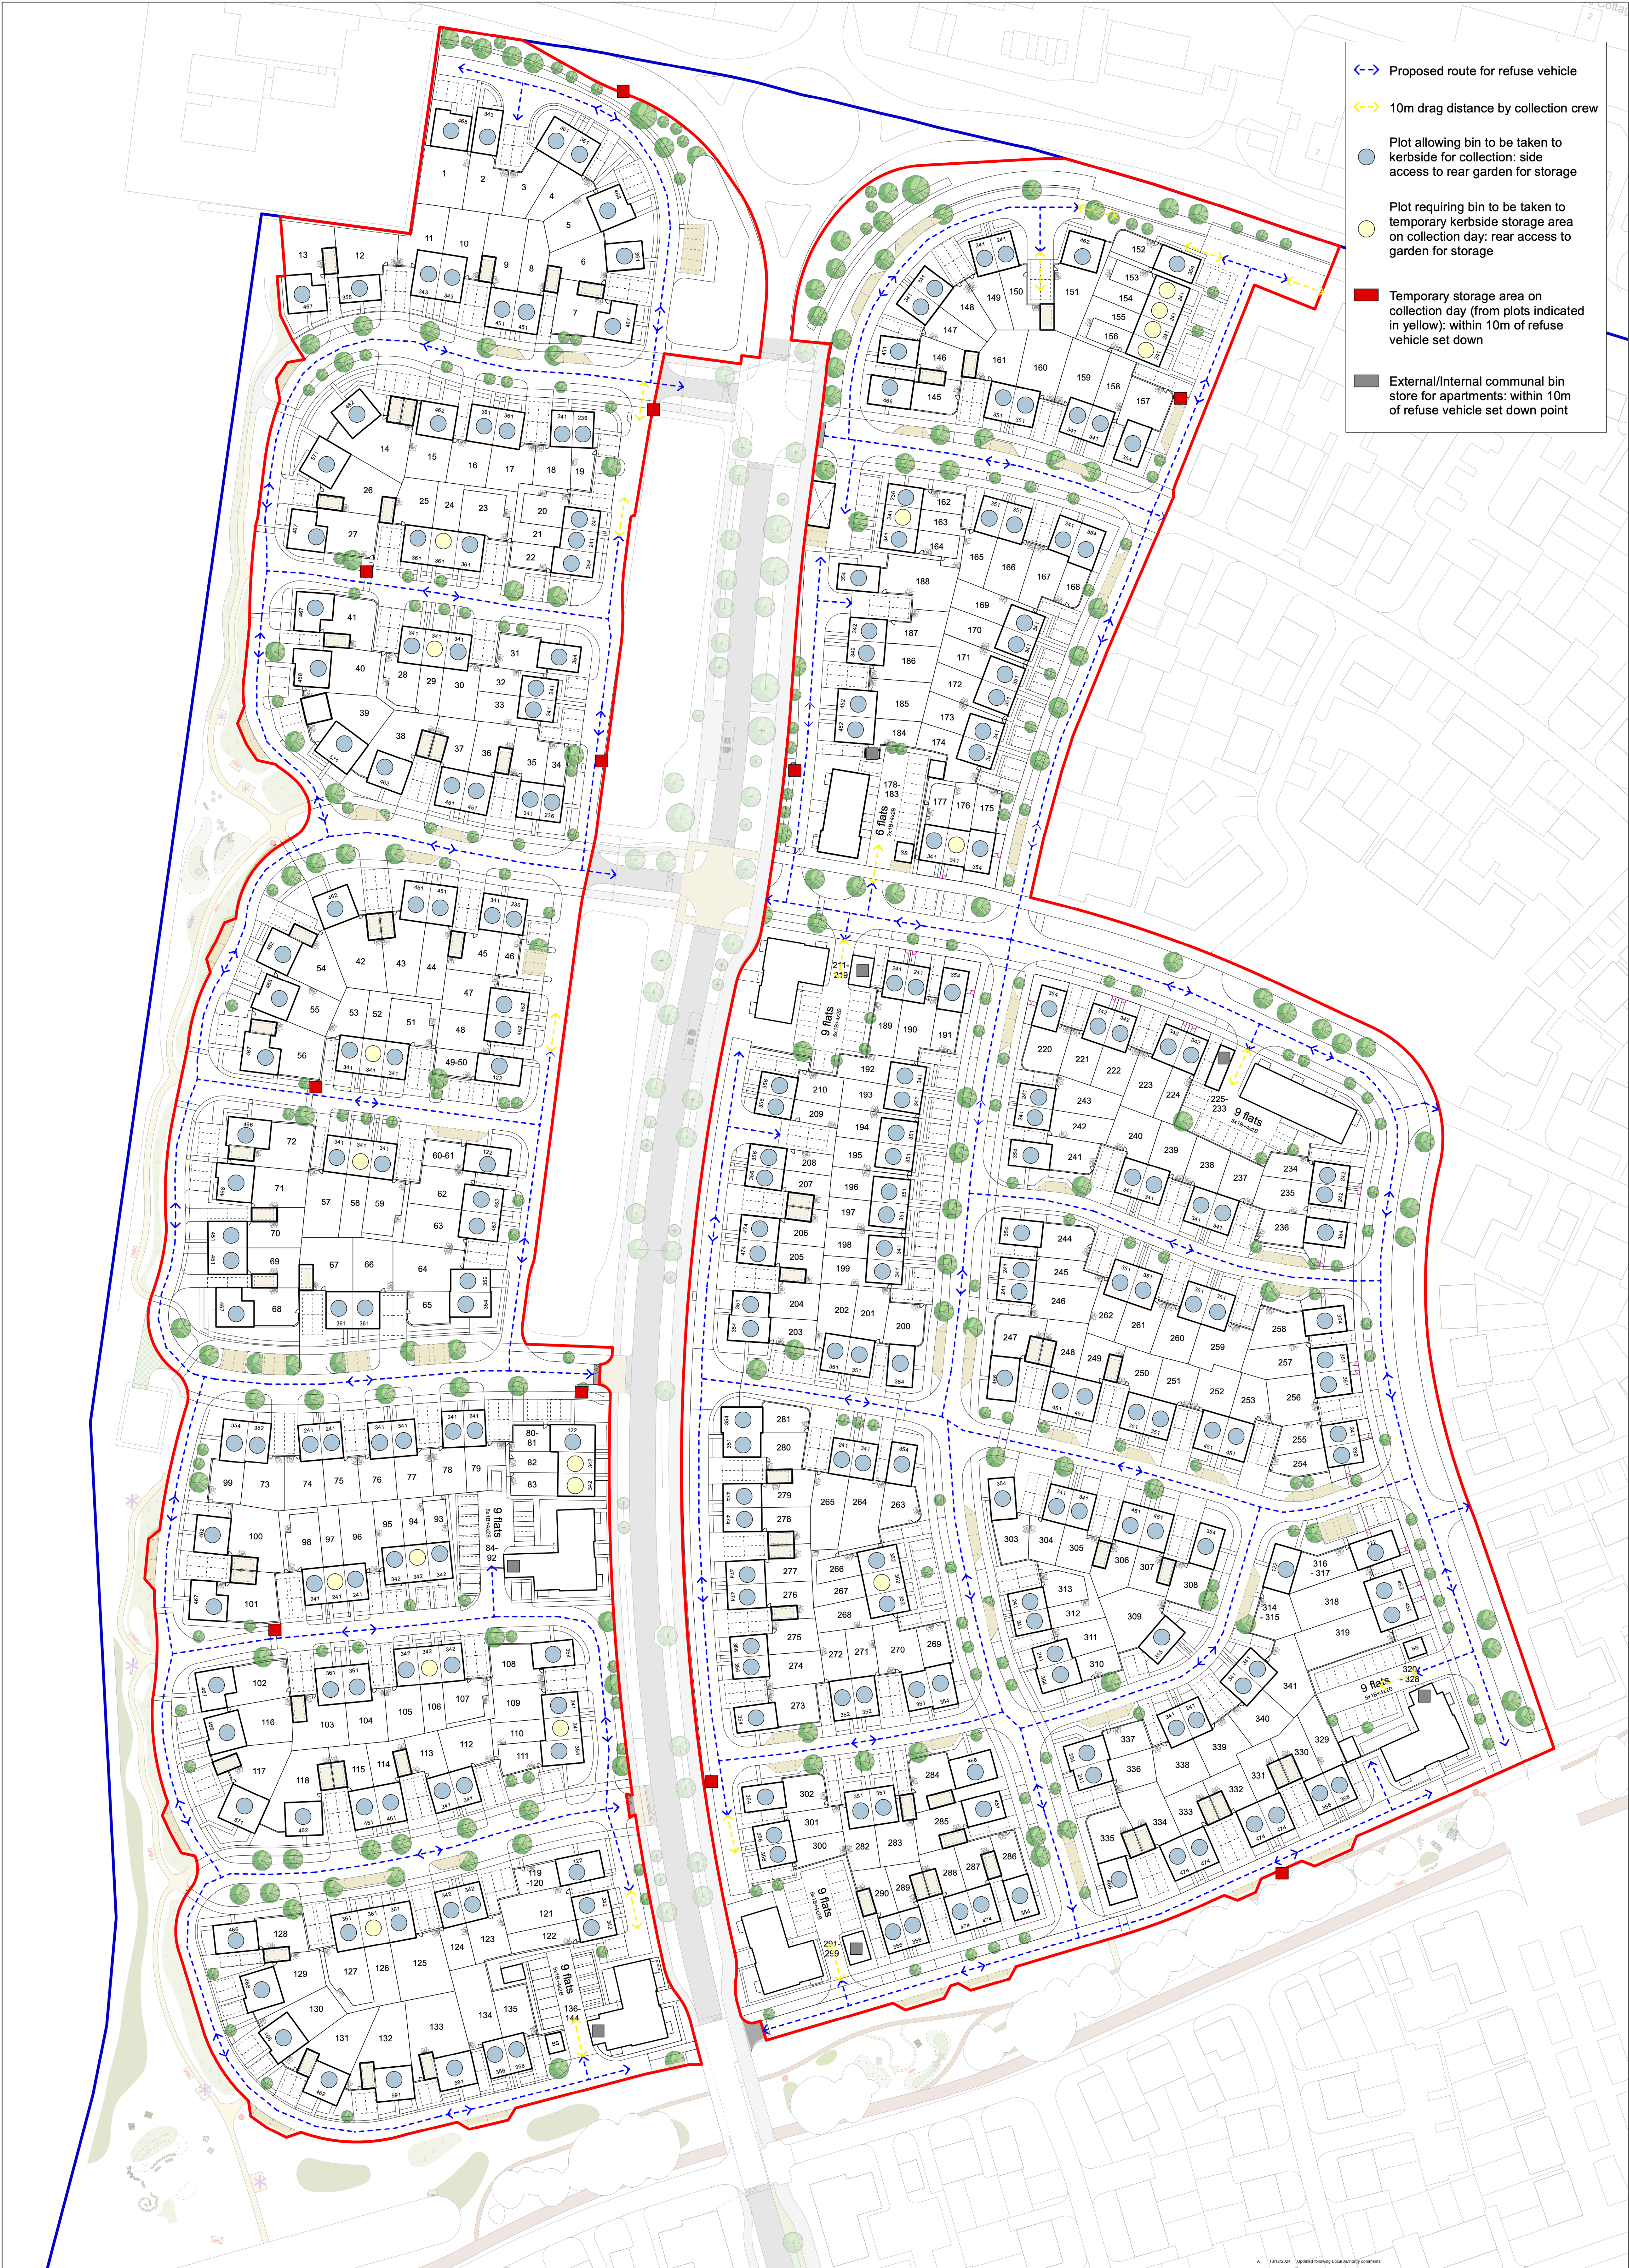

- Proposed route for refuse vehicle
- 10m drag distance by collection crew
- Plot allowing bin to be taken to kerbside for collection: side access to rear garden for storage
- Plot requiring bin to be taken to temporary kerbside storage area on collection day: rear access to garden for storage
- Temporary storage area on collection day (from plots indicated in yellow): within 10m of refuse vehicle set down
- External/Internal communal bin store for apartments: within 10m of refuse vehicle set down point