

6.5m

6.3m


Wicks Cottages

- NOTES:
1. THIS DRAWING IS TO BE READ IN CONJUNCTION WITH THE RELEVANT SPECIFICATION, INC. RISK ASSESSMENTS AND ALL OTHER RELATED DRAWINGS ISSUED BY THE ENGINEER.
 2. DO NOT SCALE FROM THIS DRAWING. WORK FROM FIGURED DIMENSIONS ONLY.
 3. ALL DIMENSIONS SHOWN ON THIS DRAWING ARE IN METRES UNLESS OTHERWISE STATED.
 4. ALL DIMENSIONS, LEVELS AND SURVEY GRID CO-ORDINATES ARE TO BE CHECKED ON SITE AND THE ENGINEER NOTIFIED IMMEDIATELY OF ANY DISCREPANCIES PRIOR TO THE COMMENCEMENT OF THE WORKS.
 5. NO DEVIATION FROM THE DETAILS SHOWN ON THIS DRAWING IS PERMITTED WITHOUT PRIOR PERMISSION FROM THE ENGINEER.
 6. ANY WORKS OUTSIDE RED SITE BOUNDARY ARE FOR INFORMATION PURPOSES ONLY. UNLESS SPECIFICALLY NOTED, ALL WORKS OUTSIDE THE SITE BOUNDARY WILL BE UNDERTAKEN BY OTHERS UNDER A SEPARATE CONTRACT.
 7. ALL LANDSCAPING / WALLS WITHIN VISIBILITY SPLAYS TO BE BELOW 600mm


KEY

- RM BOUNDARY
- BLUE LINE BOUNDARY
- 2.4m x 25m VISIBILITY SPAY
- AREA OUTSIDE OF RM BOUNDARY
- 17m FORWARD VISIBILITY SPAY
- 25m FORWARD VISIBILITY SPAY
- TANGENT SPAY


VEHICLES USED:

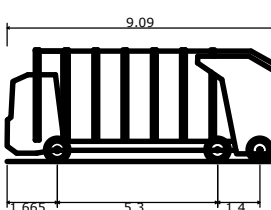

Arun District Dennis Eagle Twin Pack 22 (OL11922)
Overall Length: 9.00m
Overall Width: 2.55m
Overall Body Height: 3.25m
Max. Body Ground Clearance: 0.23m
Track Width: 2.20m
Lock to Lock Time: 4.00s
Wait to Wait Turning Radius: 10.250m

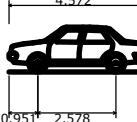

Car
Overall Length: 4.572m
Overall Width: 1.90m
Overall Body Height: 1.488m
Max. Body Ground Clearance: 0.23m
Track Width: 1.713m
Lock to Lock Time: 4.00s
Kerb to Kerb Turning Radius: 5.106m

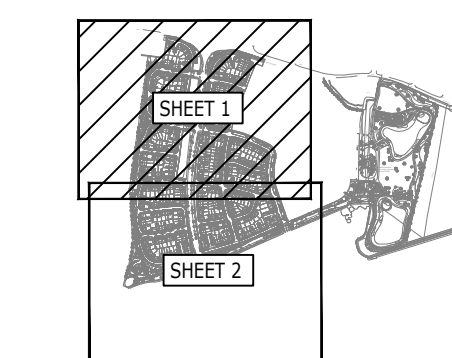

KEYPLAN

0m 5m 25m
Scale: 1:500 @ A0

PRELIMINARY

E	UPDATED TO SUIT LATEST SITE LAYOUT	BT	BS	DH	27/06/25
D	UPDATED TO SUIT LATEST SITE LAYOUT	BT	BS	DH	25/06/25
C	UPDATED TO SUIT LATEST SITE LAYOUT	GL	BS	DH	17/12/24
B	UPDATED TO SUIT LATEST SITE LAYOUT	GL	ATB	AD	10/12/24
A	UPDATED TO SUIT LATEST SITE LAYOUT	BT	KM	AD	15/08/24

Rev Description Dwn Chk App Date

ARDENT CONSULTING ENGINEERS
AN EMPLOYEE OWNED COMPANY

Third Floor
The Halmark Building
52-56 Leadenhall Street
London
EC3M 5JE

Tel: 020 7680 4088
Web: www.ardent-ce.co.uk
E-mail: enquiries@ardent-ce.co.uk

worksafe
consultant
www.worksafe-consultant.com

SSIP

Client

VISTRY SOUTH EAST

Project Title:

THE LANDINGS, LAND AT FORD AIRFIELD, FORD

Drawing Title:

RM1 - VEHICLE TRACKING AND VISIBILITY PLAN (SHEET 1 OF 2)

Drawn by BT Checked by DV Approved by DH

AO Scale 1:500 Date 07/08/2024 Revision E

Drawing Number 2205771-DO02