
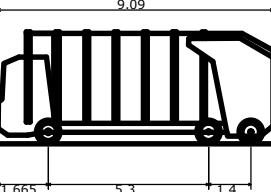
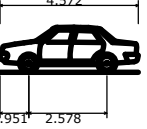


- NOTES:
1. THIS DRAWING IS TO BE READ IN CONJUNCTION WITH THE RELEVANT SPECIFICATION, INC. RISK ASSESSMENTS AND ALL OTHER RELATED DRAWINGS ISSUED BY THE ENGINEER.
 2. DO NOT SCALE FROM THIS DRAWING. WORK FROM FIGURED DIMENSIONS ONLY.
 3. ALL DIMENSIONS SHOWN ON THIS DRAWING ARE IN METRES UNLESS OTHERWISE STATED.
 4. ALL DIMENSIONS, LEVELS AND SURVEY GRID CO-ORDINATES ARE TO BE CHECKED ON SITE AND THE ENGINEER NOTIFIED IMMEDIATELY OF ANY DISCREPANCIES PRIOR TO THE COMMENCEMENT OF THE WORKS.
 5. NO DEVIATION FROM THE DETAILS SHOWN ON THIS DRAWING IS PERMITTED WITHOUT PRIOR PERMISSION FROM THE ENGINEER.
 6. ANY WORKS OUTSIDE RED SITE BOUNDARY ARE FOR INFORMATION PURPOSES ONLY. UNLESS SPECIFICALLY NOTED, ALL WORKS OUTSIDE THE SITE BOUNDARY WILL BE UNDERTAKEN BY OTHERS UNDER A SEPARATE CONTRACT.
 7. ALL LANDSCAPING / WALLS WITHIN VISIBILITY SPLAYS TO BE BELOW 600mm

- KEY
- RM BOUNDARY
 - BLUE LINE BOUNDARY
 - 2.4m x 25m VISIBILITY SPY
 - AREA OUTSIDE OF RM BOUNDARY
 - 17m FORWARD VISIBILITY SPY
 - 25m FORWARD VISIBILITY SPY
 - TANGENT SPY

- VEHICLES USED:
-  1:1000 1:1 1:250
- Arun District Dennis Eagle Twin Pack 22 (OL11222)
Overall Length: 9.550m
Overall Width: 2.550m
Overall Body Height: 3.250m
Max. Body Ground Clearance: 0.250m
Track Width: 2.200m
Lock to lock time: 4.00s
Wall to Wall Turning Radius: 10.250m
-  1:1000 1:1 1:250
- Car
Overall Length: 4.572m
Overall Width: 1.940m
Overall Body Height: 1.498m
Max. Body Ground Clearance: 0.210m
Track Width: 1.713m
Lock to lock time: 4.00s
Kerb to Kerb Turning Radius: 5.100m

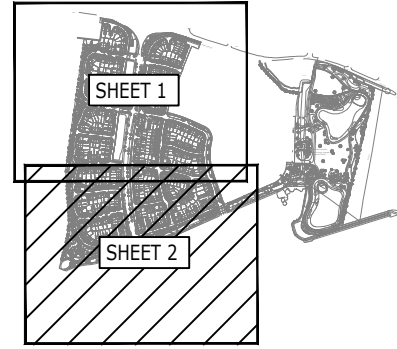

KEY PLAN



Scale: 1:500 @ A0

PRELIMINARY

E	UPDATED TO SUIT LATEST SITE LAYOUT	BT	BS	DH	27/06/25
D	UPDATED TO SUIT LATEST SITE LAYOUT	BT	BS	DH	25/06/25
C	UPDATED TO SUIT LATEST SITE LAYOUT	GL	BS	DH	17/12/24
B	UPDATED TO SUIT LATEST SITE LAYOUT	GL	ATB	AD	10/12/24
A	UPDATED TO SUIT LATEST SITE LAYOUT	BT	KM	AD	15/08/24
Rev	Description	Dwn	Chk	App	Date

ARDENT CONSULTING ENGINEERS
AN EMPLOYEE OWNED COMPANY

Third Floor
The Halmark Building
52-56 Leadenhall Street
London
EC3M 5JE
Tel: 020 7680 4088
Web: www.ardent-ce.co.uk
E-mail: enquiries@ardent-ce.co.uk



Client

VISTRY SOUTH EAST

Project Title:

THE LANDINGS, LAND AT FORD AIRFIELD, FORD

Drawing Title:
RM1 - VEHICLE TRACKING AND VISIBILITY PLAN (SHEET 2 OF 2)

Drawn by: BT Checked by: DV Approved by: DH

AO Scale: 1:500 Date: 07/08/2024 Revision: E

Drawing Number:
2205771-0003